




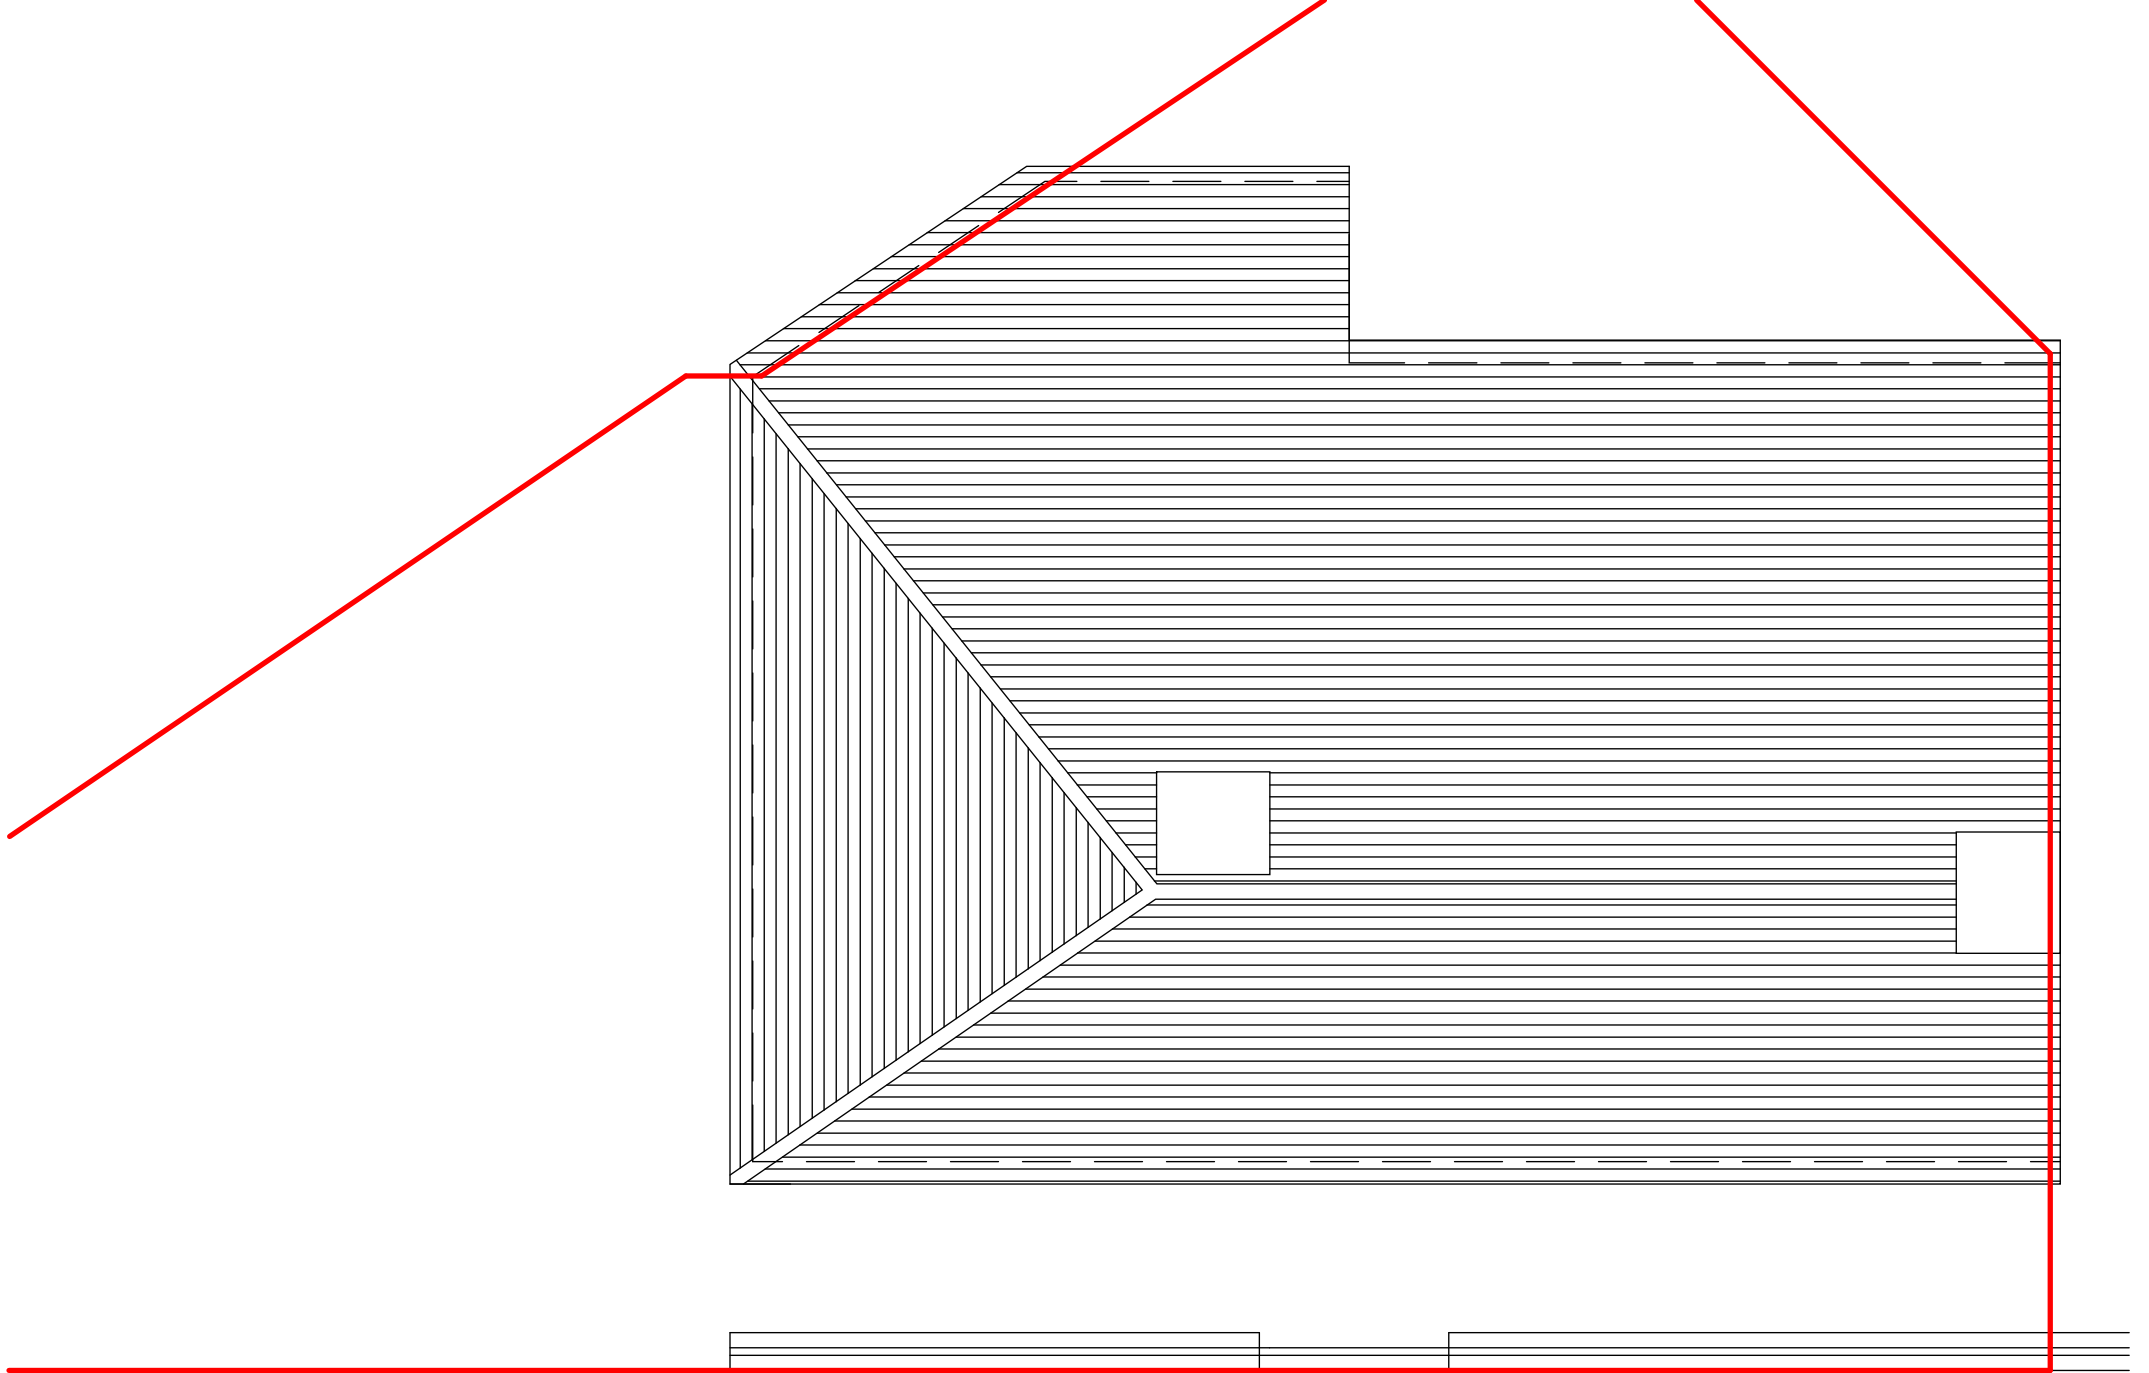

3 Proposed Roof
1 : 50

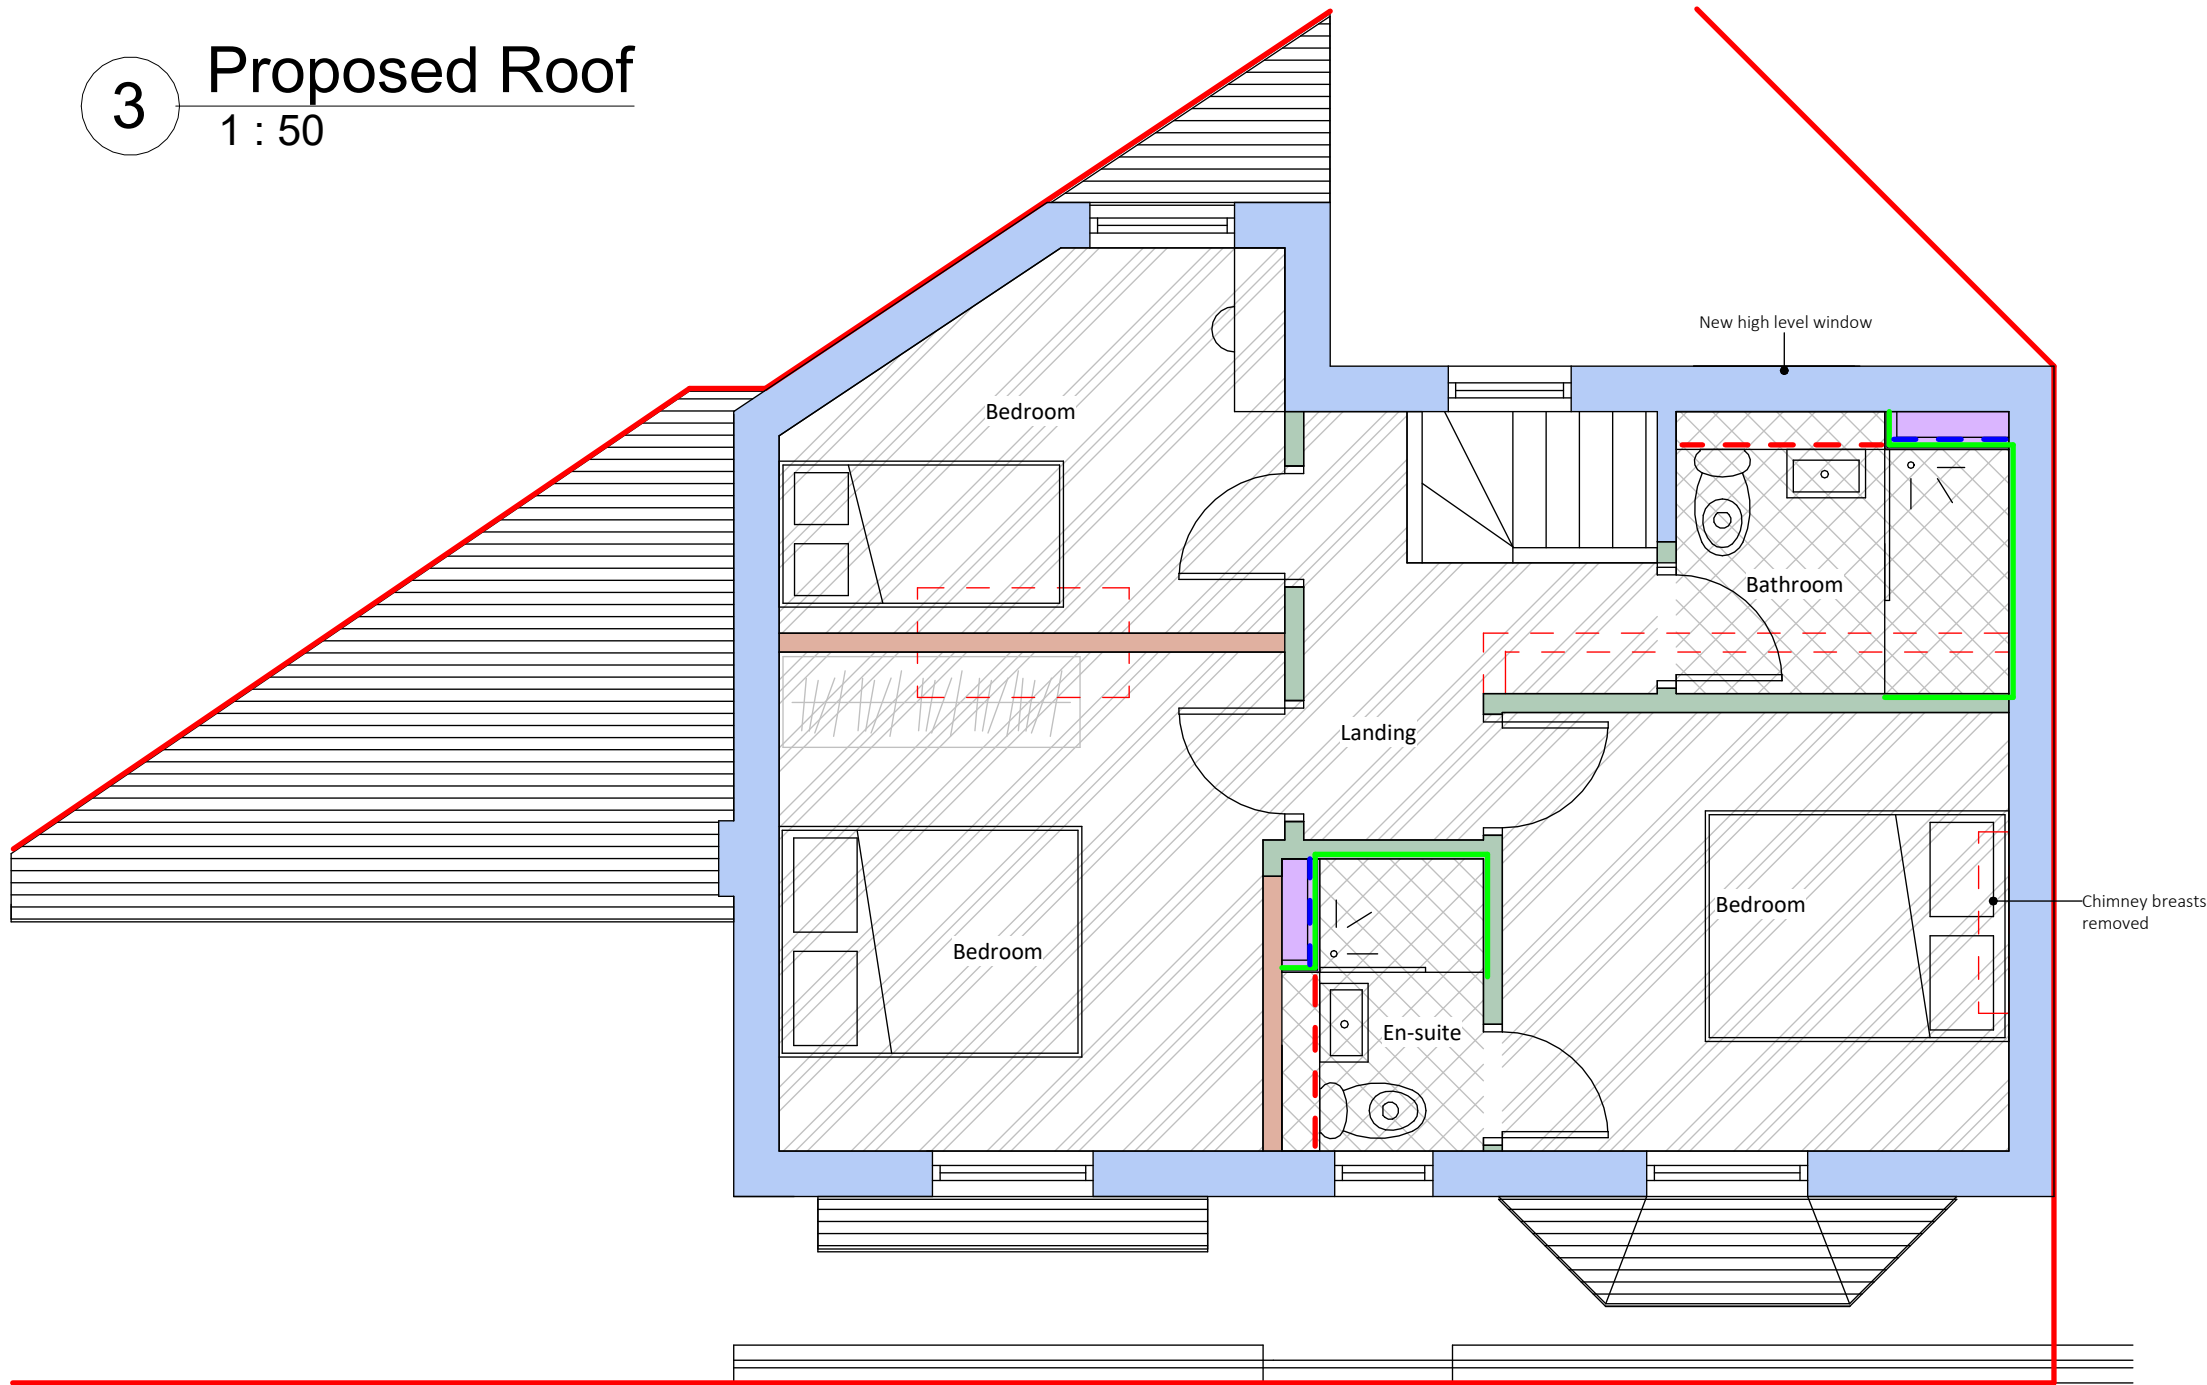

2 First Floor Wall & Floor Types
1 : 50

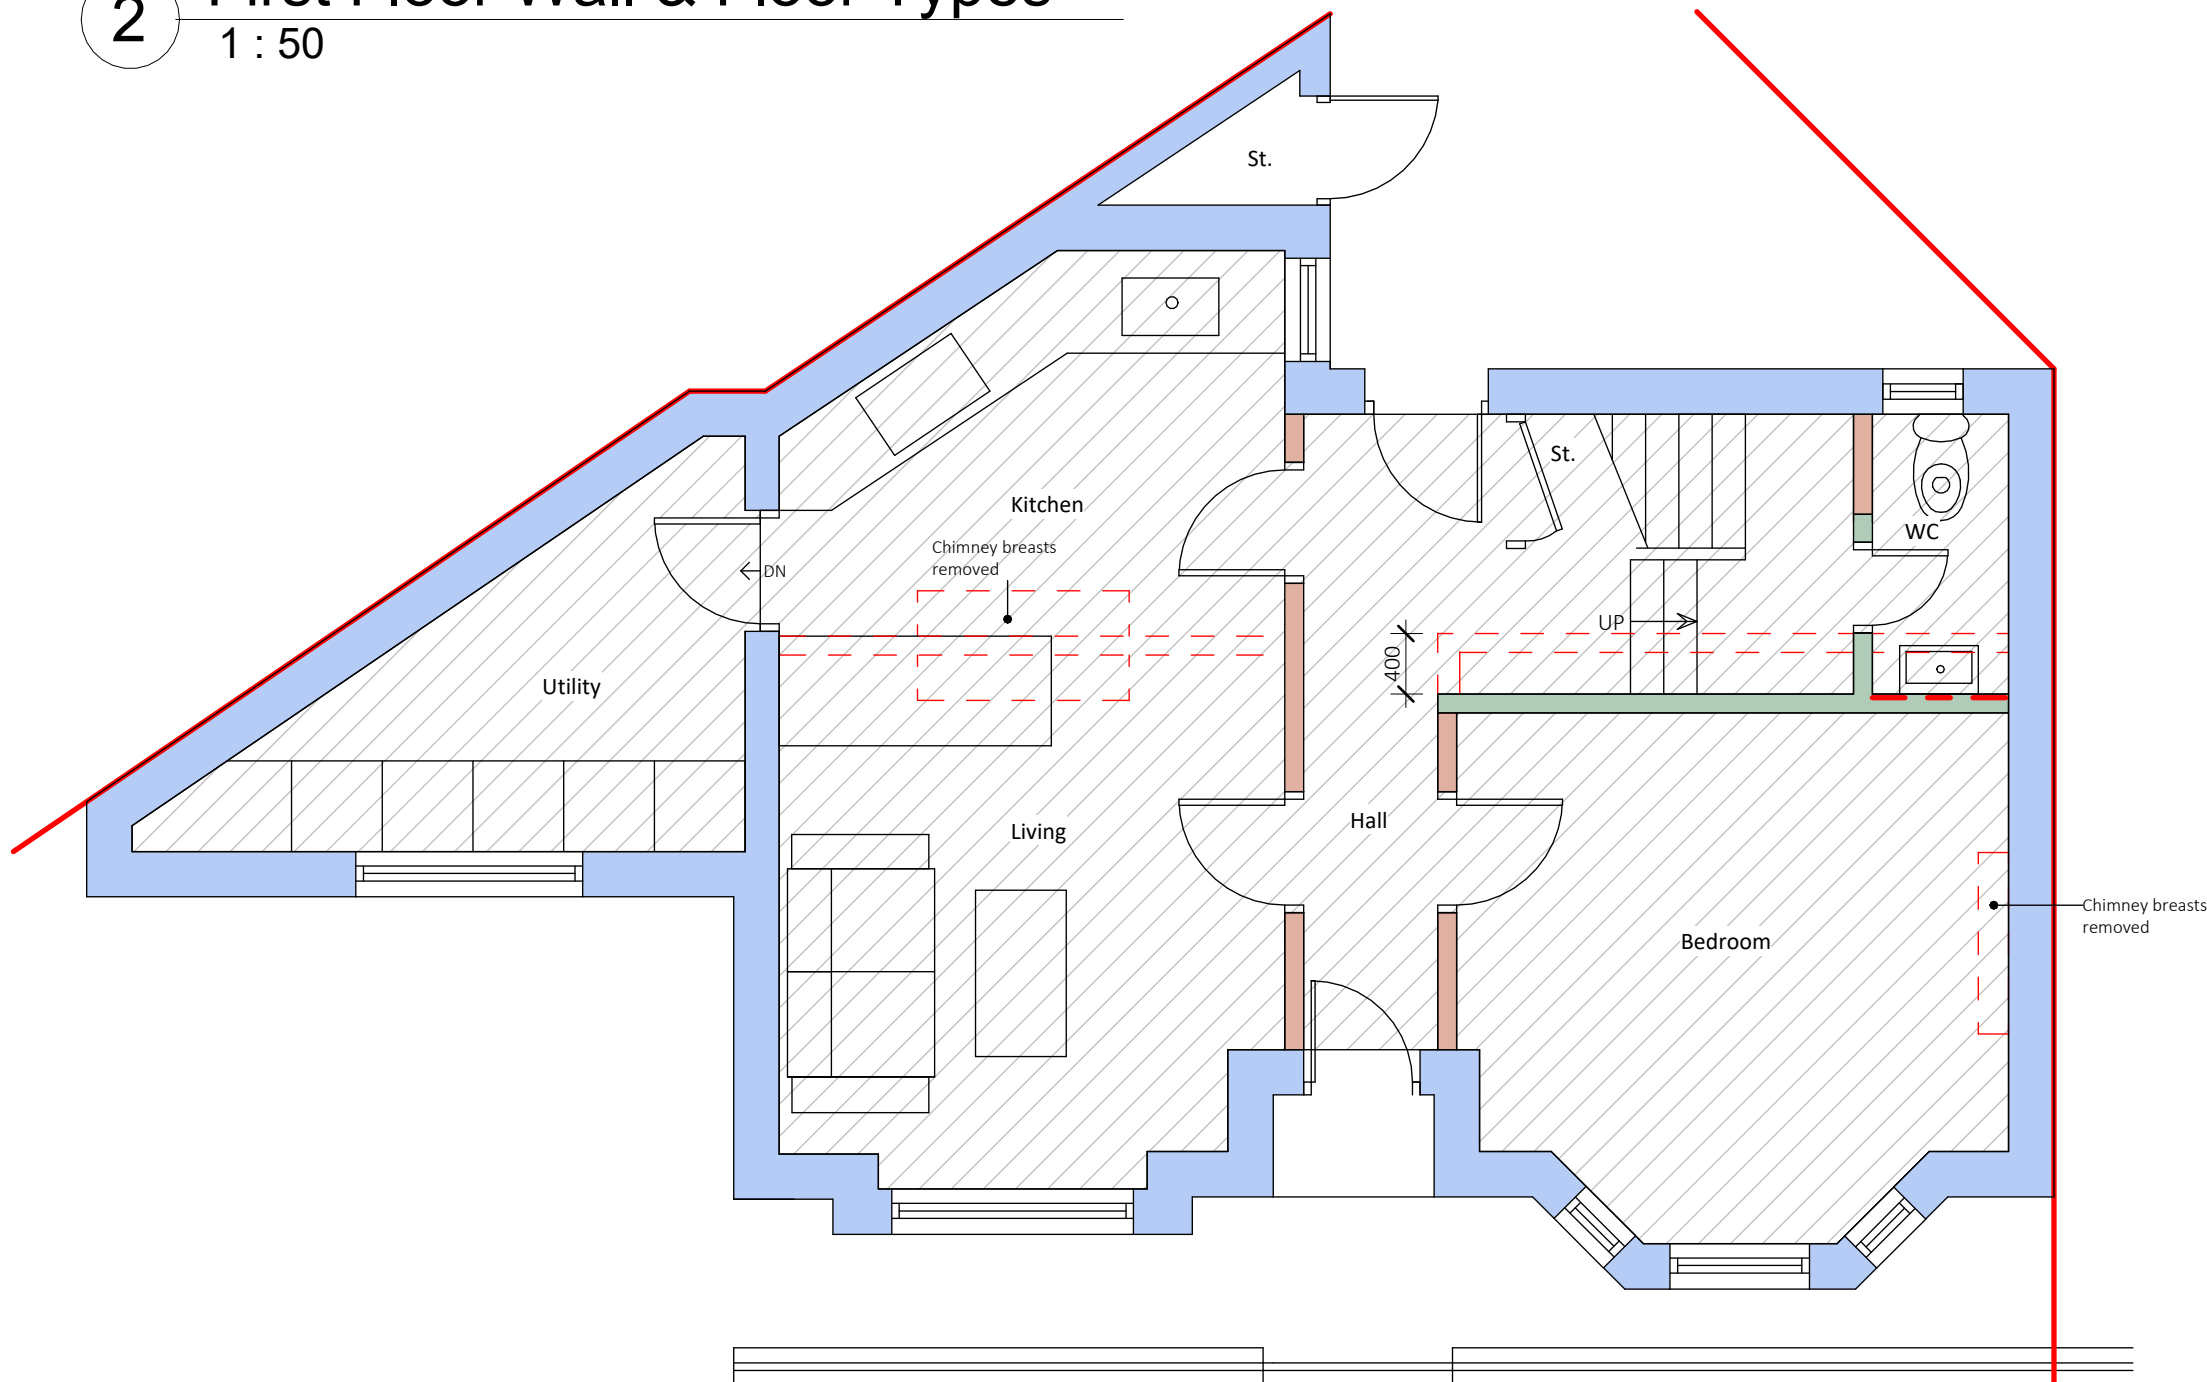


1 Ground Floor Wall & Floor Types
1 : 50

General Notes



The copyright of this drawing and design remains the intellectual property of the designers and may not be used without the written permission of Architecture for the Senses Limited. Do not Scale. Verify all dimensions on site before commencing work or preparing shop drawings. Report any discrepancies, errors or omissions to the designers and await further instructions before the commencement of works. All building materials, components and workmanship to comply with the appropriate public health acts, building regulations, British standards, codes of practice and the appropriate manufacturer's recommendations. Ensure all works are carried out within the prescribed hours of work and that all tools are of a non-percussive type where possible. Refer to the relevant drawings or method statement for all specialist work.

Proposed Build Ups Notes

Wall Types:-

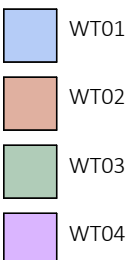

Floor Types:-

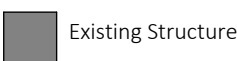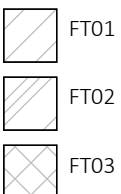

Pattressing

- Pattress P1
Full height 18mm plywood between studs
- Pattress P2
1100mm High 18mm plywood between studs
- 12.5mm Wedi Board

P03	26.11.24	Final Issue to Client
P02	14.10.24	Planning Submission
P01	30.09.24	Draft Issue to Contractor
Rev	Date	Description

Project	4 St. Albans Road	Date drawn	14.10.24
Drawing Title	Proposed Wall Types Plan	Drawn by	MA
		Checked by	MS
		Scale @ A1:	1 : 50

BUILDING REGULATIONS For Statutory Compliance Only

Project	Origin	Volume	Level	
24.035	FTS	XX	XX	
File type	Discipline	Sheet no	Stage	Rev
DR	A	20 001	S2	P03

