




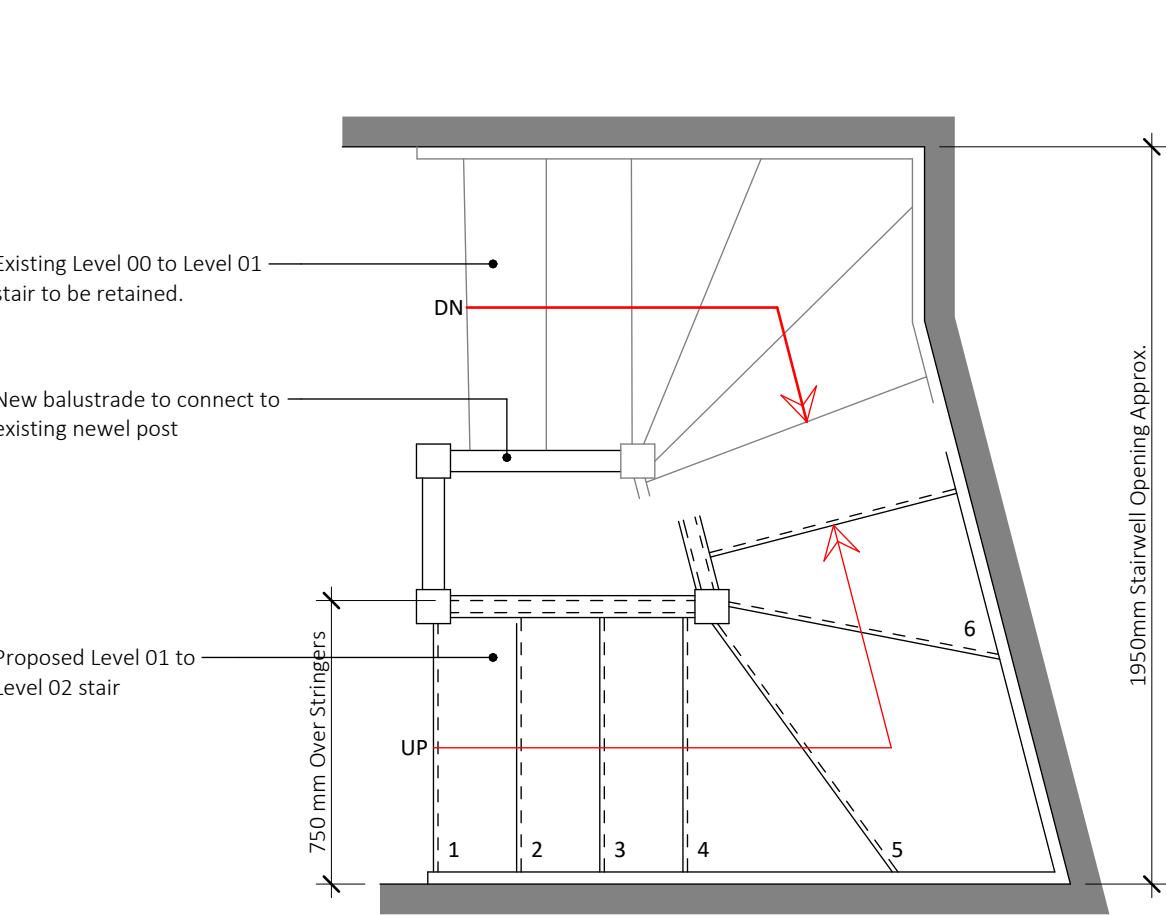

00 Stair Details - Level 00 & 01
1 : 20

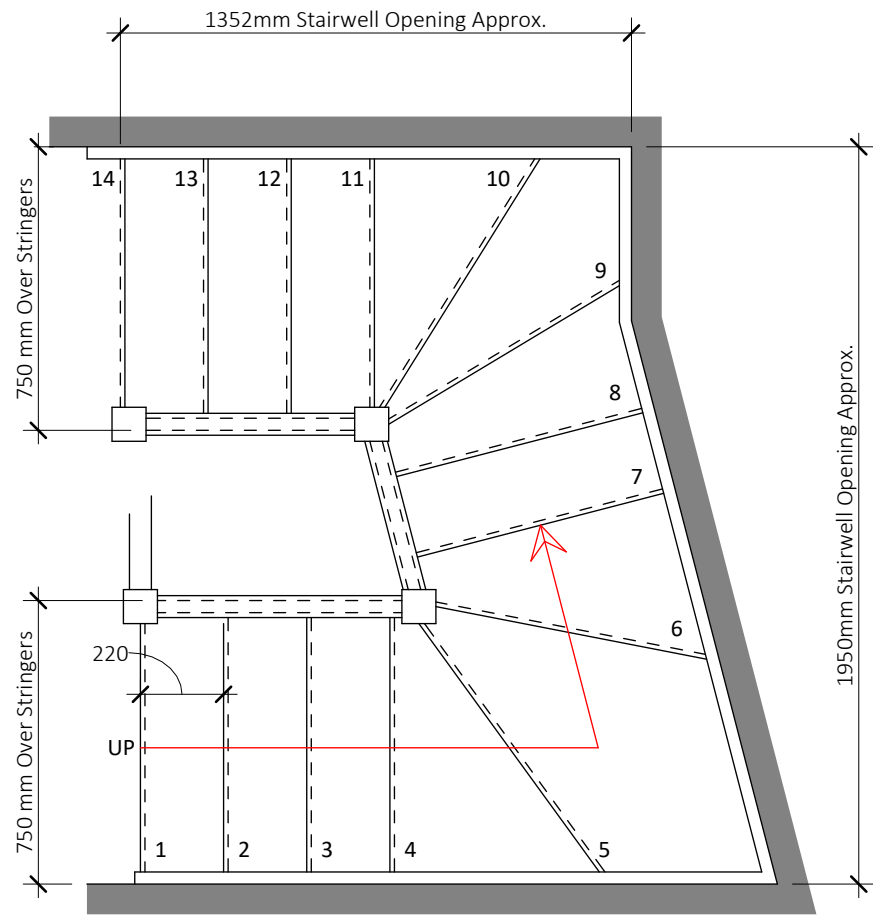

01 Stair Details - Level 01
1 : 20

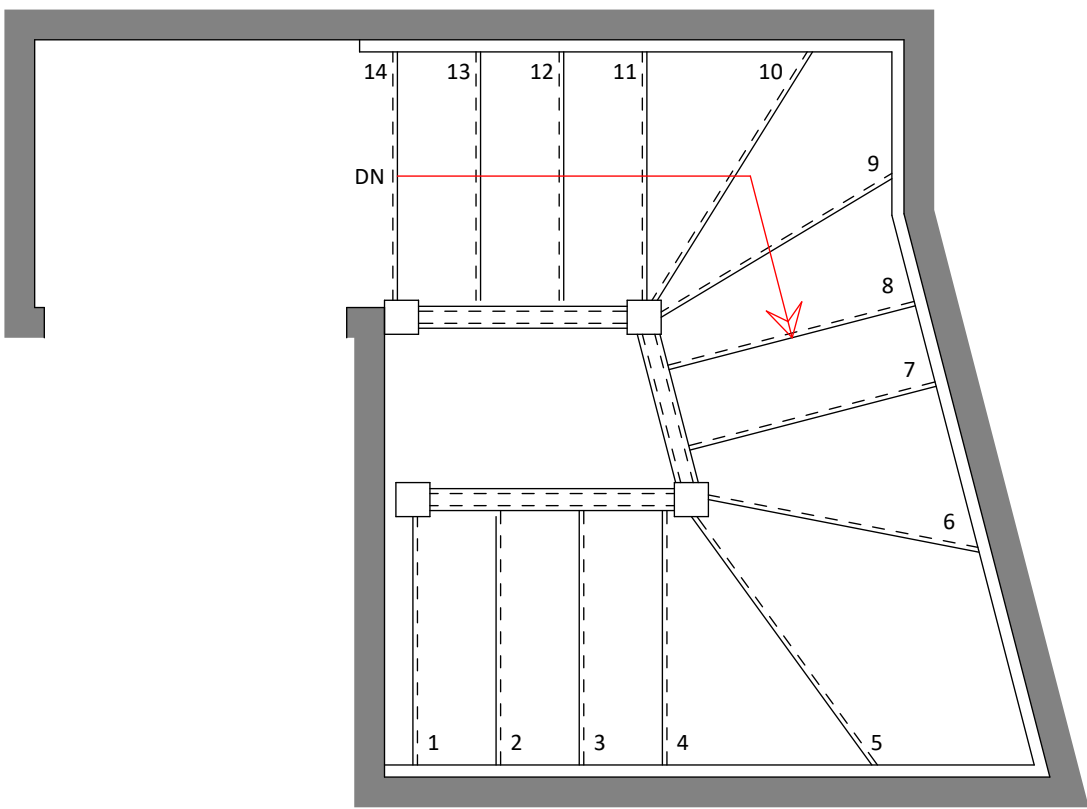

02 Stair Details - Level 02
1 : 20

General Notes

The copyright of this drawing and design remains the intellectual property of the designers and may not be used without the written permission of Architecture for the Senses Limited. Do not Scale. Verify all dimensions on site before commencing work or preparing shop drawings. Report any discrepancies, errors or omissions to the designers and await further instructions before the commencement of works. All building materials, components and workmanship to comply with the appropriate public health acts, building regulations, British standards, codes of practice and the appropriate manufacturer's recommendations. Ensure all works are carried out within the prescribed hours of work and that all tools are of a non-percussive type where possible. Refer to the relevant drawings or method statement for all specialist work.


Stair Notes - Private

- Drawing indicates design intent only - refer to specialist sub-contractor designs for further information
- Further detailed co-ordination with structural Engineer required
- Stairs to comply with Approved Document Part K - Private stairs
- All dimensions to wall linings unless otherwise stated
- Stairs to have SW timber treads, risers and stringers
- All dimensions to be site checked prior to manufacture
- Handrails to be 900mm high on flights and 1000mm high to landings
- Maximum stair pitch of 42°


Going	
220mm Minimum	300mm Maximum
Rise	
150mm Minimum	220mm Maximum

Stair - Level 01 to Level 02


Total Rise:	2757mm
Risers:	14R at 196.9mm
Goings:	220mm
Width:	750mm Over stringers

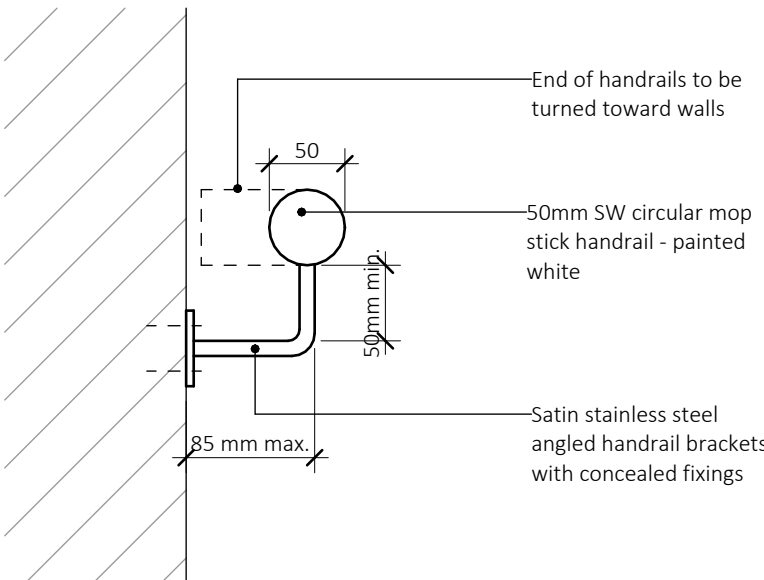

3 Wall Handrail Detail
1 : 5

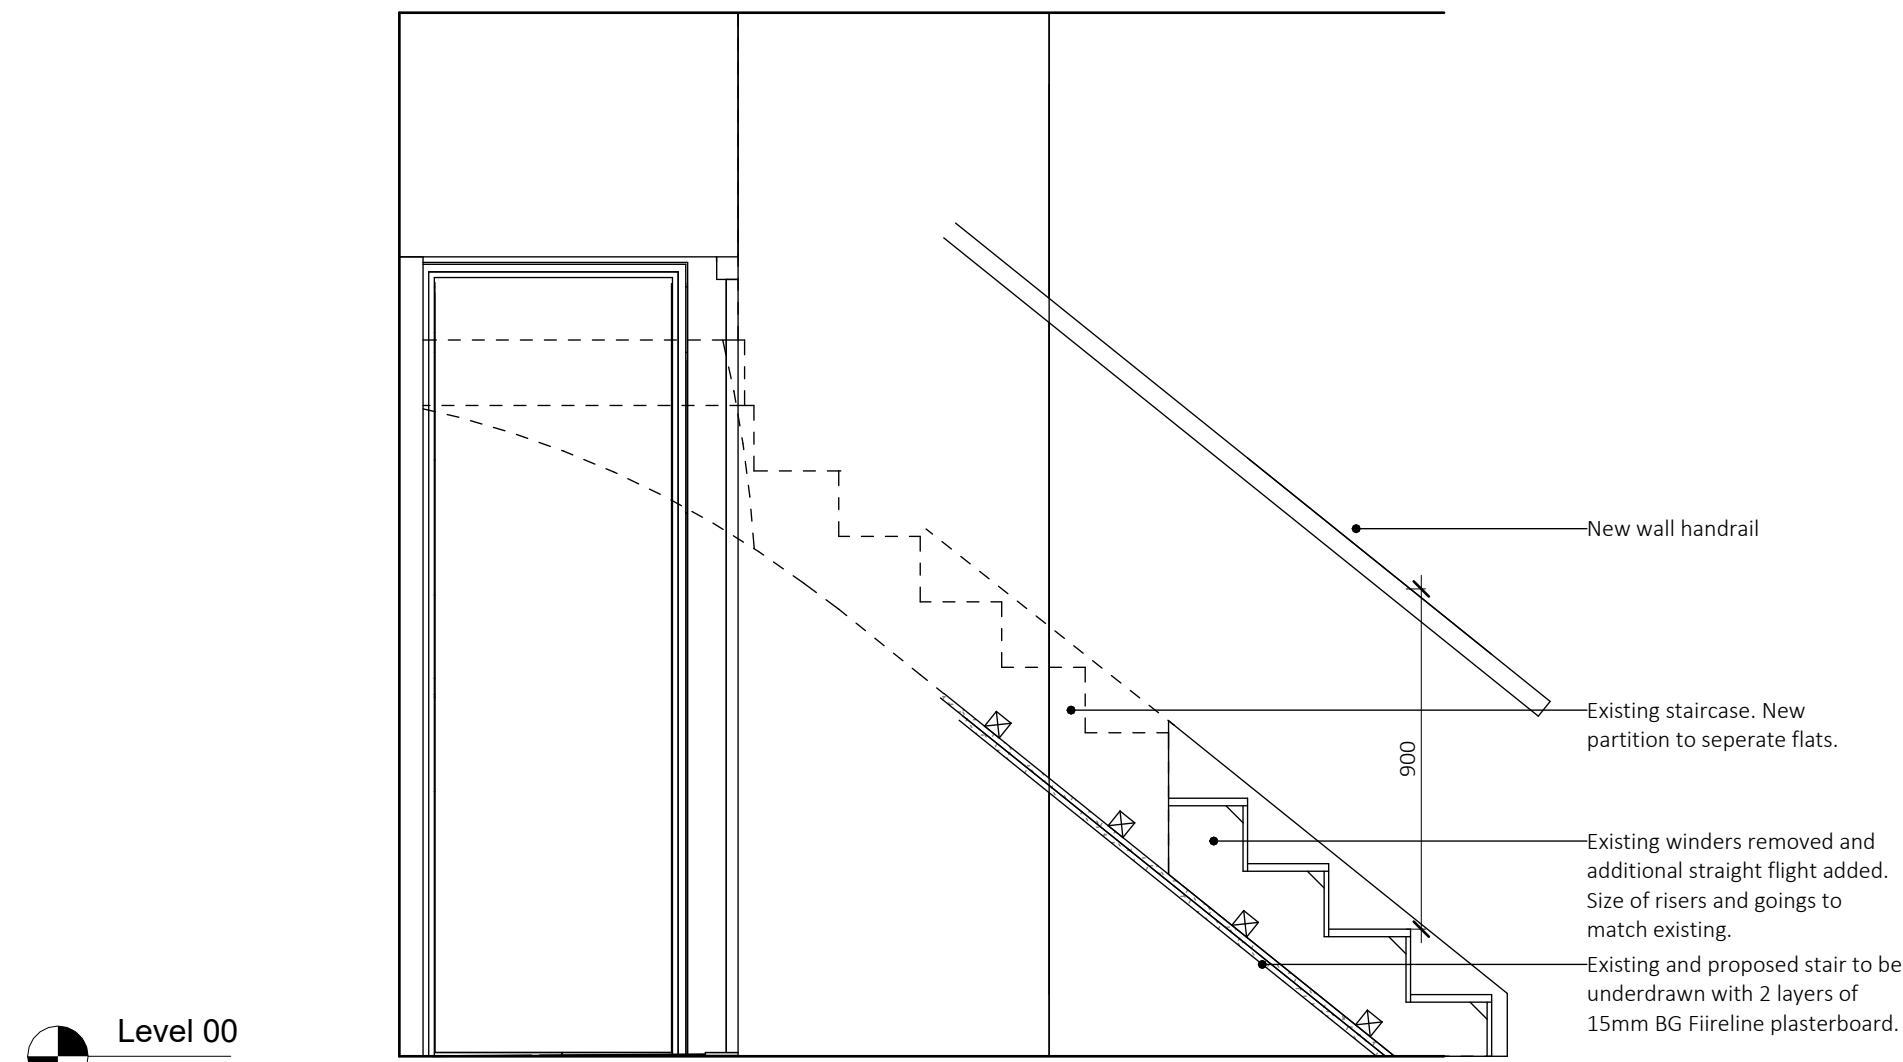

1 Staircase Elevation - Level 00
1 : 20

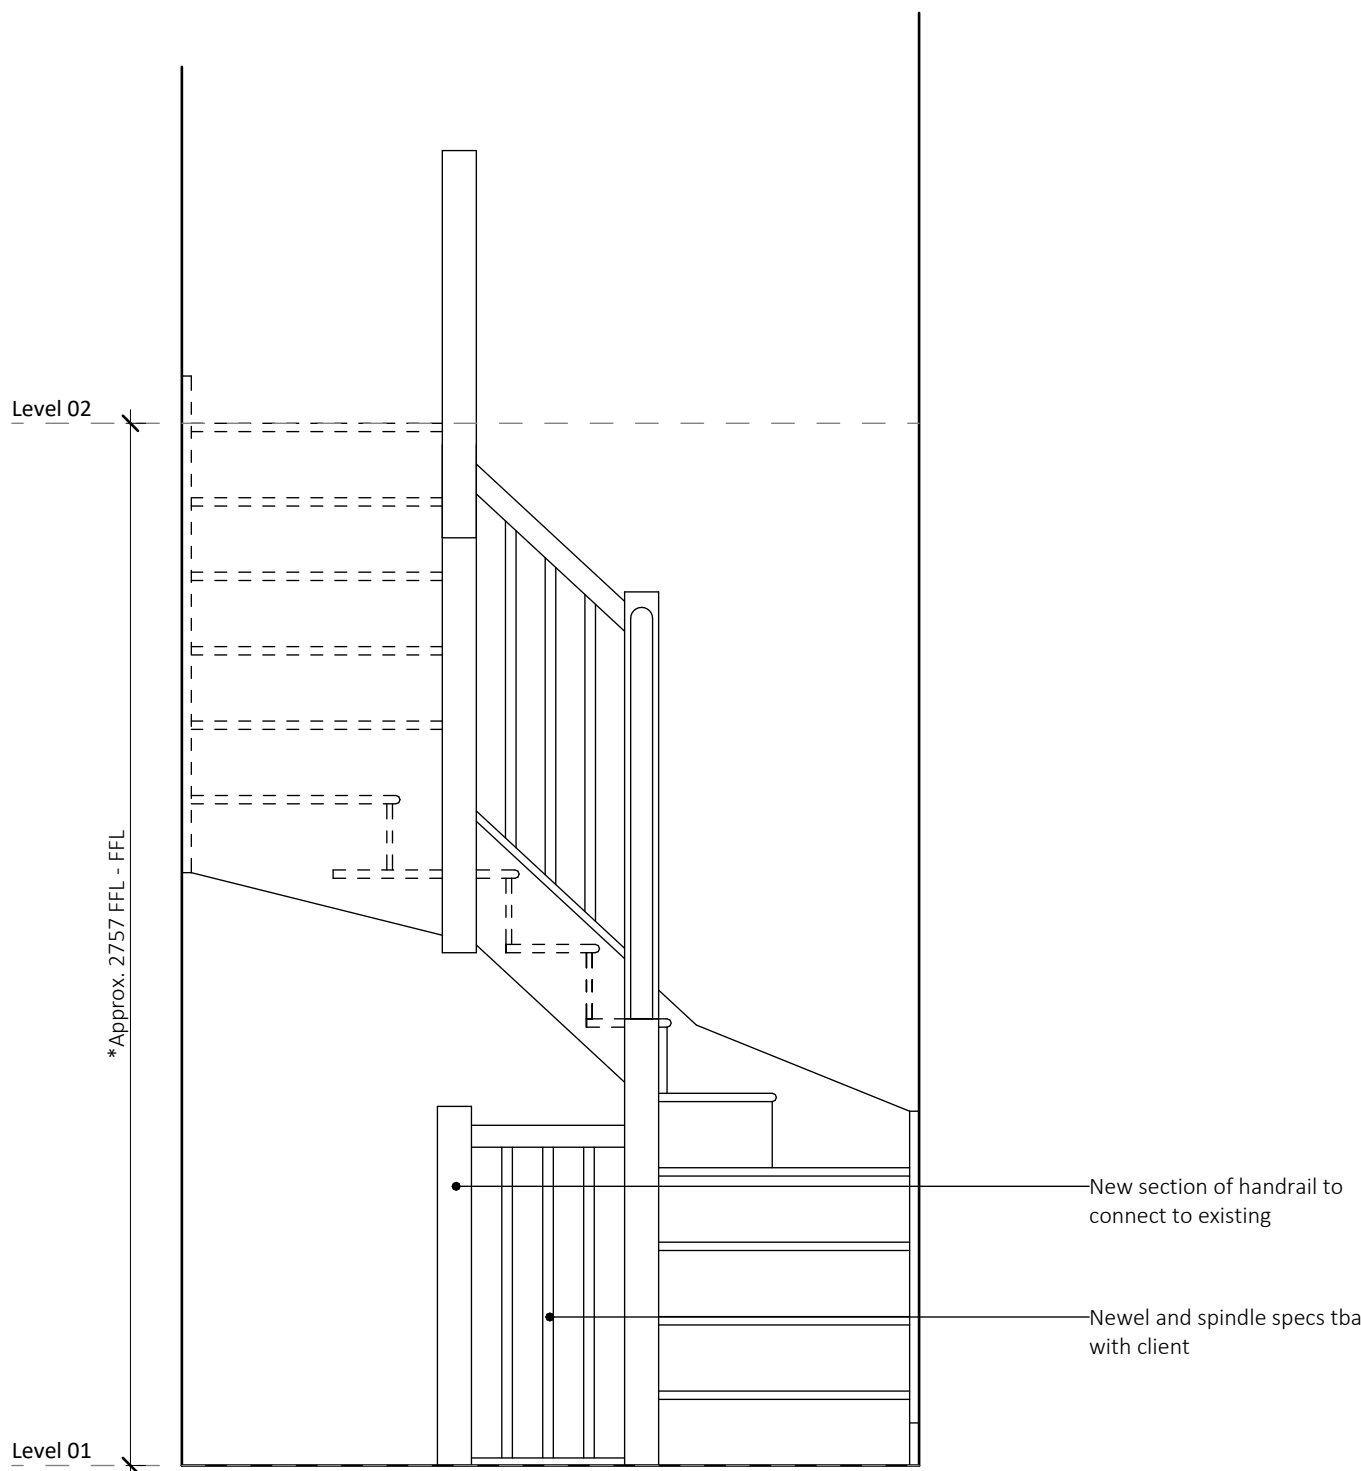

2 Stair Elevation - Level 01 to 02
1 : 20

P01	19.09.24	Draft Issue to Structural Engineer
Rev	Date	Description

Project	Date drawn	26/07/24
14 Vallance Road	Drawn by	MA
Drawing Title	Checked by	MS
Stair Details	Scale @ A1:	As indicated

WORK IN PROGRESS				
Project	Origin	Volume	Level	
VRH	FTS	XX	XX	
File type	Discipline	Sheet no	Stage	Rev
DR	A	24 001	S2	P01