

ESTIMATION REPORT









For Sample Company

Contractor: Sample Construction Company

Project: Sample Project







Contact: Sample Contact

Location: 123 Sample Street
Downtown, Sample State 12345

BUILDING 1.2.3						
ITEM	NAME / DESCRIPTION / MATERIAL			Qt.	Page	See Plans Sheet No.
A1		New Custom Interior 42" High Aluminum Stair Railing with Pickets @ Stair 1	ELECTROSTATIC PAINT	120'lf	7	A.500/A.510/A511
A2		New Custom Interior 42" High Aluminum Stair Railing with Pickets @ Stair 2	ELECTROSTATIC PAINT	62'lf	8	A.500/A.510/A511
B1		New Custom Interior Aluminum Stair Handrail @ Stair 1	ELECTROSTATIC PAINT	110'lf	7	A.500/A.510/A511
B2		New Custom Interior Aluminum Stair Handrail @ Stair 2	ELECTROSTATIC PAINT	68'-8"lf	8	A.500/A.510/A511
C		New Custom Exterior 42" High Aluminum Balcony Railing with Pickets @ Balcony East-West Elevation	POWDER COATED	133'lf	9-10-11-12	A1.20/A1.30/A.300 A.310/A.600
D		New Custom Exterior 42" High Aluminum Balcony Guardrail @ Balcony East-West-North Elevation	POWDER COATED	562'lf	9-10-11-12 13	A1.20/A1.30/A.300 A.310/A.600
E		New Custom Decorative twelve (12), Exterior Aluminum Shutter @ Third Floor Balconies	POWDER COATED	196'sf	12	A3.10
F		New Custom Decorative forty-two (42) Exterior Aluminum Louver @ Second Floor Windows - South Elevation		752'sf	11-12-13	A3.10/A3.00








ESTIMATION REPORT

For Sample Company

G		New Custom Decorative Forty-One (41) Exterior Aluminum Bahama Shutters @ East-West-North-South Elevation	POWDER COATED	1.599'sf	11-12	A3.10/A3.00
H		New Custom One Hundred Twenty (120), Exterior Aluminum Brackets @ Balcony Roof Supports	POWDER COATED	532'sf	11-12-13	A3.10/A3.00
I		New Custom Exterior 17'-7" x 6 High, Aluminum Gate Dumpster @ Dumpster Enclosure		105'sf	14	AS1.10
J		OPTIONAL: New custom Decorative Exterior 8'x 20' Aluminum Trellis @ Access South Elevation	No Desing	160'sf	9-10-15	A1.20
K		OPTIONAL: New Custom Interior 42" High Aluminum Stair Railing with Pickets @ Optional Staircase #2 Third Floor Access	No Desing	101'-6"lf	10-16	A1.20/A1.30/A.300
L		OPTIONAL: New Custom Exterior 42" High Aluminum Stair Railing @ Stairs Access to Garage	No Desing	131' lf	17-18	A5.12





ESTIMATION REPORT

For Sample Company

BUILDING 8 (8N, 8W, 8S)						
ITEM	NAME / DESCRIPTION / MATERIAL			Qt.	Page	See Plans Sheet No.
A		New Custom Exterior 42" High Aluminum Stair Railing with Pickets @ Stairs Buildings 8N/8W/8S		205'lf	19-20-21	A1.10/A1.20/A5.00
B		New Custom Exterior Aluminum Stair Handrail @ Stairs Buildings 8N/8W/8S		31'-6"lf	19-20-21	A1.10/A1.20/A5.00
D		New Custom Exterior 42" High Aluminum Balcony Guardrail @ East-West-North-South Elevation Buildings 8N/8W/8S		539'lf	19-20-21-22 23-24-25	A1.10/A1.20/A3.00/ A6.00
E		New Custom Ninety-six (96) Decorative Exterior Aluminum Louvers @ Third Floor Terrace / Buildings 8N/8W/8S		685'sf	22-23-24-25	A3.00
G		New Custom Thirty-Six (36) Decorative Aluminum Bahama Shutter @ East-West-North-South Elevation Buildings 8N/8W/8S	POWDER COATED	583.8'sf	22-23-24-25	A3.00
BUILDING 9 (9N,9S)						
ITEM	NAME / DESCRIPTION / MATERIAL			Qt.	Page	See Plans Sheet No.
A		OPTIONAL: New Custom Interior 42" High Aluminum Stair Railing with Pickets @ Stairs Buildings 9N/9S	No Desing	190'lf	26-27-28	A5.00/A5.10
B		OPTIONAL: New Custom Interior Aluminum Stair Handrail @ Stairs Buildings 9N/9S	No Desing	152'lf	26-27-28	A5.00/A5.10


ESTIMATION REPORT

For Sample Company

C		New Custom Exterior 42" High Aluminum Balcony Railing with Pickets @ East-West Elevation / Buildings 9N/9S	POWDER COATED	406'-8"lf	27-28-30	A1.10/A1.20/A6.00
E		New Custom Decorative Thirty-Two (32) Exterior Aluminum Louver @ North-South Elevation / Buildings 9N/9S	POWDER COATED	181'sf		A1.20/A3.10
G		New Custom Decorative Sixty-Four (64) Aluminum Bahama Shutter @ East-West-North-South Elevation Buildings 9N/9S	POWDER COATED	1.385'sf	30	A3.10/A6.00
J		OPTIONAL: New Custom Decorative Eight (8) Exterior 11'-10"x 13'-7" Aluminum Trellis @ Third Floor Terrace / Buildings 9N/9S		1.297'sf	29	A1.20/A3.10




For Sample Company

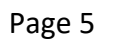

ESTIMATION REPORT

For Sample Company


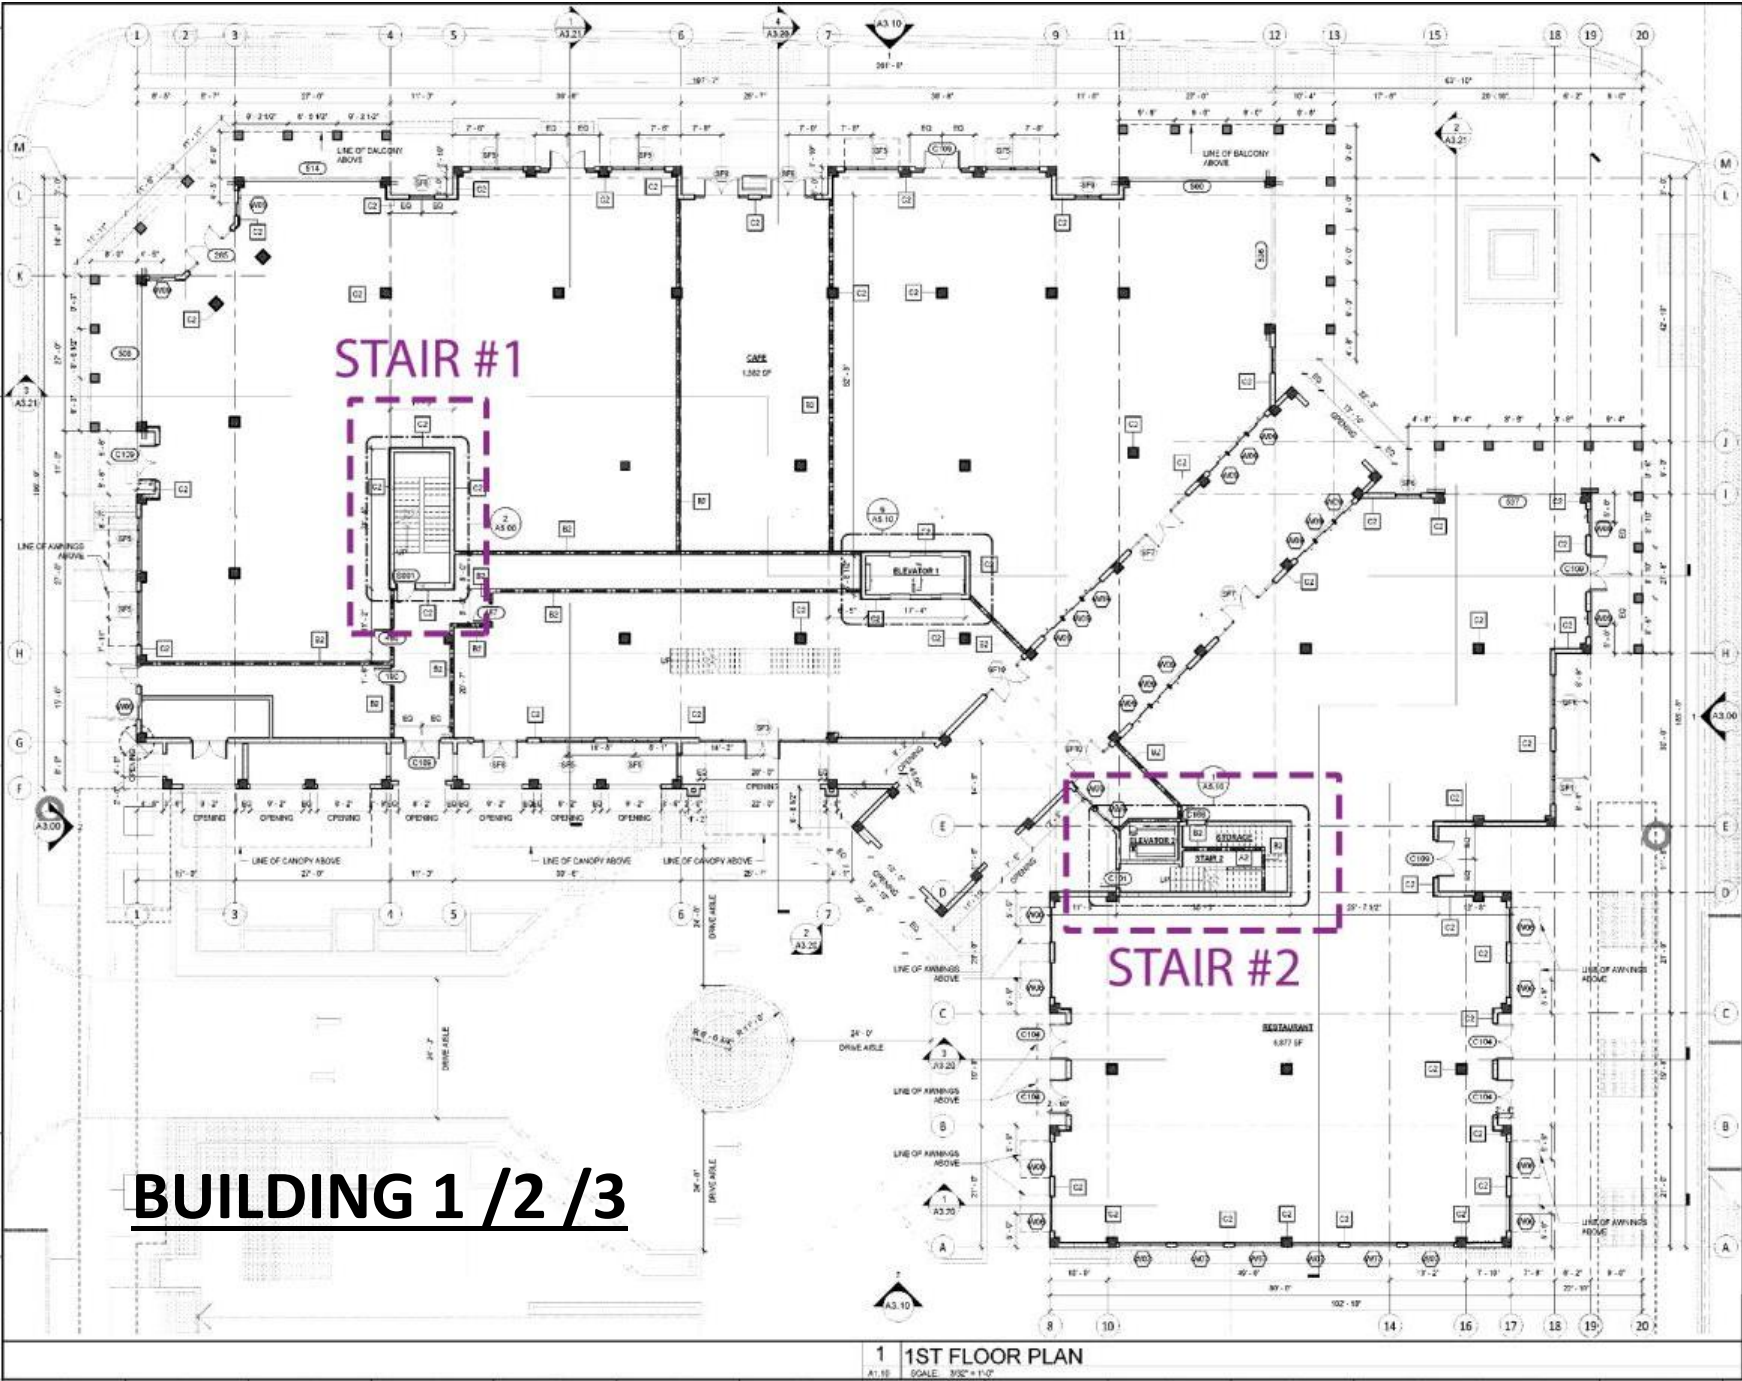


For Sample Company





A2-ALUMINUM RAILING

STAIR #2

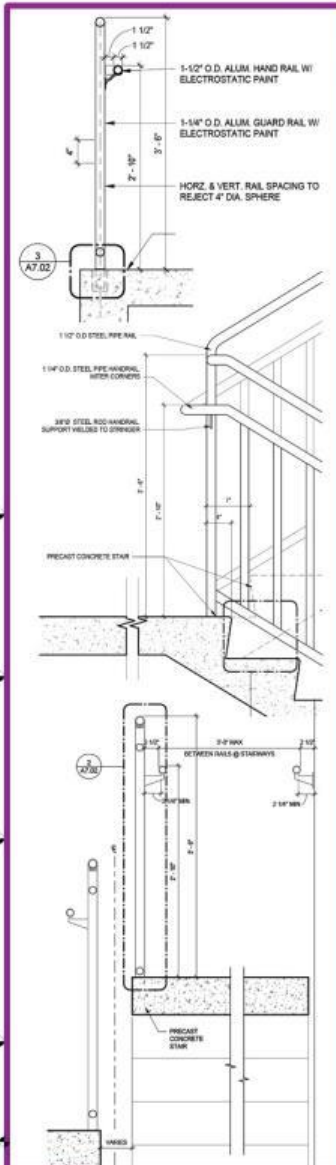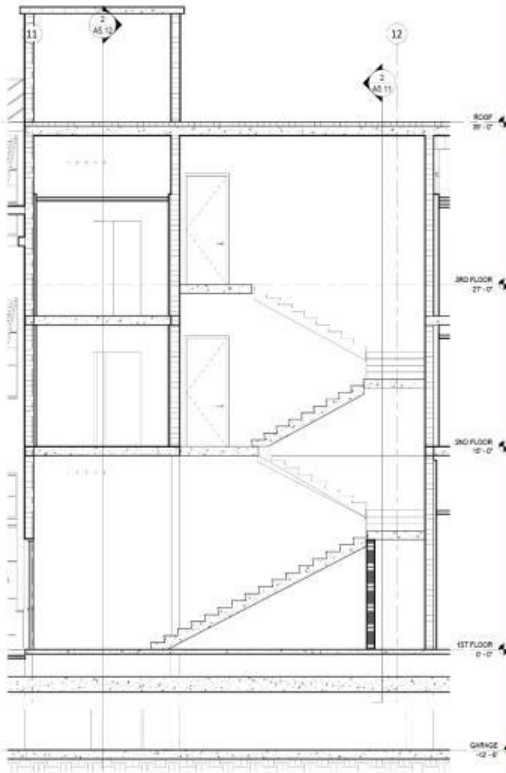


B2-ALUMINUM HANDRAIL

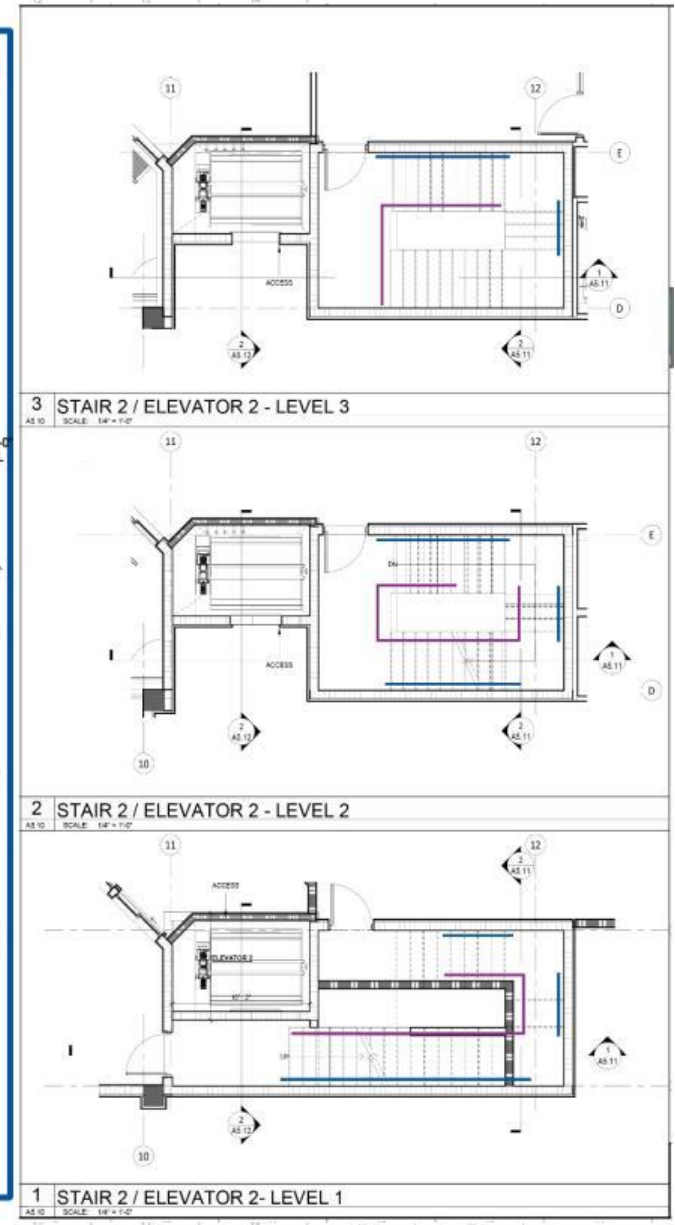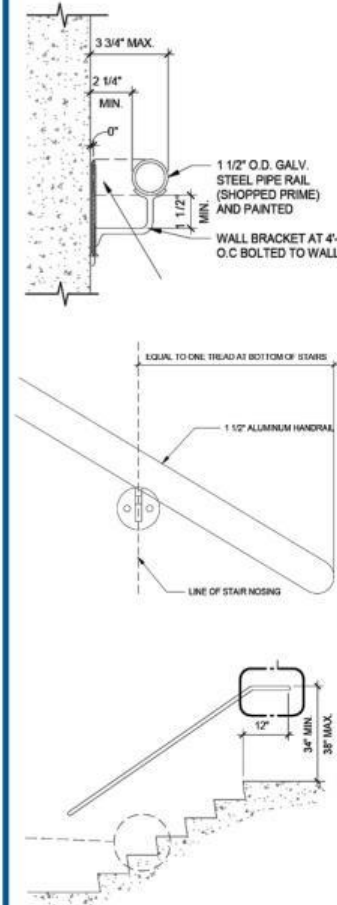


ESTIMATION REPORT

For Sample Company

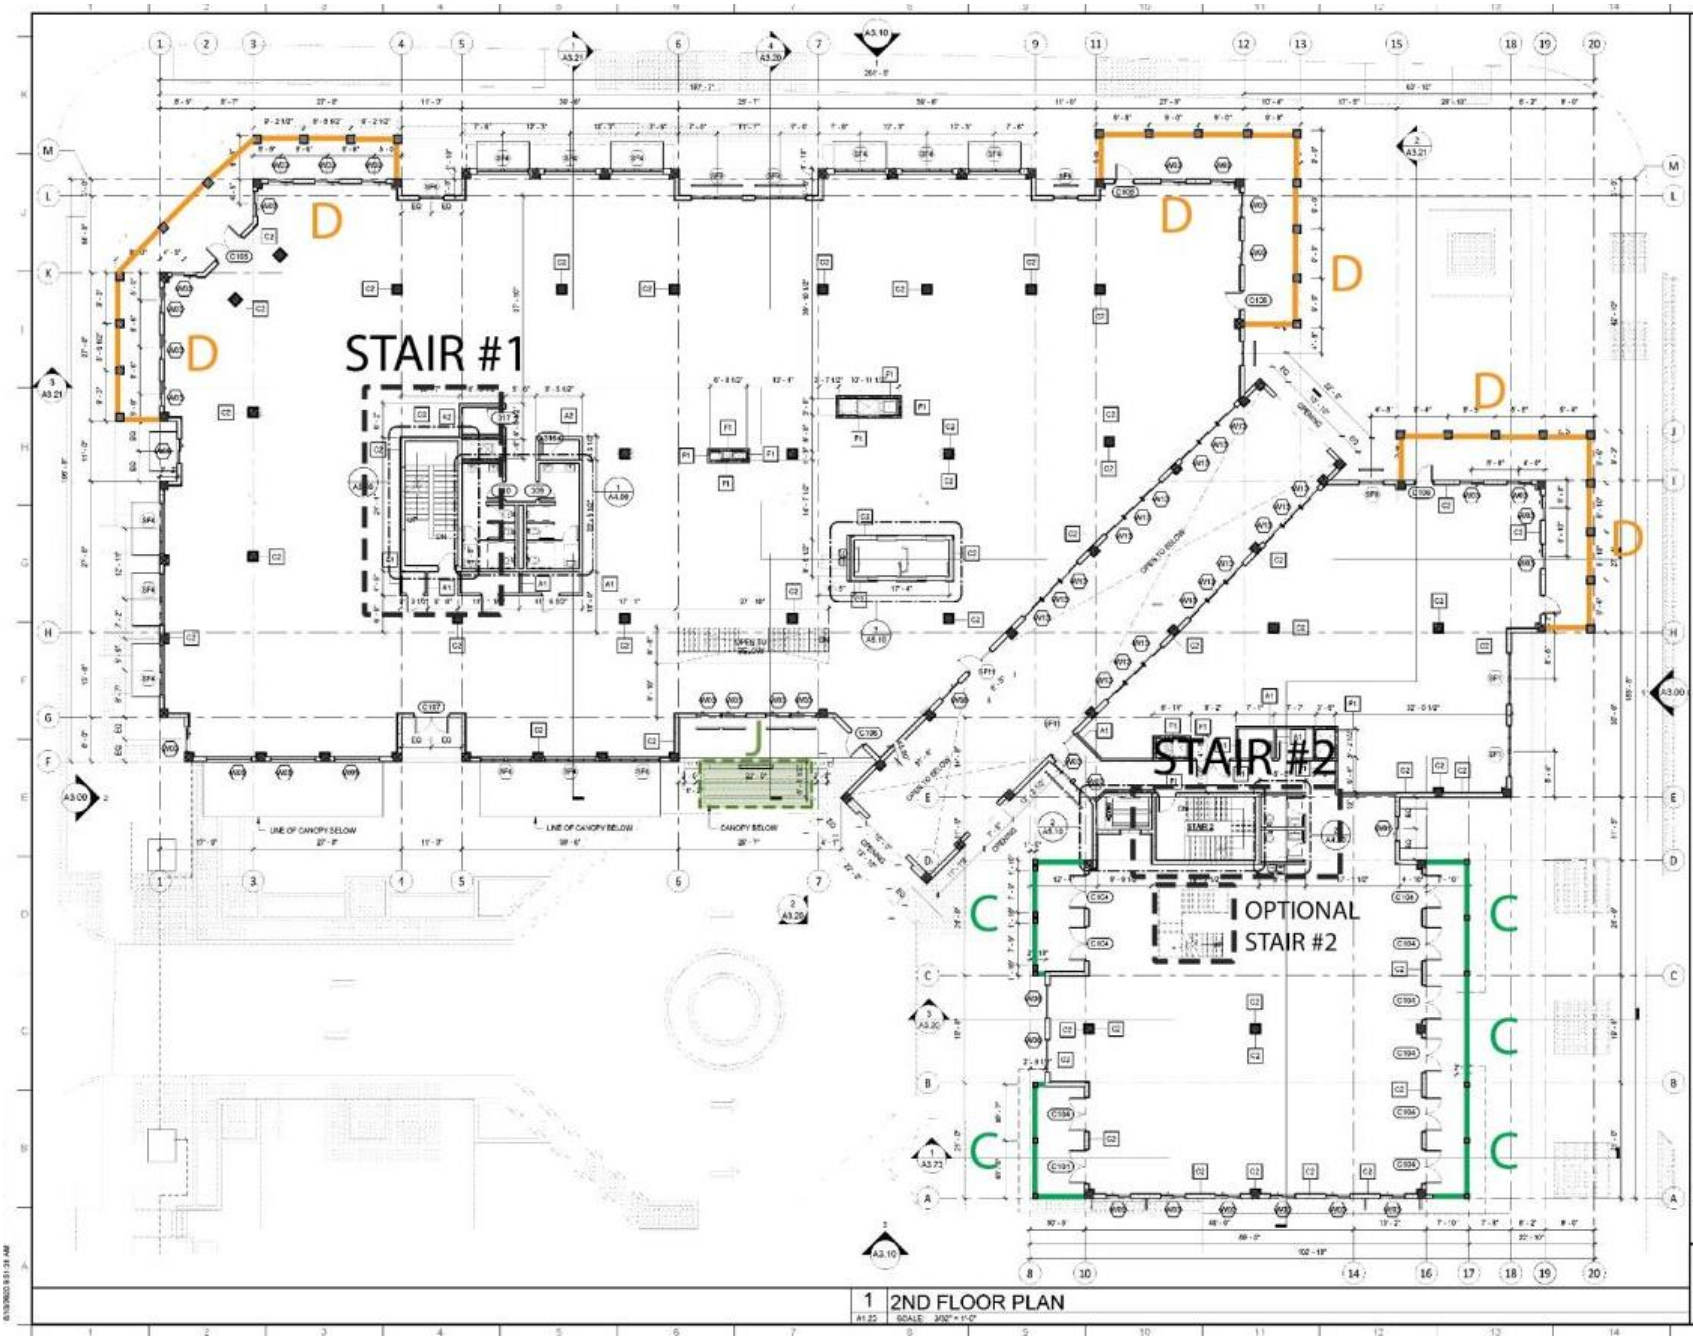

For Sample Company

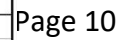

ESTIMATION REPORT


For Sample Company




ESTIMATION REPORT

For Sample Company



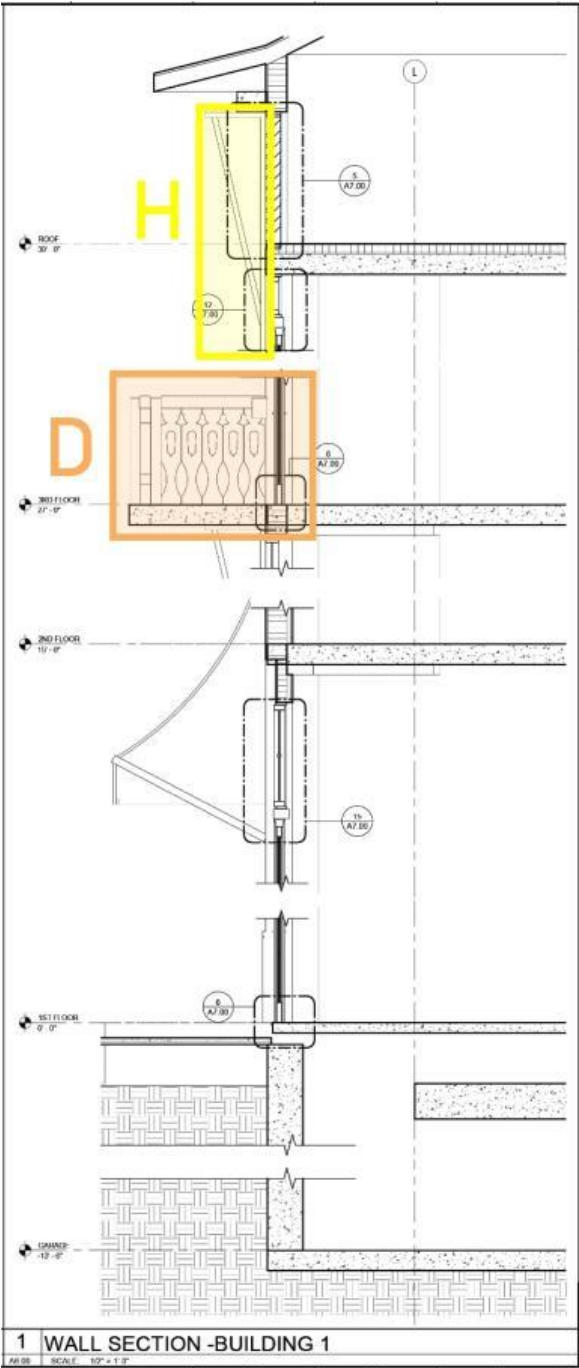



10 72 01	POWDER COATED ALUMINUM BRACKETS/ CORBELS/ OUTRIGGERS/COLUMNS	H
----------	--	---

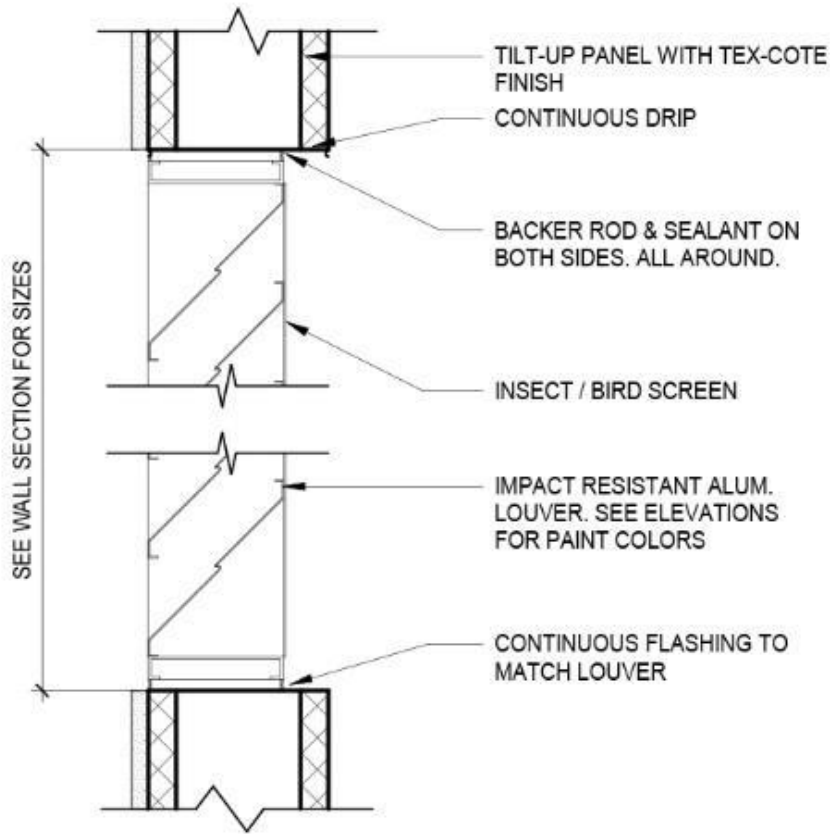


F	ALUMINUM LOUVER DETAIL
A7.00	SCALE: 1 1/2" = 1'-0"

ESTIMATION REPORT


For Sample Company

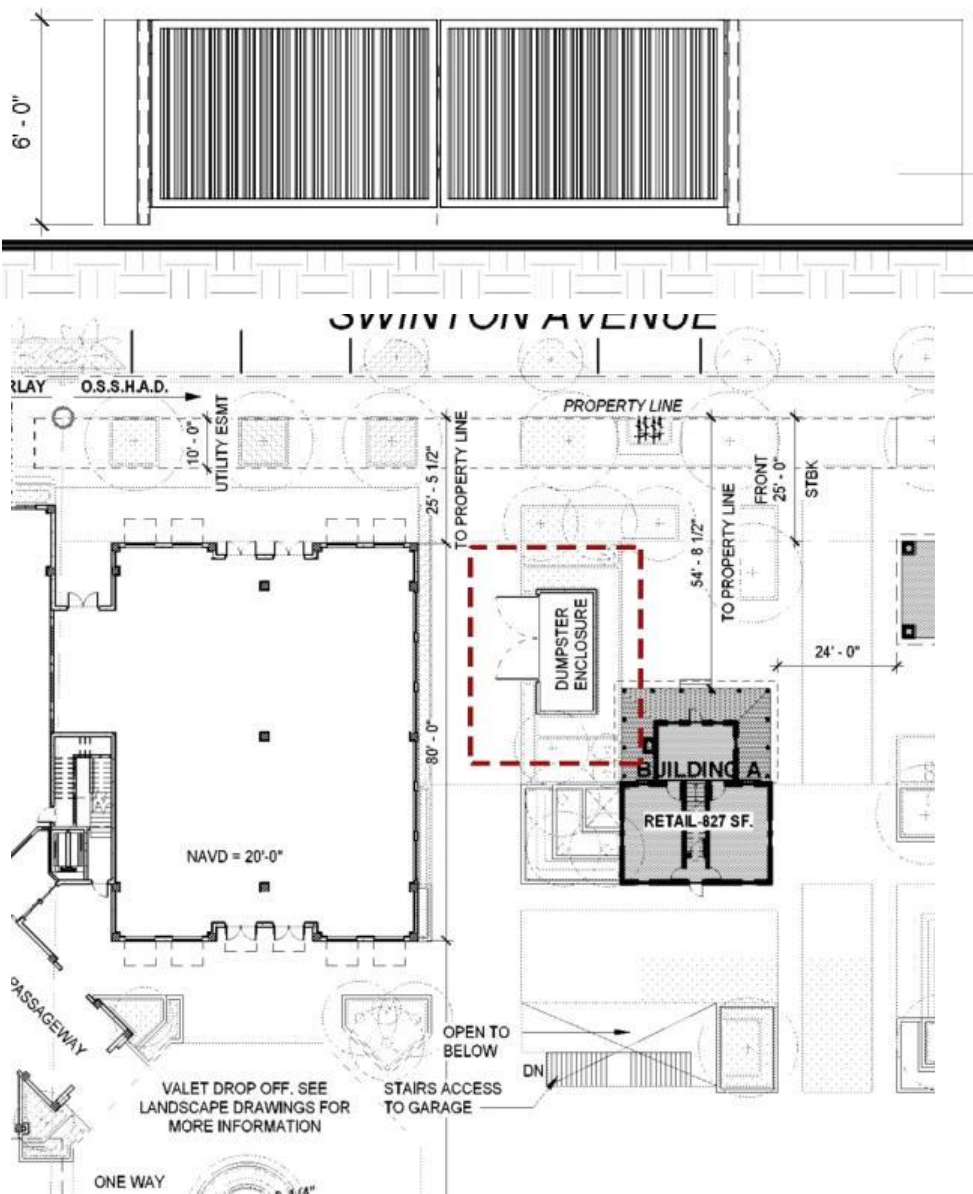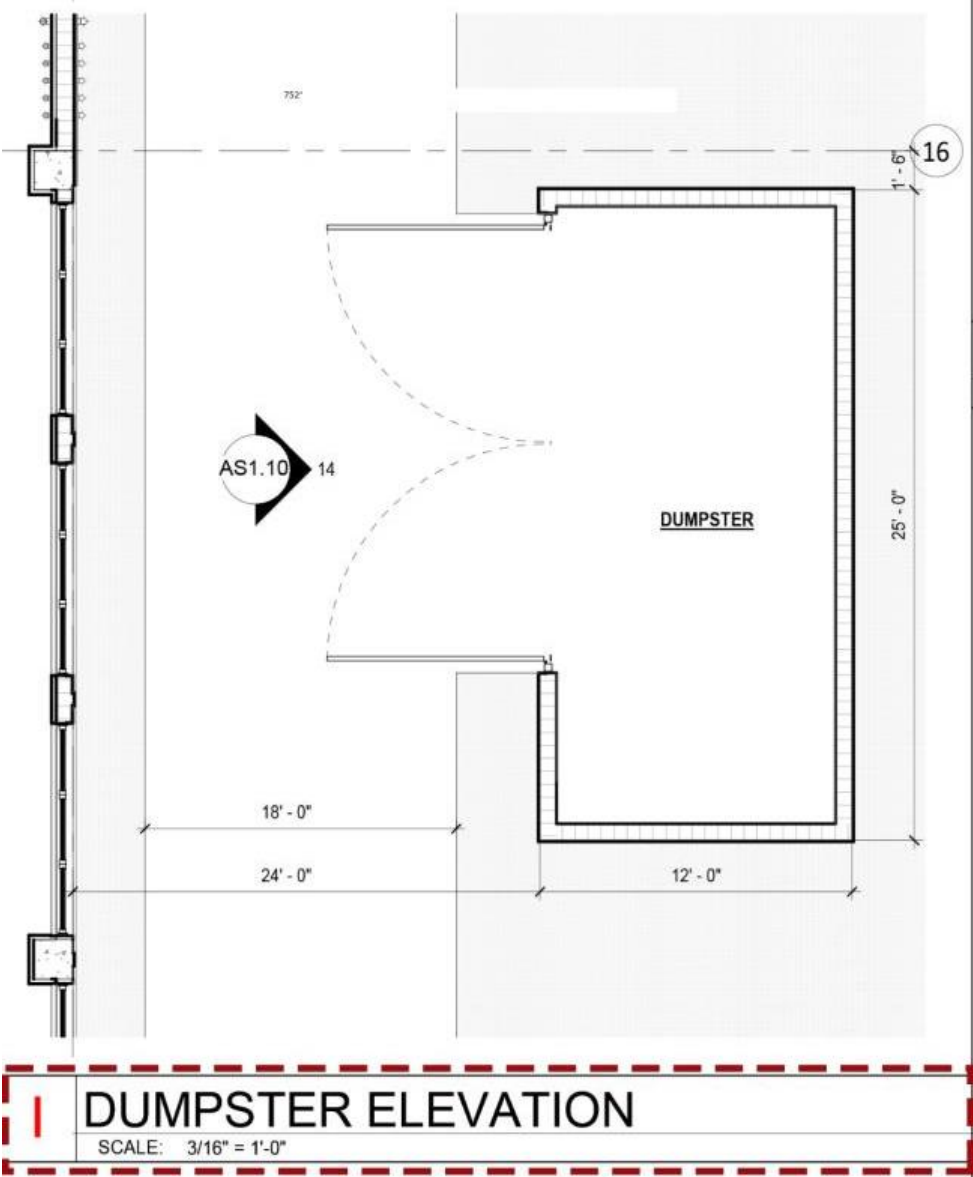


J-Decorative Exterior Aluminum Trellis

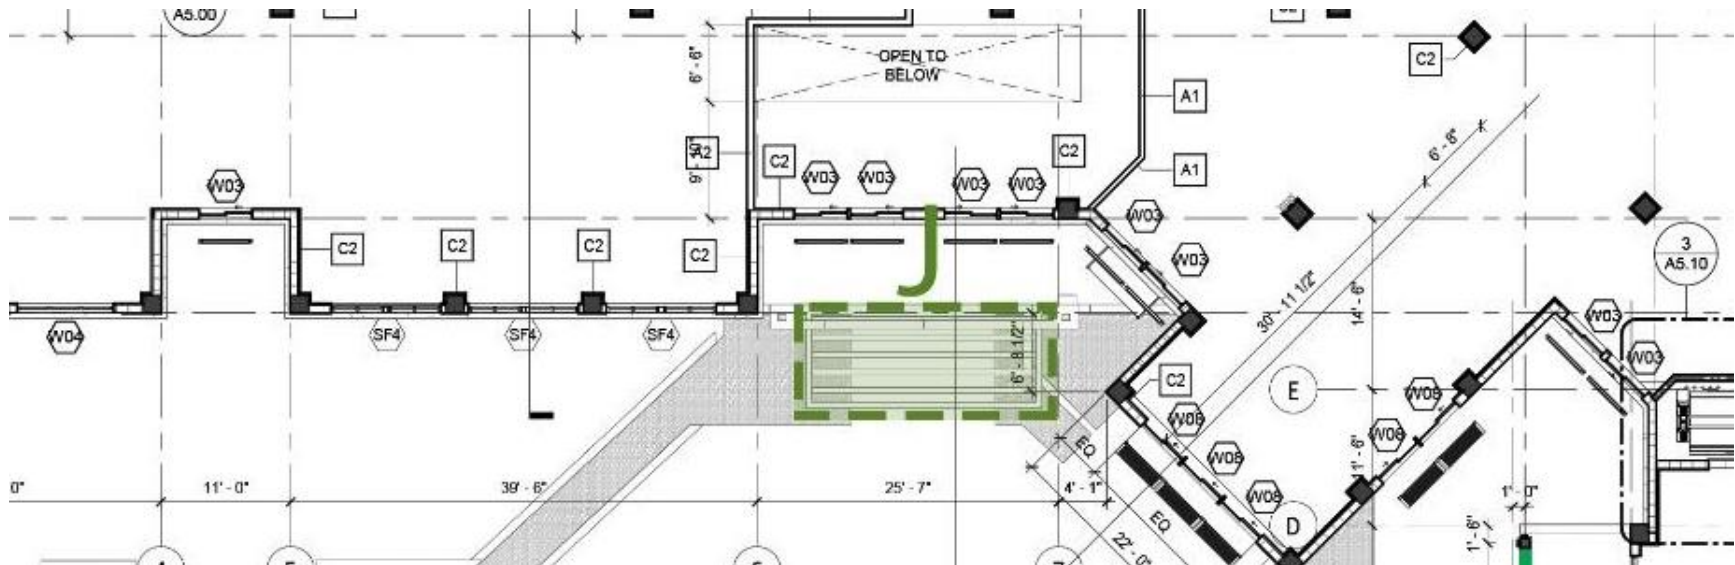


For Sample Company

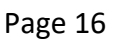

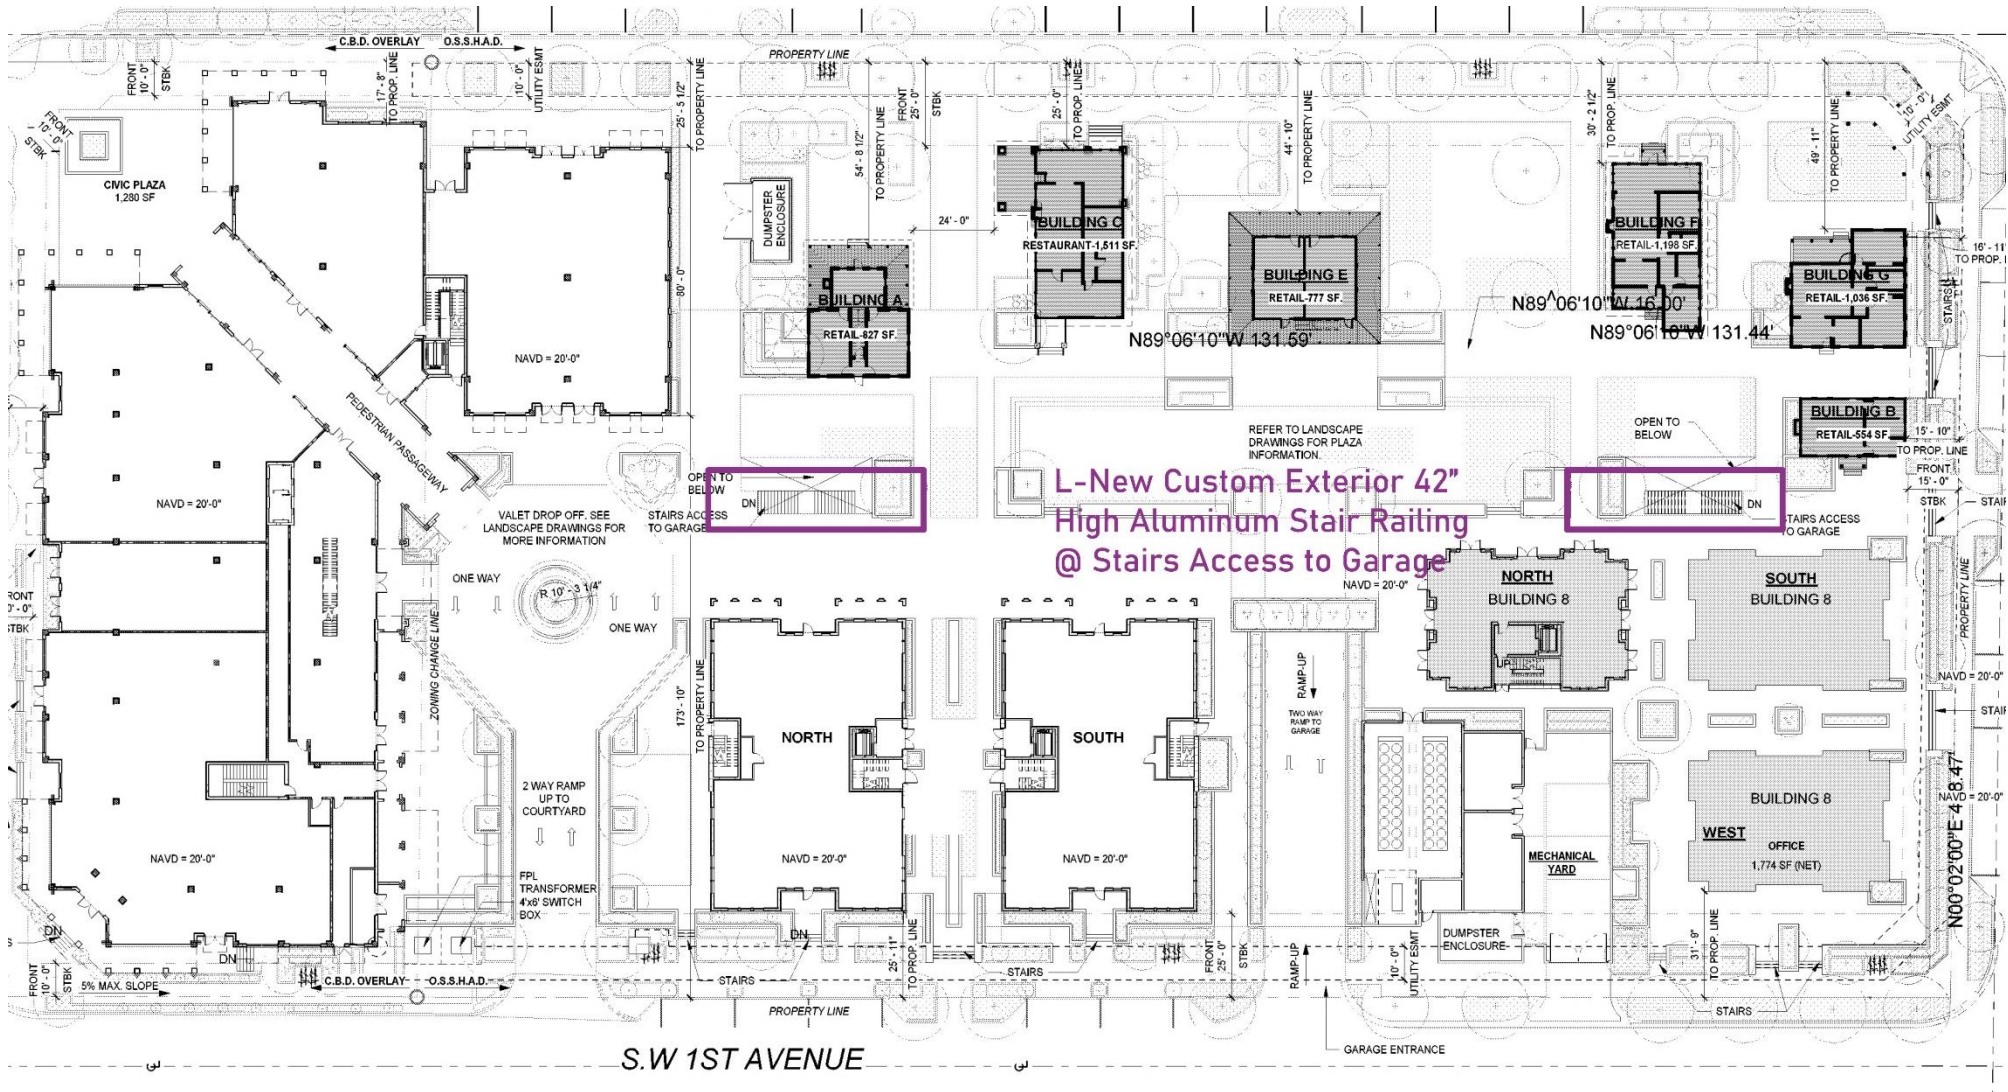


ESTIMATION REPORT

For Sample Company

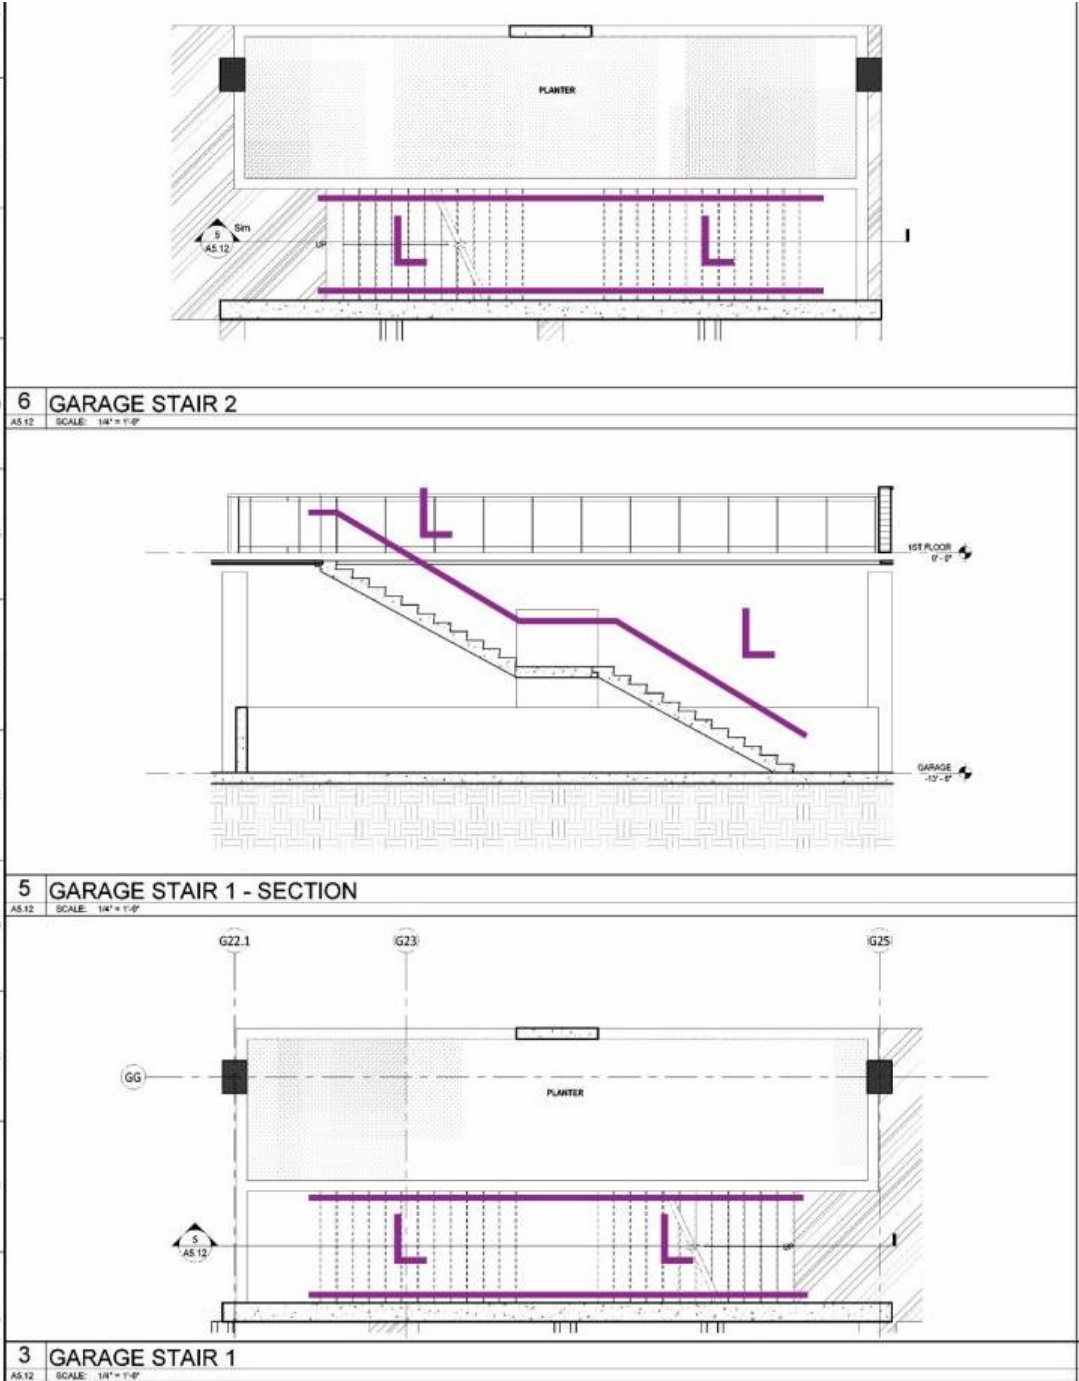


BUILDING 8 (8N, 8W, 8S)

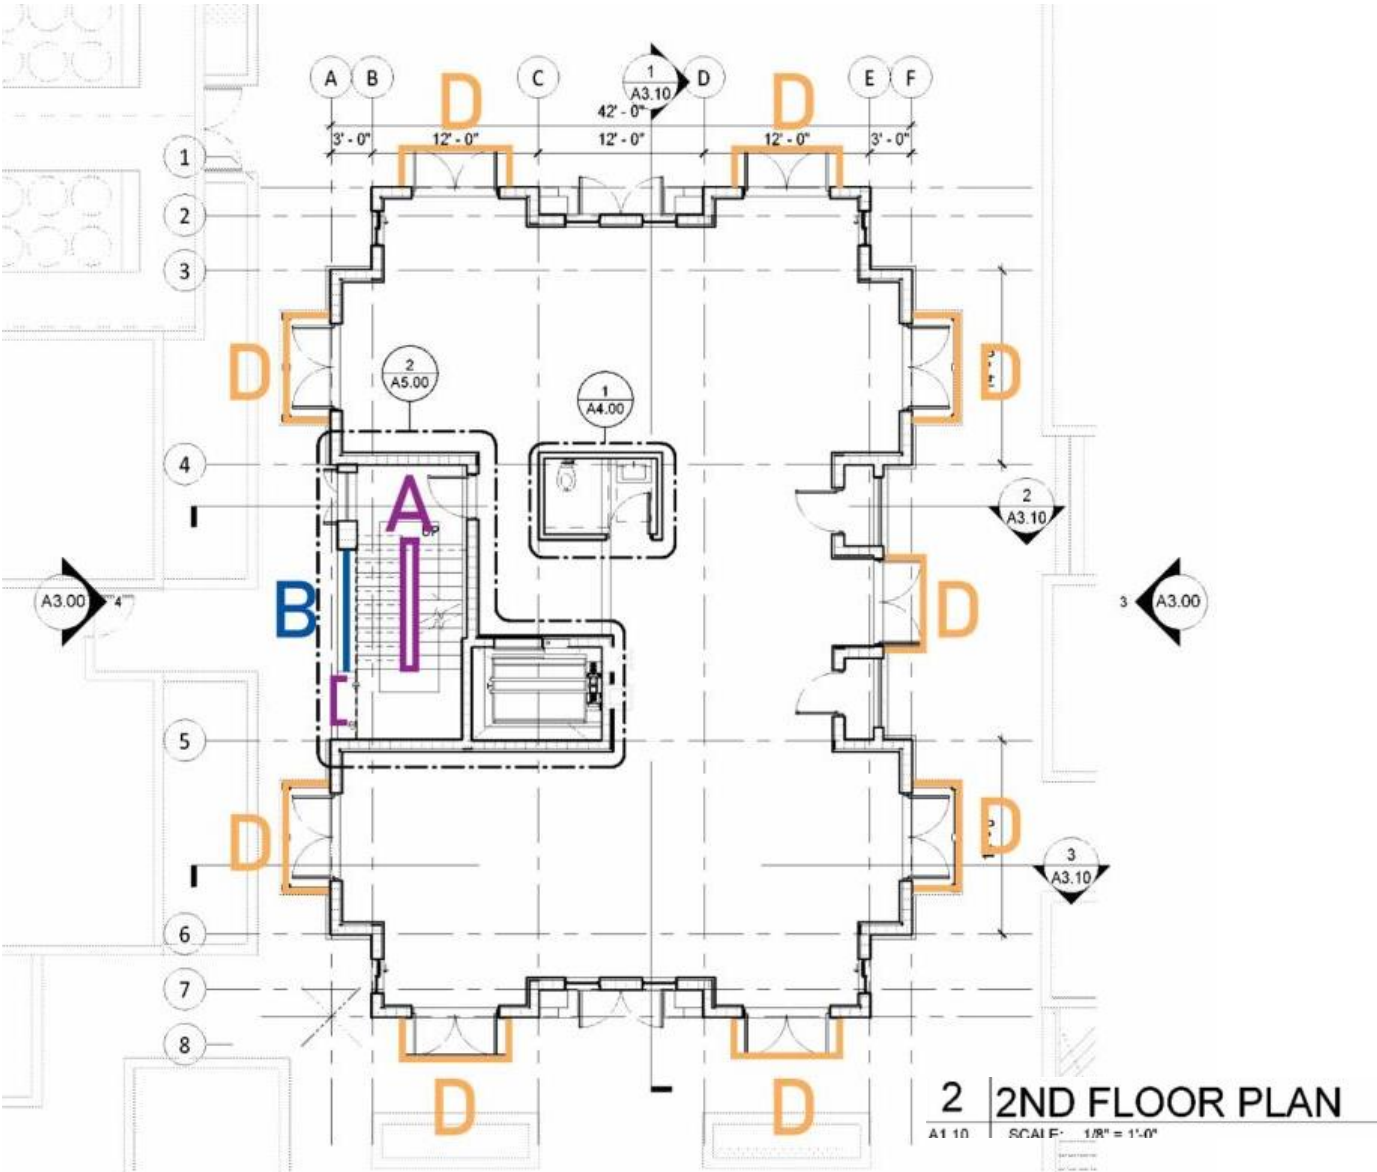


ESTIMATION REPORT

For Sample Company

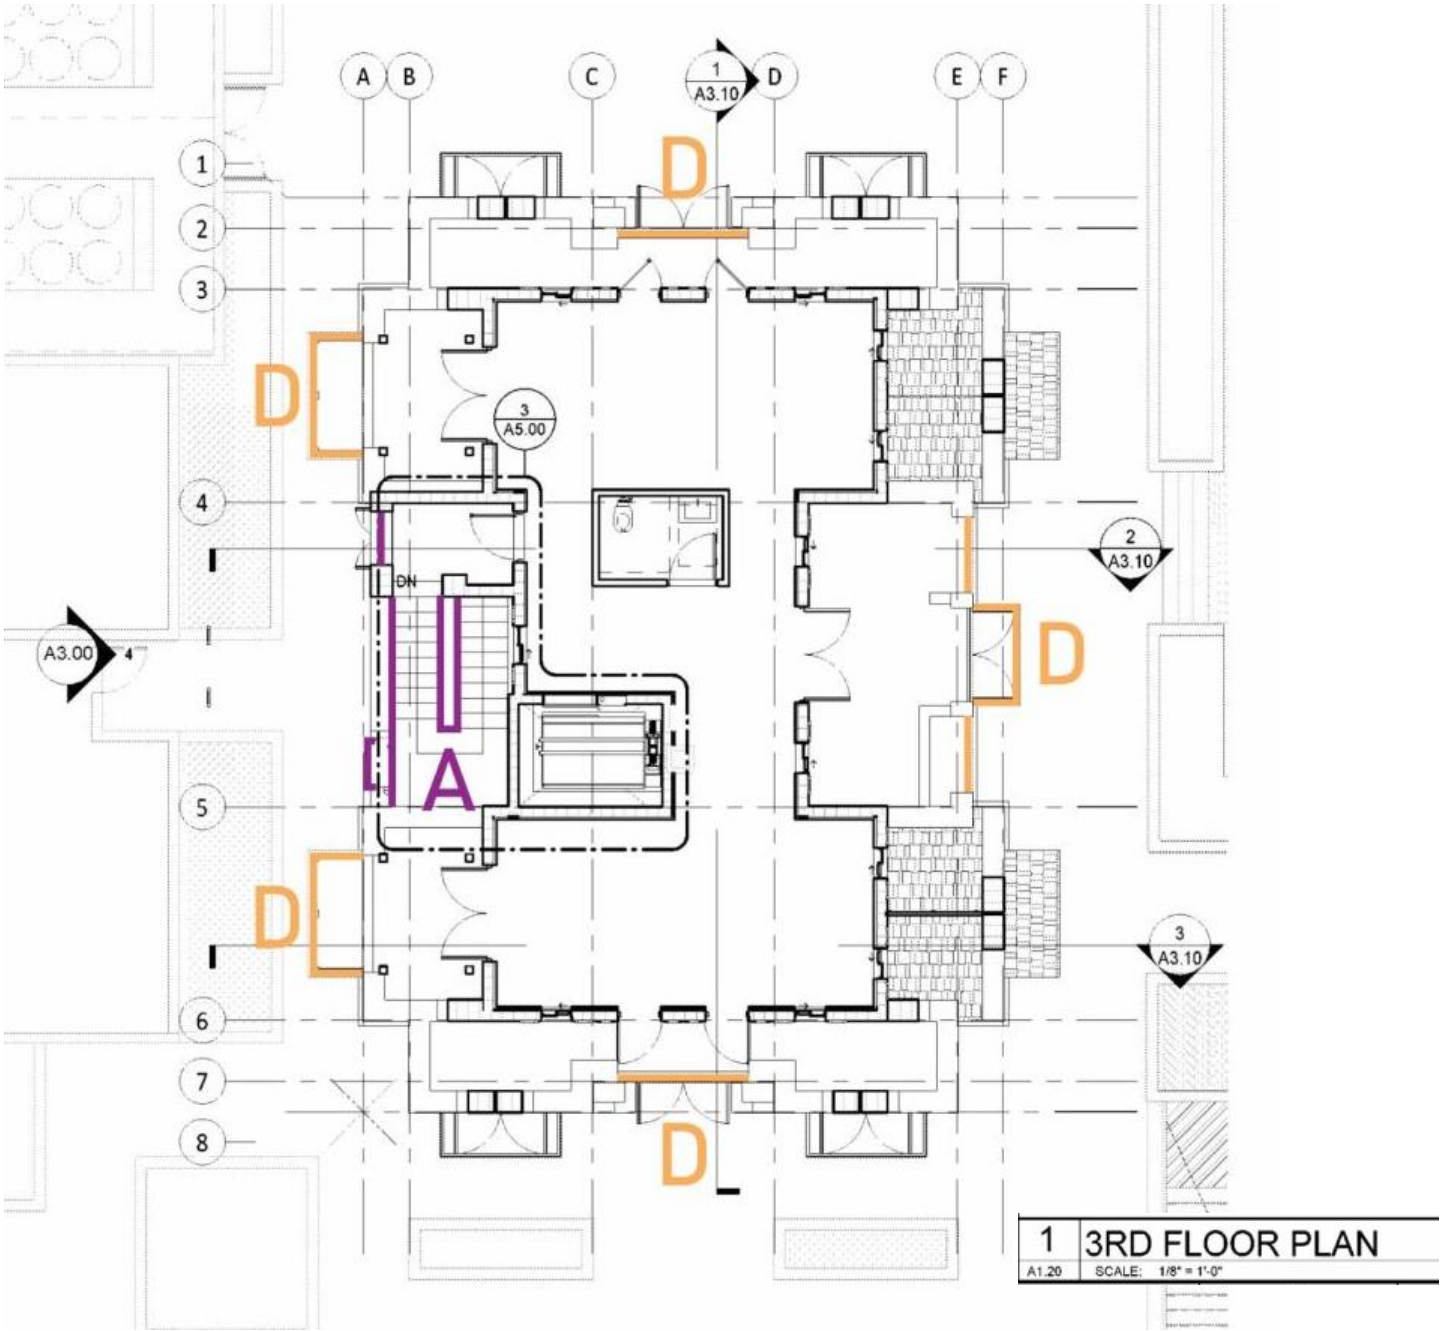

ESTIMATION REPORT

For Sample Company

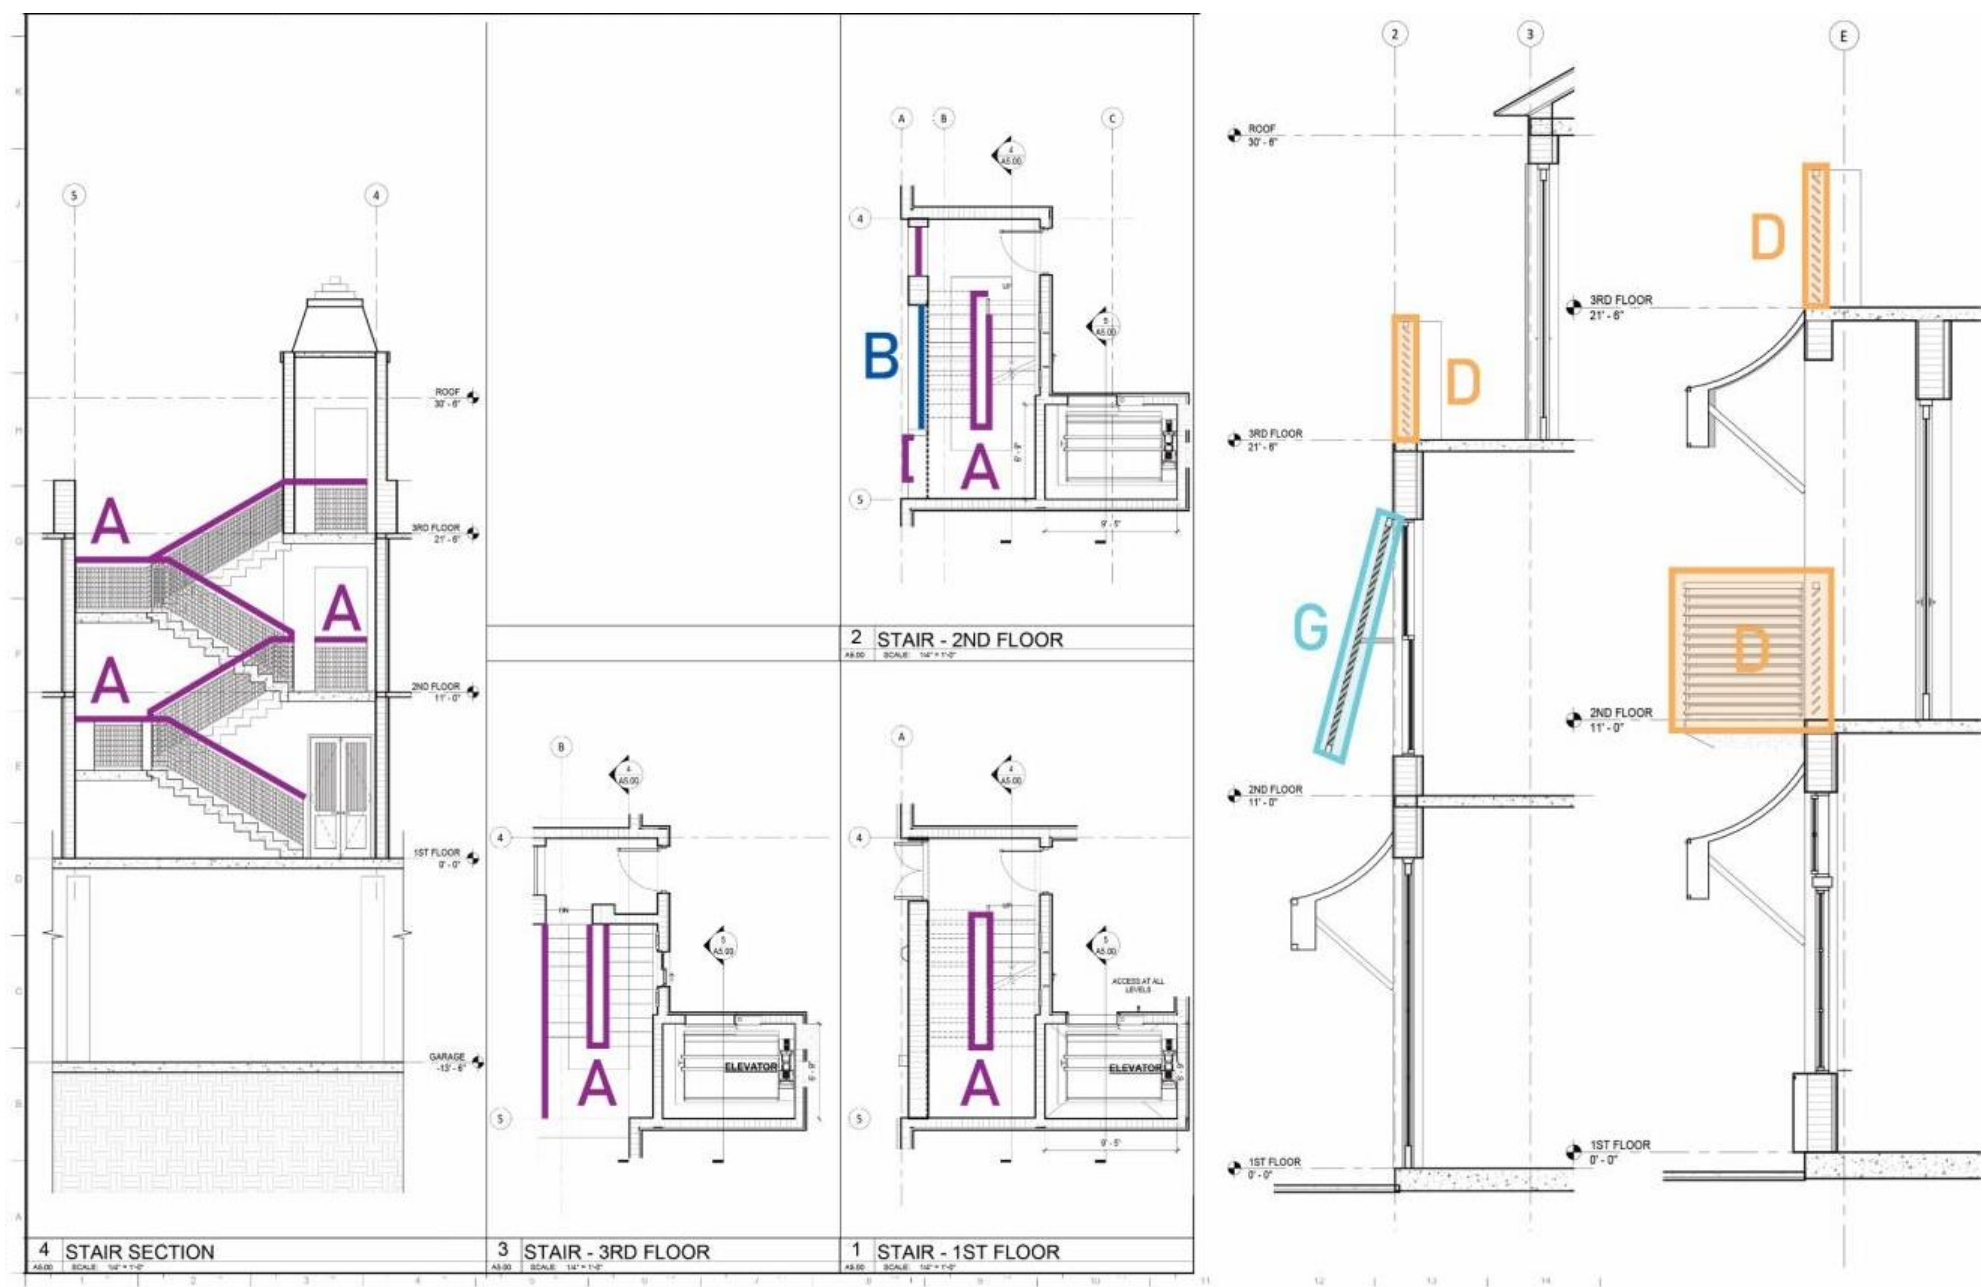

ESTIMATION REPORT

For Sample Company



ESTIMATION REPORT

For Sample Company



ESTIMATION REPORT

For Sample Company



ESTIMATION REPORT


For Sample Company




4 WEST

A3.00 SCALE: 1/8" = 1'-0"

BUILDING 9 (9N, 9W)

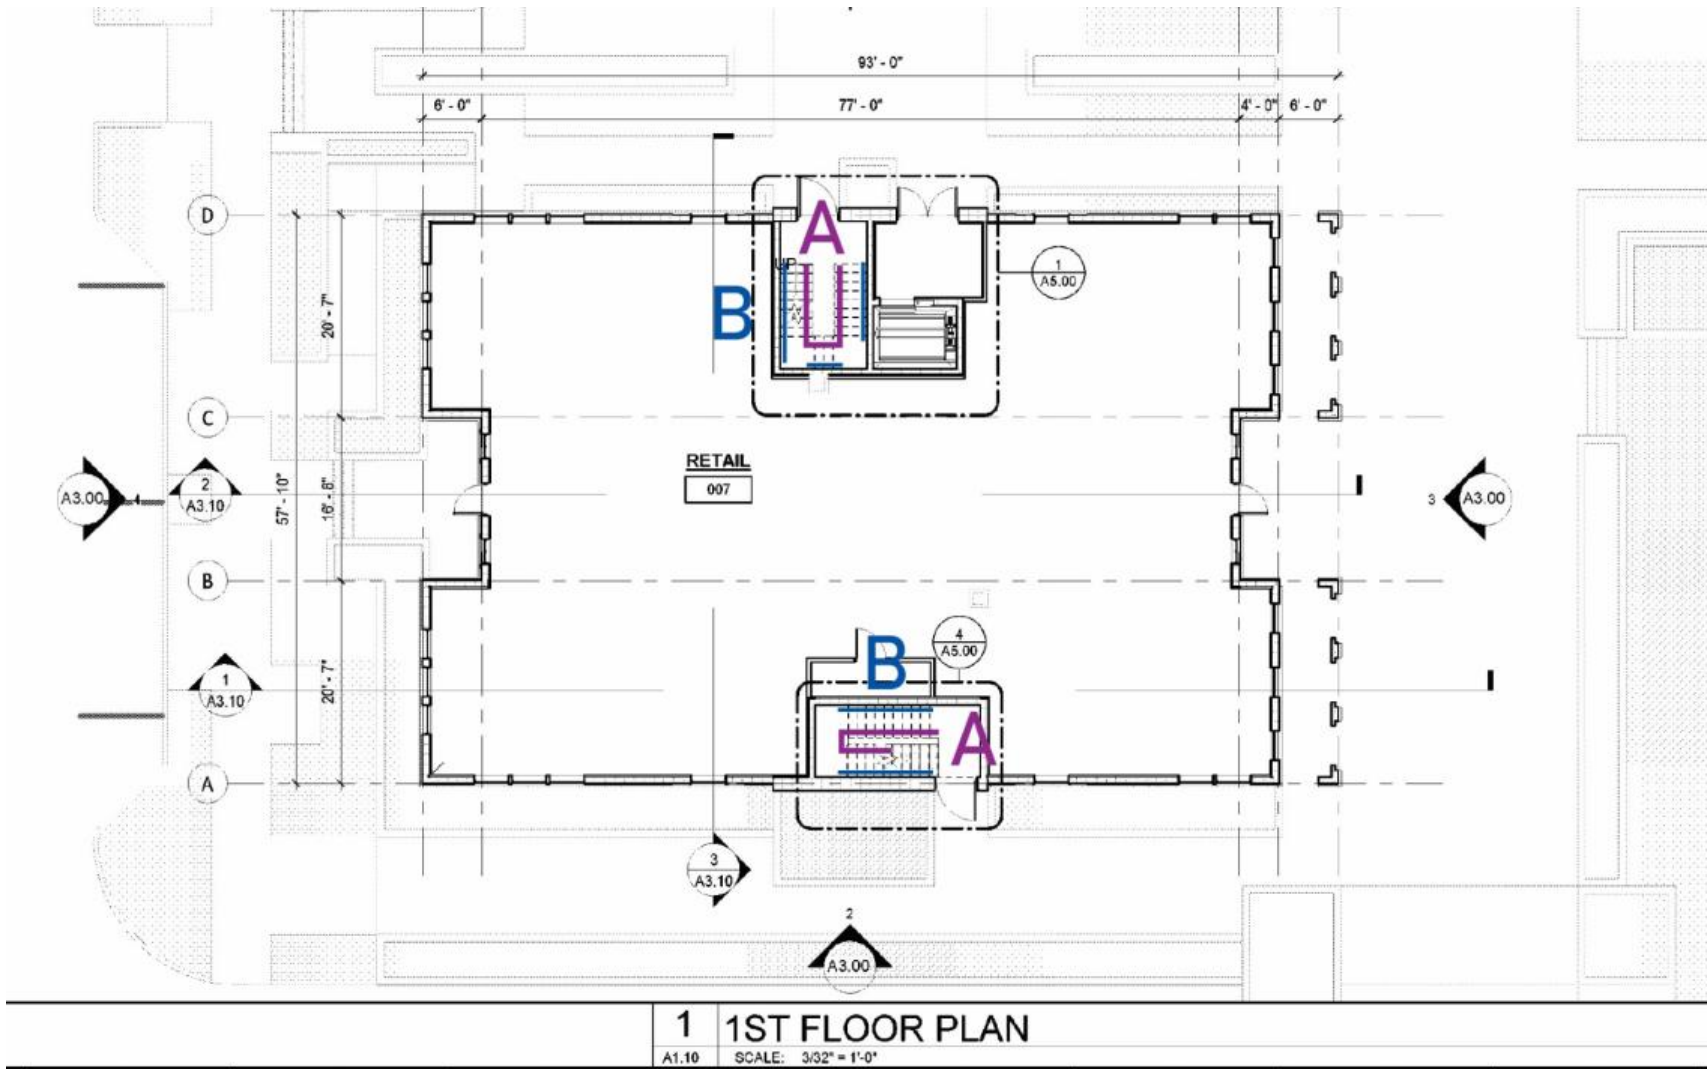


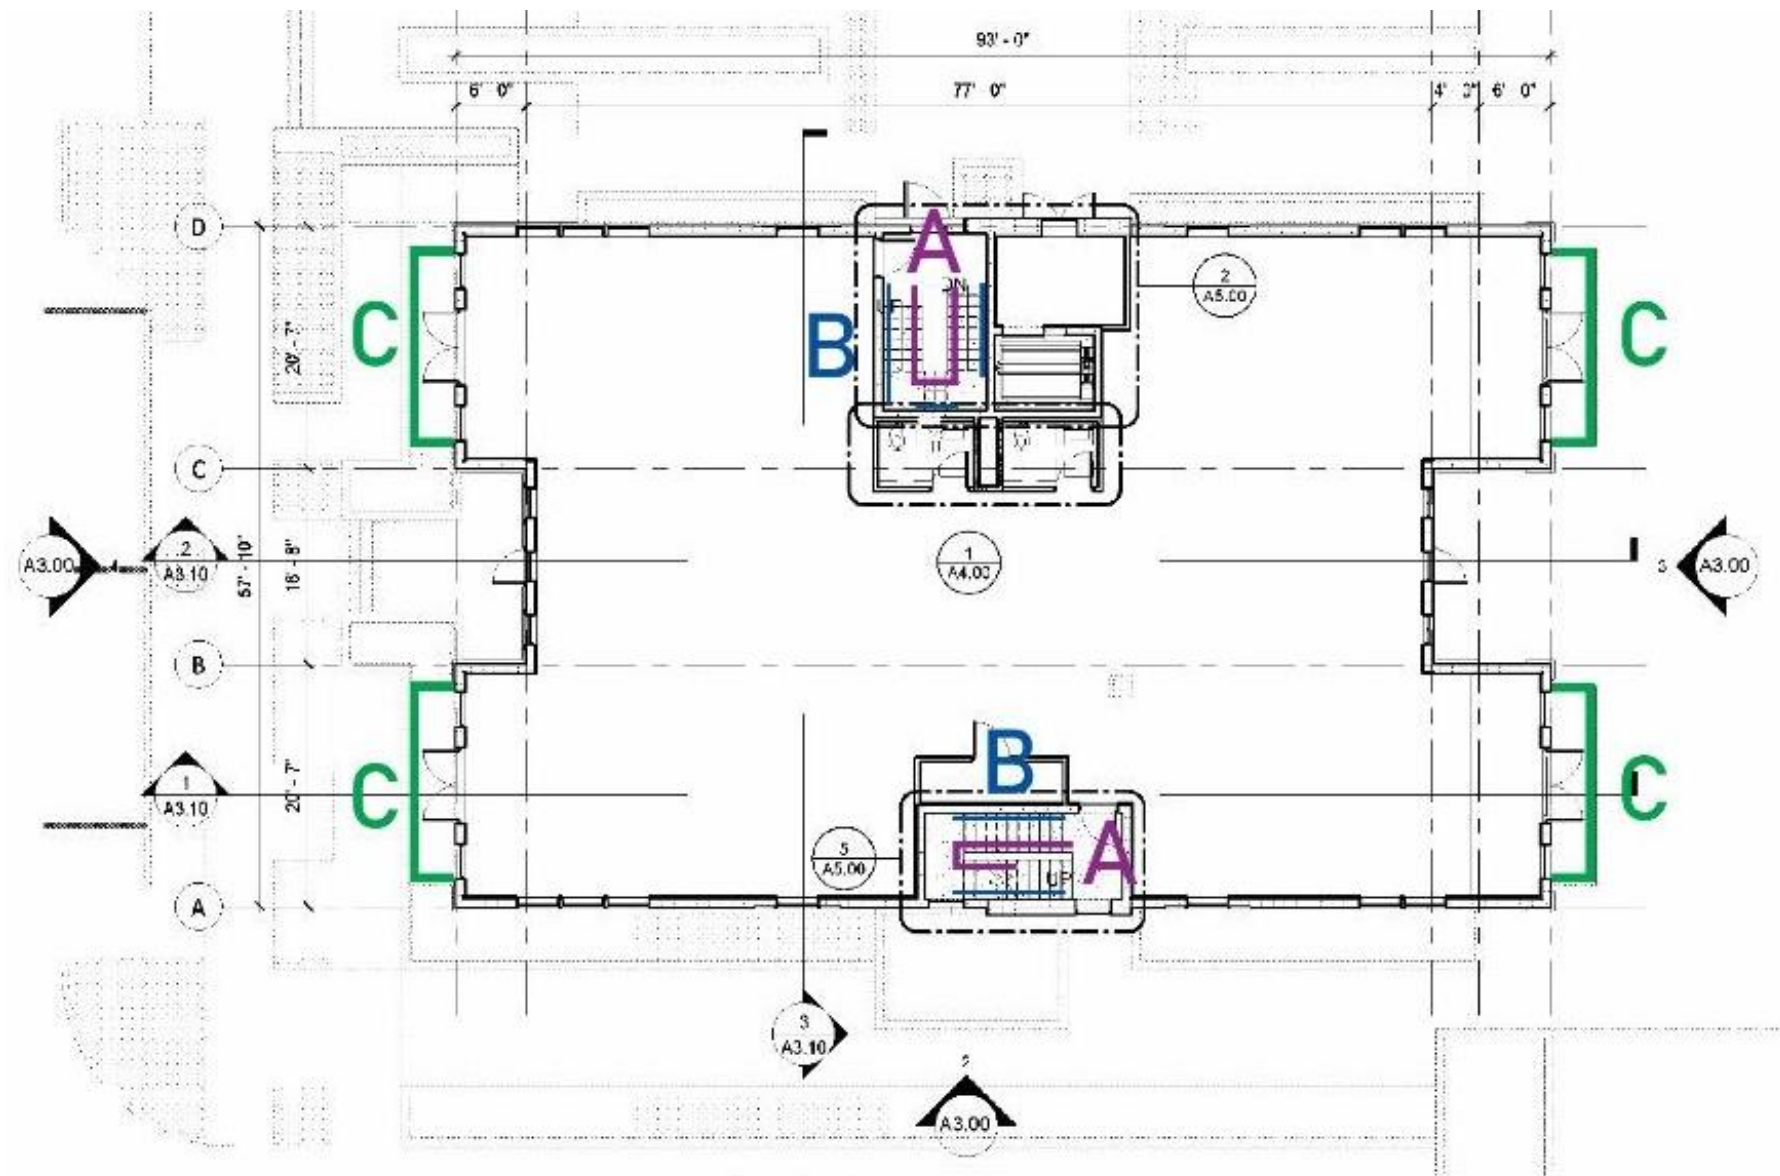

2	2ND FLOOR PLAN
A1.10	SCALE: 3/32" = 1'-0"


ESTIMATION REPORT

For Sample Company

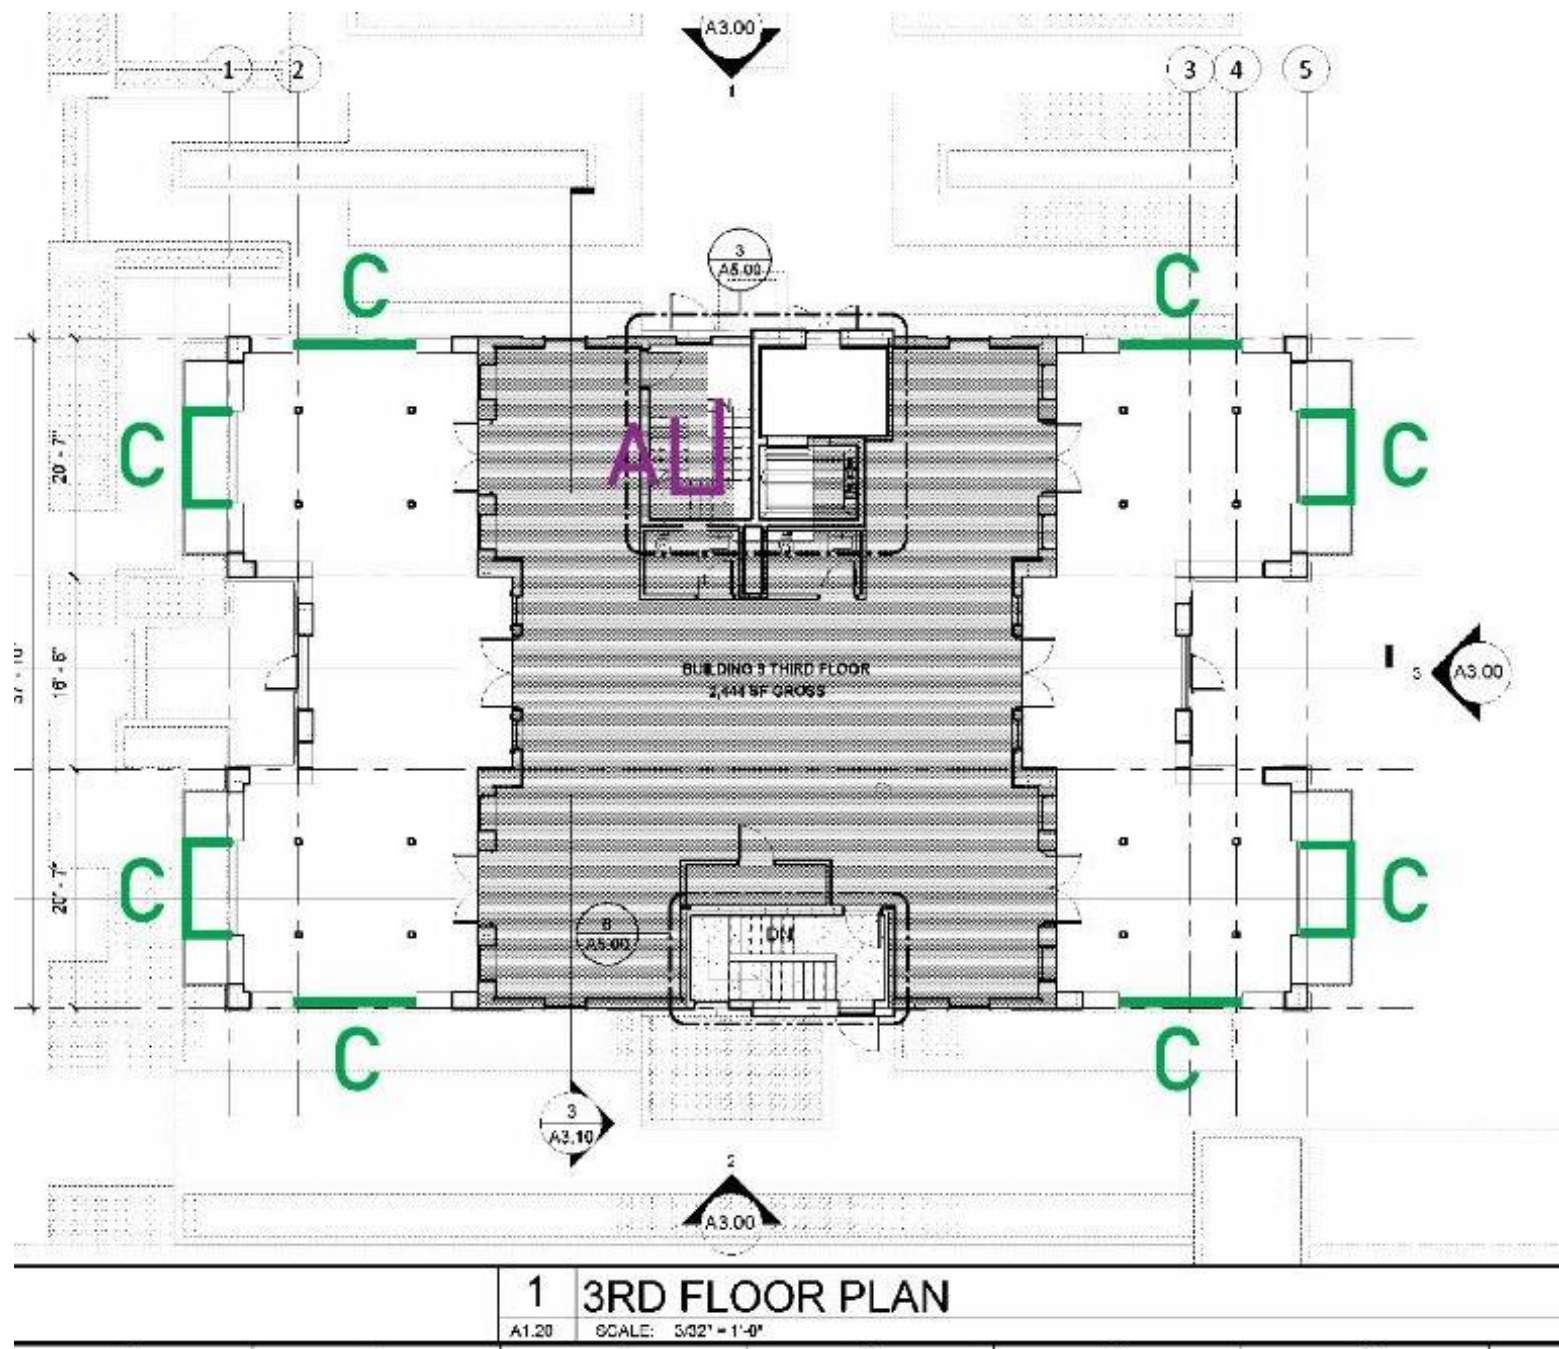

ESTIMATION REPORT

For Sample Company

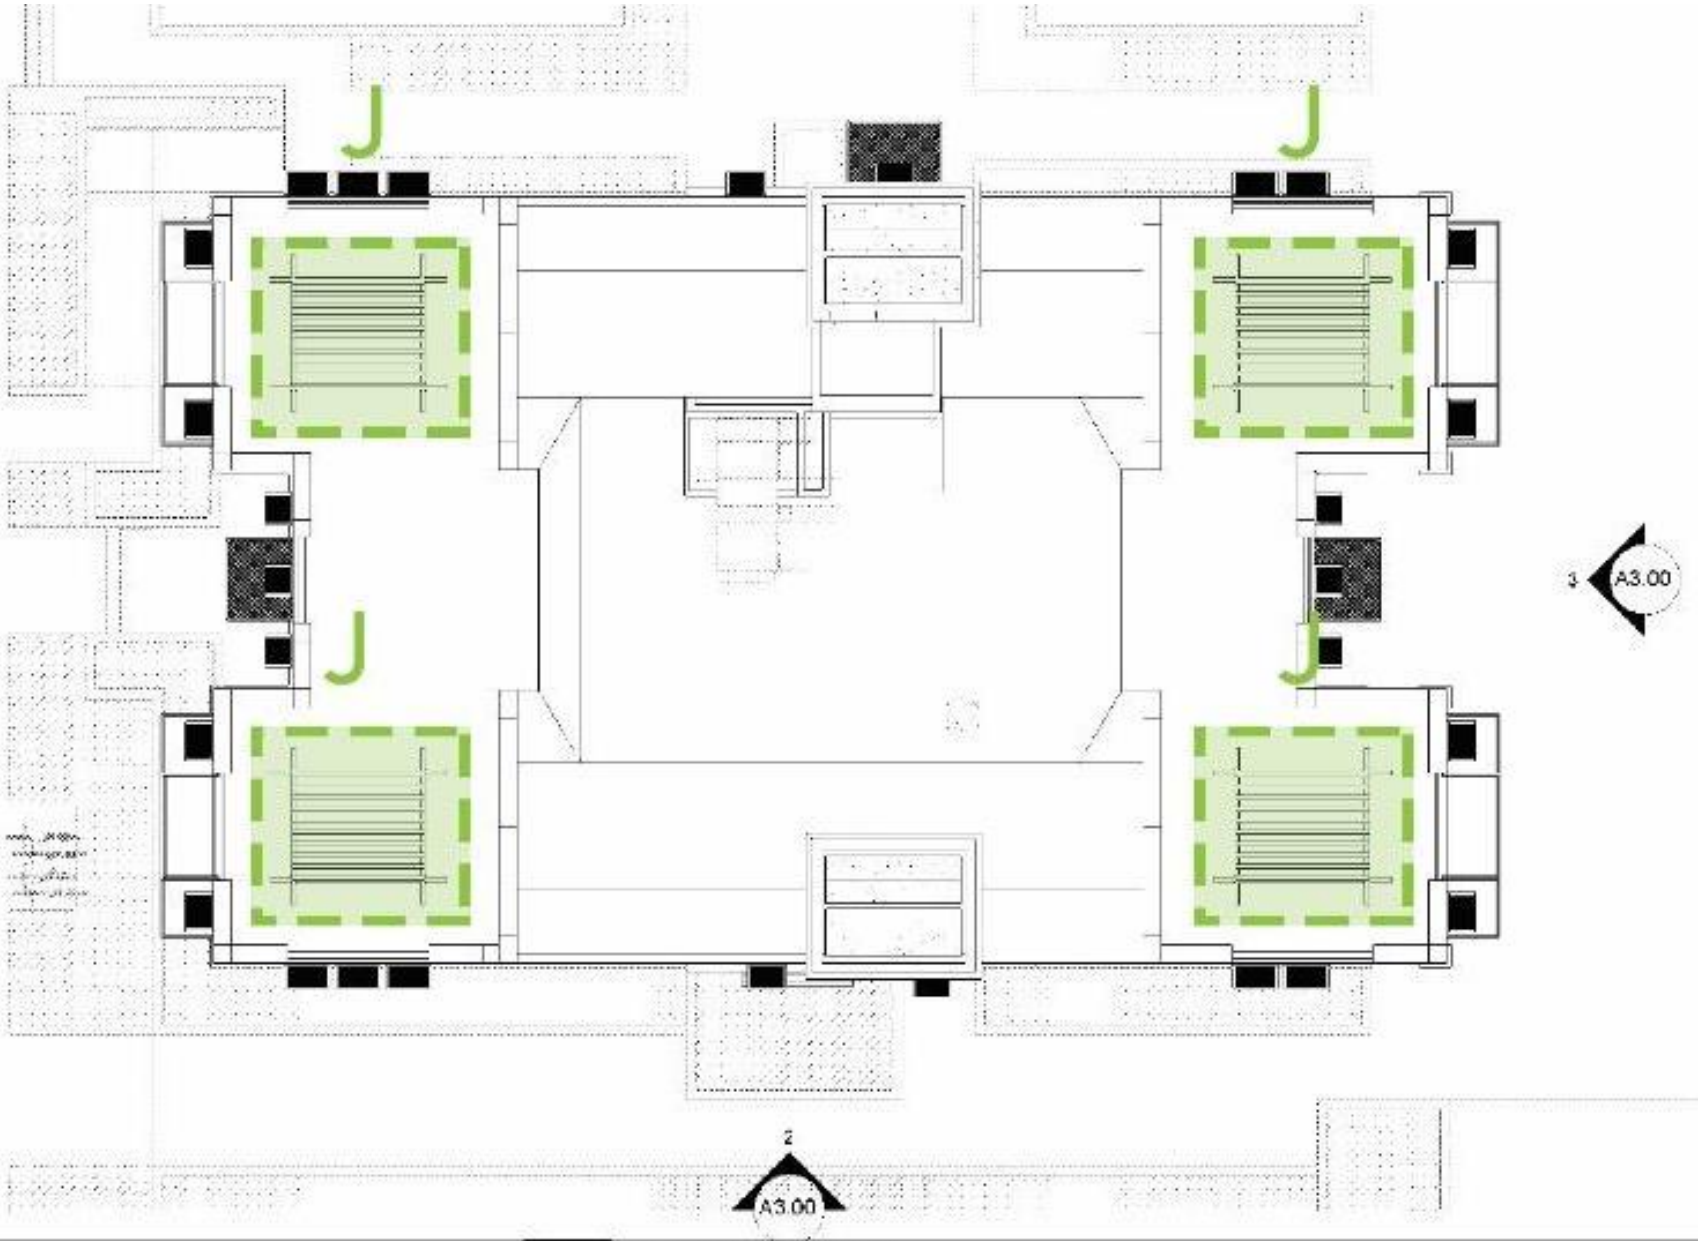

2	ROOF PLAN
A1.20	SCALE: 3/32" = 1'-0"

ESTIMATION REPORT

For Sample Company

