


SECOND FLOOR PLAN
 SCALE: 1/8" = 1'-0"

62-30TH STREET
 ETOBICOKE, ONTARIO -revised jan.2017



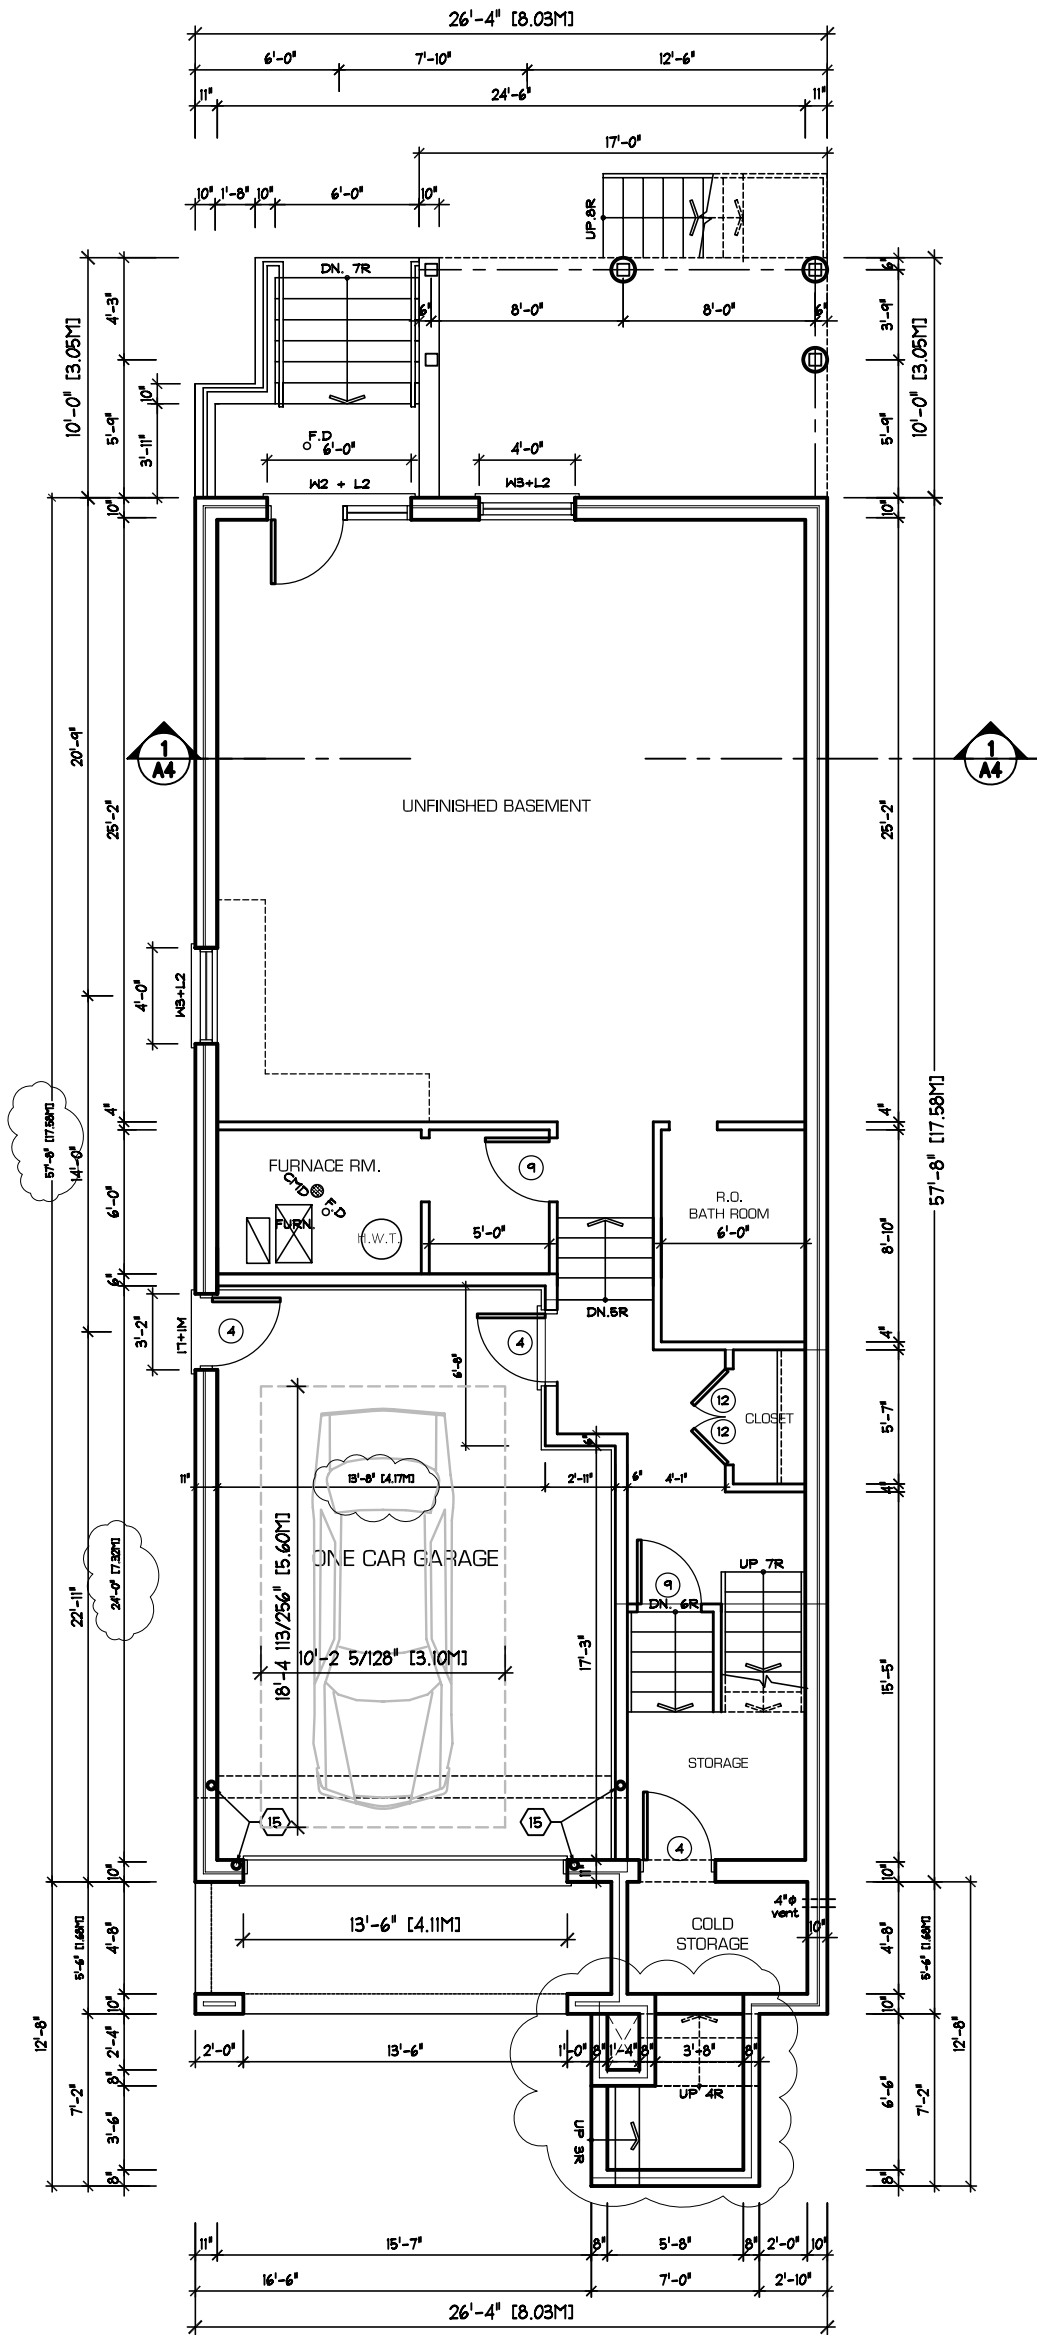

BASEMENT PLAN
 SCALE: 1/8" = 1'-0"

62-30TH STREET
 ETOBICOKE, ONTARIO -revised jan.2017