


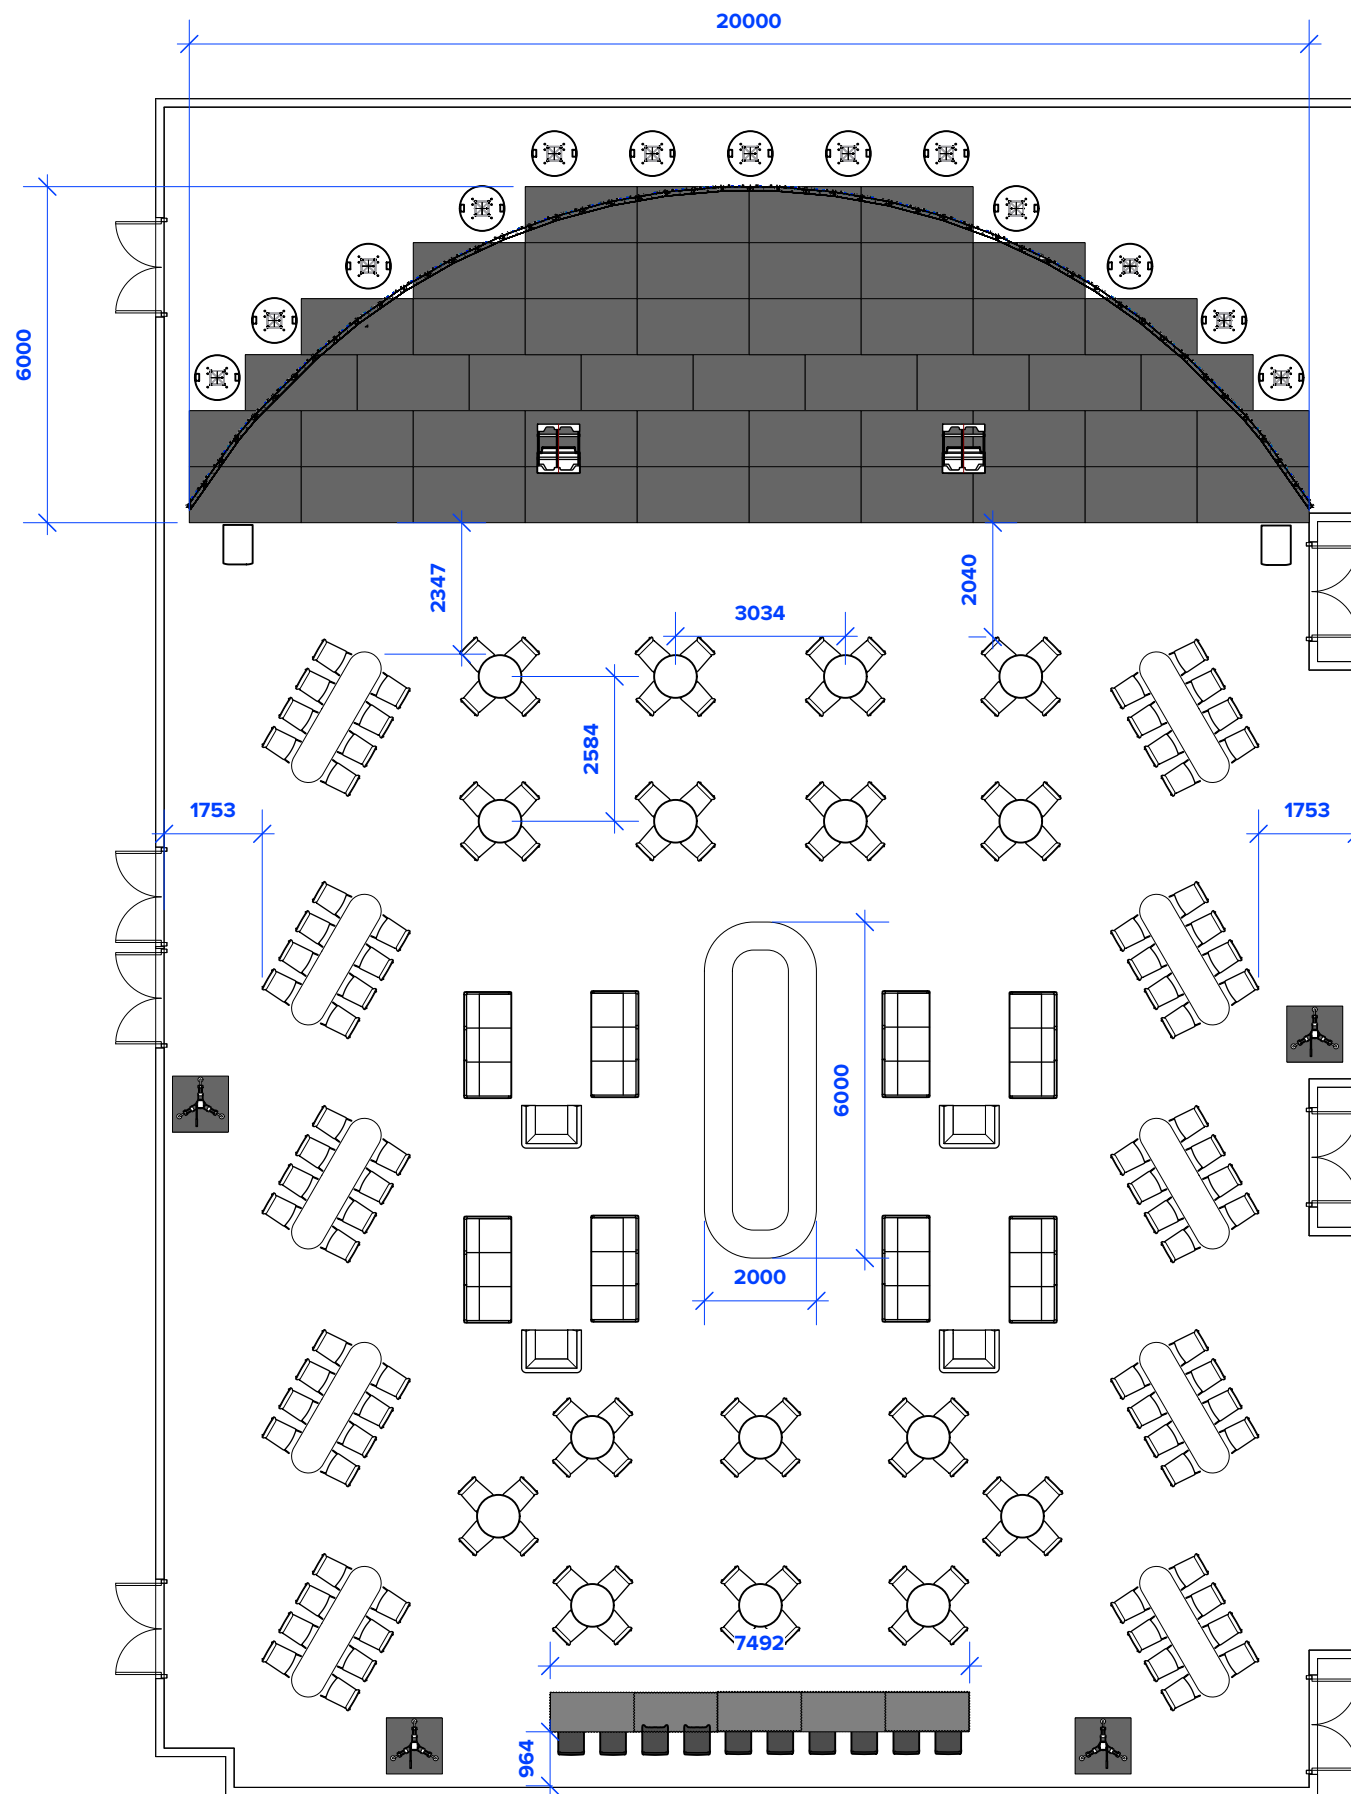

2 Top
Scale: 1:135

Sheet Title:

Floorplan

Event:

CWC 2027

Venue:

Flo Room - A'he Inanada Club

Event Date:

TBA

Version

V5.1

Drawn By:

Stefan vd Walt

082 429 8714

stefan@creativeintensity.co.za

Creative Intensity Pty Ltd



Date Drawn:

2026/08/22

Scale and Paper size.

As indicated on A3

Disclaimer:

This drawing is the intellectual property of Creative Intensity. This drawing has been produced for the client for the project on the site shown. It was prepared for a purpose agreed with the client and will have a commensurate degree of accuracy. It is not a record "as built". This drawing is not intended for use by any other person or for any other purpose than that specified here. Creative Intensity accept no liability whatsoever if this drawing is used by any other person or for any other purpose. Creative Intensity stands to make claims of there is contravention of this disclaimer.

