

 Fire Extinguisher
  Fire Hose Reel
  Emergency Exit
  Toilets

Pitts 2023

Layout

Front View



Project location: Kyalami Race Track

Disclaimer:



CONFIDENTIALITY AND INTELLECTUAL PROPERTY RIGHTS:

This and/or any associated documentation is the property of Immersive Technology and therefore any information related herein/herewith may not in whole or any part thereof be utilised, reproduced or disclosed in any form or manner whatsoever and may not be restaged without written authorisation from the Directors of Immersive Technology. In the event of this property or any part thereof, and/or associated documentation being used in any form or manner without authorisation you shall be liable on demand to pay to Immersive Technology the amount that Immersive Technology would have charged for giving effect to the designs and recommendations contained herein/herewith. The designer is responsible for the visual aspect of the design only and it is understood that all specifications relate solely to the appearance of the setting, and not to matters of safety. The designer agrees to make correcting alterations to any specifications found incompatible with safety specification. All materials and construction must comply with local health and safety regulations. All measurements must be confirmed by the contractor on site.

Date Drawn: V2
 Drawing author: Stefan vd Walt



chris@immersiveshowtech.com
 tel: +27 (011) 315 3585

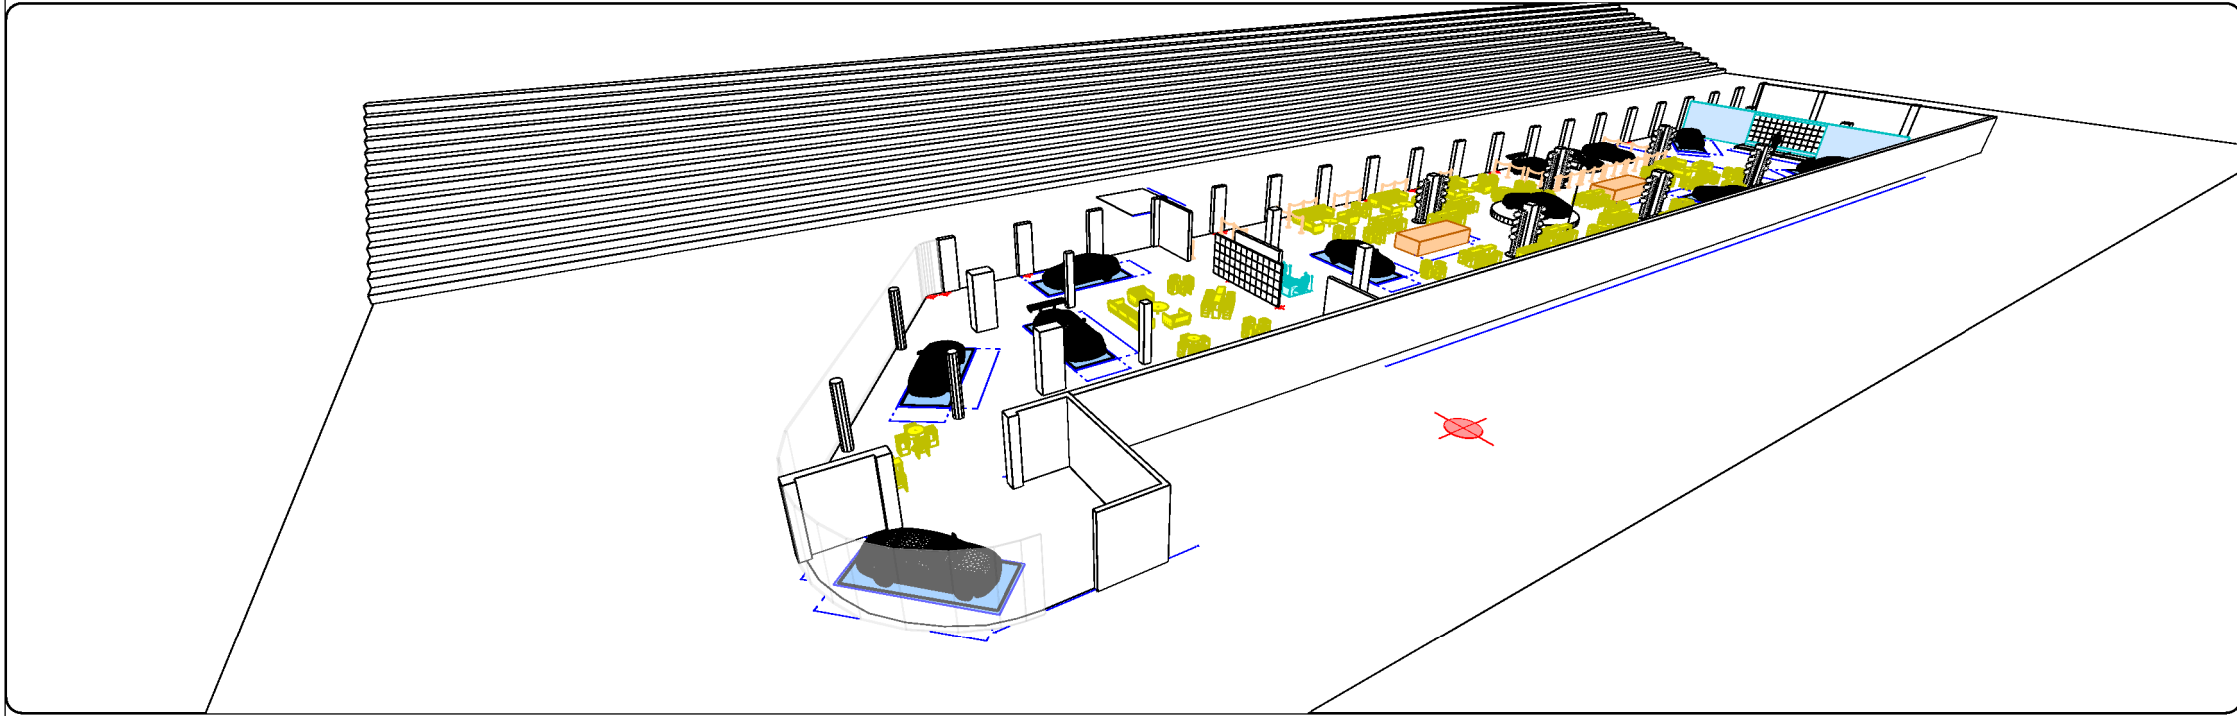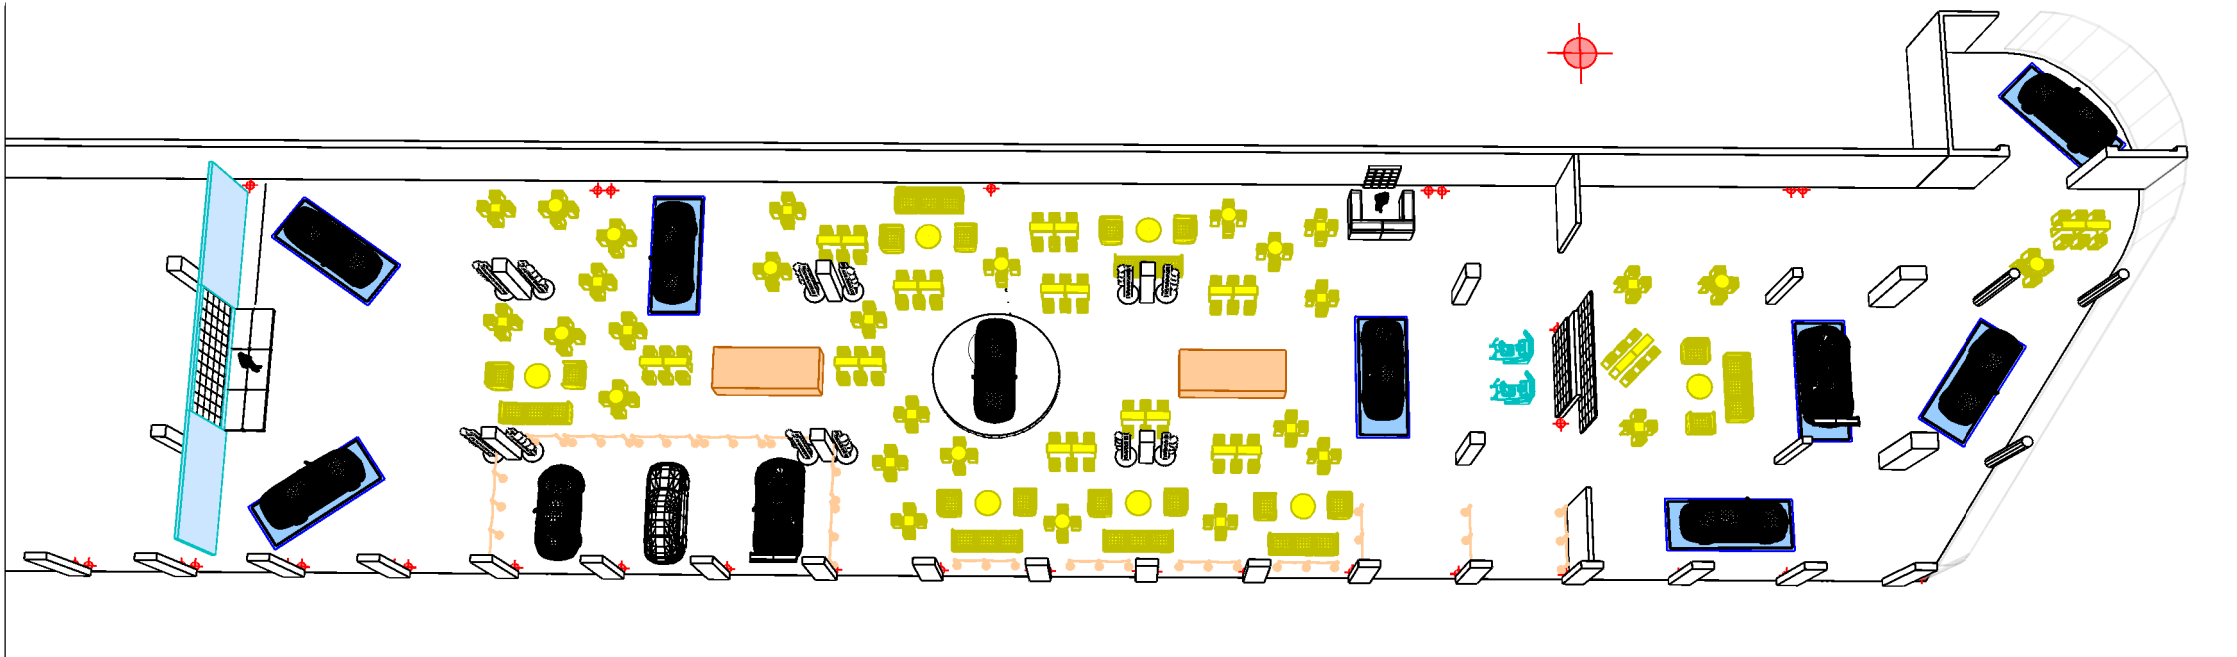

Pitts 2023

Project location: Kyalami Race Track

Disclaimer:

CONFIDENTIALITY AND INTELLECTUAL PROPERTY RIGHTS:

This and/or any associated documentation is the property of Immersive Technology and therefore any information related herein/herewith may not in whole or any part thereof be utilised, reproduced or disclosed in any form or manner whatsoever and may not be restaged without written authorisation from the Directors of Immersive Technology. In the event of this property or any part thereof, and/or associated documentation being used in any form or manner without authorisation you shall be liable on demand to pay to Immersive Technology the amount that Immersive Technology would have charged for giving effect to the designs and recommendations contained herein/herewith. The designer is responsible for the visual aspect of the design only and it is understood that all specifications relate solely to the appearance of the setting, and not to matters of safety. The designer agrees to make correcting alterations to any specifications found incompatible with safety specification. All materials and construction must comply with local health and safety regulations. All measurements must be confirmed by the contractor on site.

Layout

Front View



Date Drawn: V2
 Drawing author: Stefan vd Walt





Pitts 2023

Project location: Kyalami Race Track

Disclaimer:

CONFIDENTIALITY AND INTELLECTUAL PROPERTY RIGHTS:

This and/or any associated documentation is the property of Immersive Technology and therefore any information related herein/herewith may not in whole or any part thereof be utilised, reproduced or disclosed in any form or manner whatsoever and may not be restaged without written authorisation from the Directors of Immersive Technology. In the event of this property or any part thereof, and/or associated documentation being used in any form or manner without authorisation you shall be liable on demand to pay to Immersive Technology the amount that Immersive Technology would have charged for giving effect to the designs and recommendations contained herein/herewith. The designer is responsible for the visual aspect of the design only and it is understood that all specifications relate solely to the appearance of the setting, and not to matters of safety. The designer agrees to make correcting alterations to any specifications found incompatible with safety specification. All materials and construction must comply with local health and safety regulations. All measurements must be confirmed by the contractor on site.

Layout

Front View



chris@immersiveshowtech.com
tel: +27 (011) 315 3585

Date Drawn: V2
Drawing author: Stefan vd Walt

