




802 MEDIA
Live Events Technical Suppliers




Presents:

Project
Men of Hope Conference 2026

Date:
22-24 May 2026

Venue:
Hope Restoration Ministries Chloorkop

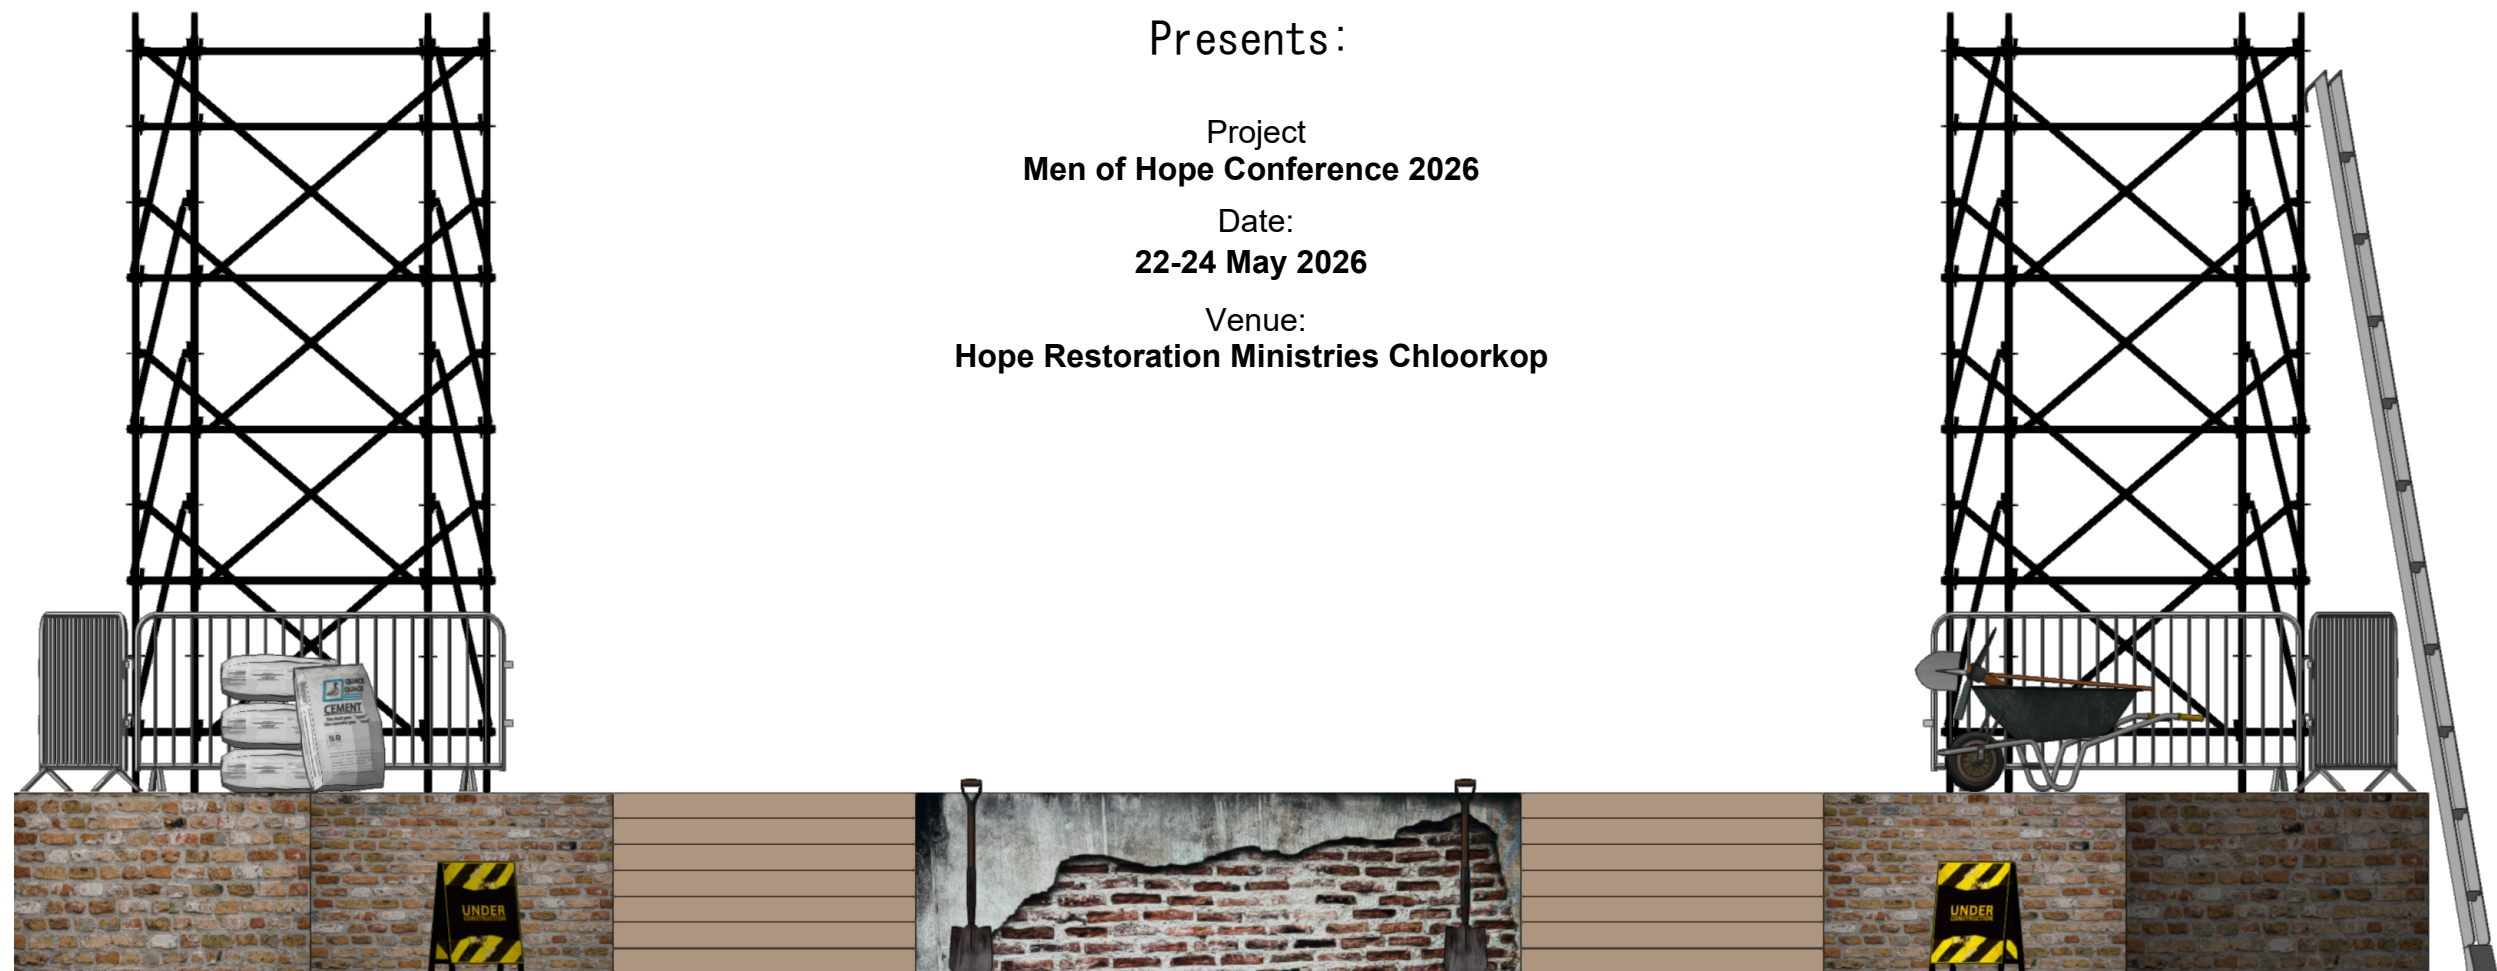

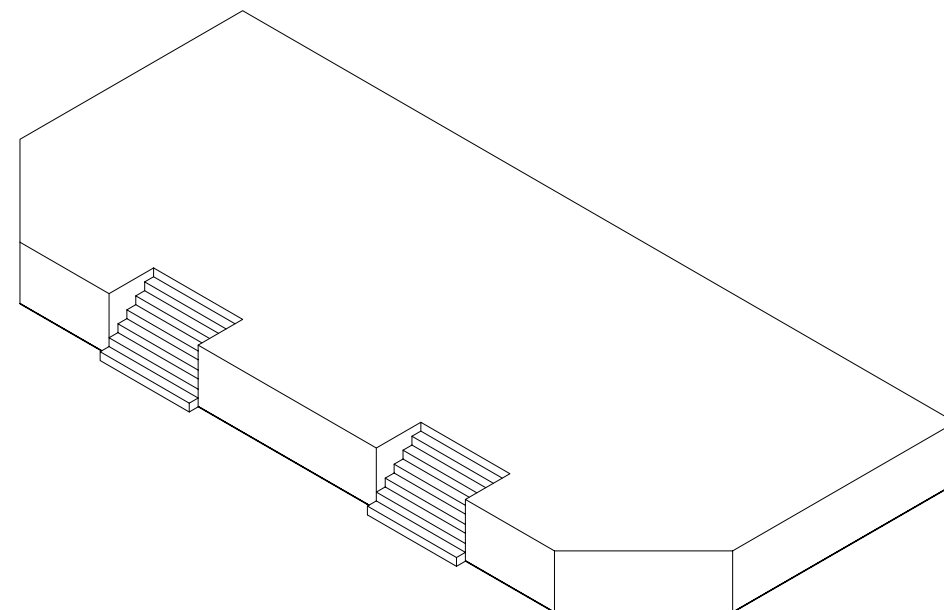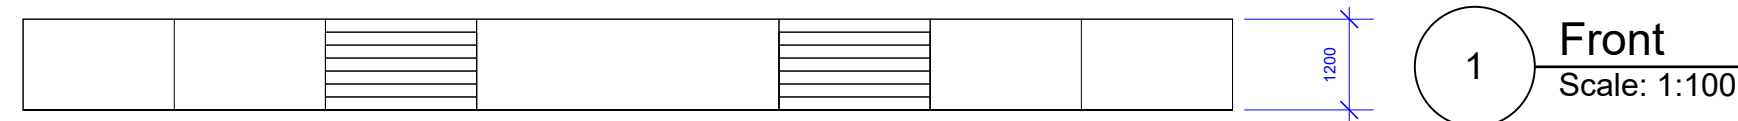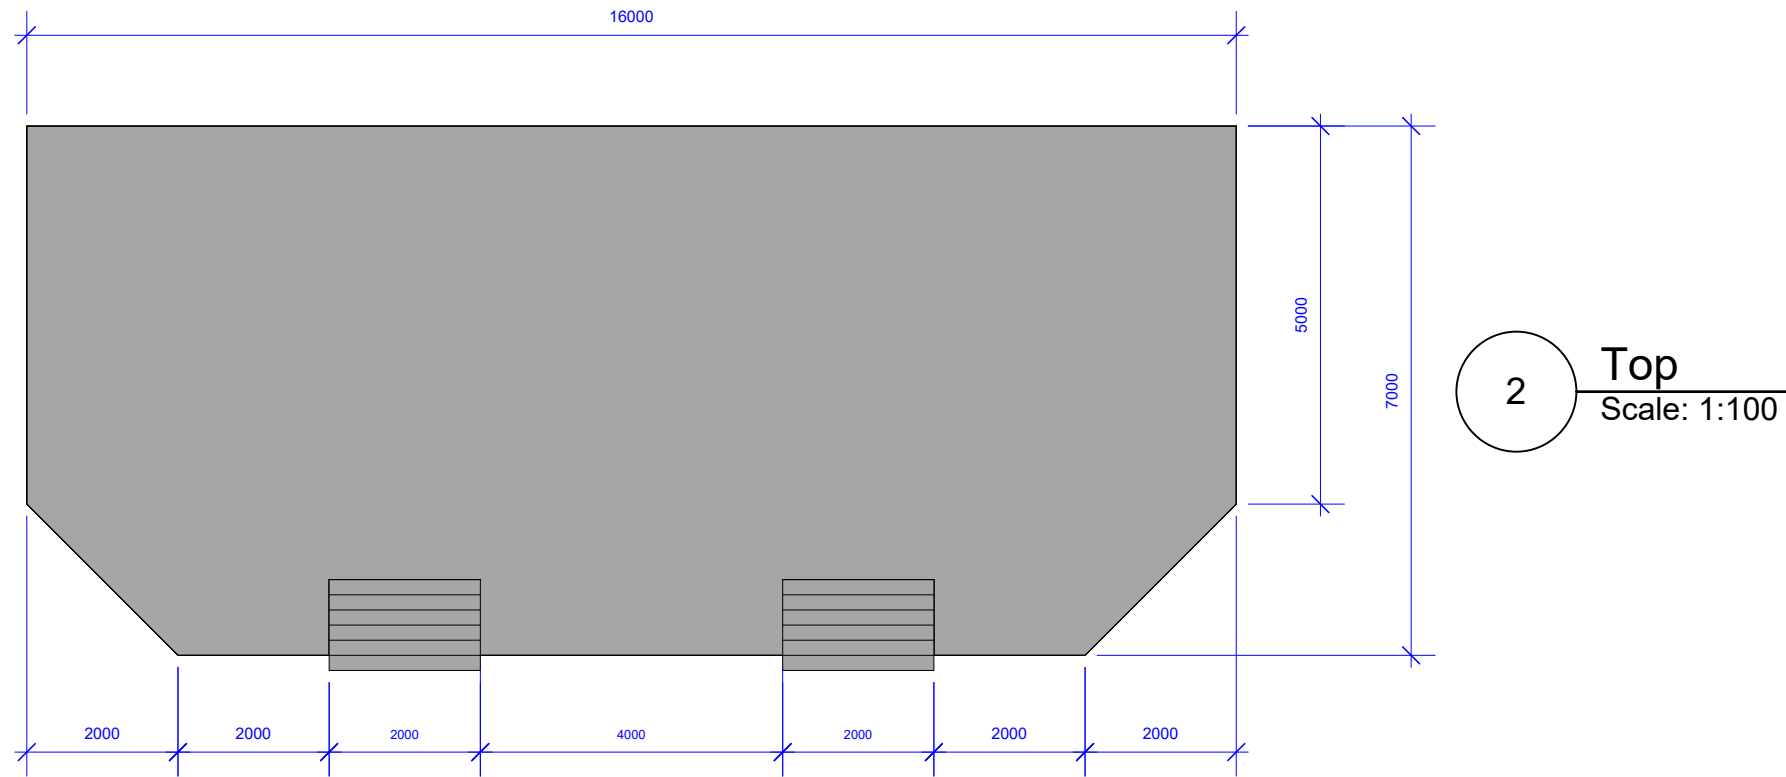

Sheet Title:

Stage Plan

Event:

Men of Hope Conference 2026

Venue:

Hope Restoration Ministries Chloorkop

Event Date:

22-24 May 2026

Version

V1

Drawn By:

Stefan vd Walt

082 429 8714

stefan@creativeintenisty.co.za



Date Drawn:

2026/05/06



Scale and Paper size.

As indicated on A3

Disclaimer:

This drawing is the intellectual property of 802 Media Pty Ltd. This drawing has been produced for the client for the project on the site shown. It was prepared for a purpose agreed with the client and will have a commensurate degree of accuracy. It is not a record "as built". This drawing is not intended for use by any other person or for any other purpose than that specified here. 802 Media Pty Ltd accept no liability whatsoever if this drawing is used by any other person or for any other purpose. 802 Media Pty Ltd stands to make claims of there is contravention of this disclaimer.



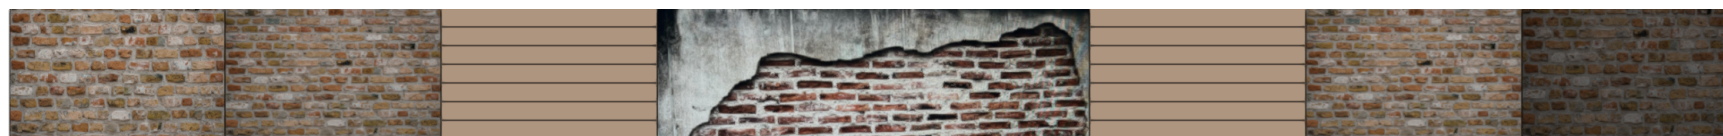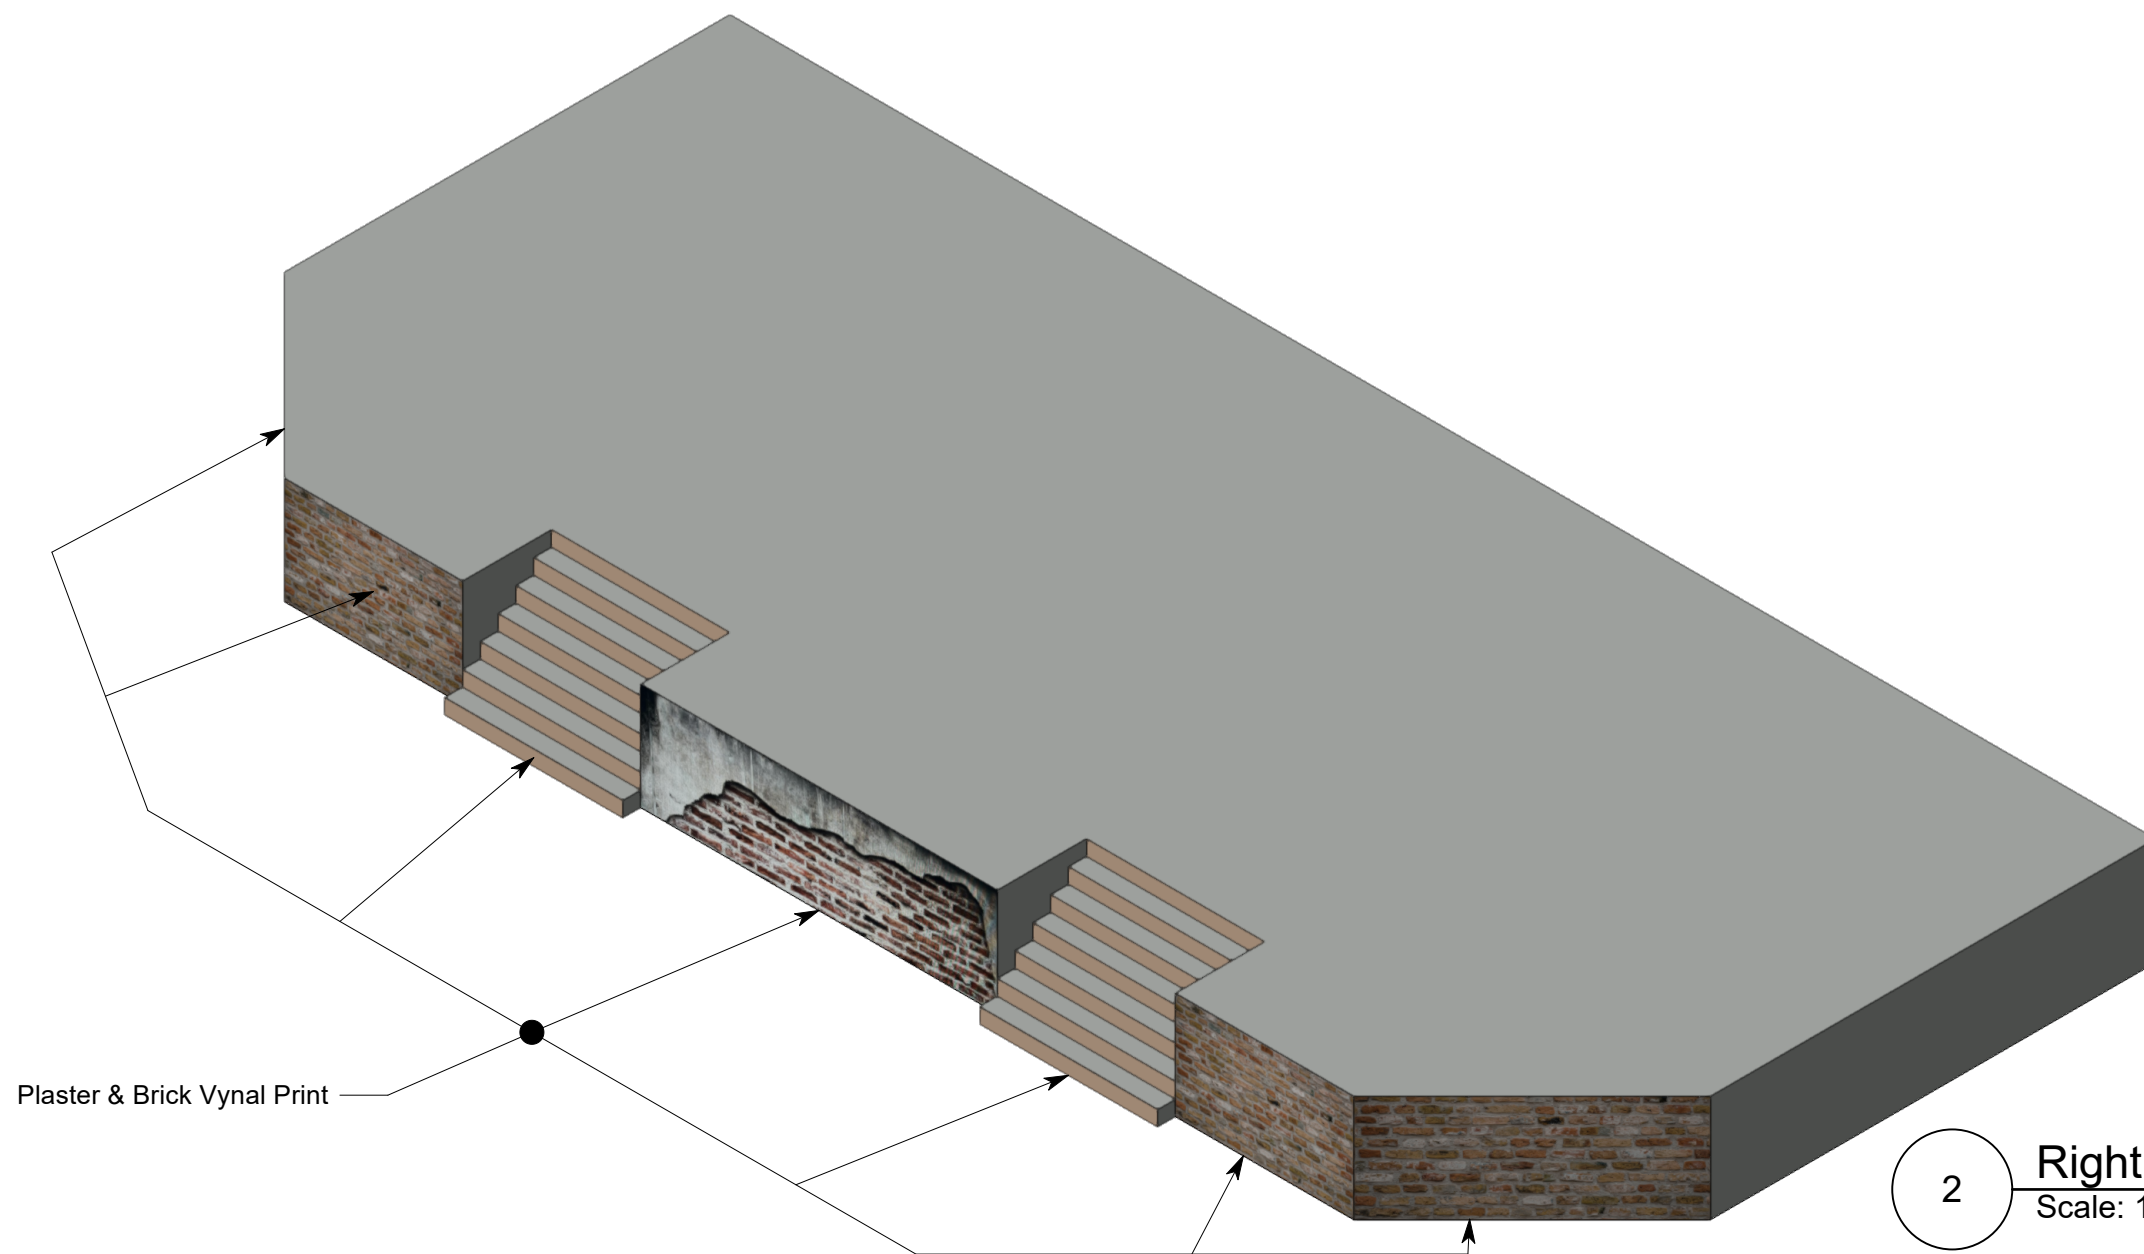

1 Front
Scale: 1:70

Sheet Title:
Stage Plan rendered

Event:
Men of Hope Conference 2026

Venue:
Hope Restoration Ministries Chloorkop

Event Date:
22-24 May 2026

Version
V1

Drawn By:
Stefan vd Walt
082 429 8714
stefan@creativeintenisty.co.za






Date Drawn:
2026/05/06

Scale and Paper size.
As indicated on A3

Disclaimer:
This drawing is the intellectual property of 802 Media Pty Ltd. This drawing has been produced for the client for the project on the site shown. It was prepared for a purpose agreed with the client and will have a commensurate degree of accuracy. It is not a record "as built". This drawing is not intended for use by any other person or for any other purpose than that specified here. 802 Media Pty Ltd accept no liability whatsoever if this drawing is used by any other person or for any other purpose. 802 Media Pty Ltd stands to make claims of there is contravention of this disclaimer.



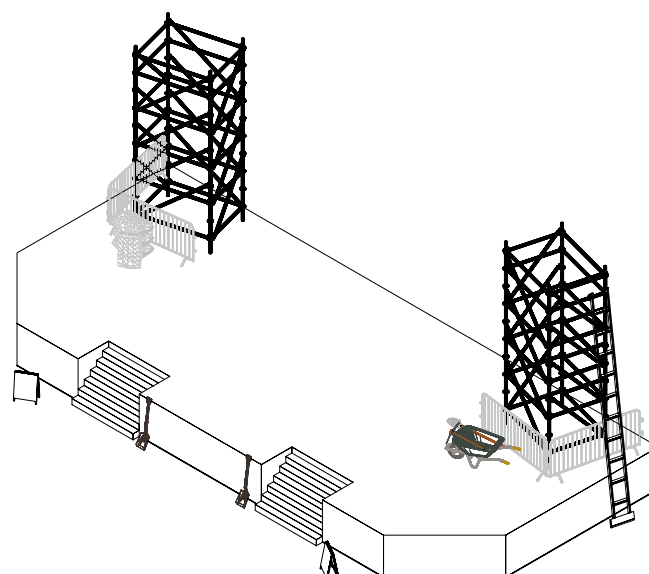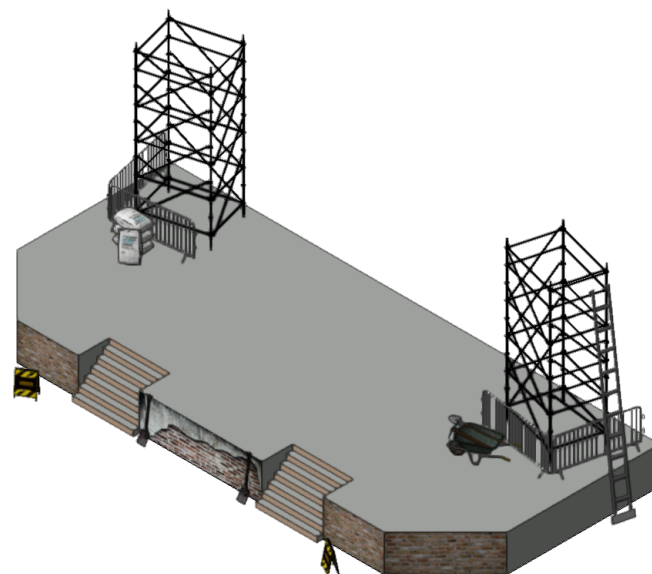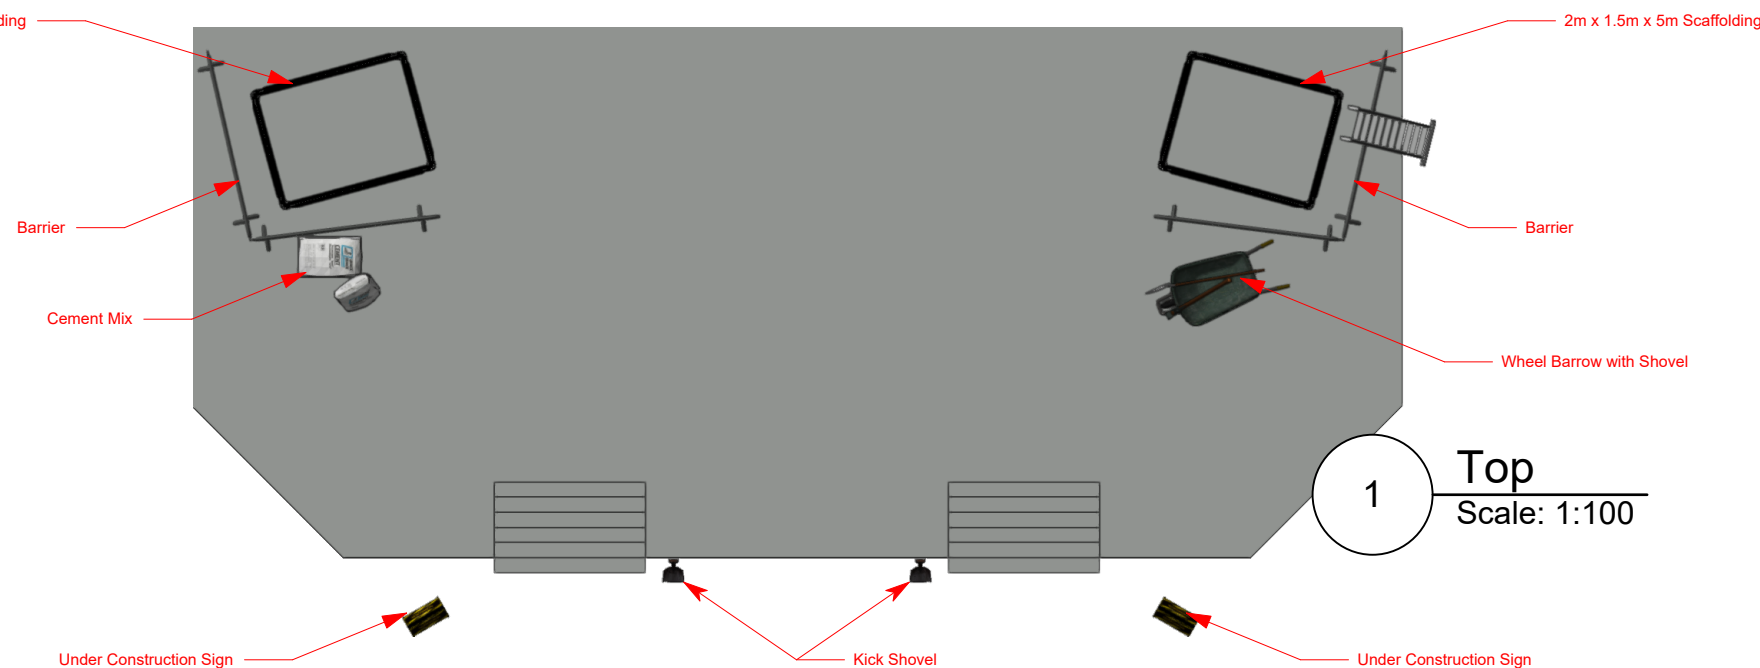

Sheet Title:
Stage & Properties

Event:
Men of Hope Conference 2026

Venue:
Hope Restoration Ministries Chloorkop

Event Date:
22-24 May 2026

Version
V1

Drawn By:
Stefan vd Walt
082 429 8714
stefan@creativeintenisty.co.za





Date Drawn:
2026/05/06

Scale and Paper size.
As indicated on A3

Disclaimer:
This drawing is the intellectual property of 802 Media Pty Ltd. This drawing has been produced for the client for the project on the site shown. It was prepared for a purpose agreed with the client and will have a commensurate degree of accuracy. It is not a record "as built". This drawing is not intended for use by any other person or for any other purpose than that specified here. 802 Media Pty Ltd accept no liability whatsoever if this drawing is used by any other person or for any other purpose. 802 Media Pty Ltd stands to make claims of there is contravention of this disclaimer.



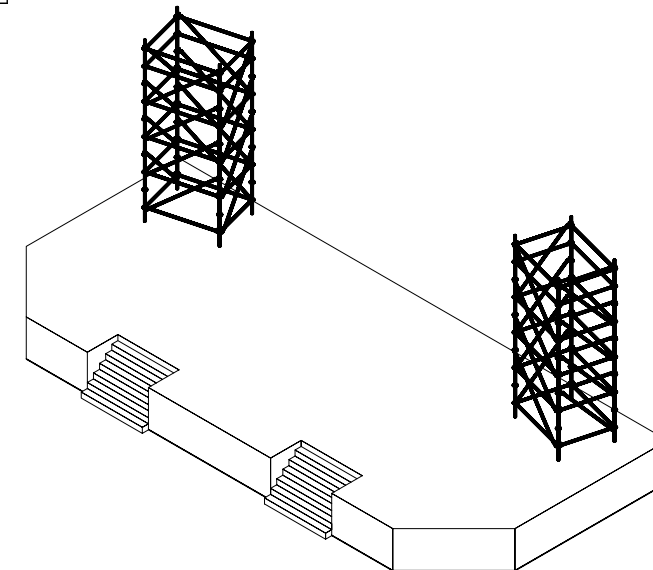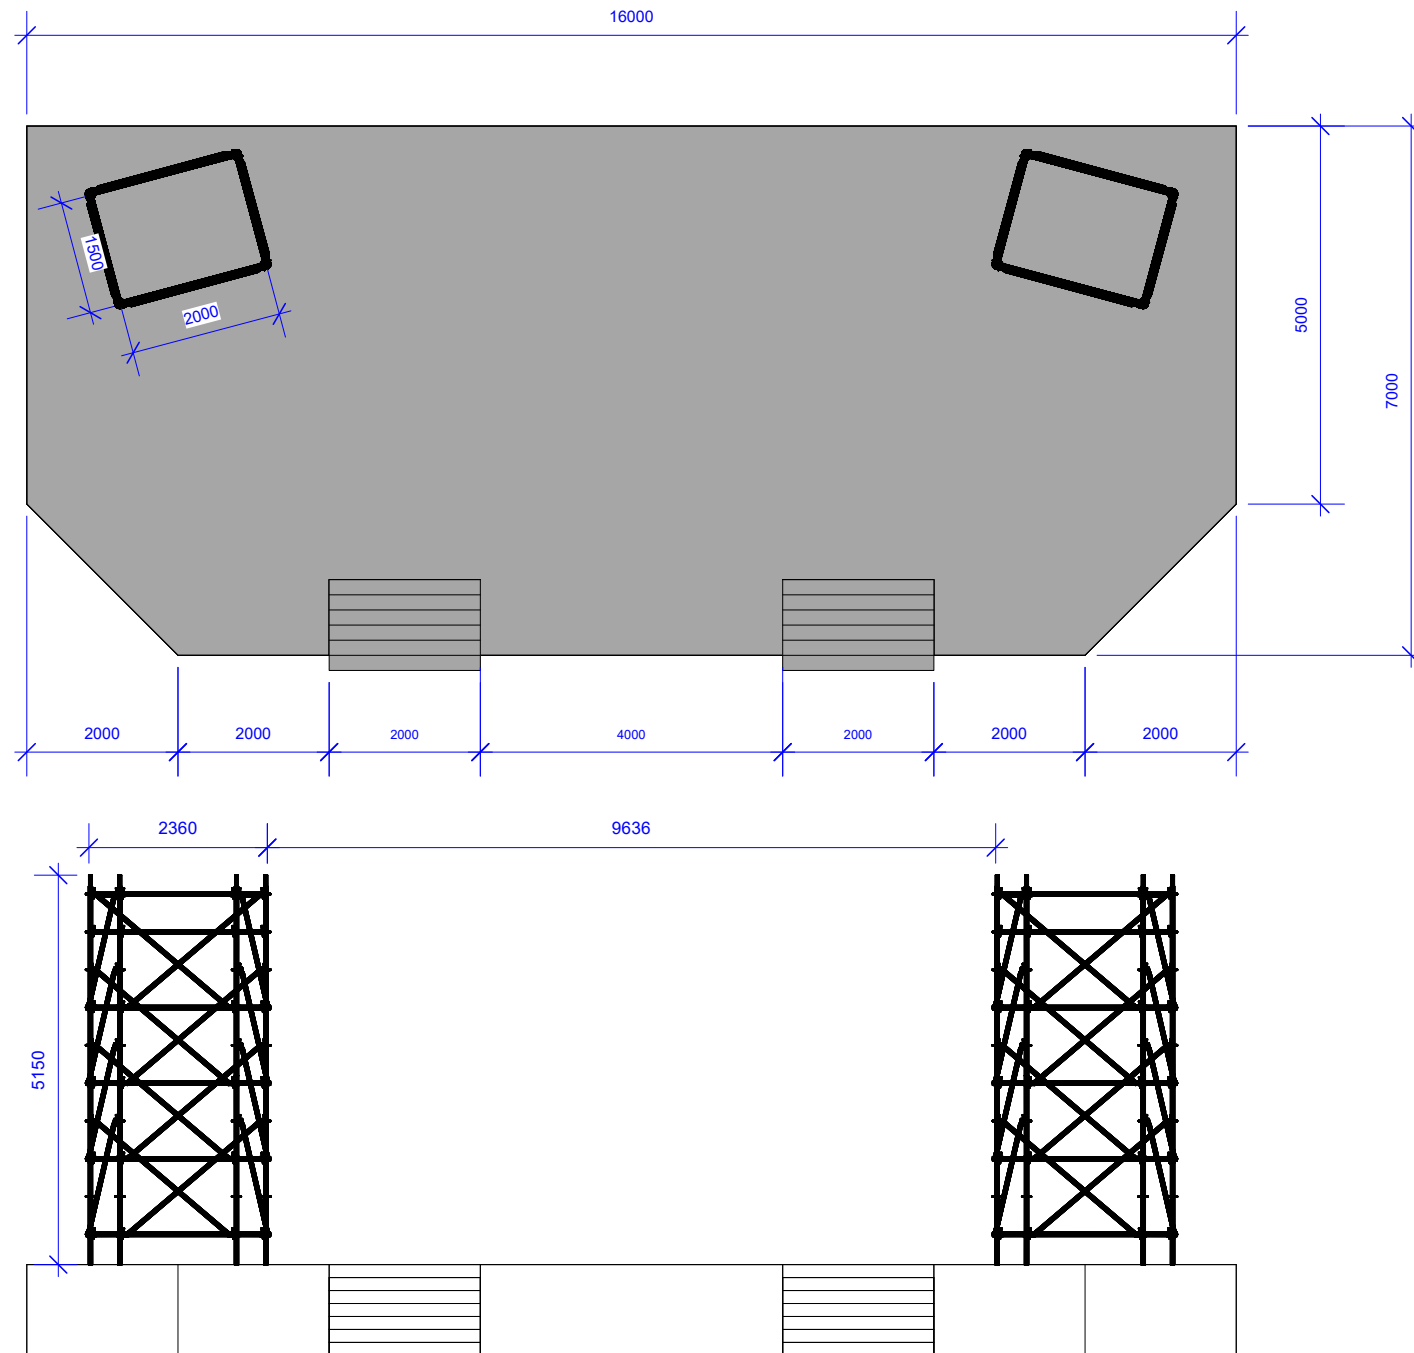

Sheet Title:
Stage & Scaff Plan

Event:
Men of Hope Conference 2026

Venue:
Hope Restoration Ministries Chloorkop

Event Date:
22-24 May 2026

Version
V1

Drawn By:
Stefan vd Walt
082 429 8714
stefan@creativeintenisty.co.za



Date Drawn:
2026/05/06


Scale and Paper size.
As indicated on A3

Disclaimer:
This drawing is the intellectual property of 802 Media Pty Ltd. This drawing has been produced for the client for the project on the site shown. It was prepared for a purpose agreed with the client and will have a commensurate degree of accuracy. It is not a record "as built". This drawing is not intended for use by any other person or for any other purpose than that specified here. 802 Media Pty Ltd accept no liability whatsoever if this drawing is used by any other person or for any other purpose. 802 Media Pty Ltd stands to make claims of there is contravention of this disclaimer.






1 Front
Scale: 1:110

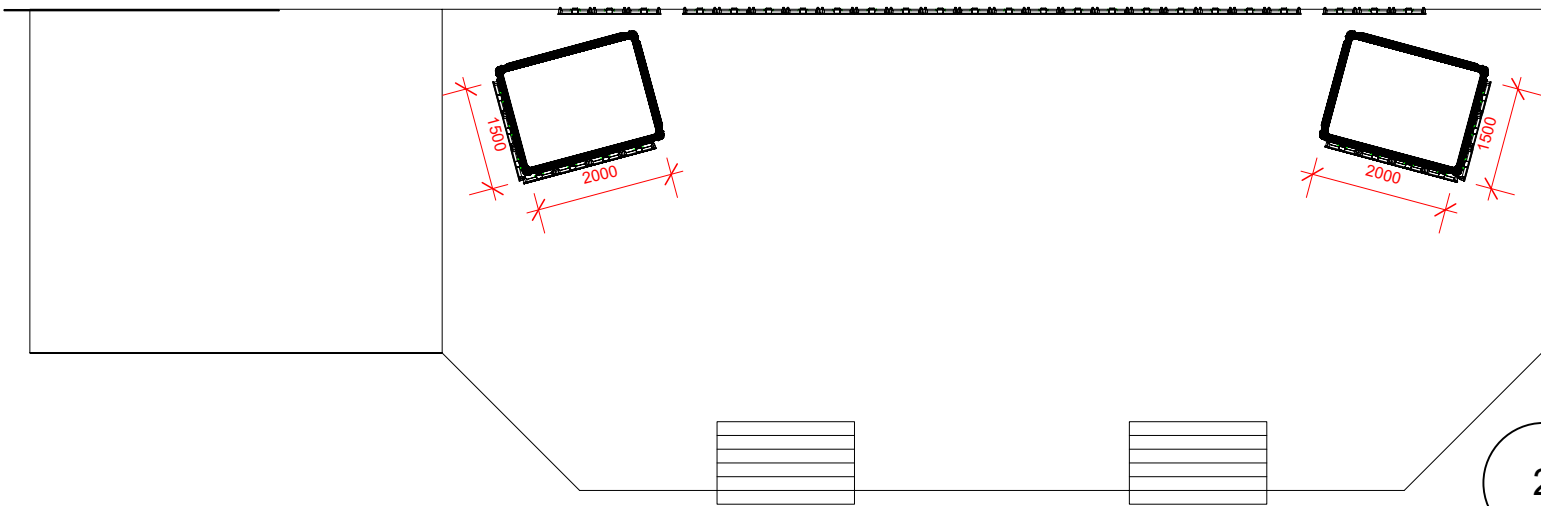

2 Top
Scale: 1:110

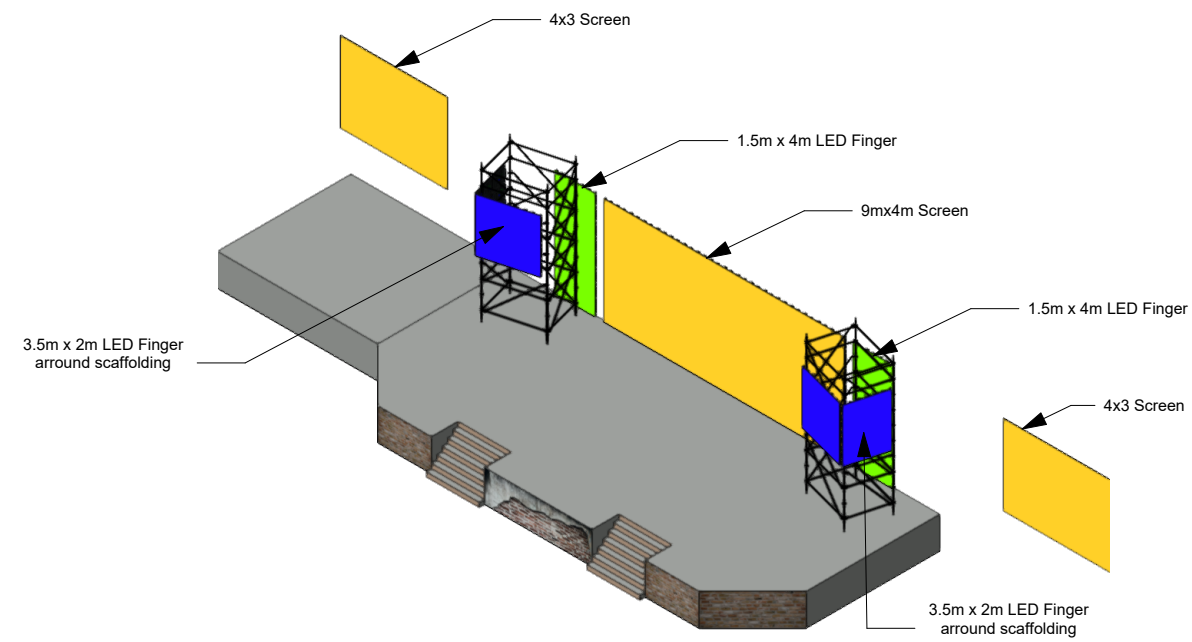

Sheet Title:
LED Plan

Event:
Men of Hope Conference 2026

Venue:
Hope Restoration Ministries Chloorkop

Event Date:
22-24 May 2026

Version
V1

Drawn By:
Stefan vd Walt
082 429 8714
stefan@creativeintenisty.co.za





Date Drawn:
2026/05/06

Scale and Paper size.
As indicated on A3

Disclaimer:
This drawing is the intellectual property of 802 Media Pty Ltd. This drawing has been produced for the client for the project on the site shown. It was prepared for a purpose agreed with the client and will have a commensurate degree of accuracy. It is not a record "as built". This drawing is not intended for use by any other person or for any other purpose than that specified here. 802 Media Pty Ltd accept no liability whatsoever if this drawing is used by any other person or for any other purpose. 802 Media Pty Ltd stands to make claims of there is contravention of this disclaimer.



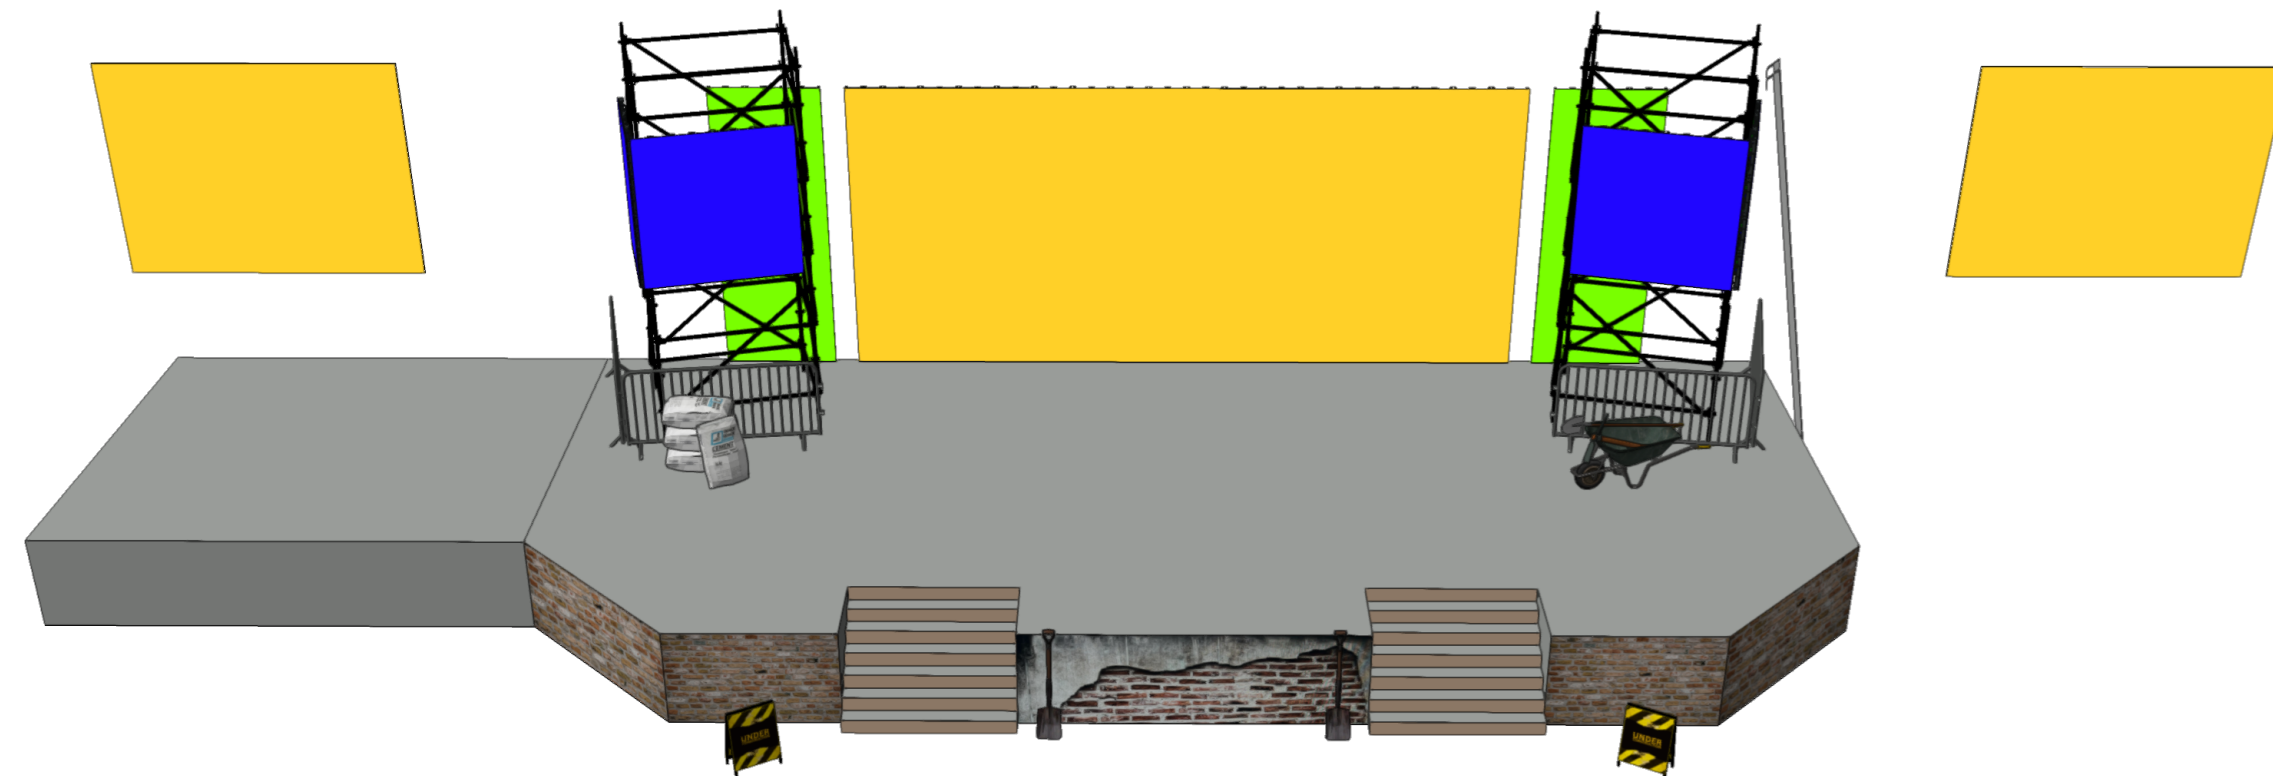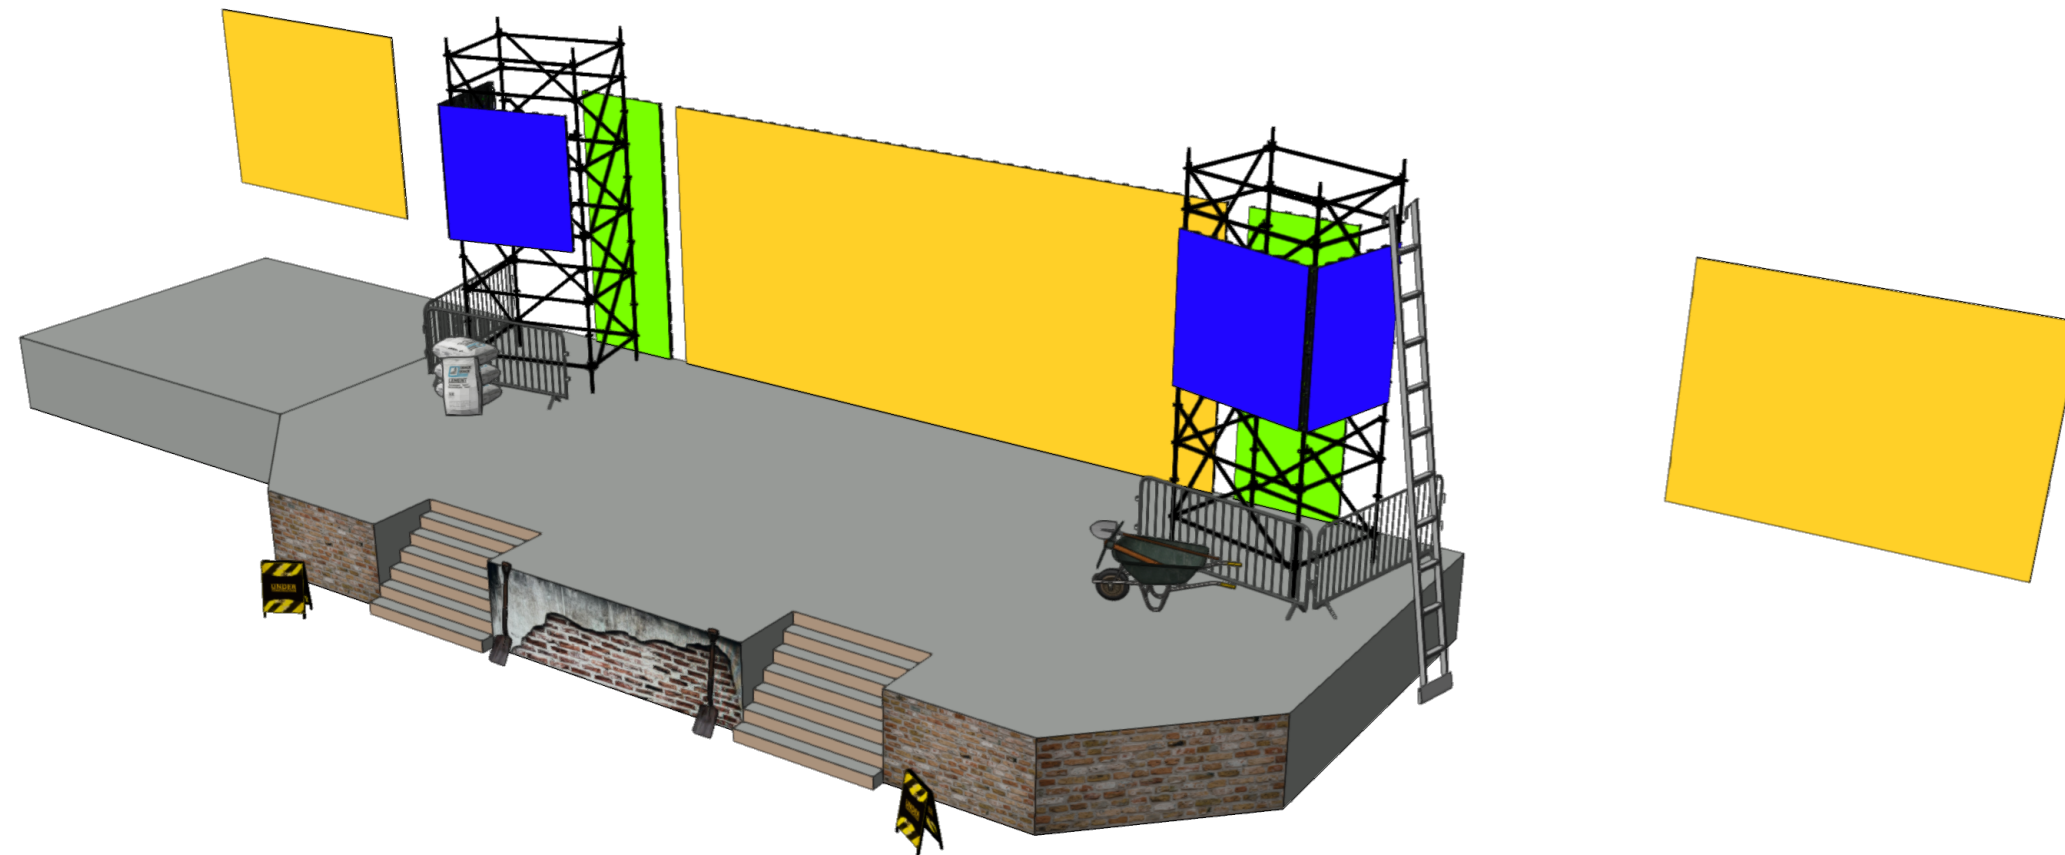

Sheet Title:
Over All

Event:
Men of Hope Conference 2026

Venue:
Hope Restoration Ministries Chloorkop

Event Date:
22-24 May 2026

Version
V1

Drawn By:
Stefan vd Walt
082 429 8714
stefan@creativeintenisty.co.za





Date Drawn:
2026/05/06

Scale and Paper size.
As indicated on A3

Disclaimer:
This drawing is the intellectual property of 802 Media Pty Ltd. This drawing has been produced for the client for the project on the site shown. It was prepared for a purpose agreed with the client and will have a commensurate degree of accuracy. It is not a record "as built". This drawing is not intended for use by any other person or for any other purpose than that specified here. 802 Media Pty Ltd accept no liability whatsoever if this drawing is used by any other person or for any other purpose.802 Media Pty Ltd stands to make claims of there is contravention of this disclaimer.



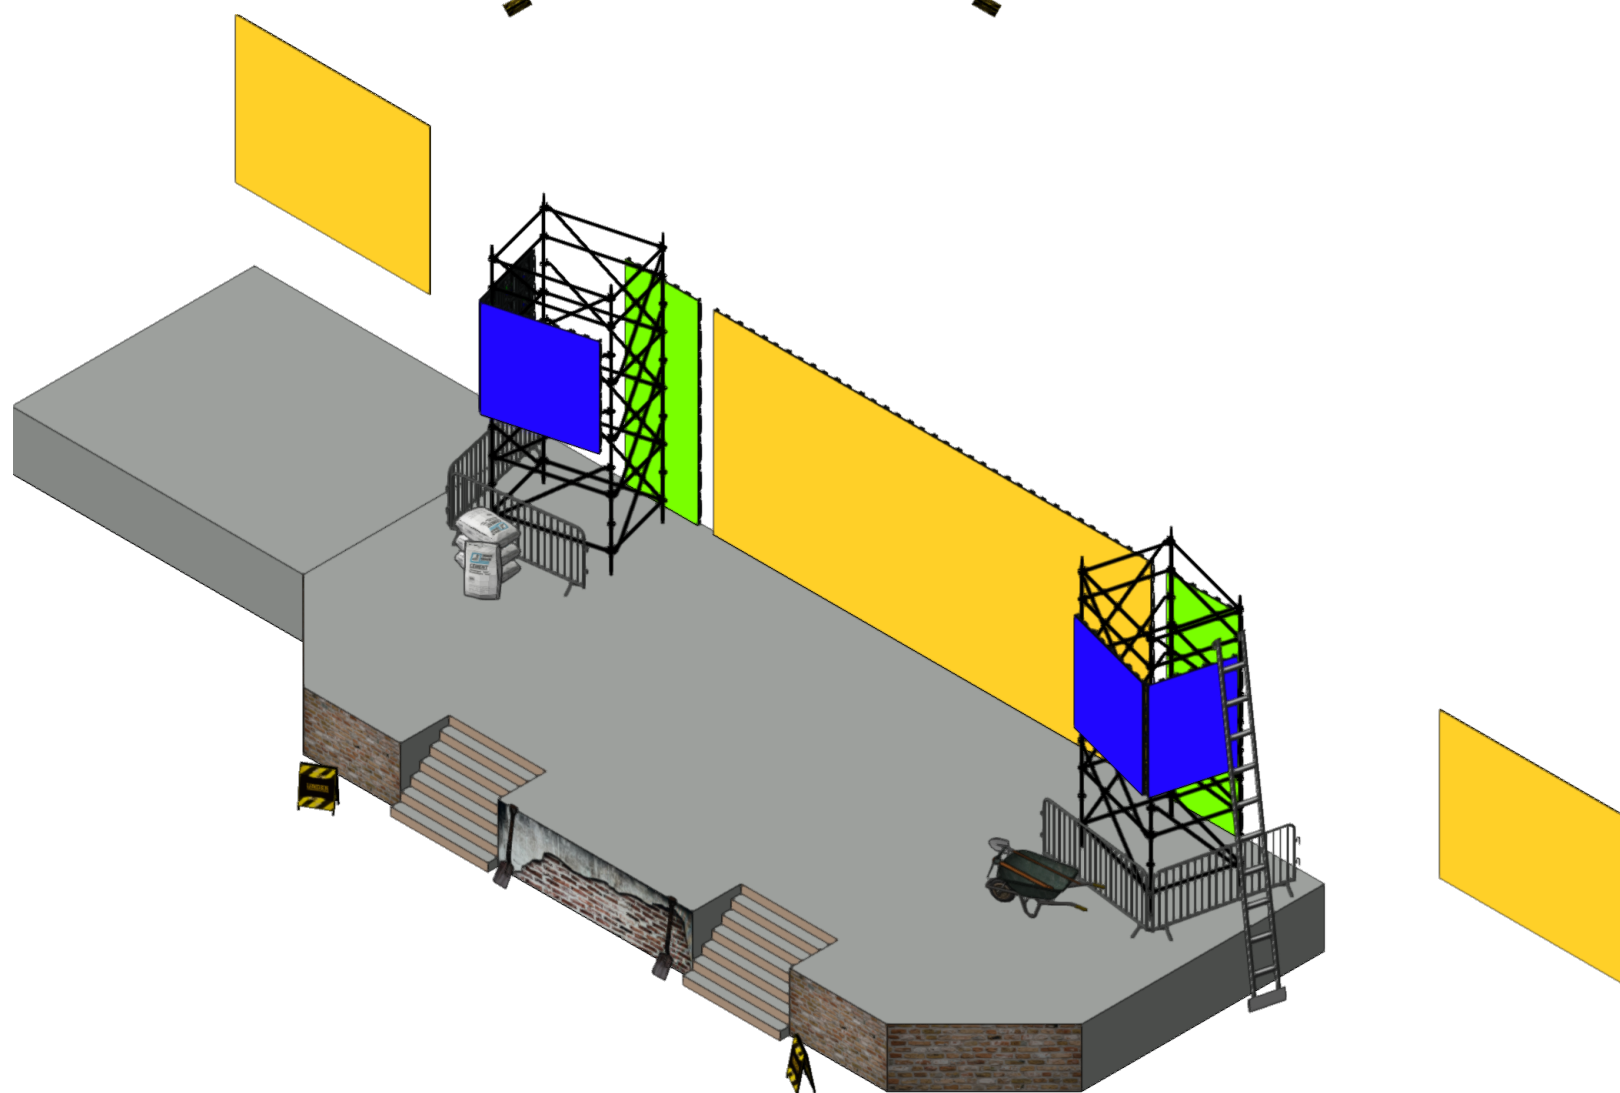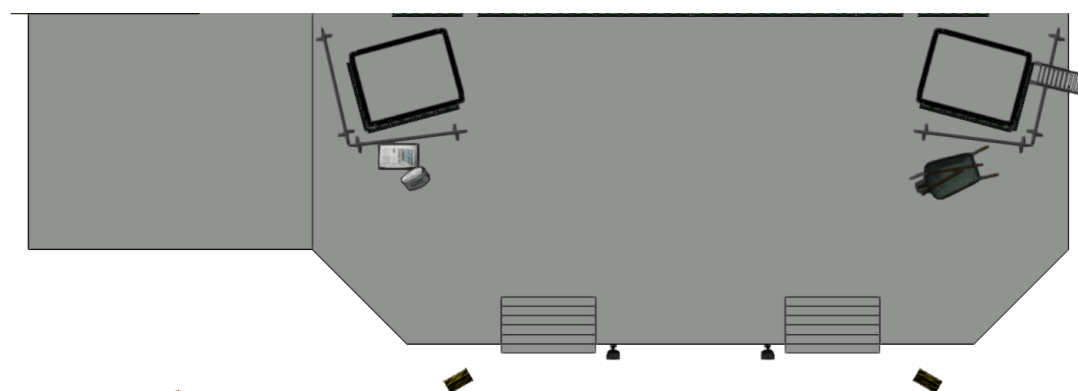

Sheet Title:
Over All

Event:
Men of Hope Conference 2026

Venue:
Hope Restoration Ministries Chloorkop

Event Date:
22-24 May 2026

Version
V1

Drawn By:
Stefan vd Walt
082 429 8714
stefan@creativeintensity.co.za



Date Drawn:
2026/05/06

Scale and Paper size.
As indicated on A3

Disclaimer:
This drawing is the intellectual property of 802 Media Pty Ltd. This drawing has been produced for the client for the project on the site shown. It was prepared for a purpose agreed with the client and will have a commensurate degree of accuracy. It is not a record "as built". This drawing is not intended for use by any other person or for any other purpose than that specified here. 802 Media Pty Ltd accept no liability whatsoever if this drawing is used by any other person or for any other purpose. 802 Media Pty Ltd stands to make claims of there is contravention of this disclaimer.

