


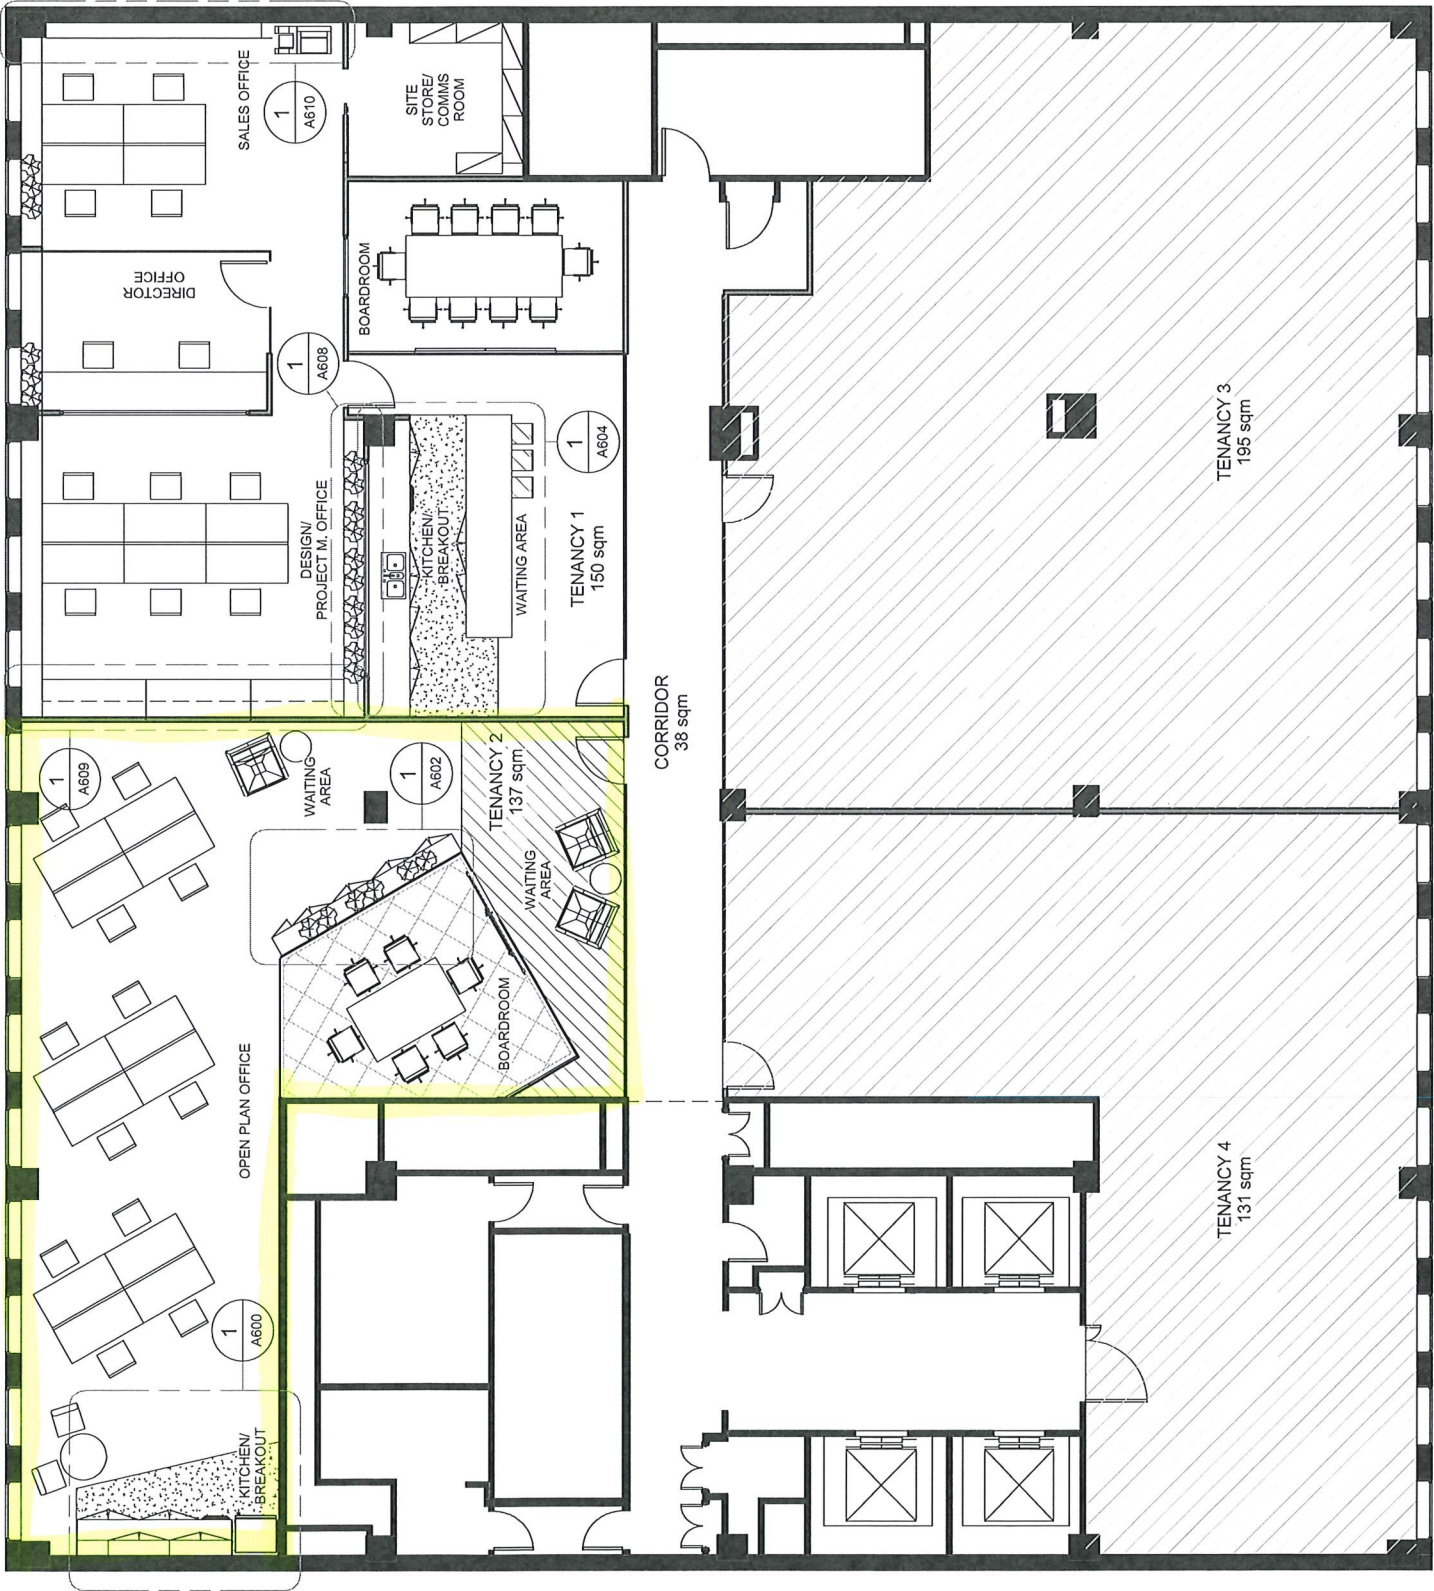

PROPOSED FLOORPLAN
(TENANCY 1)

- 10 WORKSTATIONS IN
OPEN PLAN OFFICE
- 1 OFFICE (2 DESKS)
- 1 WAITING AREA/
KITCHEN/ BREAKOUT
- 1 BOARDROOM
(10 PEOPLE)
- 1 SITE STORE/
COMMS ROOM

TOTAL AREA = 150m²
TOTAL NO. OF PEOPLE = 12
TOTAL SQ.M PER PERSON =
12.50 m²

PROPOSED FLOORPLAN
(TENANCY 2)

- 12 WORKSTATIONS IN
OPEN PLAN OFFICE
- 2 WAITING AREA/
- 1 KITCHEN/ BREAKOUT
- 1 BOARDROOM (10 PEOPLE)

TOTAL AREA = 117m²
TOTAL NO. OF PEOPLE = 12
TOTAL SQ.M PER PERSON =
9.75 m²



OUTKAST
Design | Manage | Construct

Level 3, 225 Clarence St, Sydney 2000
T: +61 2 9259 7051 | W: www.outkast.com.au

Interior Designer

P1762LR
Level 6, 309 George St, Sydney
Project and Site Address

1:100@A3 15.11.12 LR DD
Scale Date Drawn Checked

A104 FURNITURE PLAN

Drawing No. & Drawing Name

CONSTRUCTION B

Status Revision

Issue	Description	Date
A	CONSTRUCTION ISSUE	09.11.12
B	CONSTRUCTION ISSUE	15.11.12

NOTES:
• THIS DRAWING IS THE PROPERTY OF OUTKAST AND SHALL BE RETURNED OR DESTROYED BY THE CONTRACTOR UPON COMPLETION OF THE PROJECT.
• THIS DRAWING IS NOT TO BE USED FOR ANY OTHER PURPOSES WITHOUT THE WRITTEN APPROVAL OF OUTKAST.
• ALL DIMENSIONS TO BE VERIFIED ON SITE.
• DRAWING TO BE USED IN CONJUNCTION WITH THE SITE OF SHOP DRAWINGS.
• ANY OTHER ITEMS NOT SHOWN ON THIS DRAWING ARE TO BE OBTAINED FROM THE SUPPLIER.
• CONTRACTOR SHALL COMPLY WITH AUSTRALIAN STANDARDS.
• CONTRACTOR SHALL COMPLY WITH THE BUILDING CODE OF AUSTRALIA.