



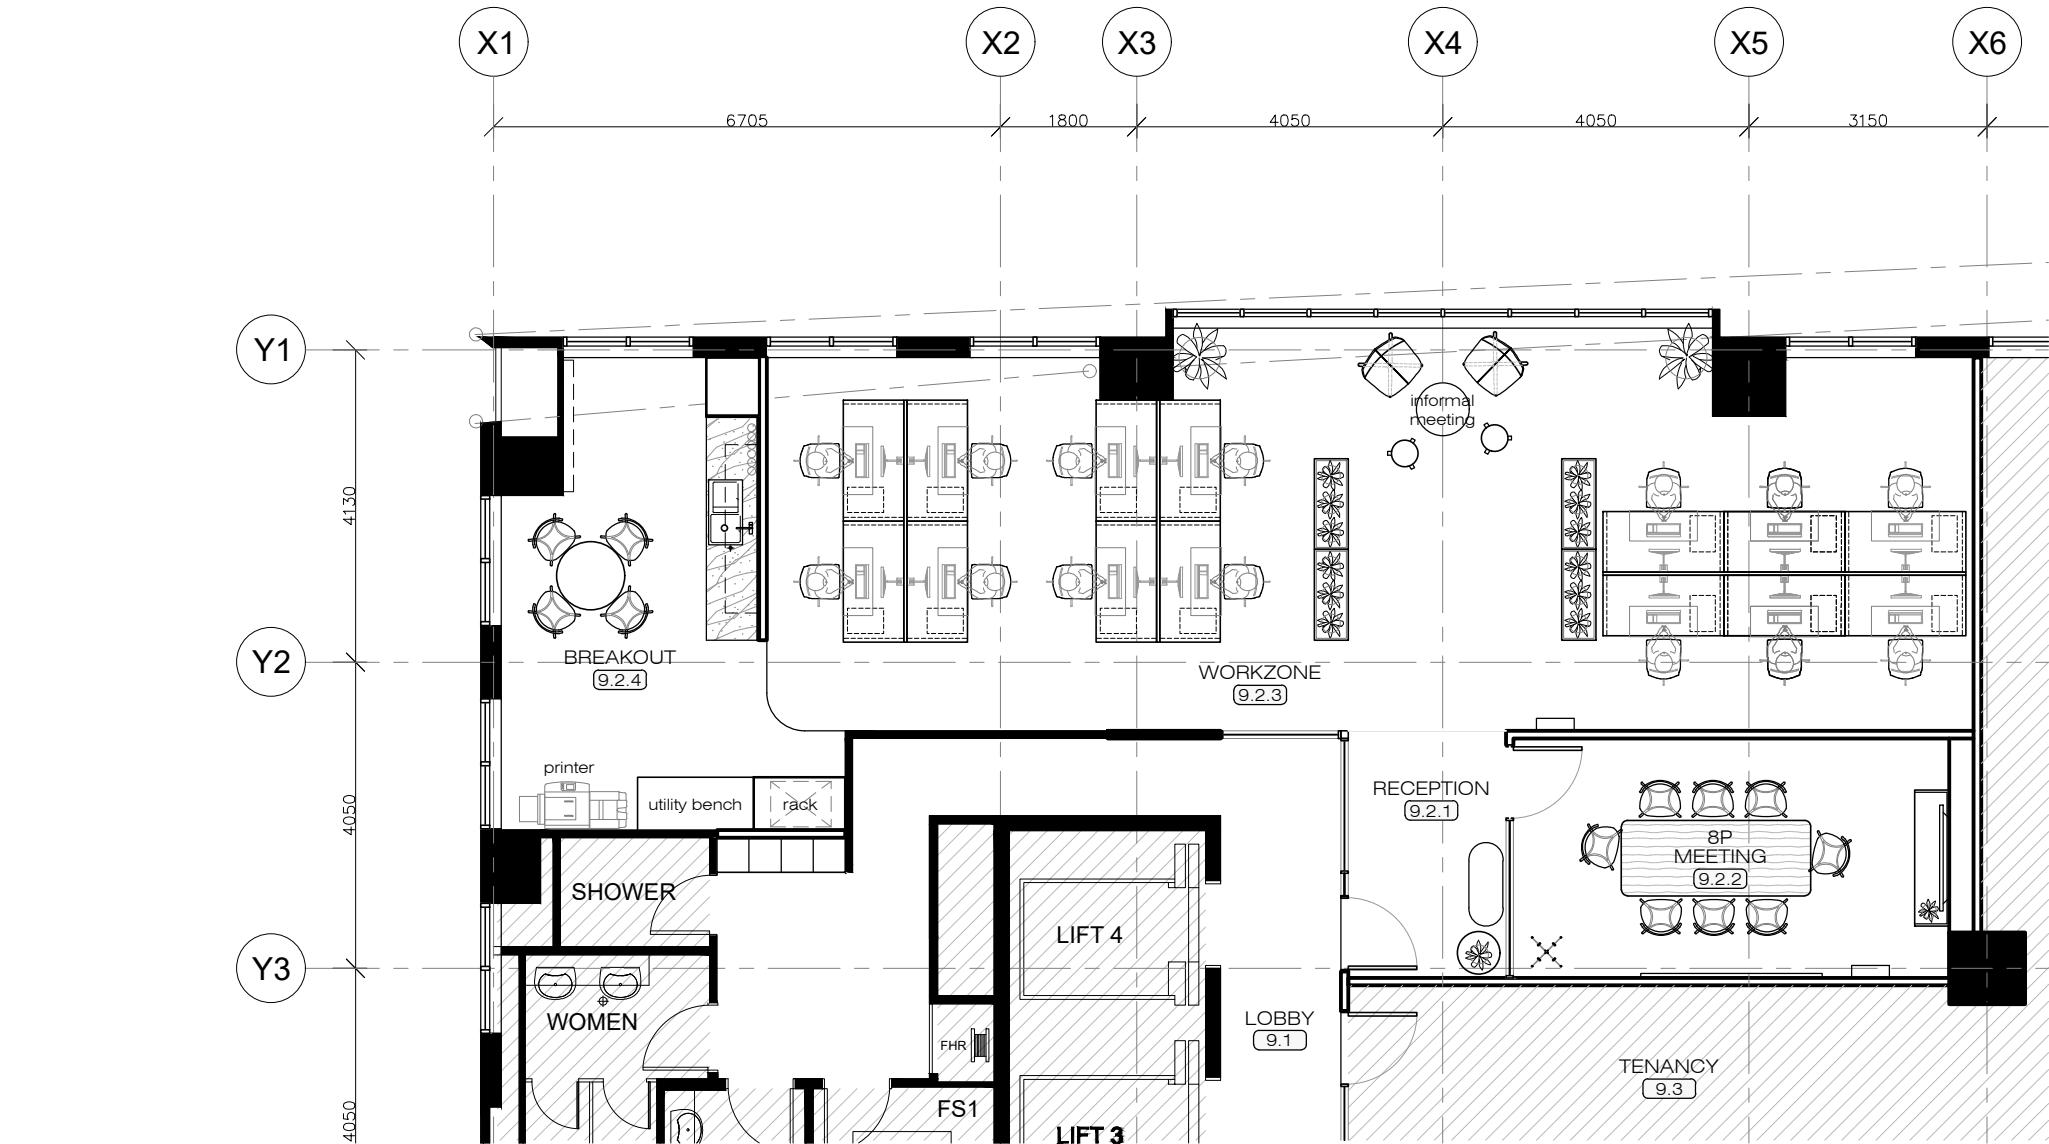

LOCATION ON FLOOR

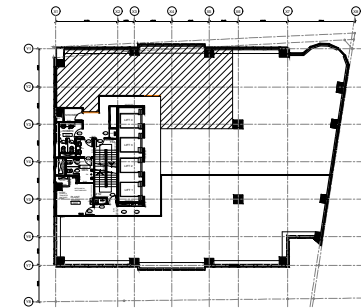

TENANCY INFORMATION L9.2:

RECEPTION	1
8P MEETING	1
14P WORKZONE (1600x800)	1
BREAKOUT w/ UTILITY BENCH	1
TOTAL AREA	140SQM
CAPACITY	14
DENSITY	1:10SQM

b	issue for pricing update	vm	th	12.04.19
a	issue for pricing	vm	th	15.10.18

drawing no: ID-137	issue no: b	drawing title: GENERAL ARRANGEMENT PLAN	project: 20 HUNTER STREET L9.2 NEW FITOUT 20 Hunter St, Sydney
status: PRICING	scale: 1:100@A3	date: 12.04.2019	drawn: VM
		approved: TH	

contractor to verify dimensions on site prior to commencement of work. report all discrepancies to project manager use dimensions over scaling. this drawing is subject to copyright and may not be used or reproduced without permission from HAMMOND STUDIO PTY LTD

HAMMOND STUDIO PTY LTD

email : hello@hammondstudio.co

address : level 1, 82 george st, redfern