

LEVEL 45, Suite 01 A - ASQ


AREA	+/-290m ²
Entry / Waiting Area	01
Quiet Nook	01
Large Meeting Room	01
Collab Lounge	01
Small Meeting Room	01
Focus Room	01
Workstations	16
Utilities	01
Kitchen / Dining	01
DENSITY	1:18 p/m²

This drawing is protected by copyright. All rights are reserved. Unless permitted under the Copyright Act 1968, no part of this drawing may be reproduced, published, broadcast or transmitted without the prior written permission of the copyright owner.

Please note
 If the Status of this drawing is not signed off For Construction it may be subject to change, alteration or amendment at the discretion of Creo Design Group. If so, Creo Design Group is not liable for any loss, damage, harm or injury whether special, consequential, direct or indirect, suffered by you or any other person as a result of your use of this drawing for construction purposes.
 Figured dimensions take preference to scale readings. Verify all dimensions on site. Report any discrepancies to the Designer for decision before proceeding with the work.

Client Approval		Date	
REV	DATE	NOTES	BY
A	04/05/23	ISSUED FOR REVIEW	KC
B	09/05/23	ISSUE FOR REVIEW	AP
C	13/06/23	Removal of core door	AP

BOND STREET

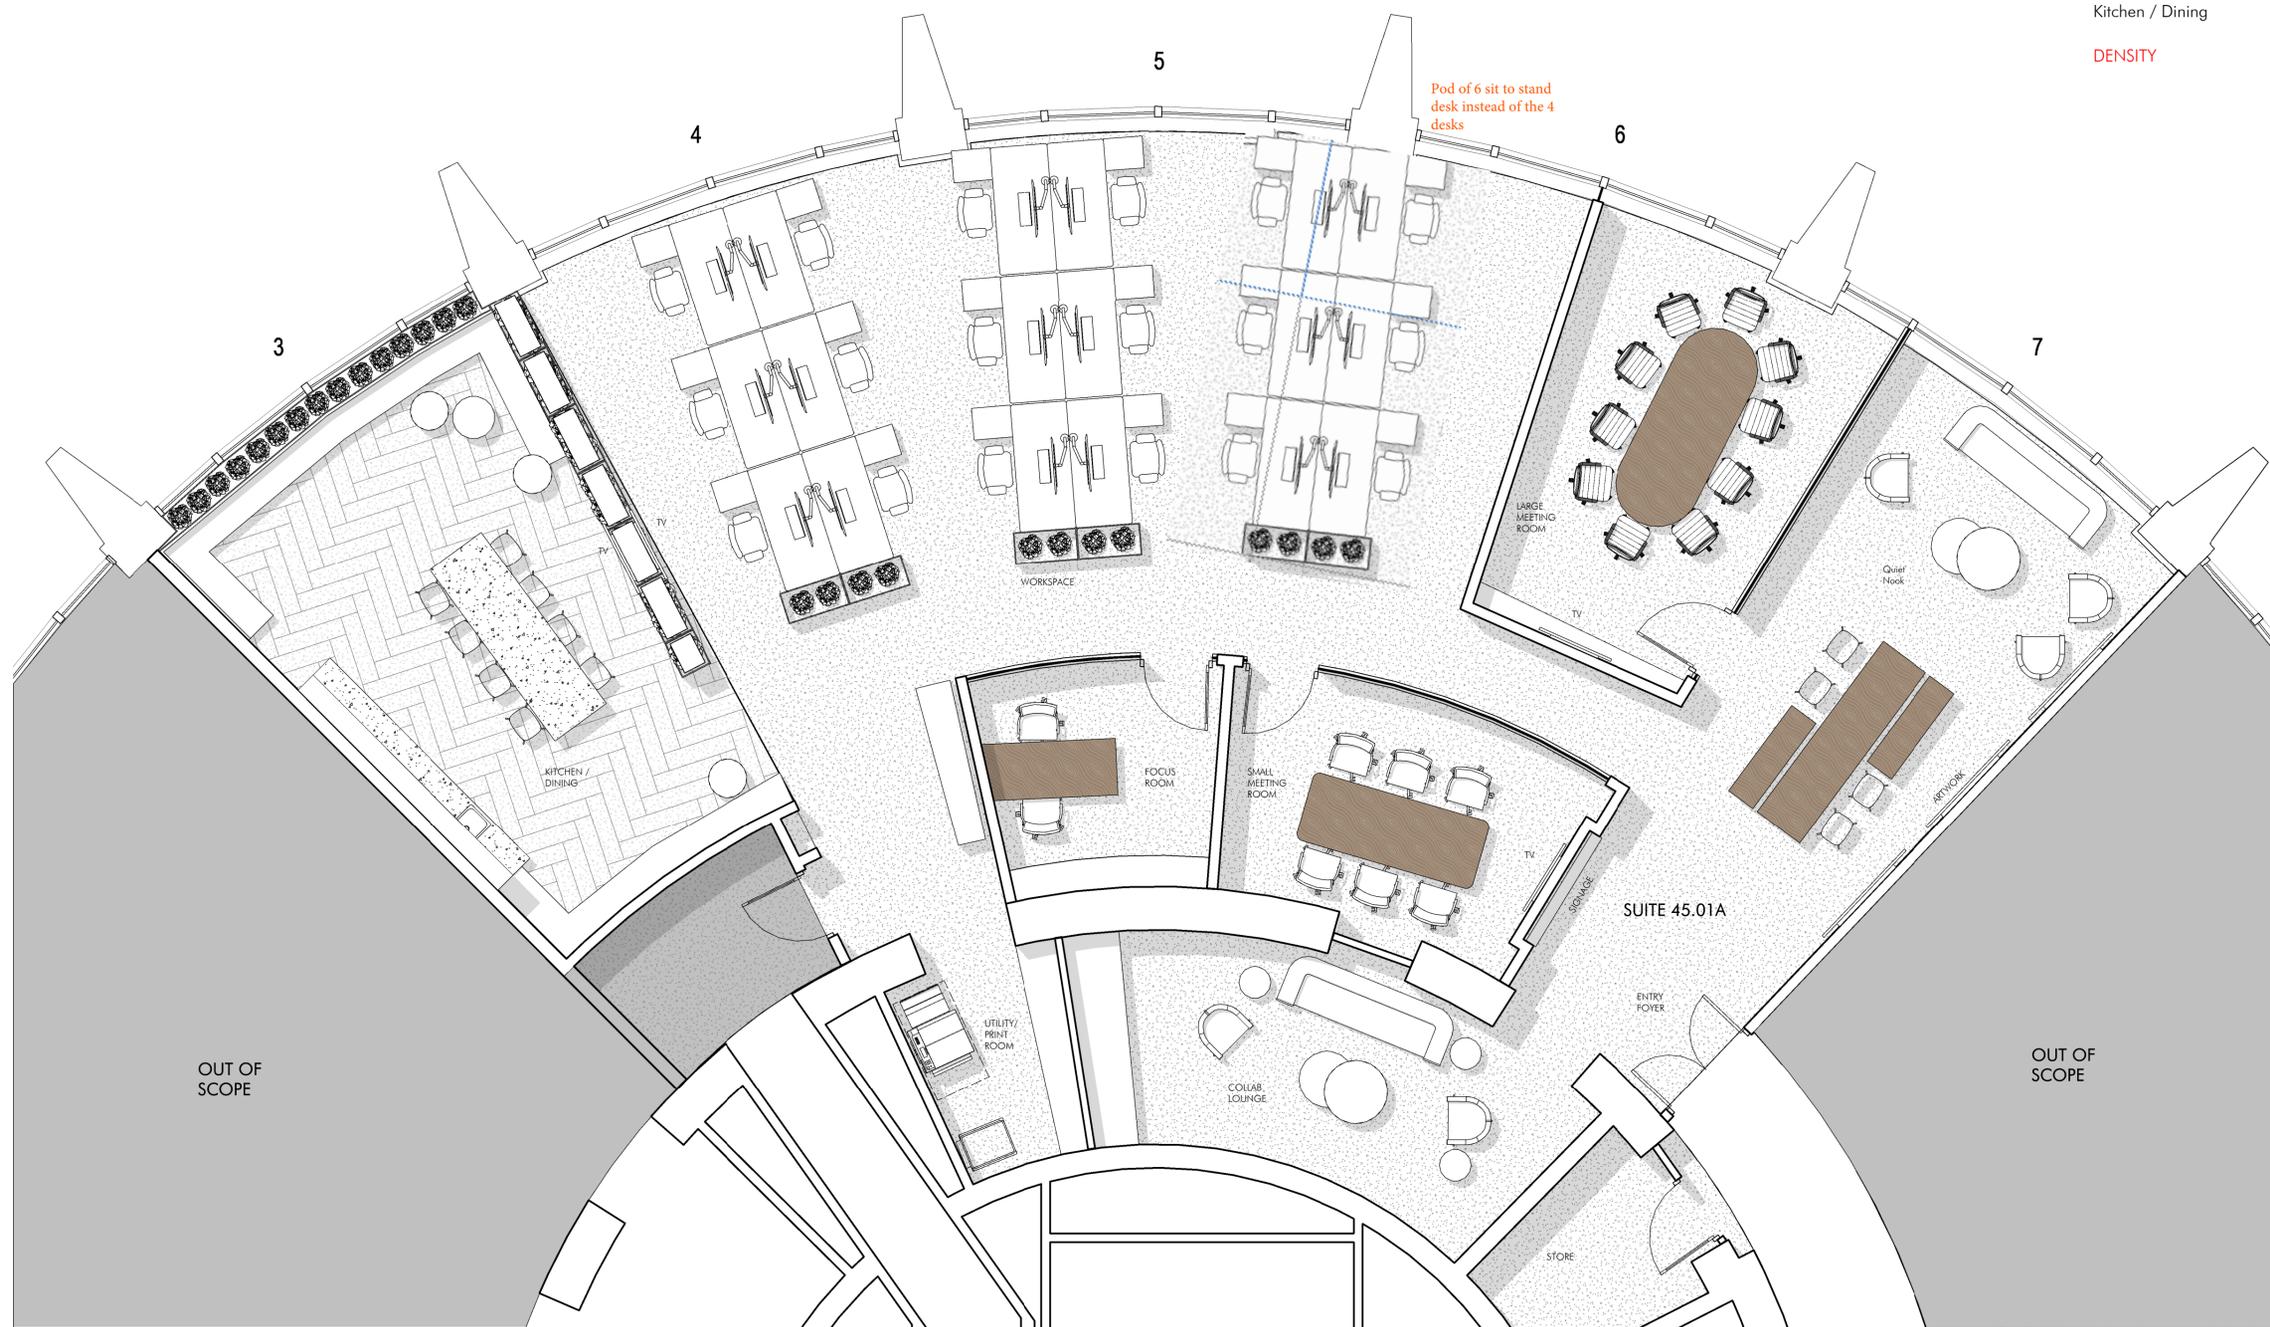

NOT FOR CONSTRUCTION UNLESS STATUS IS AT CONSTRUCTION

Status
PRELIMINARY

Client
 DEXUS

Project
 L45 ASQ
 264 GEORGE STREET, SYDNEY,
 NSW 2000

Date
 13/06/23

North

Drawn	Review	Approved
AP	AP	-

Drawing Title
 Marketing Plan - Suite 45.01 A

Job No.	Revision
30883	C
Scale	As indicated @ A1

Drawing No.
SK101

1 L1 - SKETCH 45.01 A
 SCALE 1 : 50