


# 309

## George Street

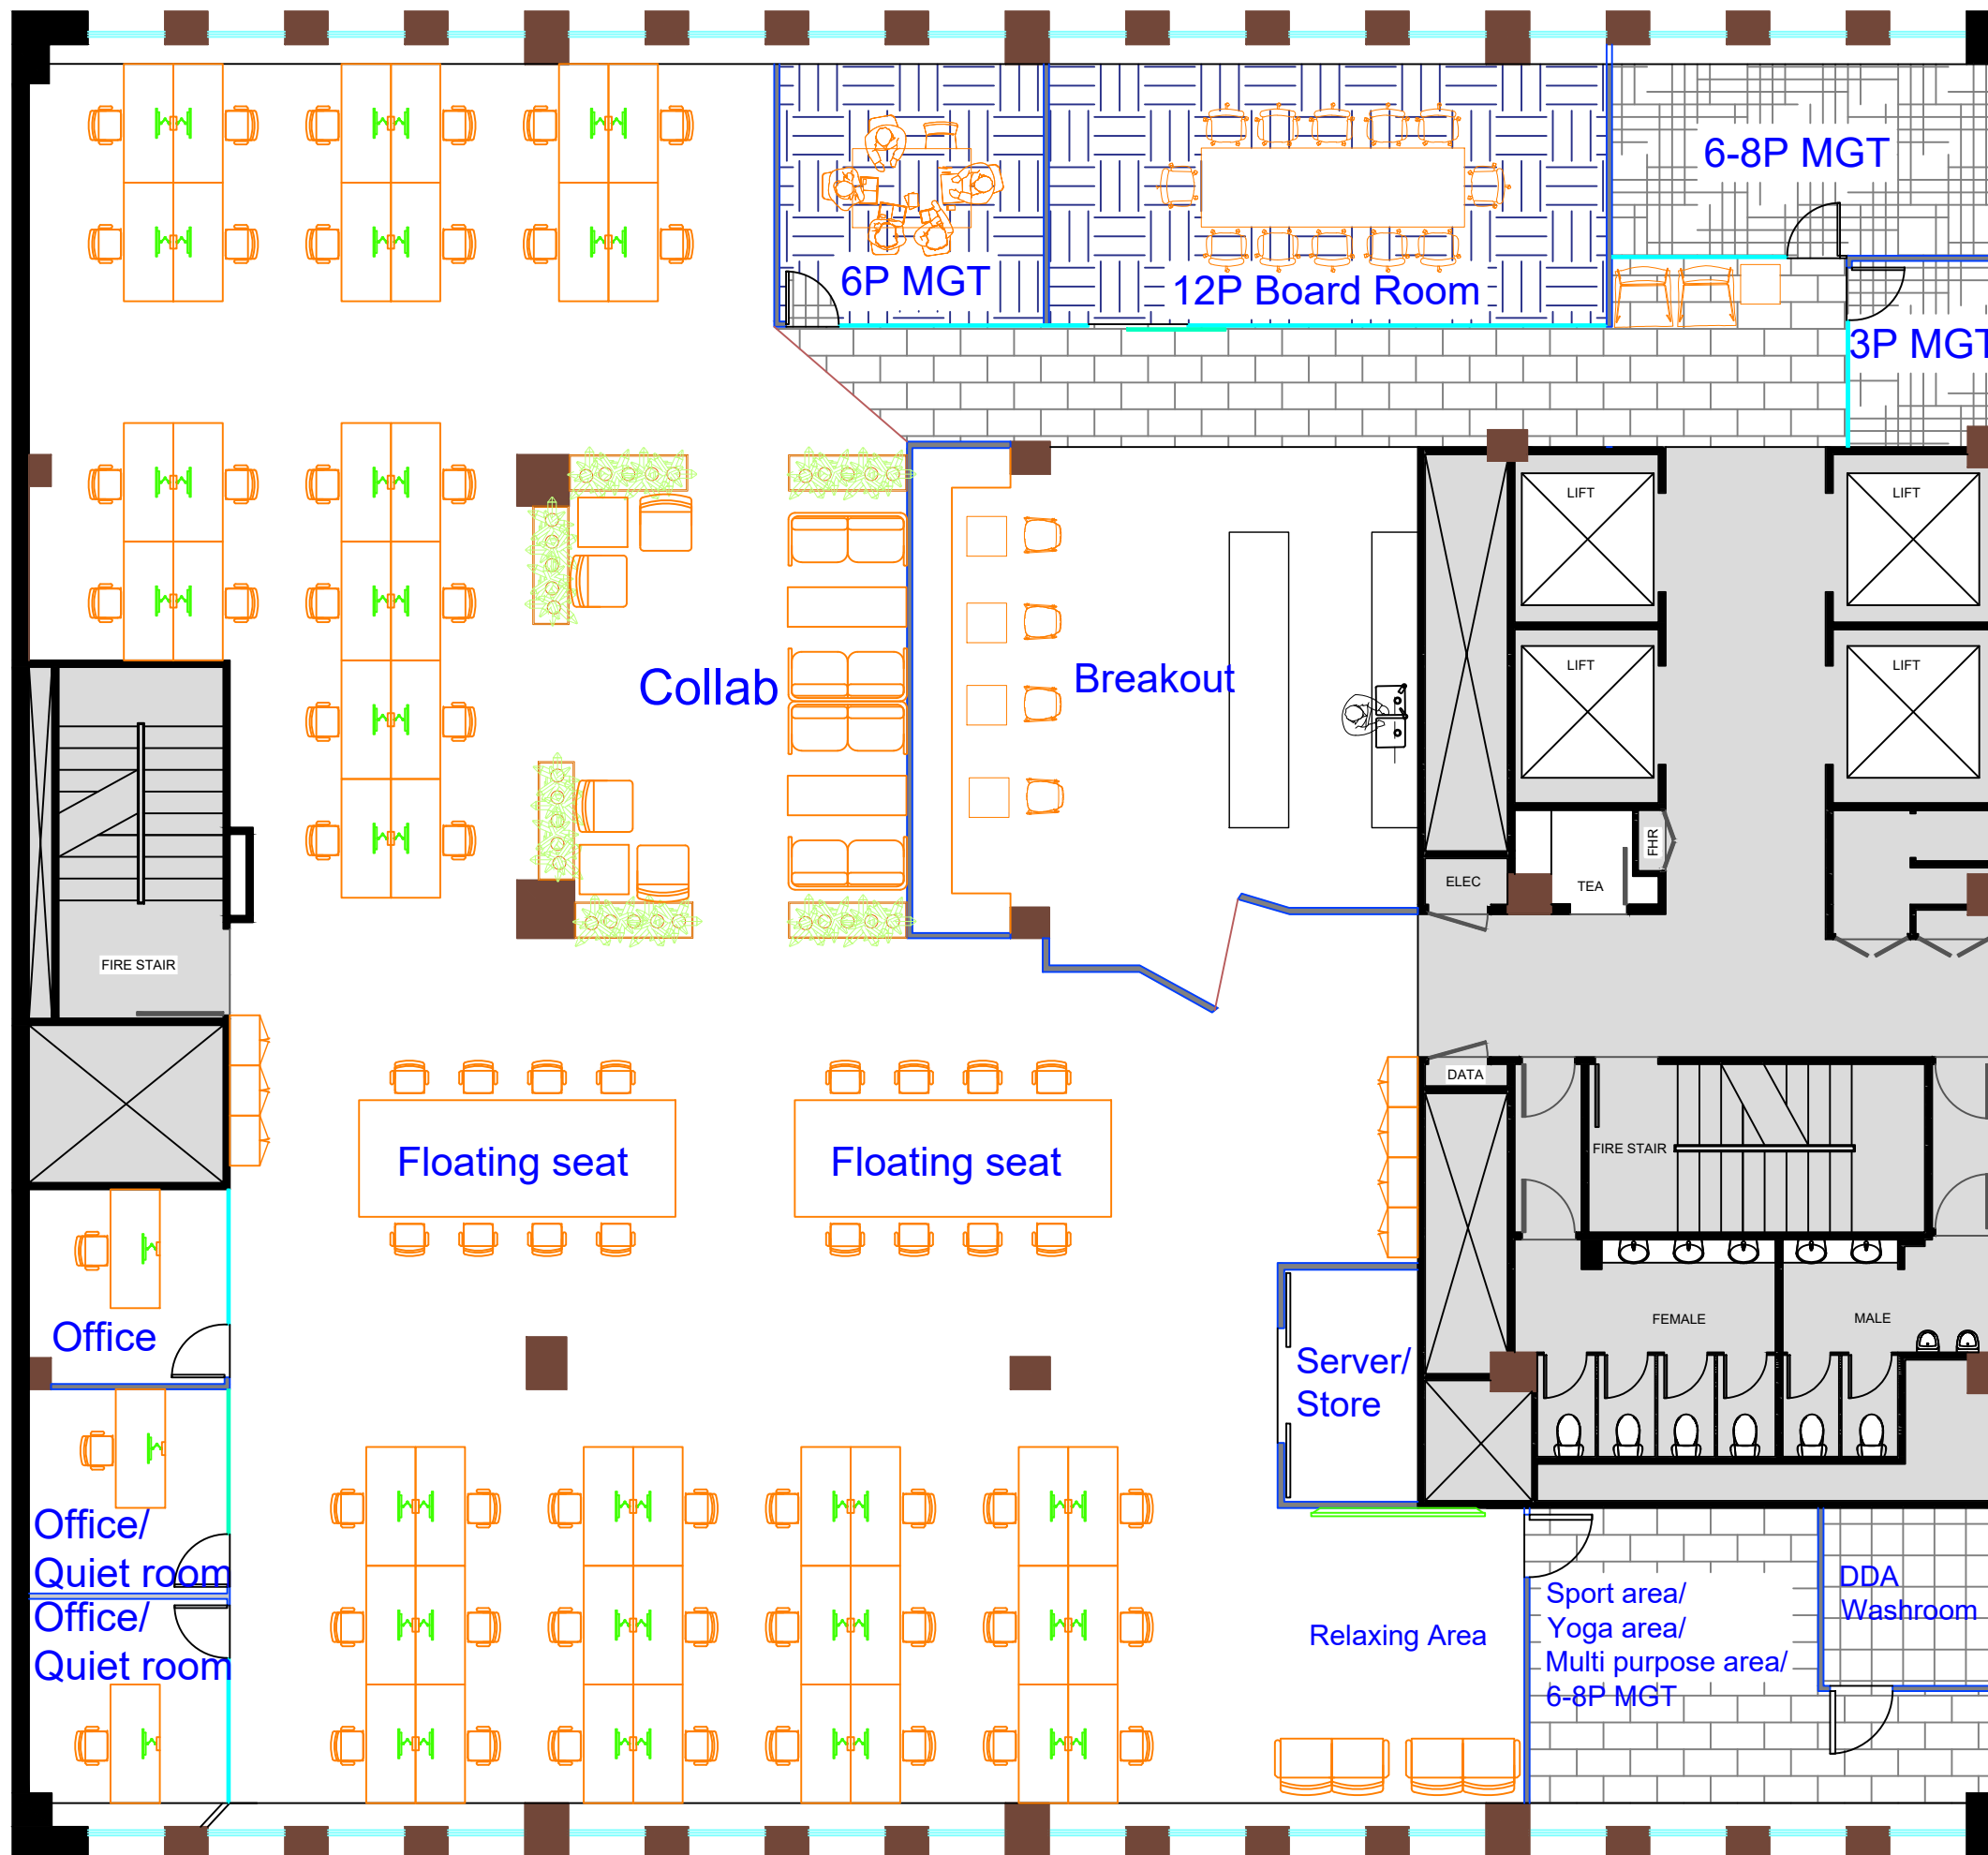

Status:  
Current Layout

Project:  
309 George Street

Prepared by: KC

Date: 9.2.2024

Drawing Title:  
Suite 11.01 current layout

Scale: 1:100 @ A3

Drawing Number:

309G\_Suite 11.01