

location on floor


**tenancy information**

offices: 1  
 closed meeting: 2  
 quiet room: 1  
 print/copy: 1  
 breakout/kitchen: 1

total heads: 22

reception: 1  
 open: 20  
 closed: 1

area: 226m<sup>2</sup>  
 density: 1:10.2sqm

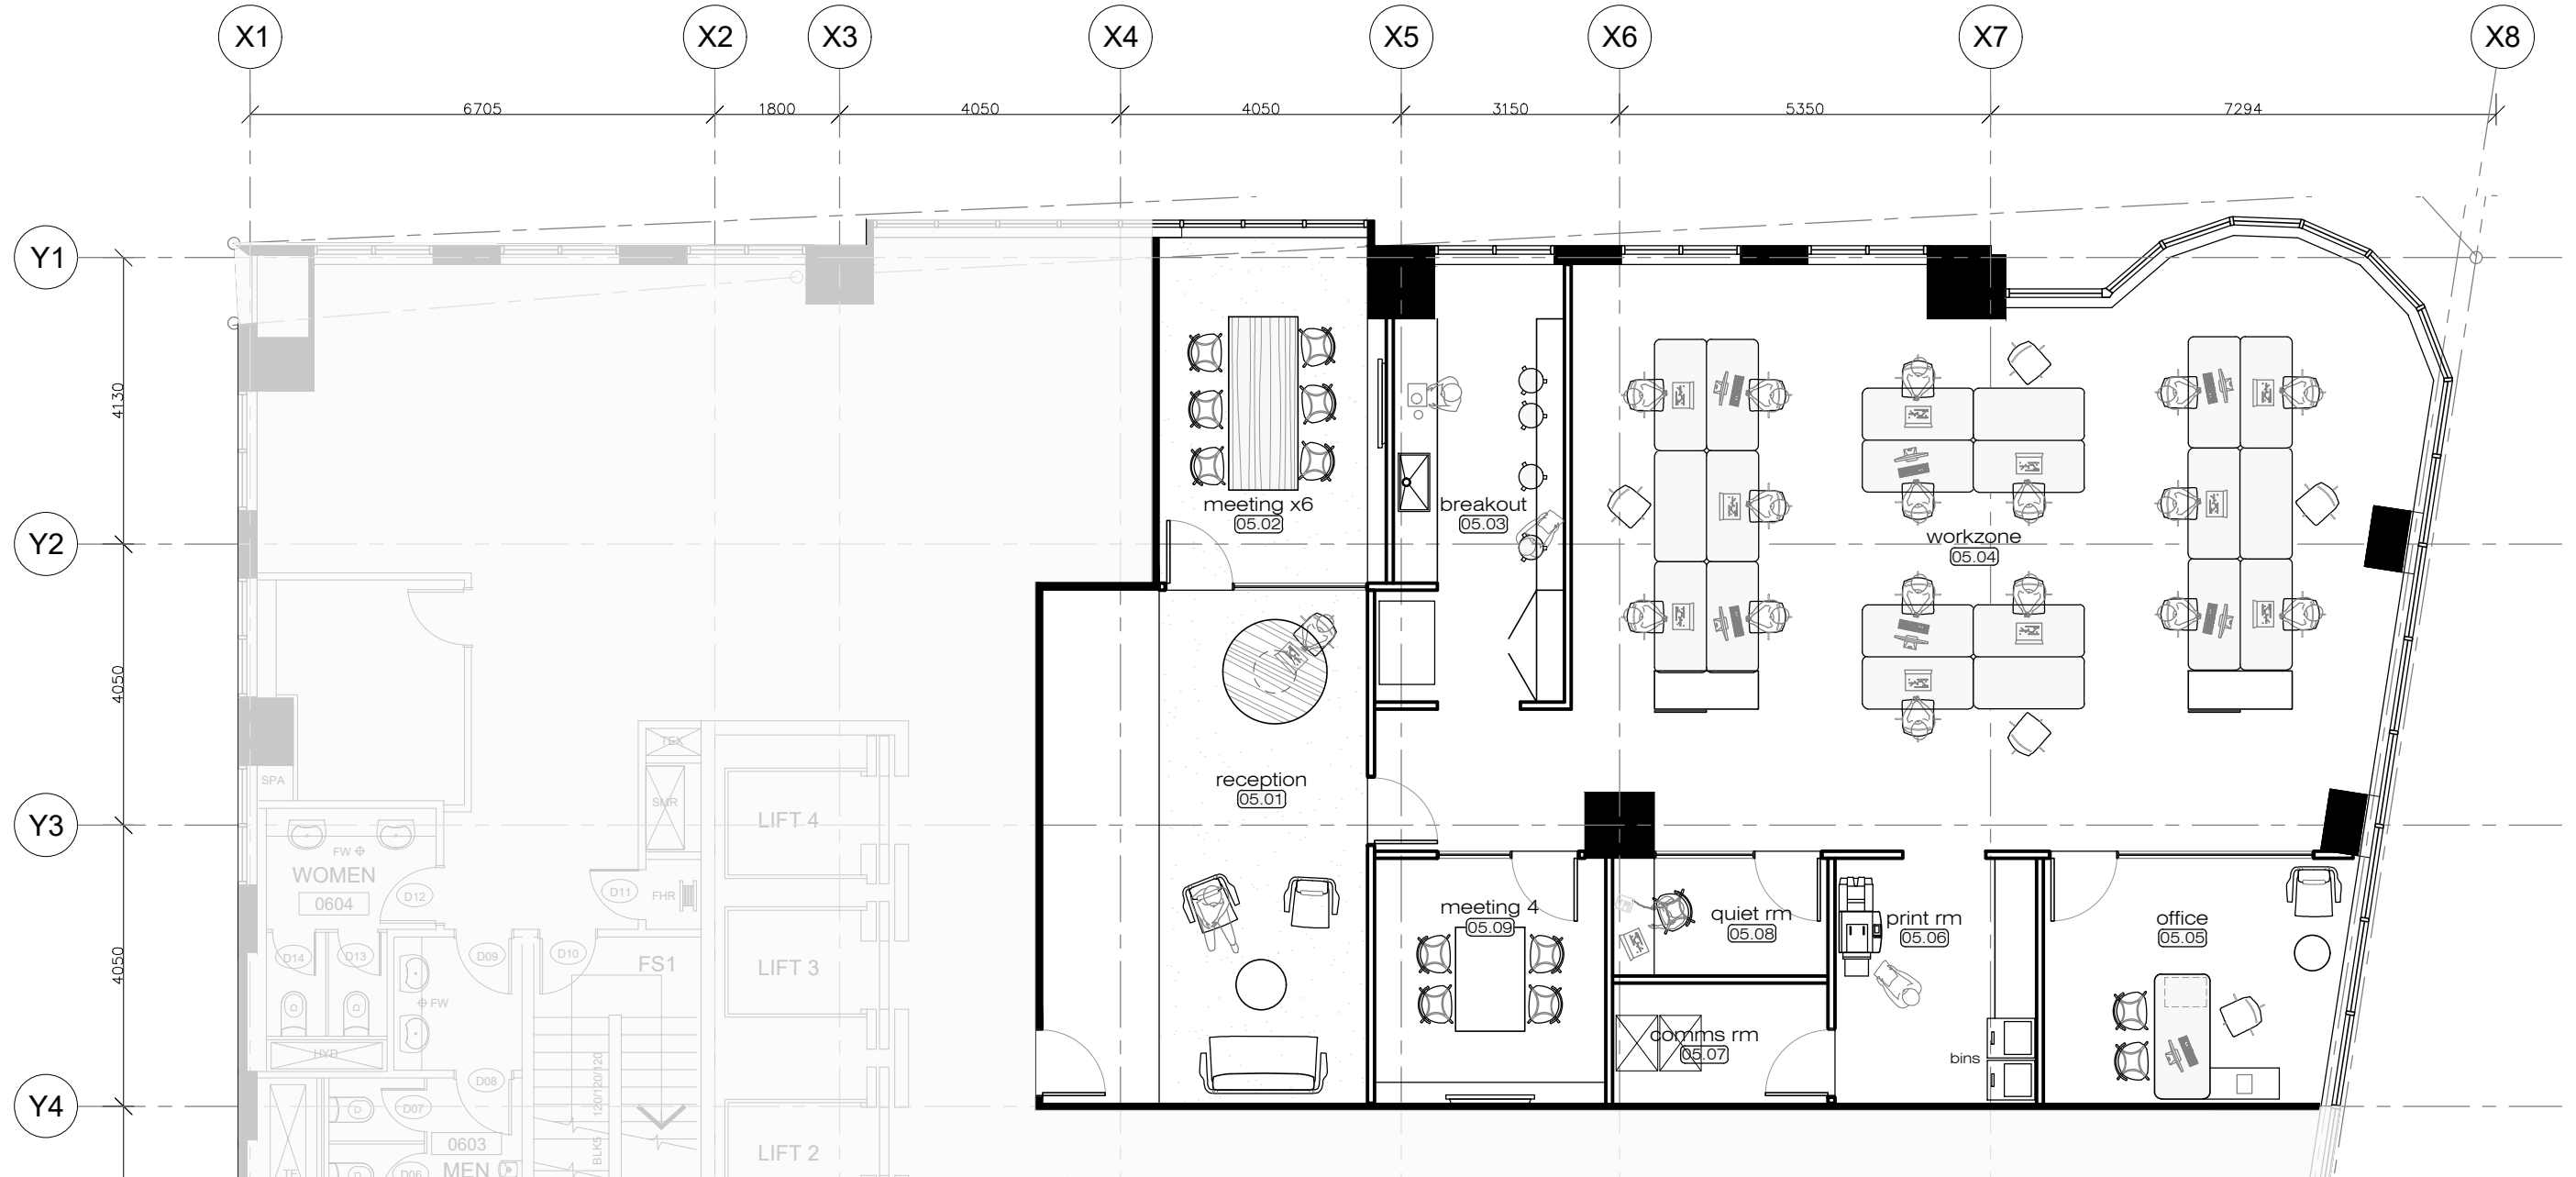

drawing no: <b>SK-L05 01</b>	issue no: <b>a</b>	drawing title: <b>LEVEL 5 TEST FIT. TENANCY 226sqm</b>	project: <b>HUNTER STREET</b>	<b>HAMMOND STUDIO PTY LTD</b> email : hello@hammondstudio.co address : level 1, 82 george st, redfern	
status: <b>FOR CLIENT APPROVAL</b>	scale: <b>1:100@A3</b>	date: <b>06.03.2018</b>	drawn: <b>VM</b>		approved: <b>TH</b>
contractor to verify dimensions on site prior to commencement of work. report all discrepancies to project manager use dimensions over scaling. this drawing is subject to copyright and may not be used or reproduced without permission from HAMMOND STUDIO PTY LTD			<b>LEVEL 5, HUNTER STREET</b>		

