




KENT STREET

SUITE 14.03
TOTAL AREA - APPROX 464m²



PROPOSED LEGEND

WALL TYPES	
	EXISTING BASE BUILDING / COLUMNS & PARTITIONS
	90MM PLASTERBOARD PARTITION - FLOOR TO U/S CEILING
	90MM PLASTERBOARD PARTITION - SLAB TO SLAB
GLAZING TYPES	
	EXISTING EXTERNAL & INTERIOR GLAZING
	INTERIOR GLAZING - FLOOR TO CEILING
	INTERIOR GLAZING - FROM 1200 AFFL TO CEILING
CEILING HEIGHT	
	MEASUREMENT FROM FFL TO FCL
DOOR TYPES	
	EXISTING DOOR
	MDF SWING DOOR: 850MM CLEAR
	GLASS SWING DOOR: 900MM CLEAR
	GLASS SLIDING DOOR: 950MM CLEAR
FLOORING TYPES	
	NEW FLOORING FEATURE CARPET TILES
	NEW FLOORING CARPET TILES
	NEW FLOORING TIMBER LOOK VINYL PLANKS
	NEW FLOORING FLOOR TILE
FURNITURE	
	EXISTING FURNITURE
	RELOCATED FURNITURE
	NEW FURNITURE
NOTES	
THIS DRAWING IS UNDER COPYRIGHT AND MUST NOT BE REPRODUCED WITHOUT WRITTEN PERMISSION FROM NICKAZ.	

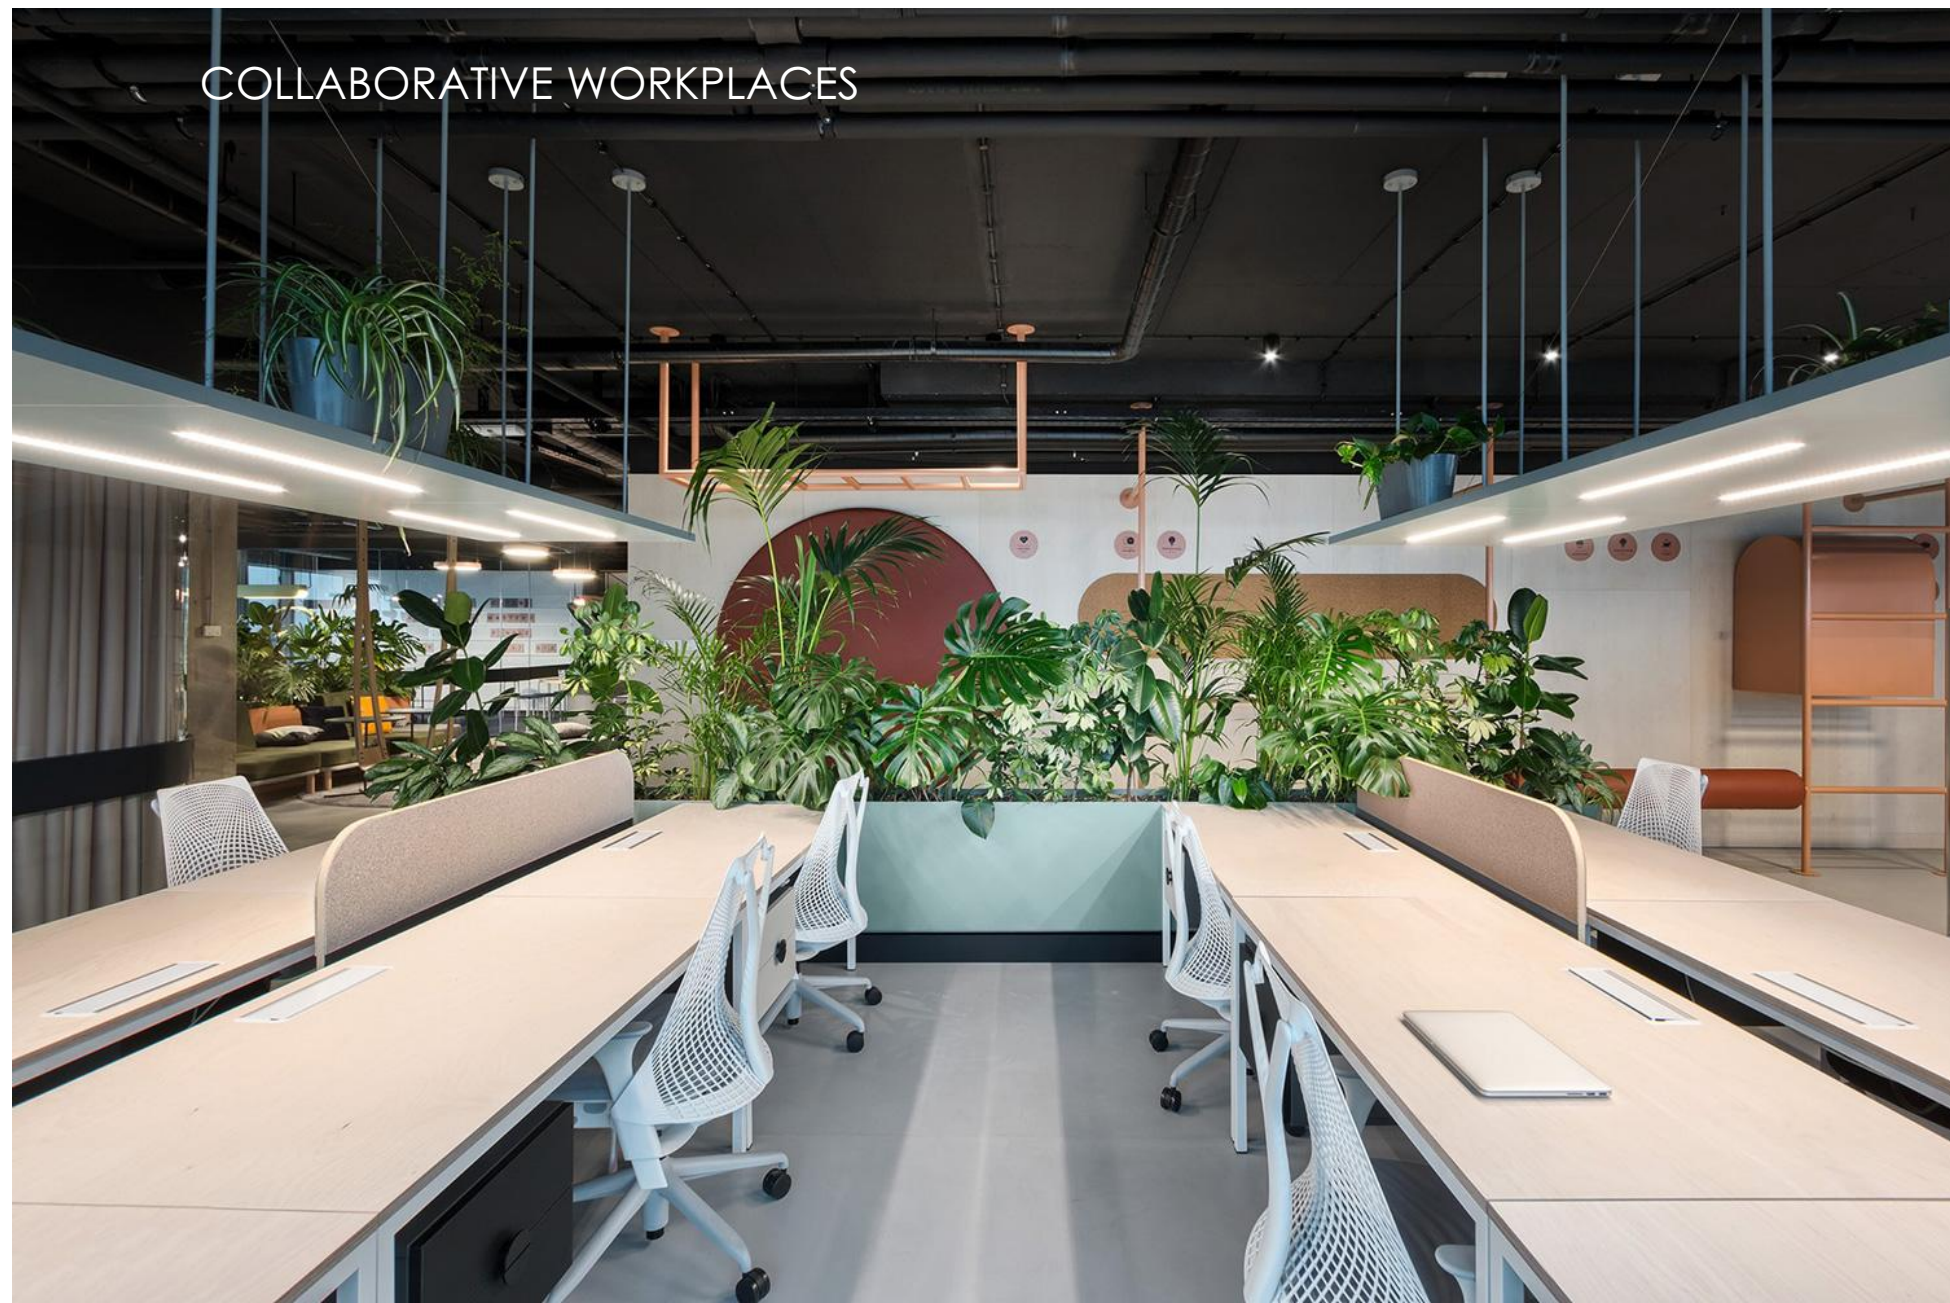

COLLABORATIVE WORKPLACES



PLAYFUL CHILL ZONES



FUN | GREEN SPACES

COMFORT



SOUNDPROOF MEETING ROOMS



CREATIVE ZONES



FUNCTIONAL AND SLICK KITCHEN AREAS

