

Proposed Layout

OPTION 02

REV D | 20.07.07


FLOOR AREA - approx 88.8m²
SCALE - 1:60 @A3

- Entry
- 1 x 6 Pax Meeting Room
- Existing Kitchenette
- 4 x Workstations (1800 Long)
- 1 x Office
- 1 x Privacy Room
- Printer

LEGEND

- SINGLE GLAZED PARTITION
- DOUBLE GLAZED PART SOLID
- PARTITION W/ 2 LAYERS OF PLASTERBOARD
- DOUBLE GLAZED PARTITION
- ONE LAYER PLASTERBOARD PARTITION
- TWO LAYER PLASTERBOARD PARTITION

- NEW FURNITURE
- SUPPLIED BY CLIENT / EXISTING

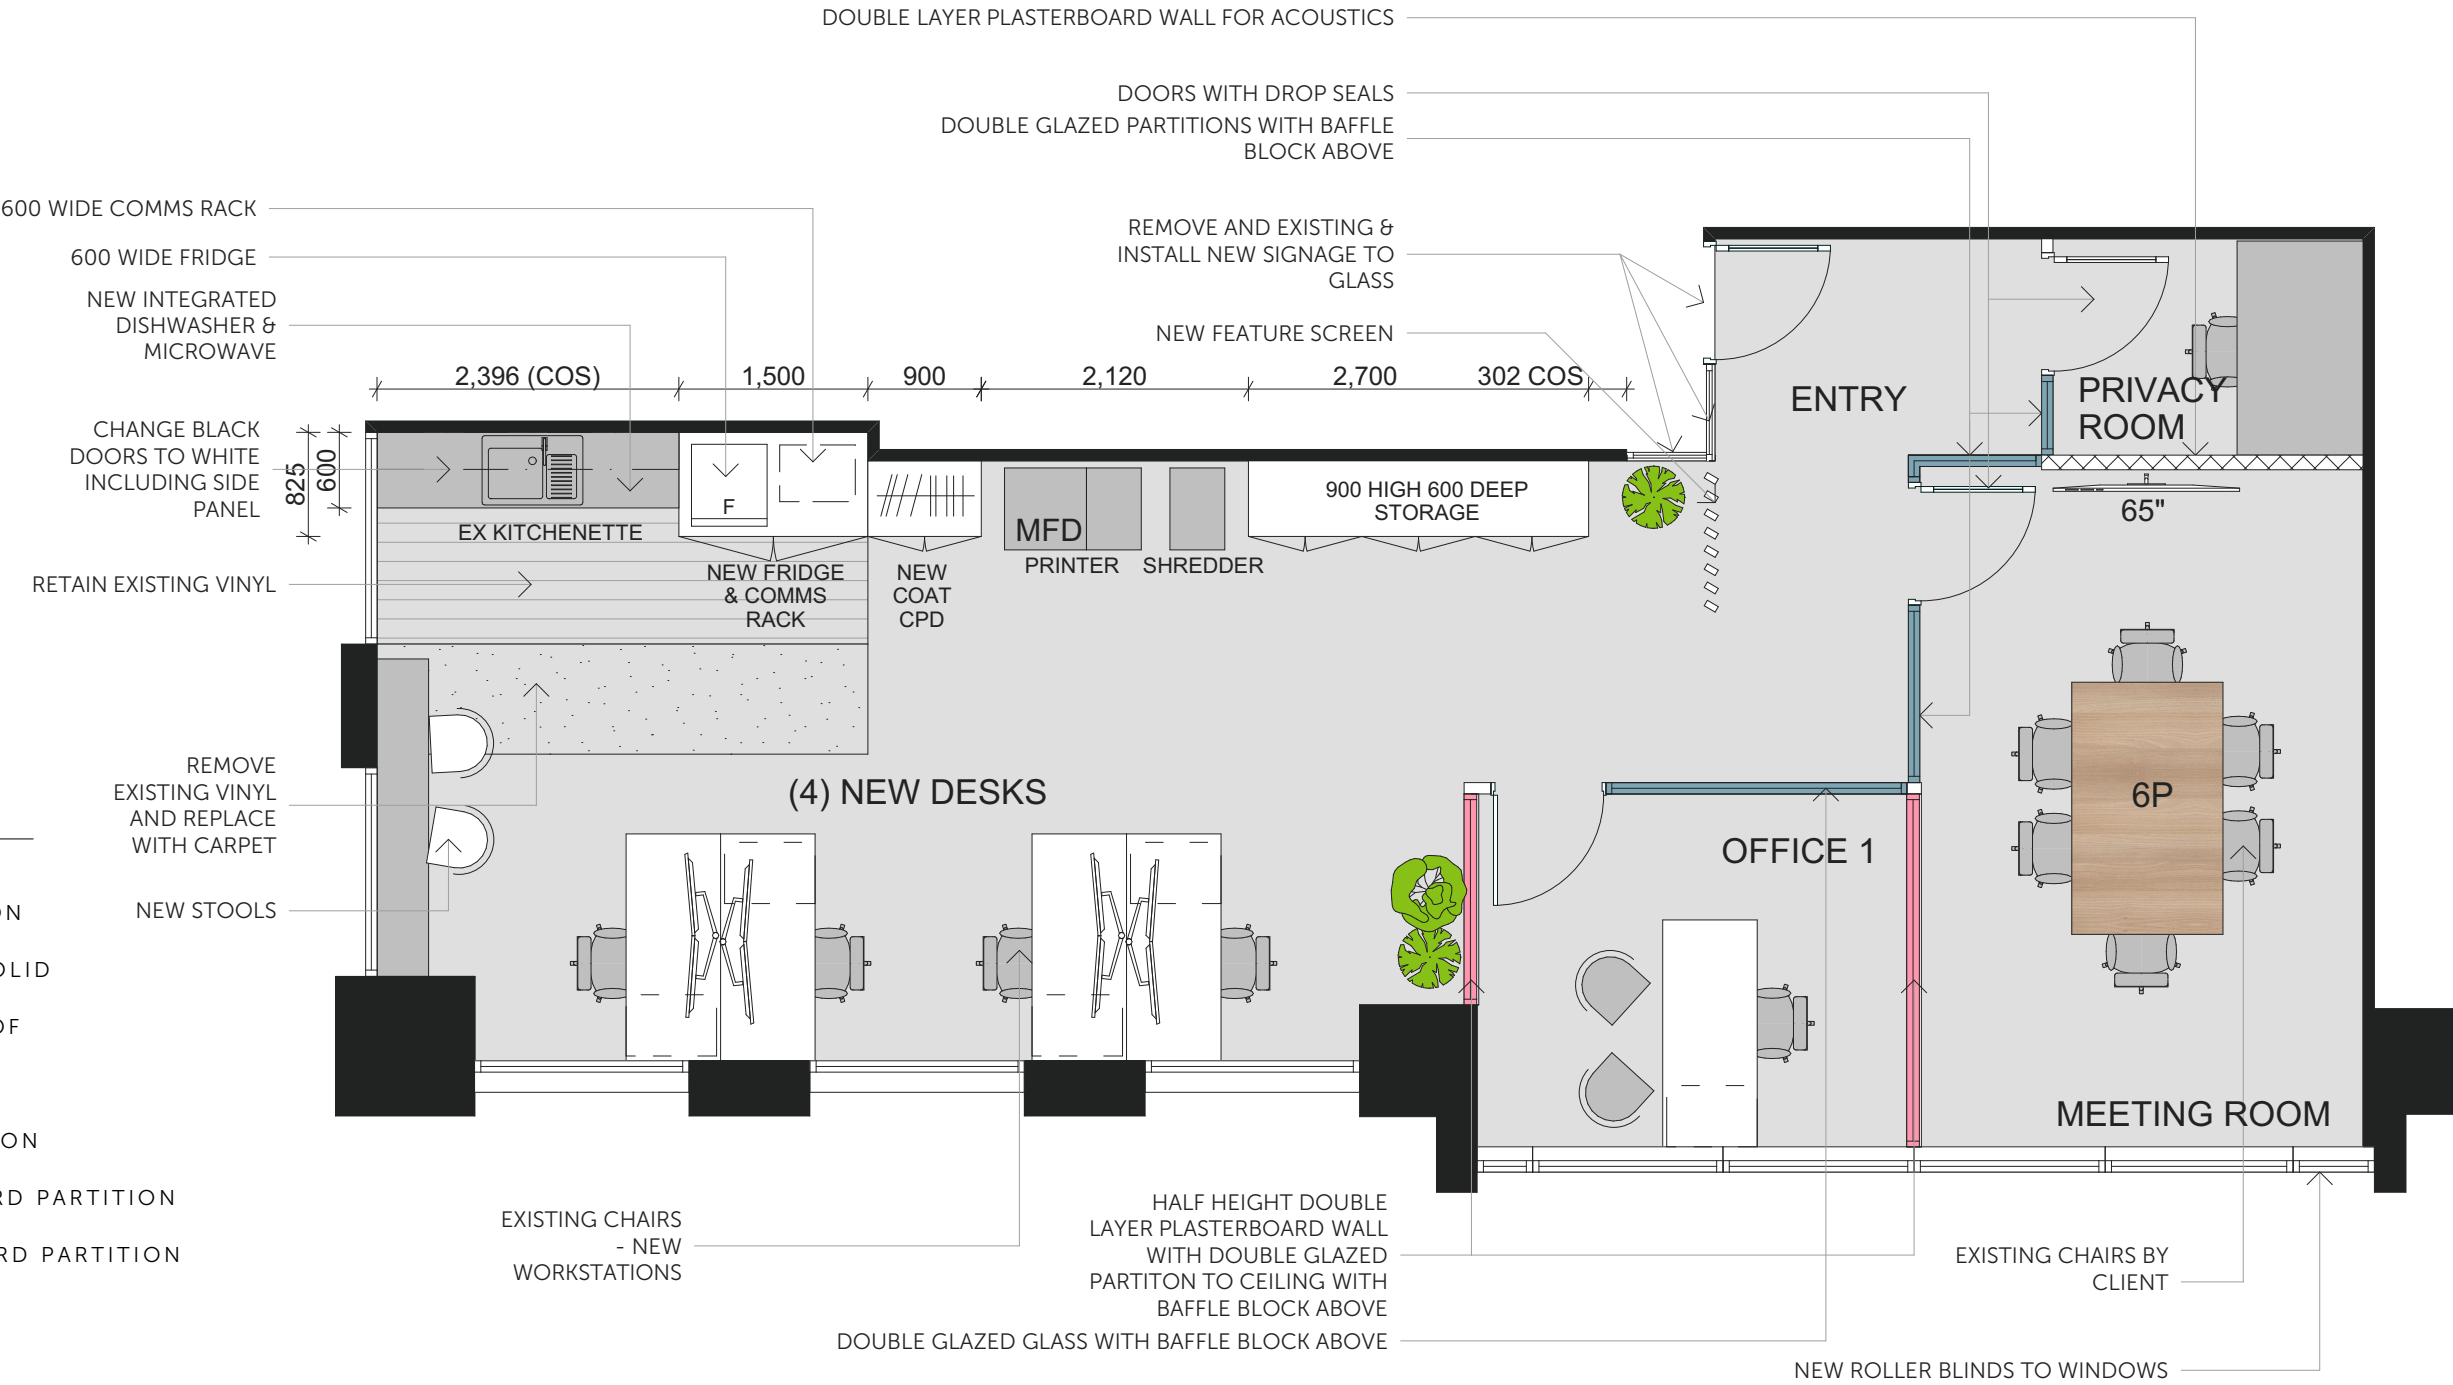

Ste. 3, L14, 20 Hunter Street, Sydney, NSW