




FIRST FLOOR



GROUND FLOOR

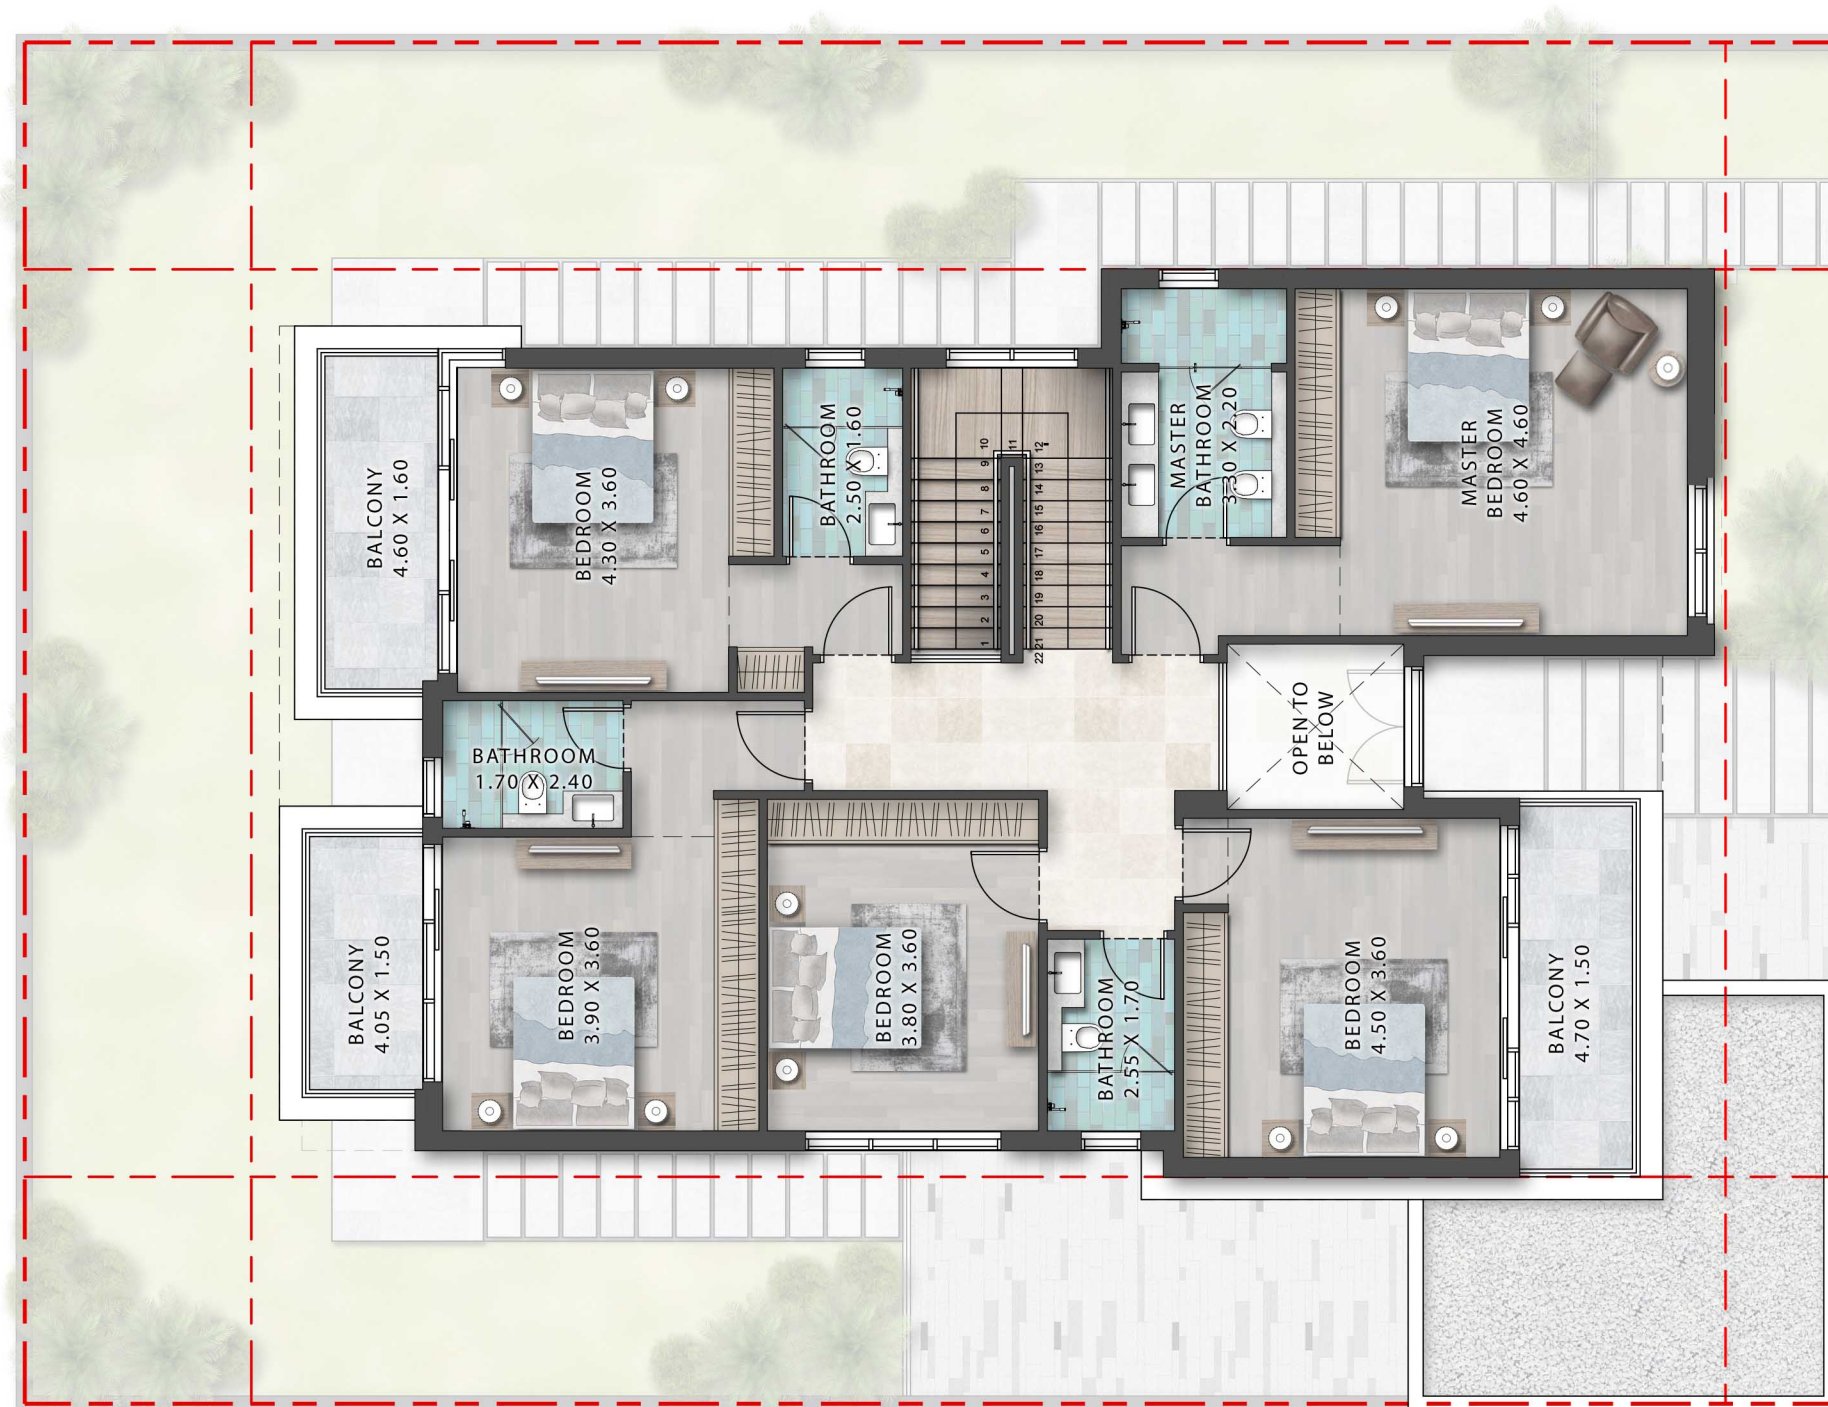

FIRST FLOOR

FIRST FLOOR



SCALE 1:100 @ A3

SECOND FLOOR



SCALE 1:100 @ A3

BASEMENT



SCALE 1:100 @ A3


GROUND FLOOR




SCALE 1:100 @ A3



GROUND FLOOR

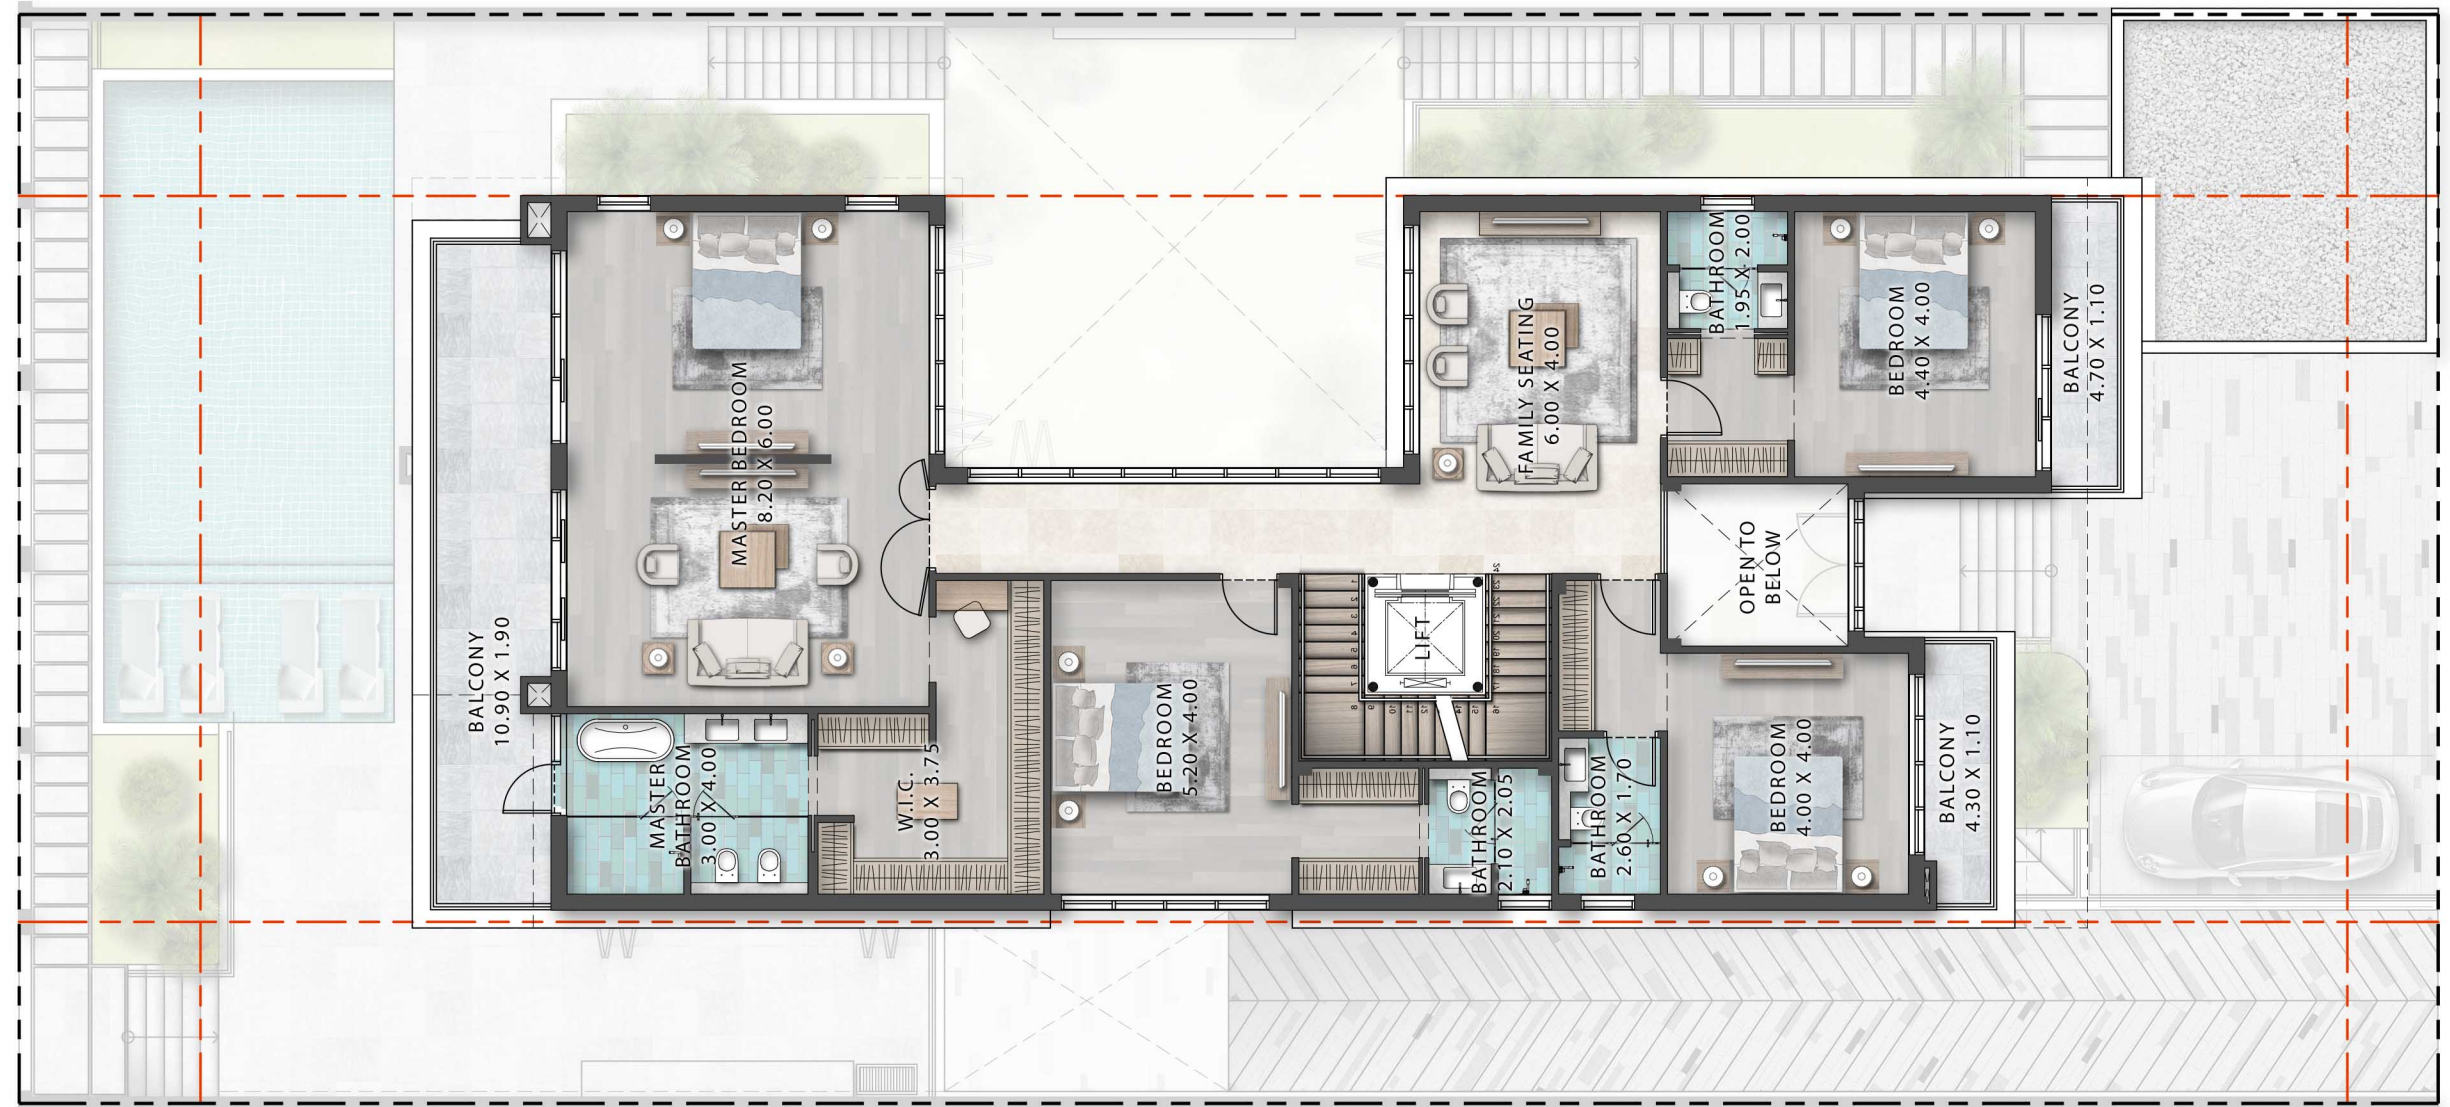


FIRST FLOOR

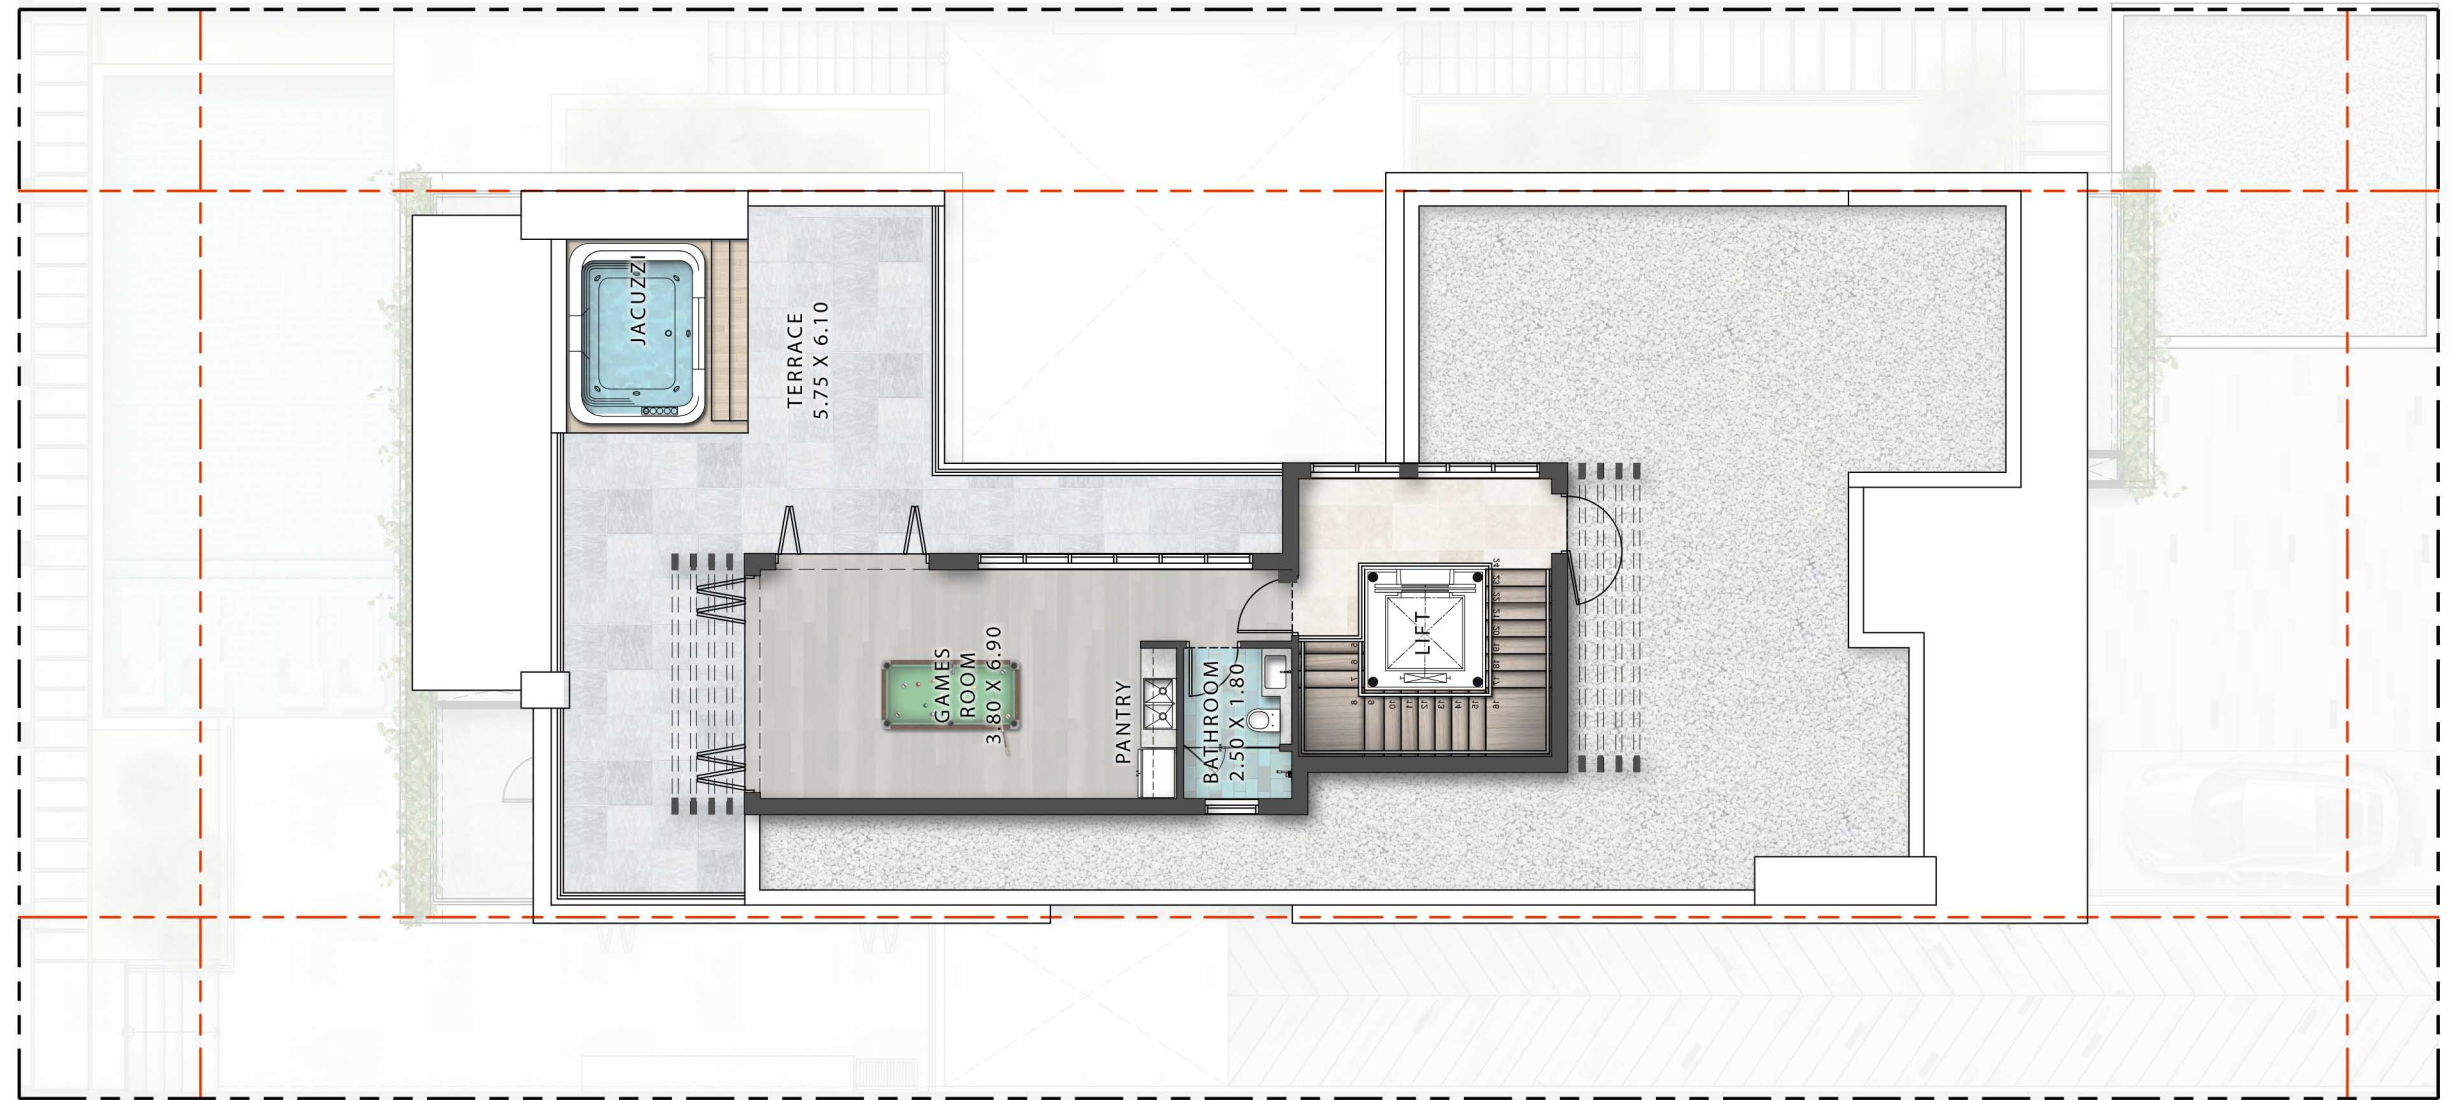


ROOF FLOOR




BASEMENT FLOOR

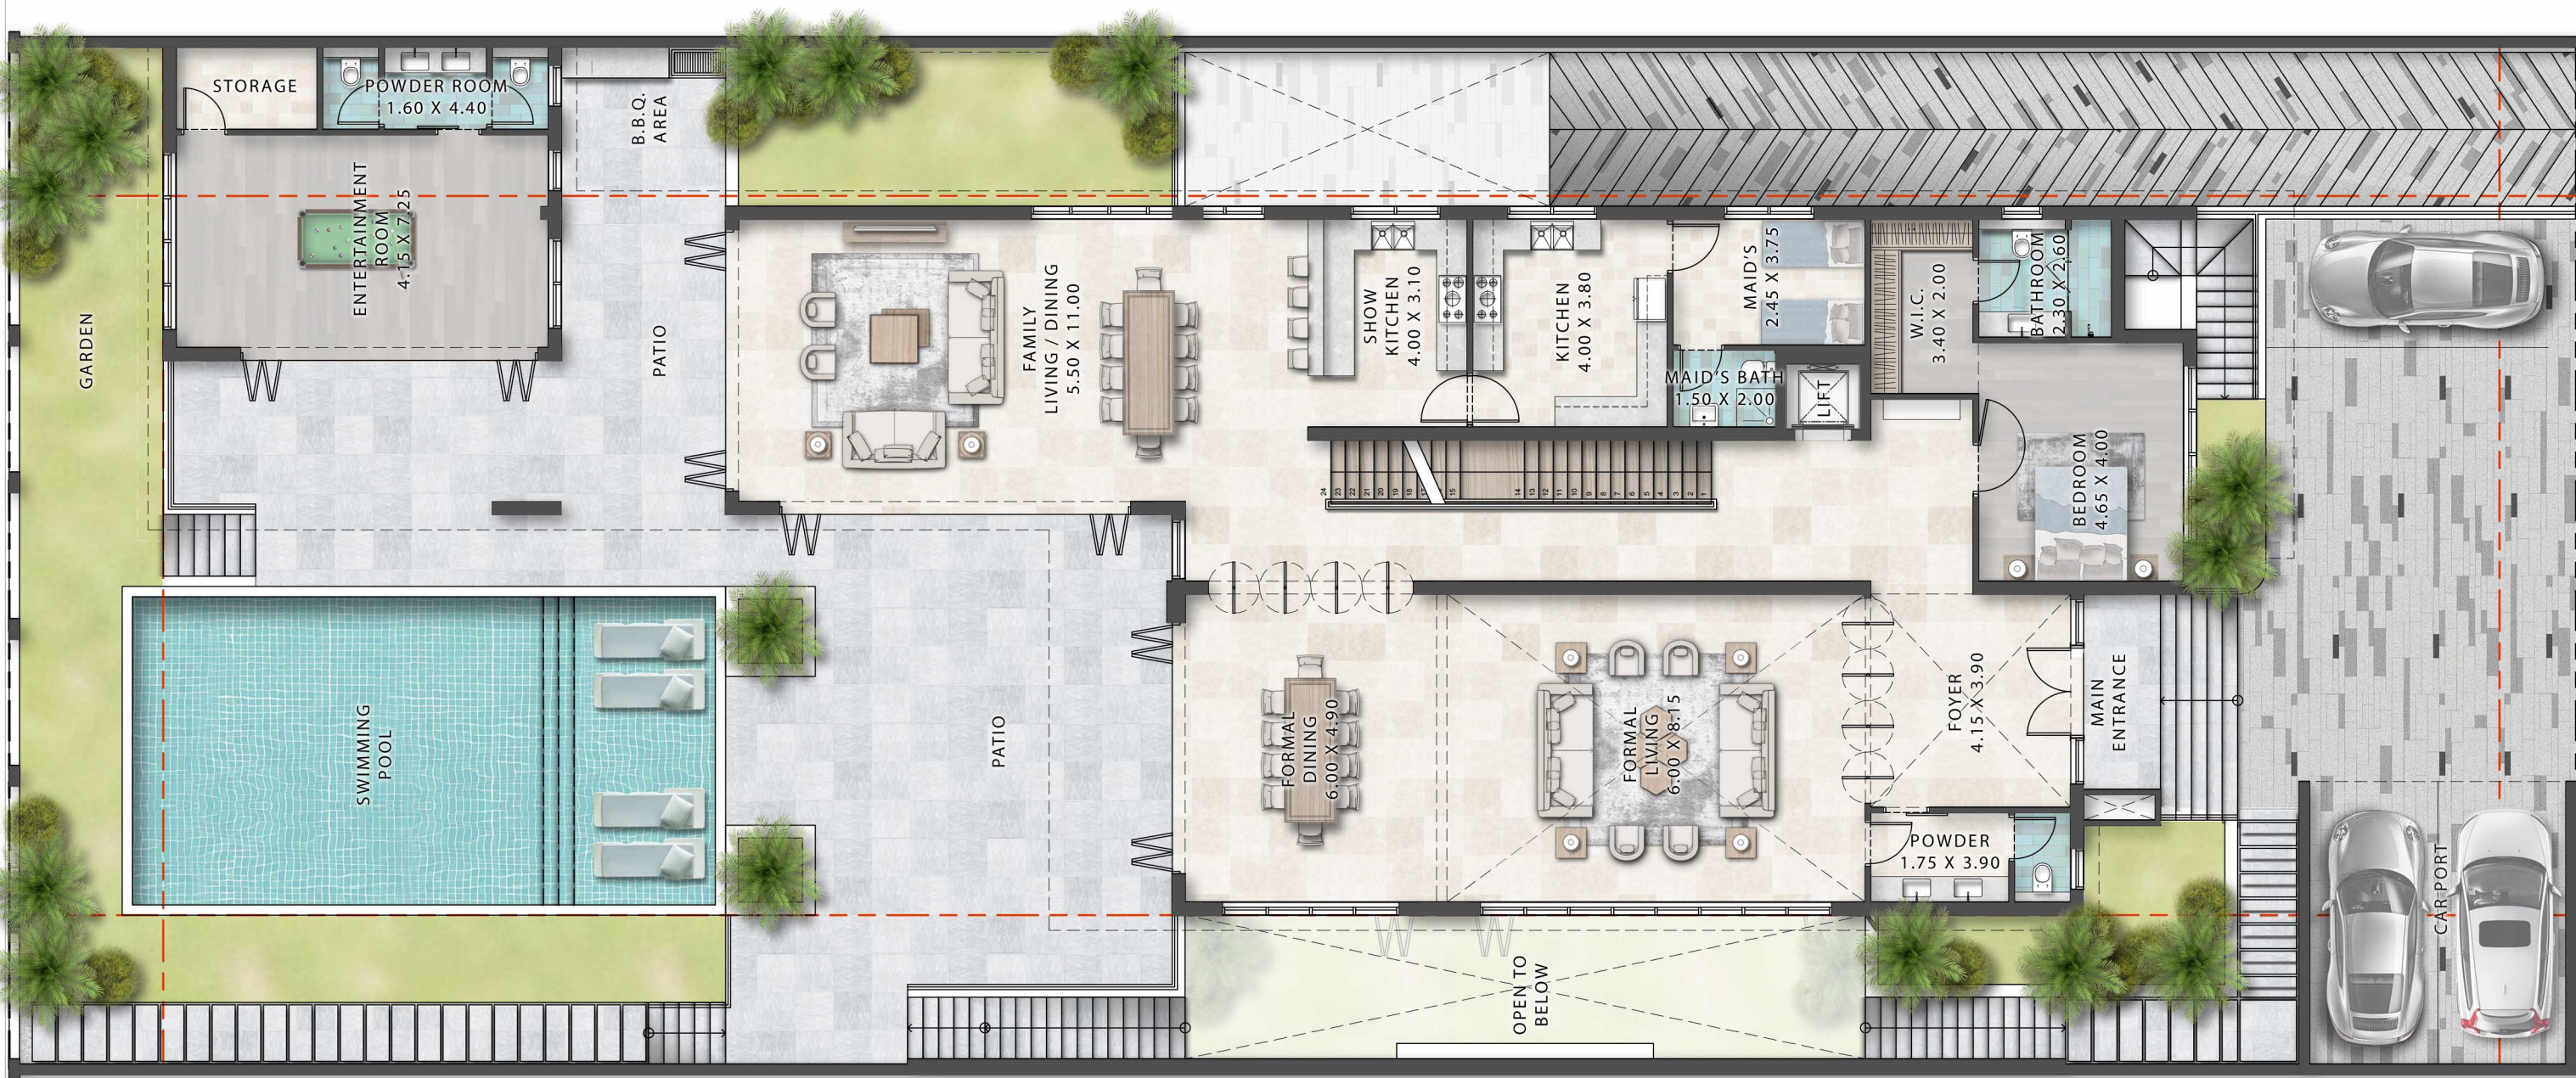

GROUND FLOOR

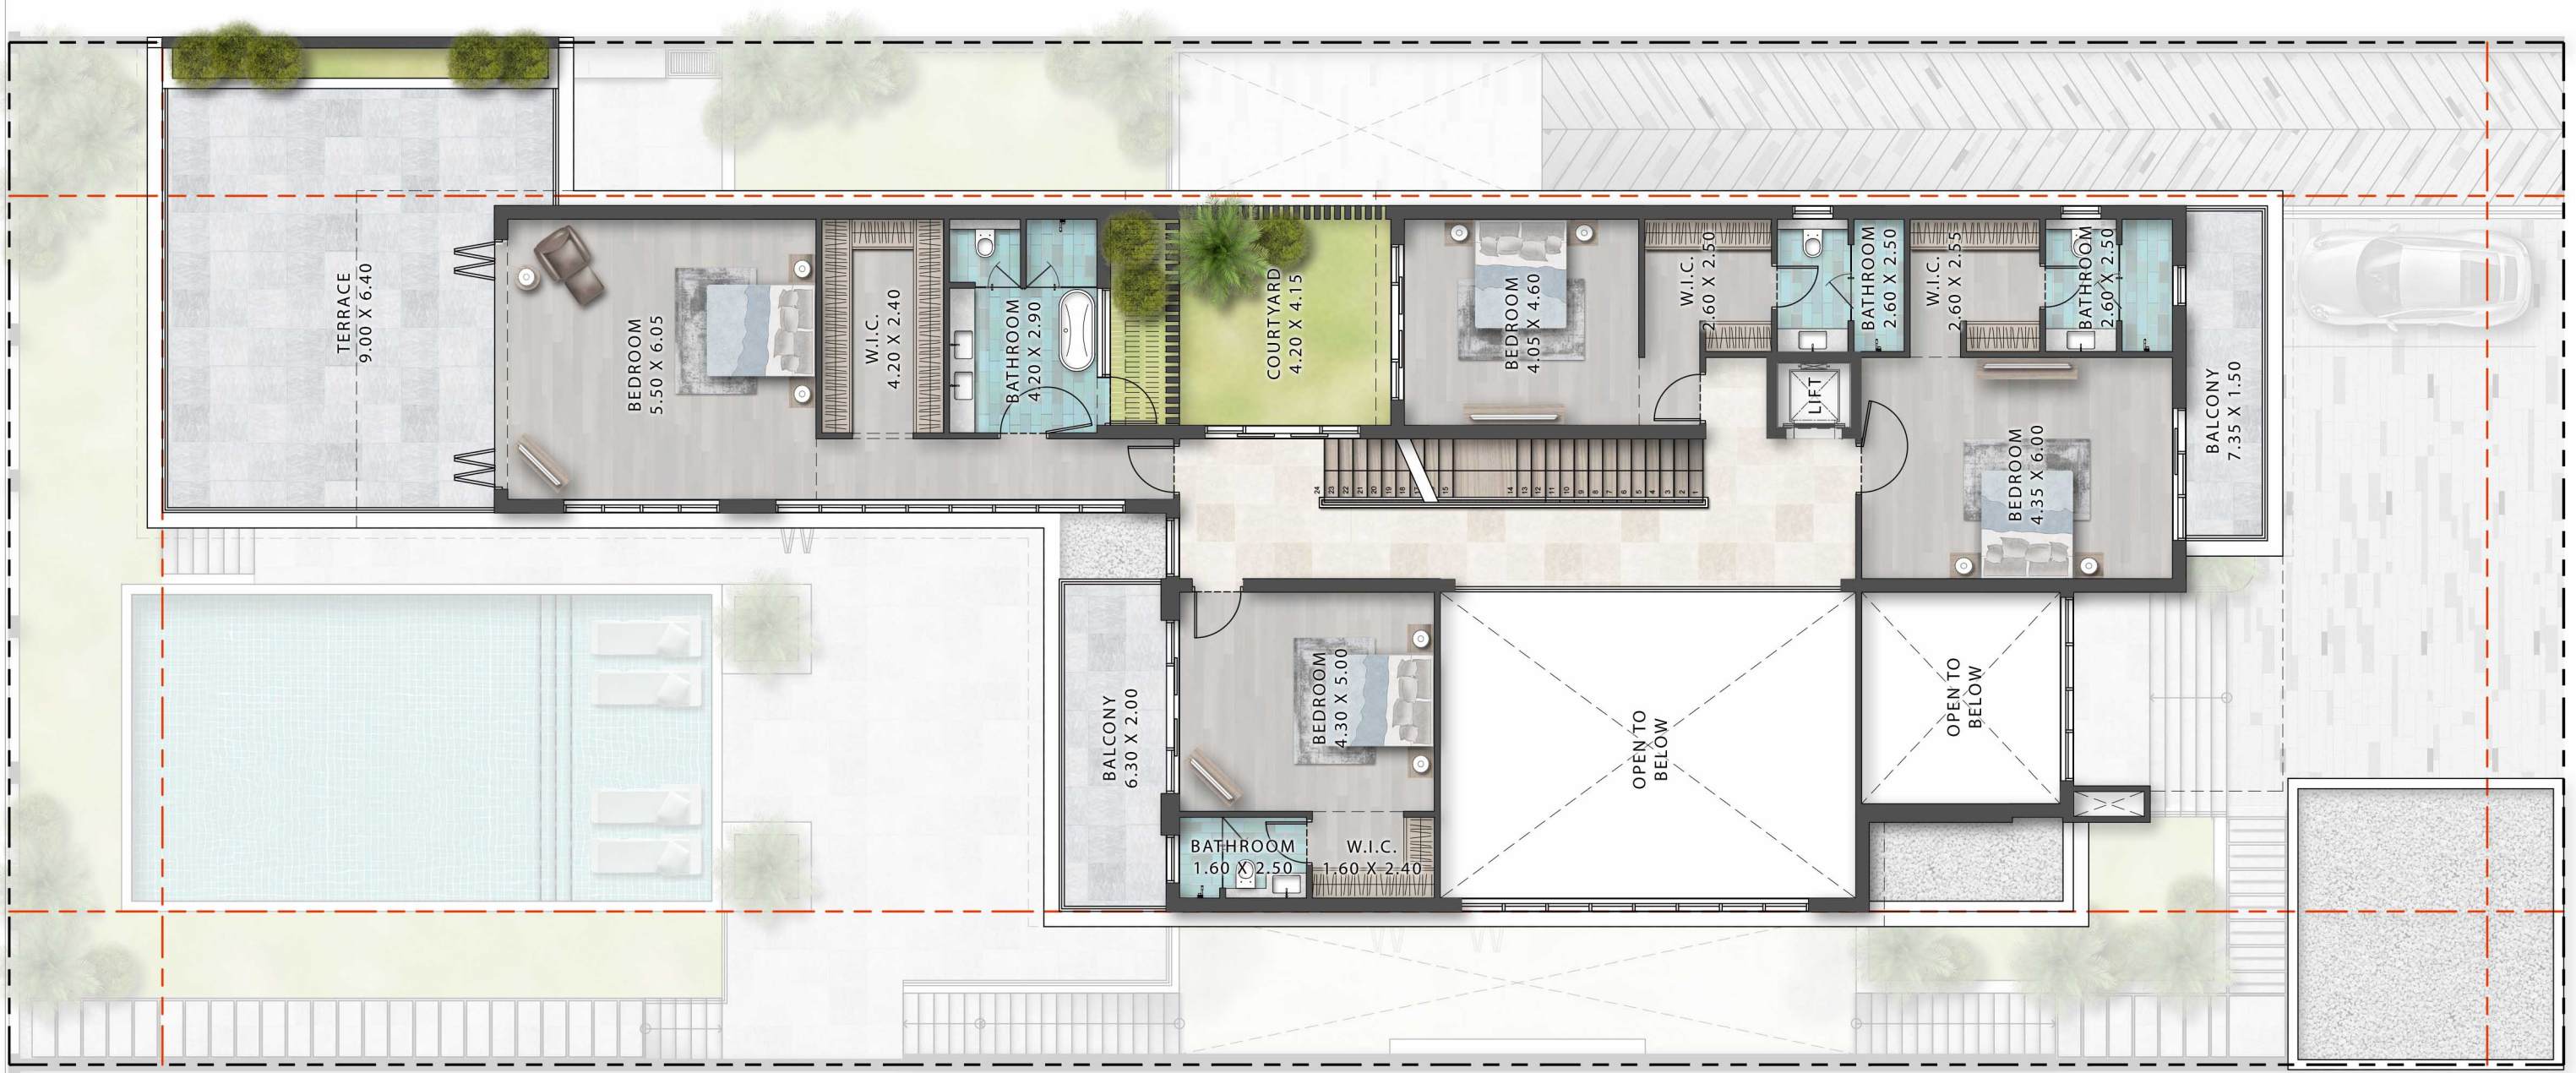

FIRST FLOOR

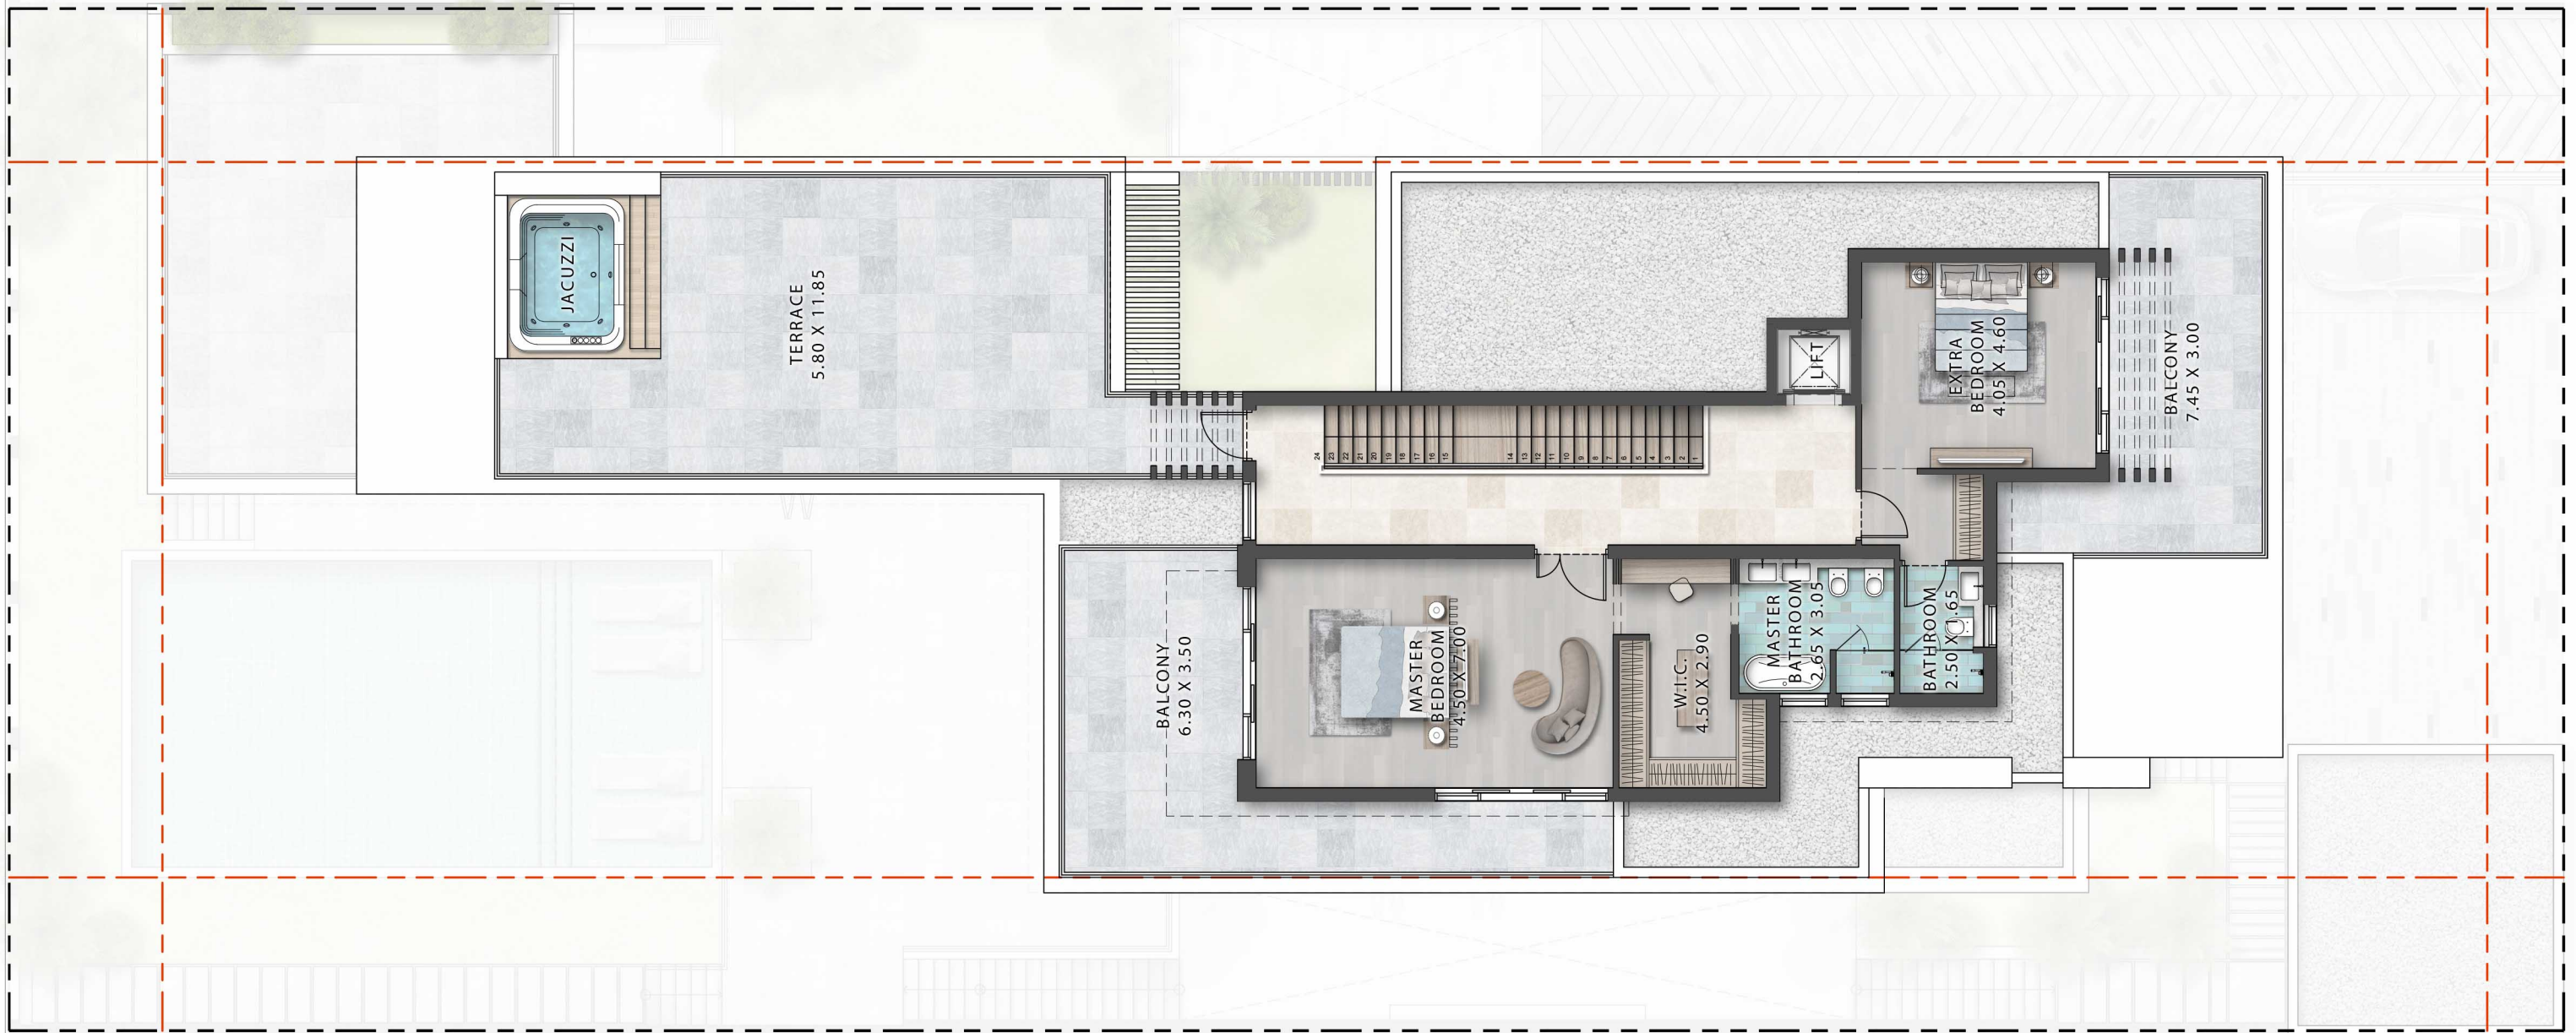

SECOND FLOOR



BASEMENT FLOOR



FIRST FLOOR



ROOF FLOOR



BASEMENT FLOOR



GROUND FLOOR