
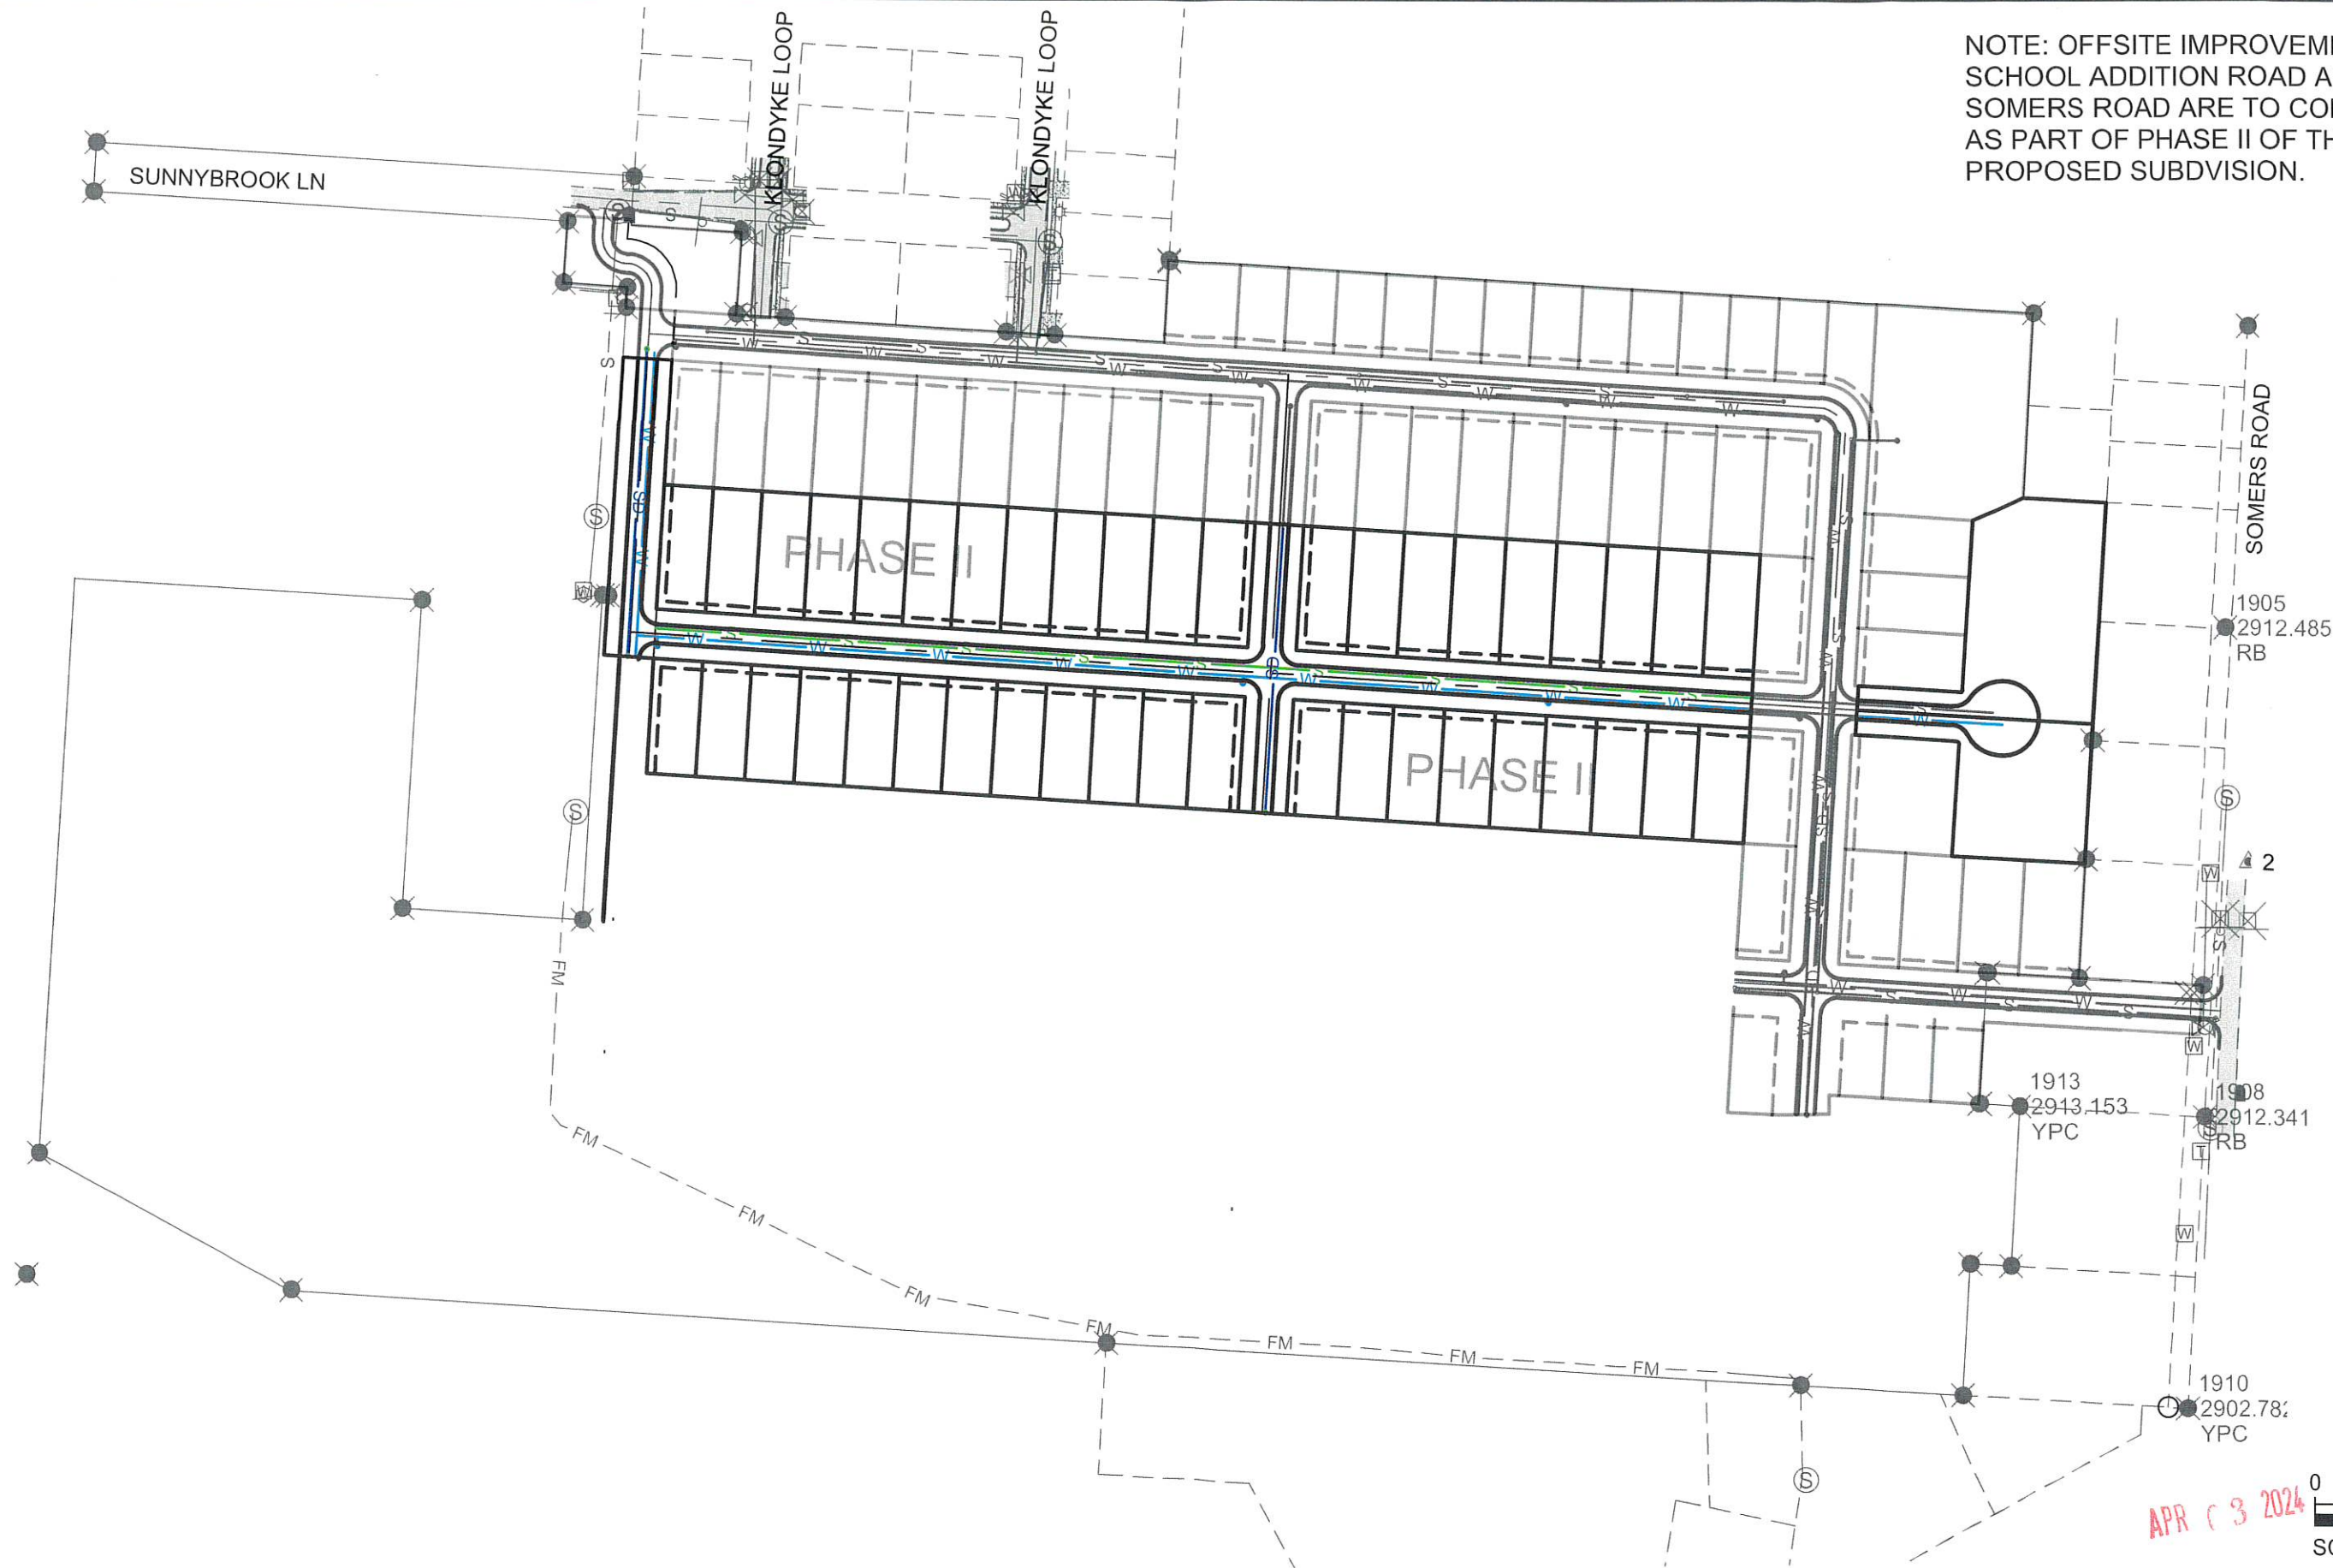



APR 03 2024

 <p>172 Timberwolf Parkway Kalispell, MT 59901 406.752.2216 www.m-m.net</p> <p><small>COPYRIGHT © MORRISON-MAIERLE, INC. 2023</small></p>	DRAWN BY: <u>DDG</u> DSGN. BY: <u>DDG</u> APPR. BY: _____ DATE: <u>11/27/2023</u>	SOMERS MAJOR SUBDIVISION STEAMBOAT LANDING MONTANA	PROJECT NO. 6564.002
	SOMERS PUBLIC IMPROVEMENTS FACILITIES PHASE I	FIGURE NUMBER 1	

U:\6564 - Birk & Paullin\002\_Somers Major Subdivision\ACAD\Exhibits\Public Improvement Facilities.dwg Plotted by dom goble on Dec/6/2023

NOTE: OFFSITE IMPROVEMENTS TO SCHOOL ADDITION ROAD AND SOMERS ROAD ARE TO COMPLETED AS PART OF PHASE II OF THE PROPOSED SUBDIVISION.




 <p>172 Timberwolf Parkway Kalispell, MT 59901 406.752.2216 www.m-m.net</p> <p><small>COPYRIGHT © MORRISON-MAIERLE, INC. 2023</small></p>	DRAWN BY: DDG DSGN. BY: DDG APPR. BY: DATE: 11/27/2023	SOMERS MAJOR SUBDIVISION STEAMBOAT LANDING MONTANA	PROJECT NO. 6564.002
	SOMERS PUBLIC IMPROVEMENTS FACILITIES PHASE II	FIGURE NUMBER 2	

U:16564 - Birk & Paullin\002\_Somers Major Subdivision\ACAD\Exhibits\Public Improvement Facilities.dwg Plotted by dom goble on Dec/6/2023







 <p>engineers • surveyors • planners • scientists</p>	<p>172 Timberwolf Parkway Kalispell, MT 59901 406.752.2216 www.m-m.net</p> <p><small>COPYRIGHT © MORRISON-MAIERLE, INC. 2023</small></p>	<p>DRAWN BY: DDG</p>	<p>SOMERS</p>	<p>SOMERS MAJOR SUBDIVISION STEAMBOAT LANDING</p>	<p>MONTANA</p>	<p>PROJECT NO. 6564.002</p>
		<p>DSGN. BY: DDG</p> <p>APPR. BY:</p> <p>DATE: 11/27/2023</p>				<p>PUBLIC IMPROVEMENTS FACILITIES PHASE III</p>


U:\6564 - Birk & Paullin\002\_Somers Major Subdivision\ACAD\Exhibits\Public Improvement Facilities.dwg Plotted by dom goble on Dec/6/2023



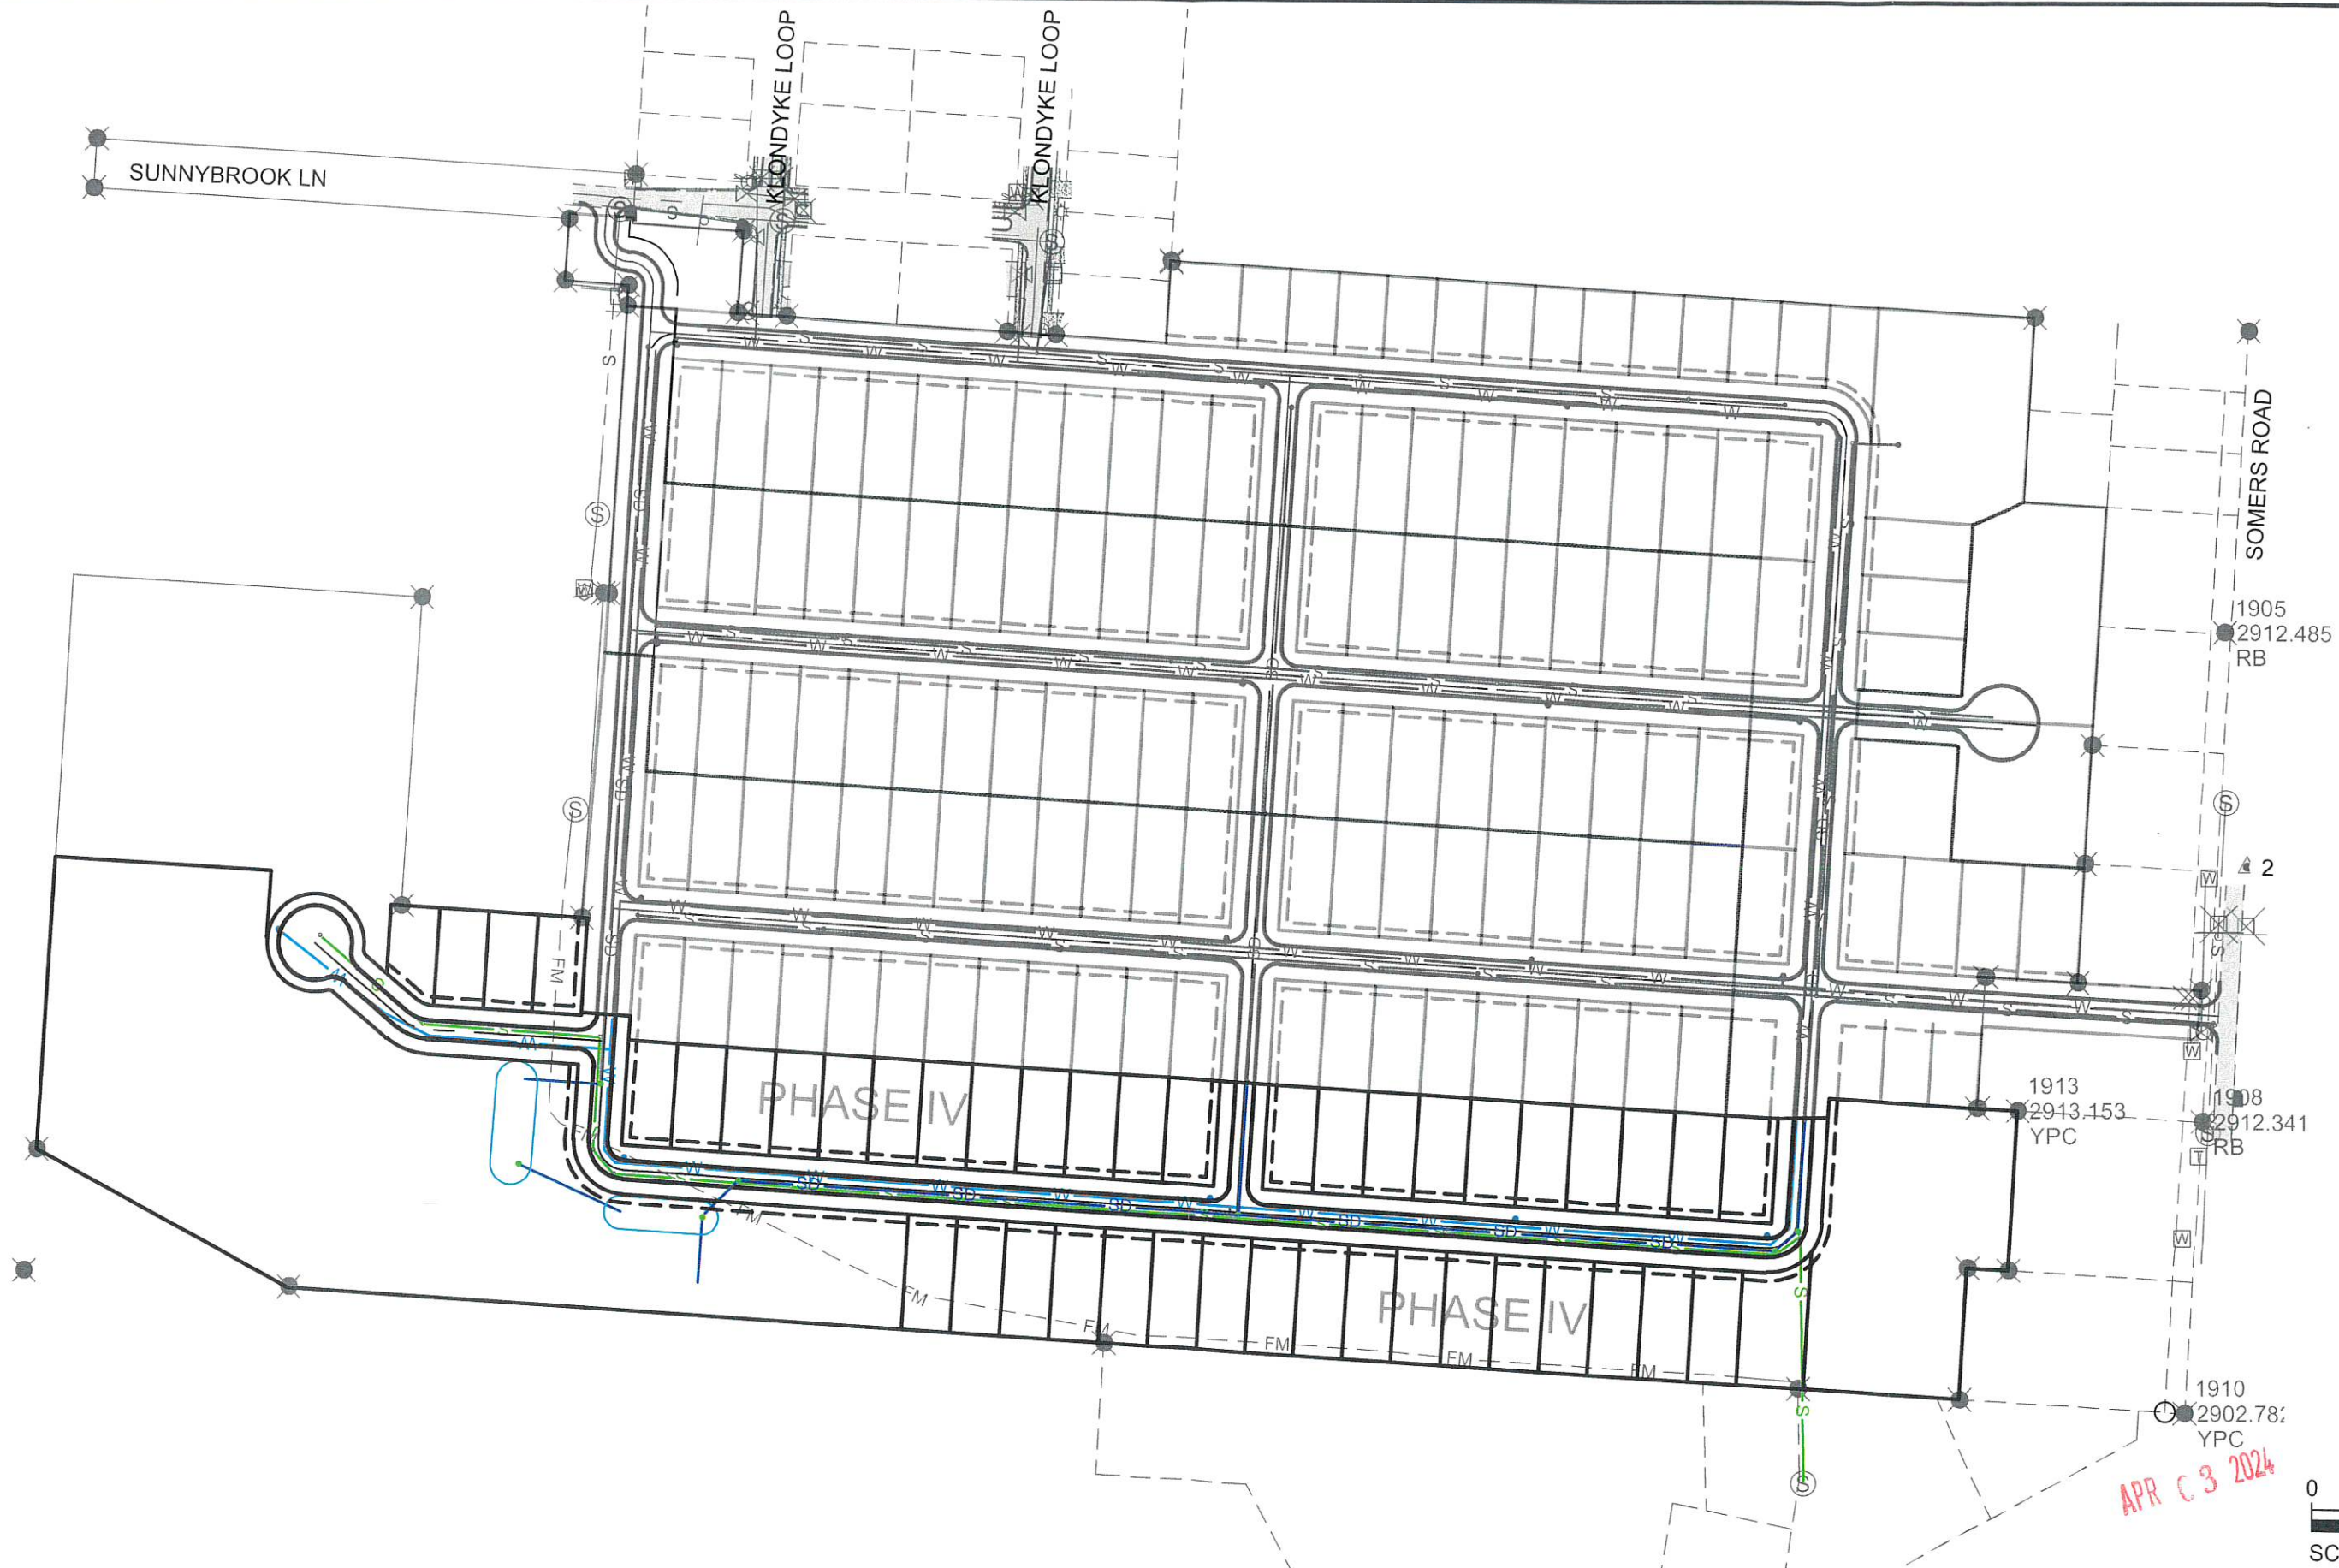



 <p>172 Timberwolf Parkway Kalispell, MT 59901 406.752.2216 www.m-m.net</p> <p><small>COPYRIGHT © MORRISON-MAIERLE, INC. 2023</small></p>	DRAWN BY: <u>DDG</u> DSGN. BY: <u>DDG</u> APPR. BY: _____ DATE: <u>11/27/2023</u>	SOMERS SOMERS MAJOR SUBDIVISION STEAMBOAT LANDING MONTANA	PROJECT NO. 6564.002
	U:16564 - Birk & Paullin\002_Somers Major Subdivision\ACAD\Exhibits\Public Improvement Facilities.dwg Plotted by dom goble on Dec/6/2023	PUBLIC IMPROVEMENTS FACILITIES PHASE IV	FIGURE NUMBER 4



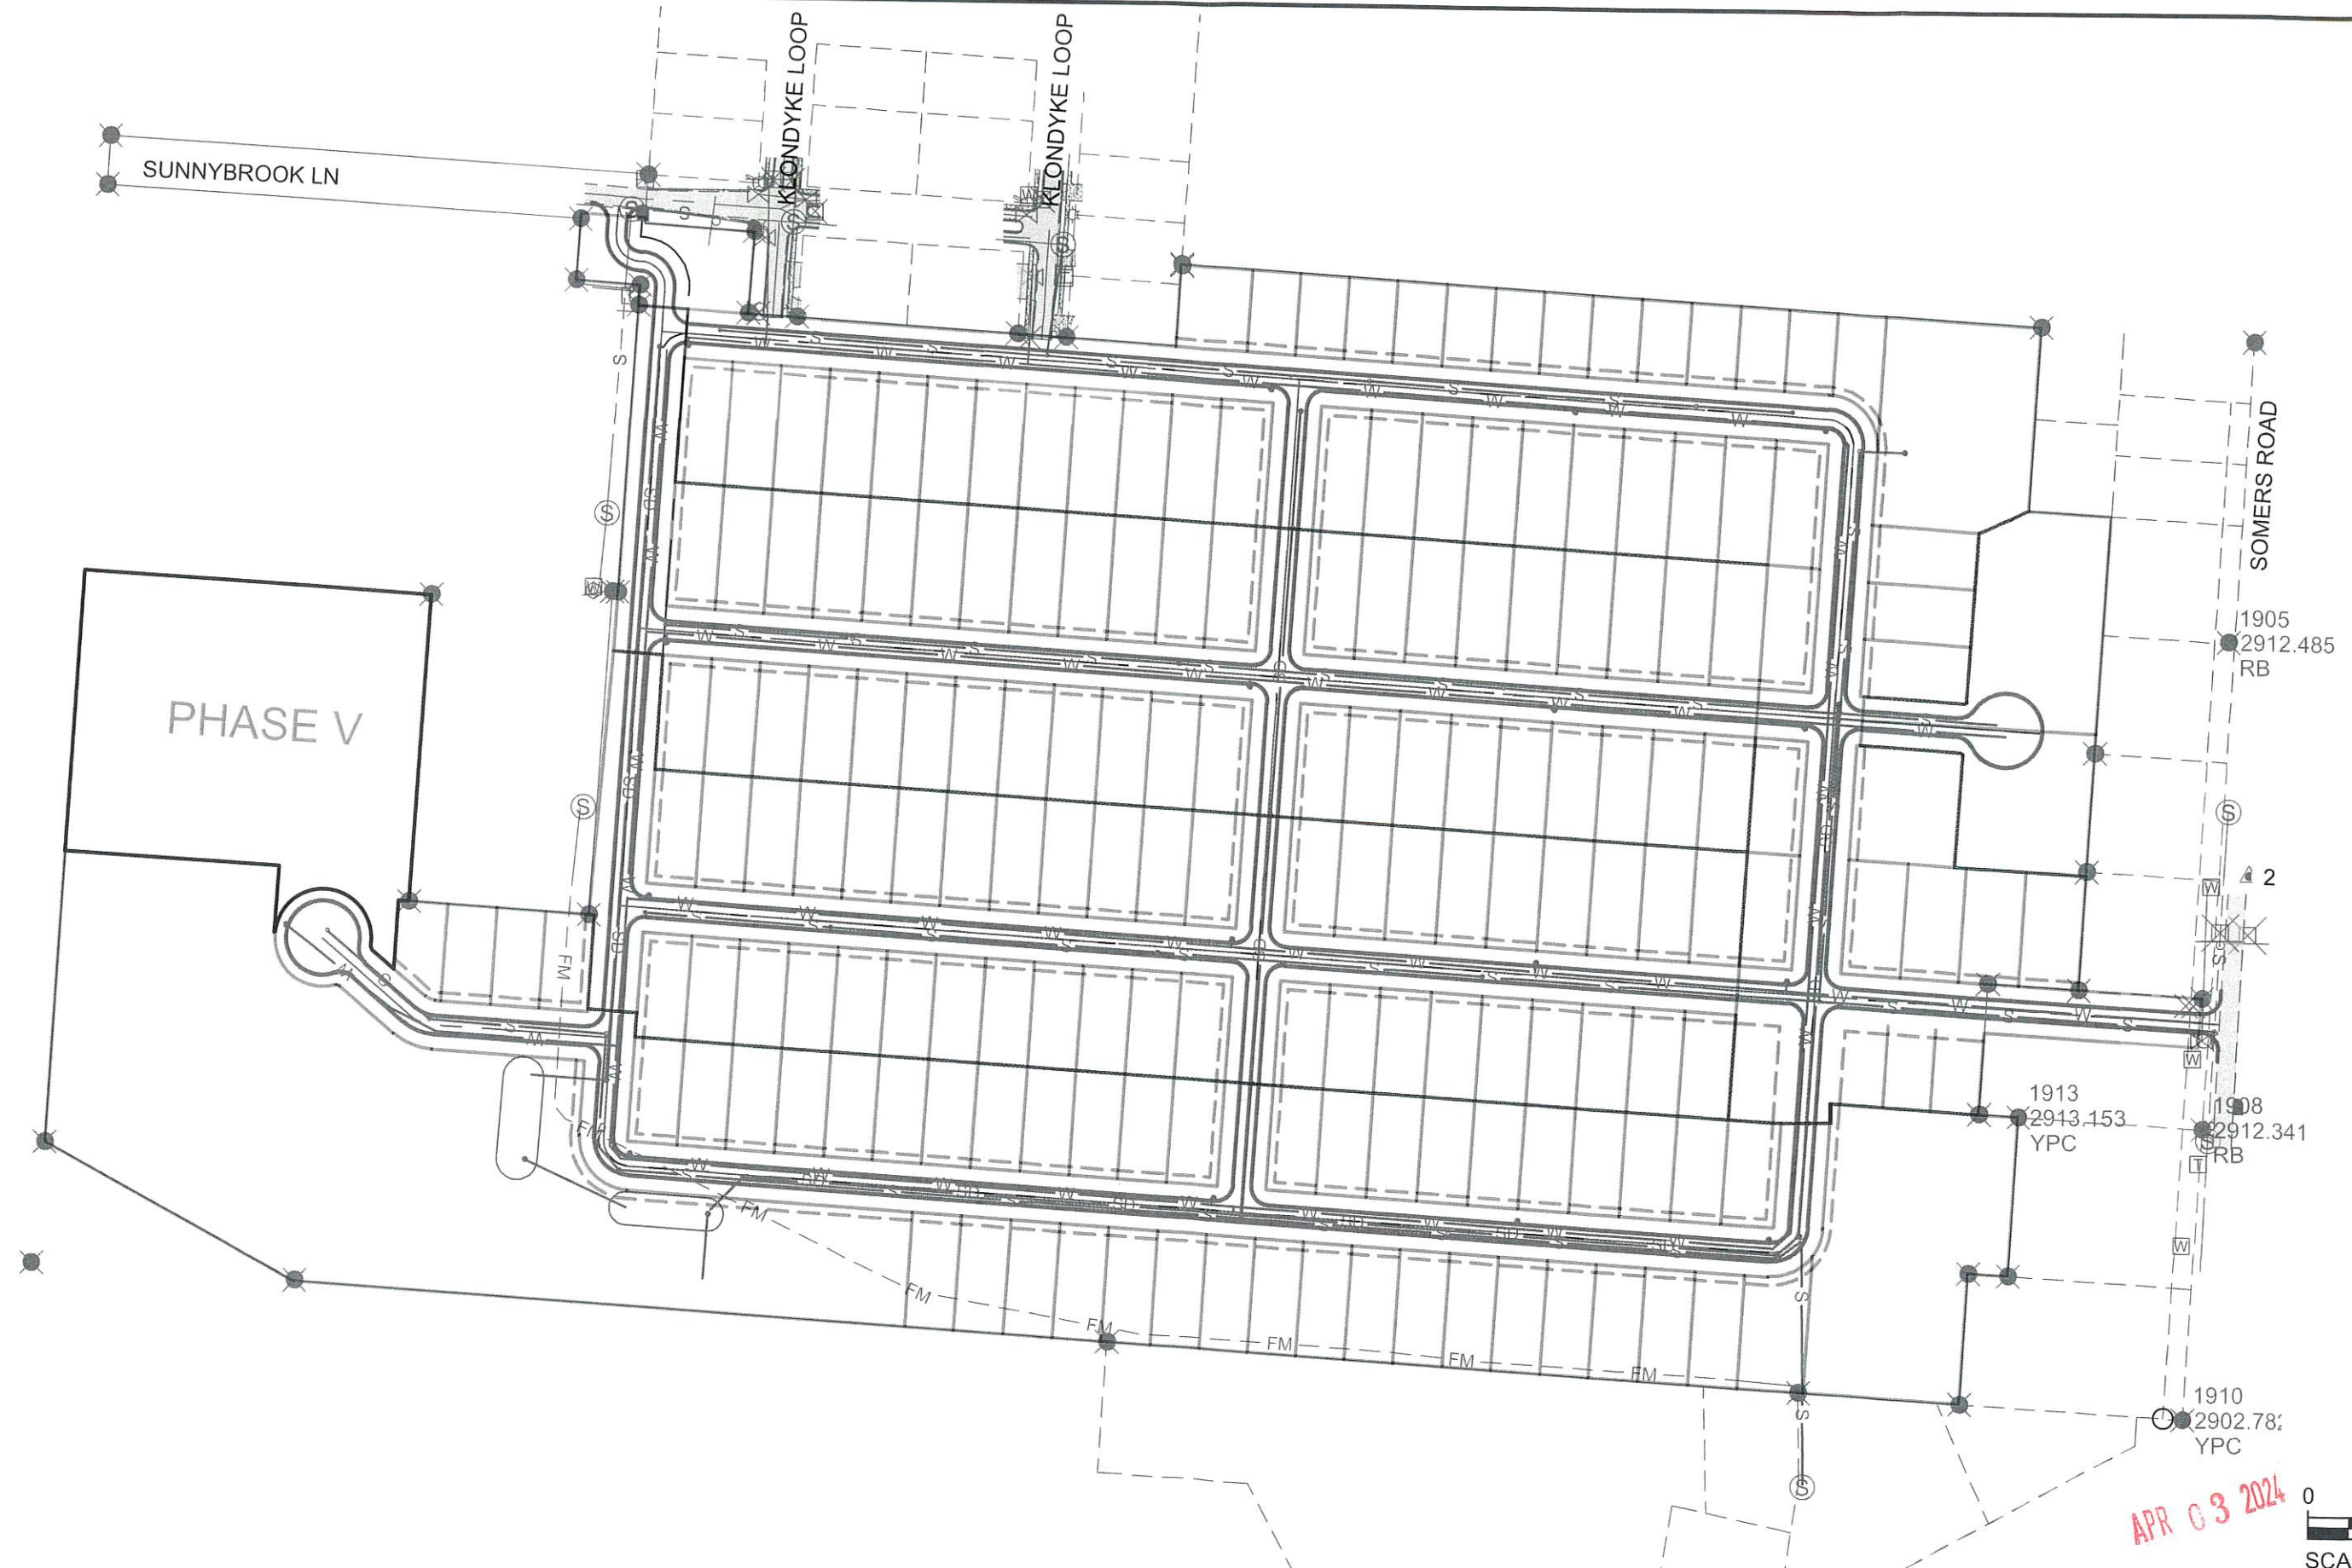

APR 03 2024

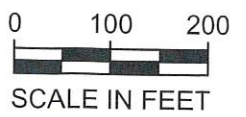

 <p>172 Timberwolf Parkway Kalispell, MT 59901 406.752.2216 www.m-m.net</p> <p><small>COPYRIGHT © MORRISON-MAIERLE, INC. 2023</small></p>	DRAWN BY: <u>DDG</u> DSGN. BY: <u>DDG</u> APPR. BY: _____ DATE: <u>11/27/2023</u>	SOMERS MAJOR SUBDIVISION STEAMBOAT LANDING MONTANA	PROJECT NO. 6564.002
	U:\6564 - Birk & Paullin\002_Somers Major Subdivision\ACAD\Exhibits\Public Improvement Facilities.dwg Plotted by dom goble on Dec/6/2023	SOMERS PUBLIC IMPROVEMENTS FACILITIES PHASE V	FIGURE NUMBER 5