
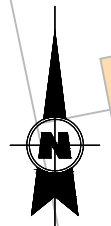


R:\Engineering\AAC5614 - Court Farm Lane Branston Staffs\CAD\08 Plot\AAC5614 RPS\_XX\_XX\_DR\_C\_711-01\_S111 TRO.dwg

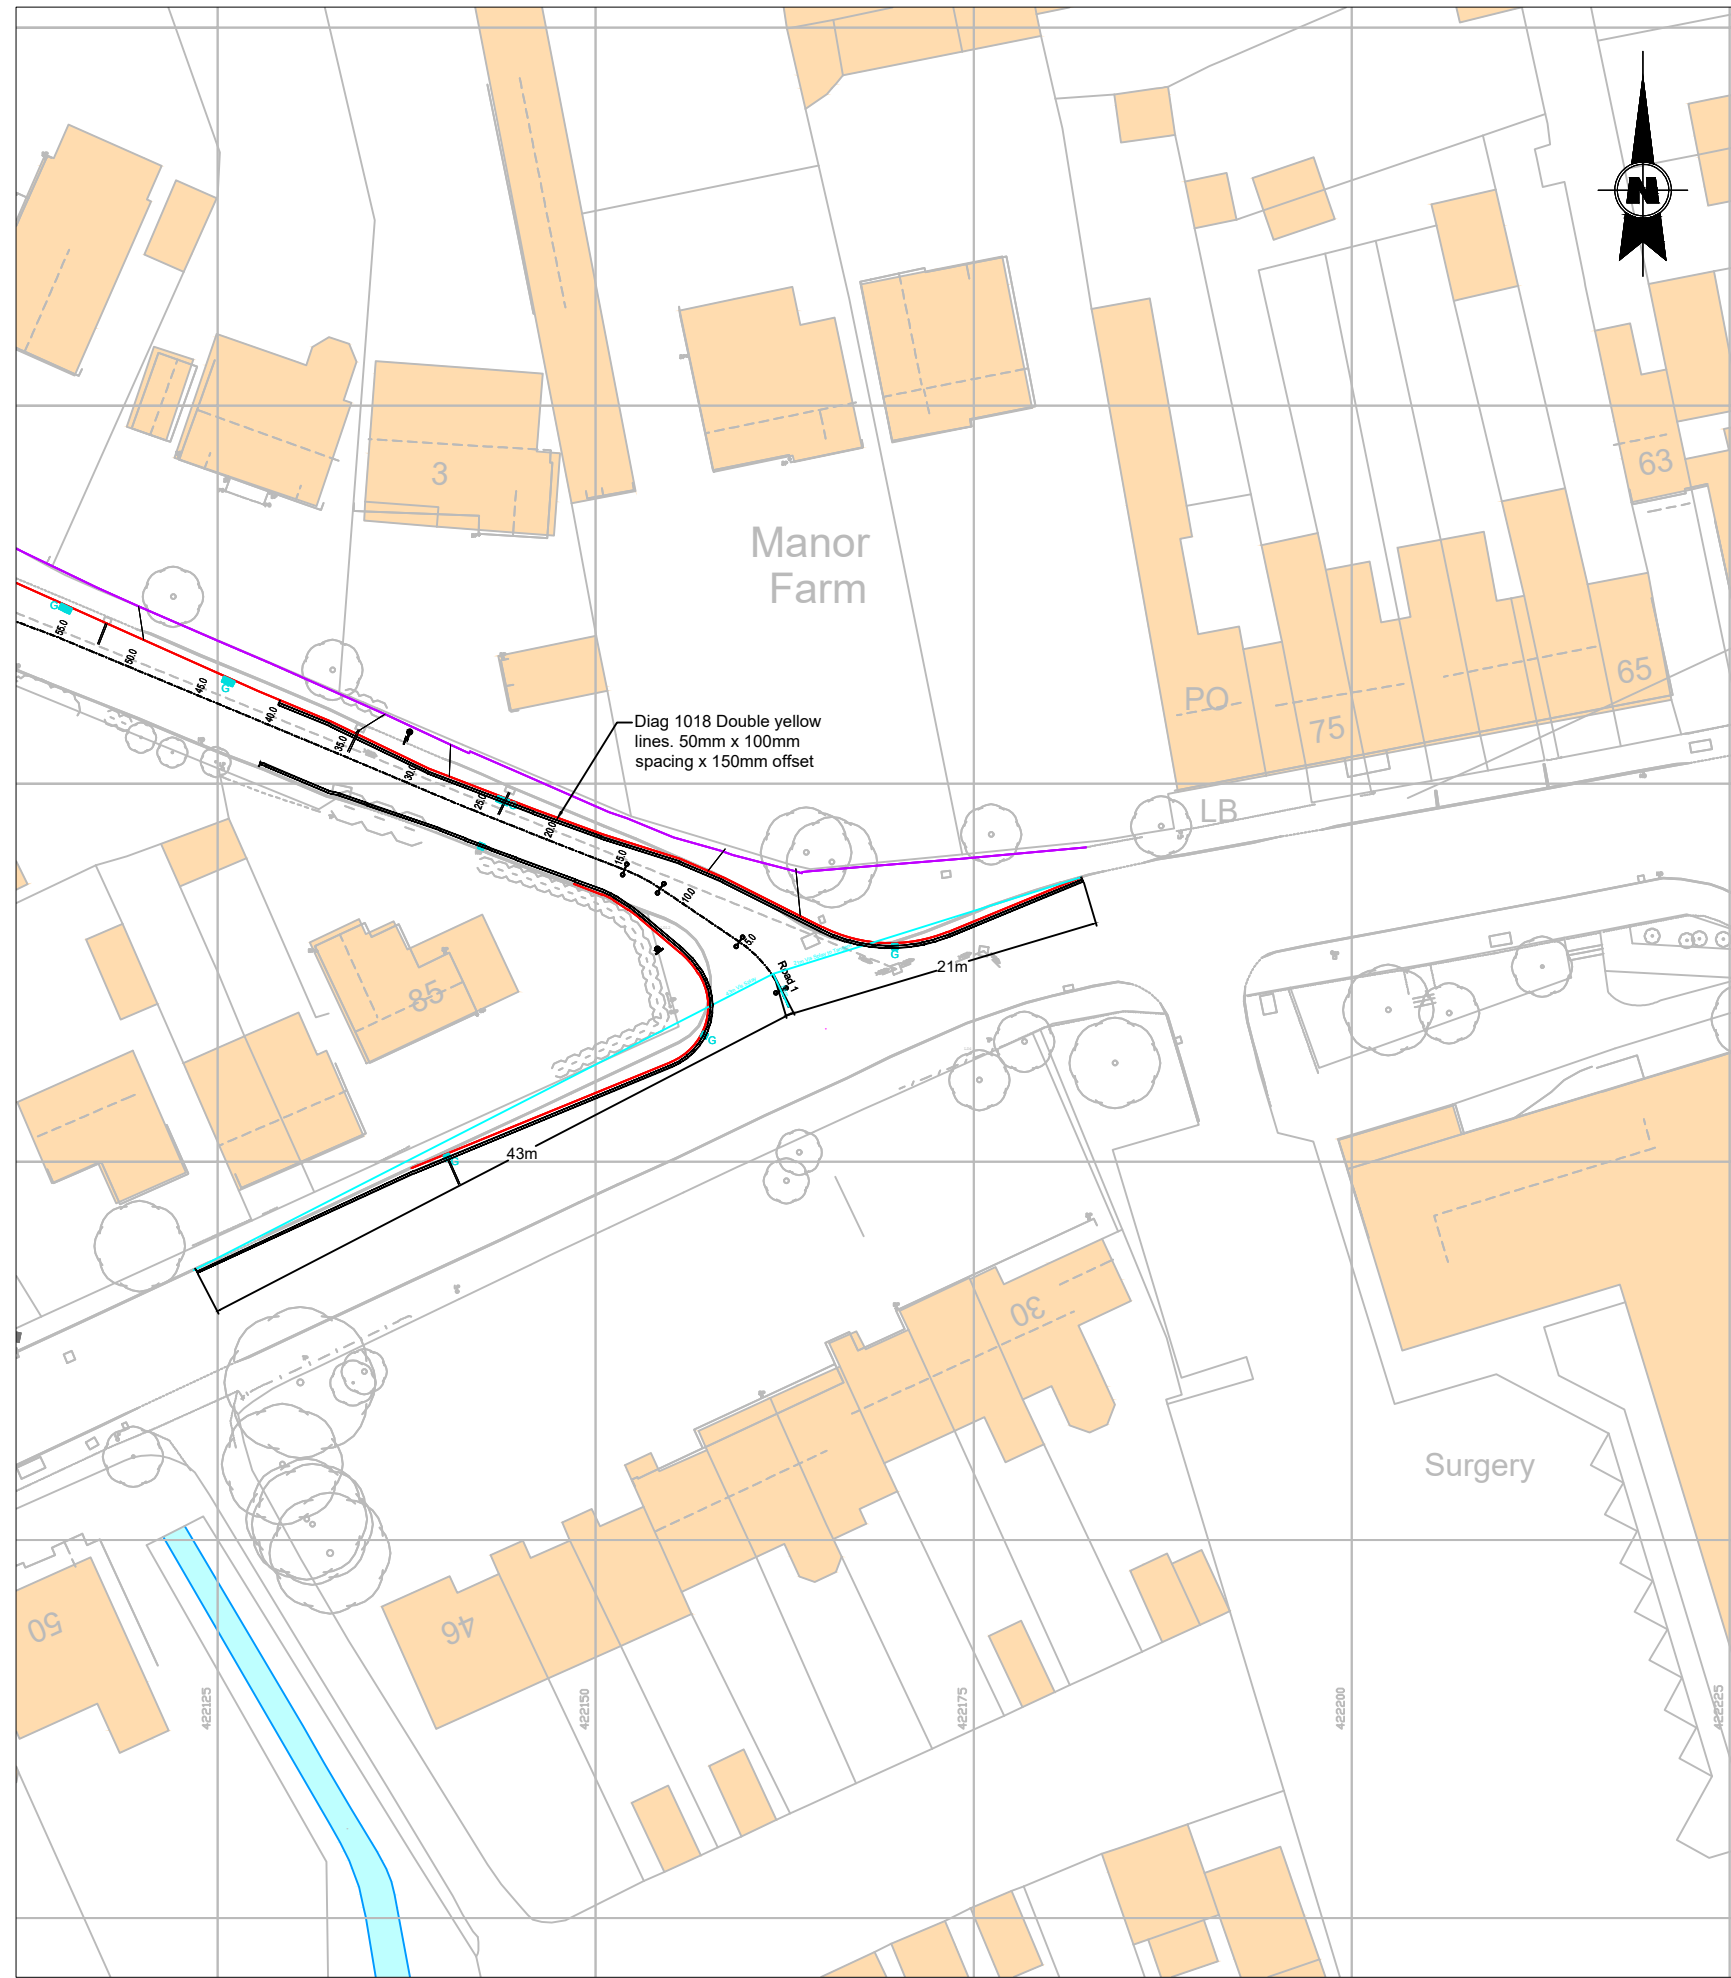

**SUBJECT TO SECTION 111 APPROVAL**

THIS DRAWING IS TO BE READ IN CONJUNCTION WITH ALL RELEVANT DESIGN DRAWINGS AND OTHER INFORMATION

**KEY**

- Proposed kerbline
- Back of footpath
- Proposed Double Yellow Lines

© 2019 RPS Group

- Notes
1. This drawing has been prepared in accordance with the scope of RPS's appointment with its client and is subject to the terms and conditions of that appointment. RPS accepts no liability for any use of this document other than by its client and only for the purposes for which it was prepared and provided.
  2. If received electronically it is the recipient's responsibility to print to correct scale. Only written dimensions should be used.
  3. This drawing should be read in conjunction with all other relevant drawings and specifications.

Rev	Description	By	Ckd	Date
P05	Amendment to double yellow lines to the left when exiting Court Farm Lane.	OH		25.09.20
P04	Amendment to south-west kerb alignment.	OH	SS	13.08.20
P03	Amendment to south-west kerb alignment.	OH	SS	10.06.20
P02	Minor amendment to kerb alignment.	OH		21.02.20
P01	First issue	AS	SS	07.02.20



Salisbury House, 2A Tattenhall Road,  
Wolverhampton, West Midlands, WV1 4SA  
T: 01902 925500 E: rpswlv@rpsgroup.com

Client **Partner Construction**

Project **Court Farm Lane  
Branston  
Staffordshire**

Title **Traffic Regulation Order Plan**

Status **Detailed Design** Scale **1:500 @A3** Date Created **07.02.20**

Task Team Manager **SS** Information Author **AS** Task Information Manager **SS**

Document Number **AAC5614-RPS-XX-XX-DR-C-717-01**

Project Code - Originator - Zone - Level - Type - Role - Drawing Number

RPS Project Number **AAC5614** Suitability **S4** Revision **P05**

[rpsgroup.com](http://rpsgroup.com)