


EXISTING GROUND FLOOR LAYOUT

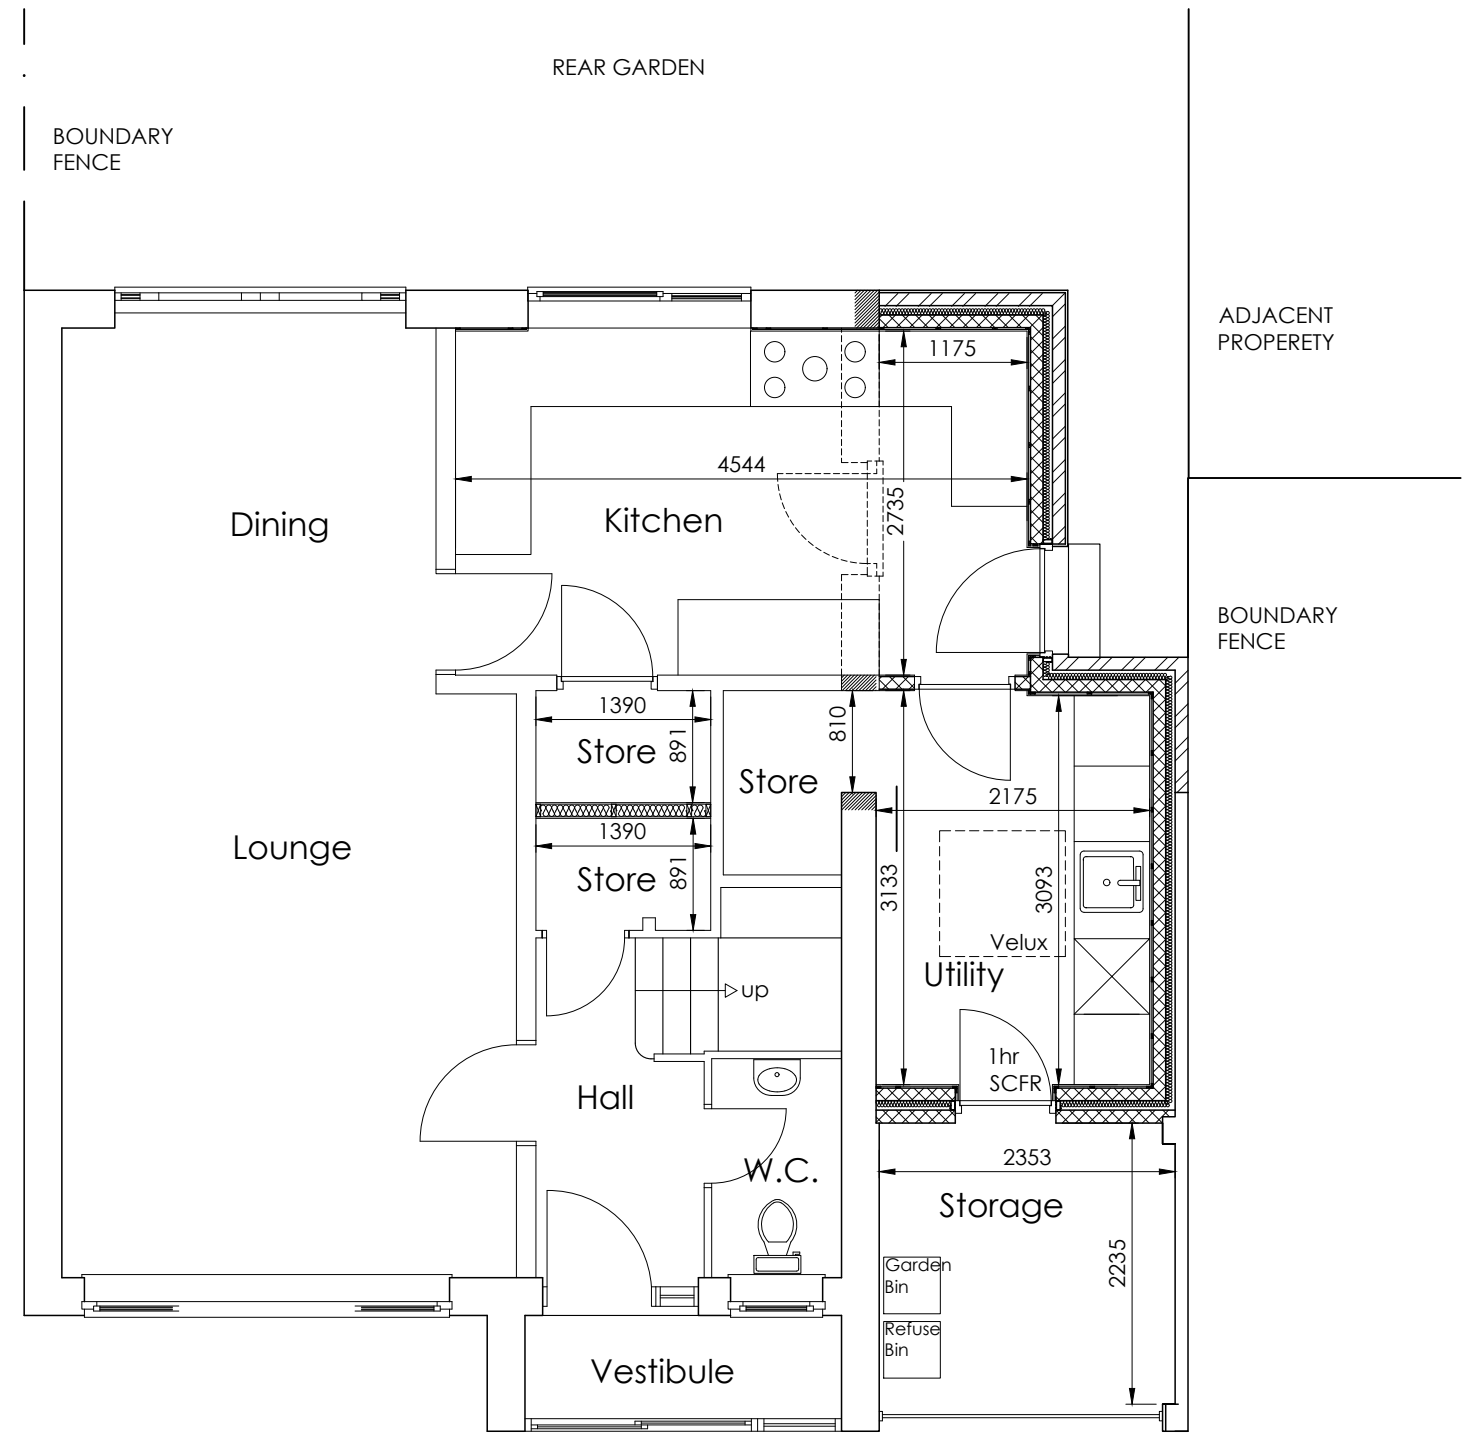

PROPOSED GROUND FLOOR LAYOUT