

HANA TOWNHOUSE II E.3-4



HANA

FIRST FLOOR: 2 Bedrooms, 1 Bath, Living Area 680 SqFt, 1 Carport 288 SqFt, Patio 288 SqFt, 1 Parking Stall 80 SqFt Total: 1336 SqFt

SECOND FLOOR: 2 Bedrooms, 1 Bath, Living Area 680 SqFt, Lanai 242 SqFt Parking Stall 288 SqFt, 1 Parking Stall 80 SqFt Total: 1336 SqFt

The HANA TOWNHOUSE II is a classic 2- story structure that is roomy and perfect for families looking for simple space. This generous starter home is designed with an open concept living space on both levels including two bedrooms and a full bath, and gives you a generous Parking and Lanai to use as needed...or Carport and Patio including laundry or large storage space or both..

Disclosure: The Developer, Kihei Wailani Village LLC, of the proposed Kihei Wailani Village condominium project (the "Project") is not offering to sell any units in the Project at the present time. However, interested prospective buyers may submit to the Developer a Non-Binding Pre-Registration Notice of Interest to reserve for purchase a unit in the Project. The promotional program for the Project may be changed, modified, amended, or cancelled at any time without notice at the sole discretion of the Developer. All information contained herein is subject to change without notice. If and when units are offered for sale to the public, Maui County eligibility requirements and income limits will apply and units will be subject to Buyback and other restrictions." Ver4-1-21

HANA TOWNHOUSE II



FIRST FLOOR PLAN



SECOND FLOOR PLAN

Design Features:

- Covered front entry with generous covered lanai for comfortable outdoor living and an Open floor plan for gathering and flexible living.
- Weather-protected laundry area, Extra garage storage to keep supplies and equipment organized
- Solar Water Heating, energy conserving construction. Solar Electric Ready, Rain Harvesting Gutter System and Rain Garden, plus Large Trellis Green walls for a much cooler home, with Starter Native Maui Landscaping, Some Full sized Shade Trees based on LOT location

Special Features:

- Granite Counter Tops through out, Stainless Steel Appliances: Sink, Stove, Refrigerator, Microwave, Hood Range

ALL PACKAGES

~ SEE SITE PLAN FOR ALL DETAILS INCLUDED

KIHEI WAILANI VILLAGE

RainBridge Design Essential Development has been completing sustainable projects for 45 years, our first Solar Home was built in 1975, and Peter Savio of Savio Development has been creating affordable housing in Hawaii, for even longer.

For more than a thousand years, native Hawaiians practiced sustainability as a way of life. Deeply rooted in respect for the land, air, and water, these ancient cultural practices made this a beautiful self-sustainable living community. Hawaii's clean energy goals are some of the most aggressive in the United States and have helped position the state as a nationwide leader in clean energy.

~ *WaiLani Village is designed with ALL this in mind!*

Design Features:

- Covered front entry with generous covered lanai for comfortable outdoor living and an Open floor plan for gathering and flexible living.
- Weather-protected laundry area, Extra garage storage to keep supplies and equipment organized
- Solar Water Heating, energy conserving construction .Solar Electric Ready, Rain Harvesting Gutter System and Rain Garden, plus Large Trellis _Green walls for a much cooler home, with Starter Native Maui Landscaping, Some Full sized Shade Trees based on LOT location

ALL PACKAGES


- All structural framing lumber and connectors where required-treated*
- LP Tech Shield Roof Sheathing, LP Top-notch underlayment, LP Smart Side siding trim
- Pre-Eng Wood Trusses and Pre-Eng Truss-Joists (2 Story Models)
- Custom Metal Roofing or composition shingle roofing. HI-BOR treated T1-11 4" GROOVE plywood siding, trims and fascia.
- Drywall with bullnose for all interior walls and ceiling 5/8", Insulation for ceiling and exterior walls: R19 & R13
- Interior and exterior doors with locks, Exterior: Fiberglass, Interior: Molded* Knob */Lever type Door Hardware
- Finishes: Windsor One for Closet shelves, closet Rods, metal shelf brackets, Baseboards & Casings MDF (Coronado/Colonial style)
- Primered and 2 coat interior paint finishes.
- Milgard Styline Low-E vinyl dual-glazed sliding windows and sliding patio doors with screens
- Kitchen/Baths: Semi-custom all wood cabinets. Stainless steel range hood. Islander Cabinetry cabinets for kitchen and baths. Cognac /White _Cabinets Islander Series Options: Total Cabinets/ Dewils / Shrock Counter tops: Granite Options: Quartz/ Travertine/ Solid Surfacing
- Plumbing Copper supply, Chrome faucets and trim. 20-gauge stainless steel double bowl kitchen sink. Vitreous china lavatory sink.
- Acrylic tub/shower stall and Laundry tray, garbage disposal, mirrored medicine cabinets, towel bars, toilet paper holders
- Air Conditioning: Ductless by Carrier
- Floor Finishes: Engineered Wood, Luxury Vinyl, Options: Carpet, Tile, Other
- Lighting fixtures: Brushed nickel fixtures. Smoke detectors and chime kit. Decora White receptacles and switches.
- Recess LED lighting on all models.
- Electrical Trim Package, Load Center /Receptacles / TV CABLE outlet

*Framing lumber is treated with the Hi-Bor treatment process. 20 year warranty available through current licensed pest control firms. Securing the warranty is the responsibility of the homeowner. Forms explaining procedures available upon request of homeowner

Disclosure: The Developer, Kihei Wailani Village LLC, of the proposed Kihei Wailani Village condominium project (the "Project") is not offering to sell any units in the Project at the present time. However, interested prospective buyers may submit to the Developer a Non-Binding Pre-Registration Notice of Interest to reserve for purchase a unit in the Project. The promotional program for the Project may be changed, modified, amended, or cancelled at any time without notice at the sole discretion of the Developer. All information contained herein is subject to change without notice. If and when units are offered for sale to the public, Maui County eligibility requirements and income limits will apply and units will be subject to Buyback and other restrictions." Ver4-1-21

KIHEI WAILANI VILLAGE, KIHEI, MAUI, HAWAII

KIHEIWAILANIVILLAGE.COM

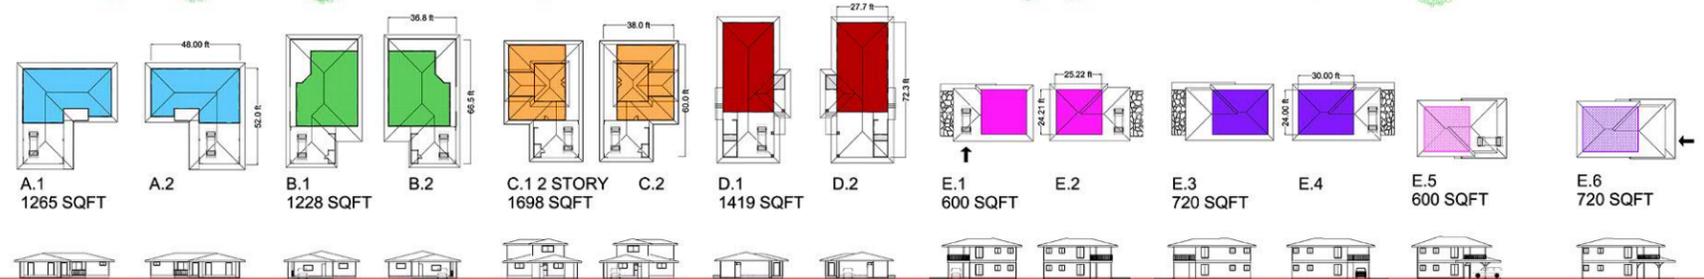

A-MAKALAPUA [5 UNITS] 3 Bedrooms, 2 Baths Garage, Lanai	B-HONOKAA [3 UNITS] 3 Bedrooms, 2 Bath Garage, Large Wrap around Lanai	C-PAIA [13 UNITS] 2 Story: 3 Bedrooms, 2 Bath Garage, Large Lanai	D-HALE MAULOLO [6 UNITS] 4 Bedrooms, 2-1/2 Baths Garage, Lanai	E-HANA TOWNHOUSE [E.1: 8 UNITS] [E.2: 6 UNITS] 2 Story: Level 1 and 2 2 Bedrooms, 1 Bath Patio / 1 Carport Lanai / 1 Parking Stall 2 Parking Stalls	E-HANA TOWNHOUSE II [E.3: 4 UNITS] [E.4: 0 UNITS] 2 Story: Level 1 and 2 2 Bedrooms, 1 Bath Patio / 1 Carport Lanai / 1 Parking Stall 2 Parking Stalls	E-HANA TOWNHOUSE [E.5: 30 UNITS] 2 Story: Level 1 & 2 2 Bedrooms, 1 Bath Patio / 1 Carport Lanai / 1 Carport 2 Parking Stalls	E-HANA TOWNHOUSE II [E.6: 6 UNITS] 2 Story: Level 1 & 2 2 Bedrooms, 1 Bath Patio / 1 Carport Lanai / 1 Carport 2 Parking Stalls
--	--	---	---	--	---	--	--

MODELS: FROM 2 BEDROOM 2 STORY TOWNHOMES, TO 3 BEDROOM AND 4 BEDROOM HOMES

CONTACT:



RAINBRIDGE DESIGN DEVELOPMENT / ENA MATOI LLC
150 Hamakua Drive-Box 367 Kailua, Oahu, Hawaii 96734
J.R.BOHDY C: 360-223-9122 E: JRB@INEXSIS.COM O: 808-450-0624

KIHEI WAILANI VILLAGE



REVISIONS:
02-03-21
02-15-21

SHEET TITLE:
SITE MAP LOTS

DATE: SHEET:

001

SITE MAP PLAN 1.1

SCALE 1" = 24'

HOONANI-SITEMAP5.0MarketREV2.6