


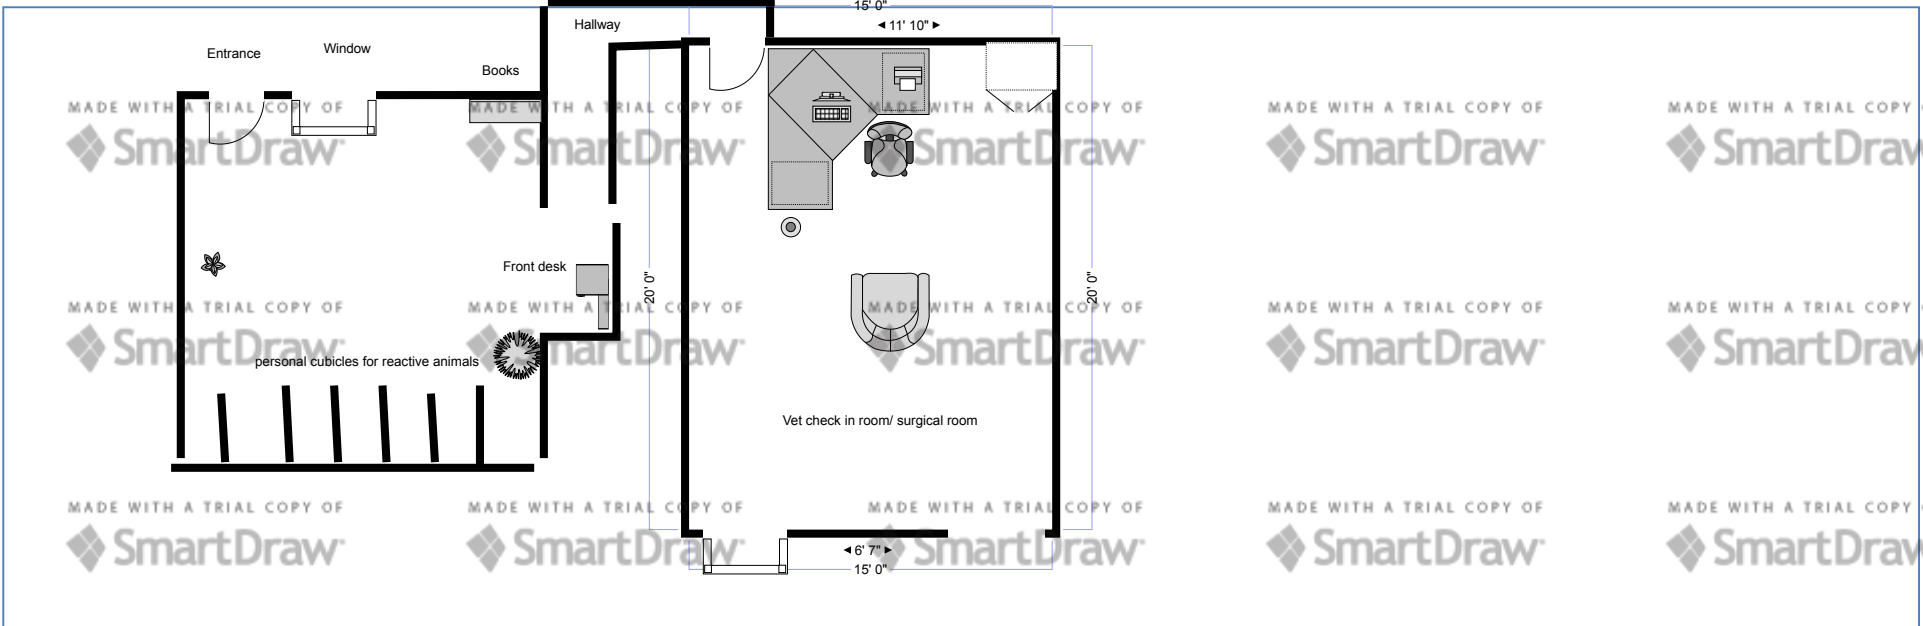

Site:	9910 Administration Sq.	Drawing:	801506	Project:	0000416	Drawn:	Lena	Notes:		Acme Builders Corp 1234 Oak Road Yorktown, NY 10598
Title:	Vet Clinic	Scale:	1/4"=1'0"	Date:	01/30/2017	Rev:	A			