


Z:\project\Miam\Piqua\MIQ-2403\DeerfieldNewPhase\MIPIQ2403_BD001.dwg_05-Nov-24 1:51 PM

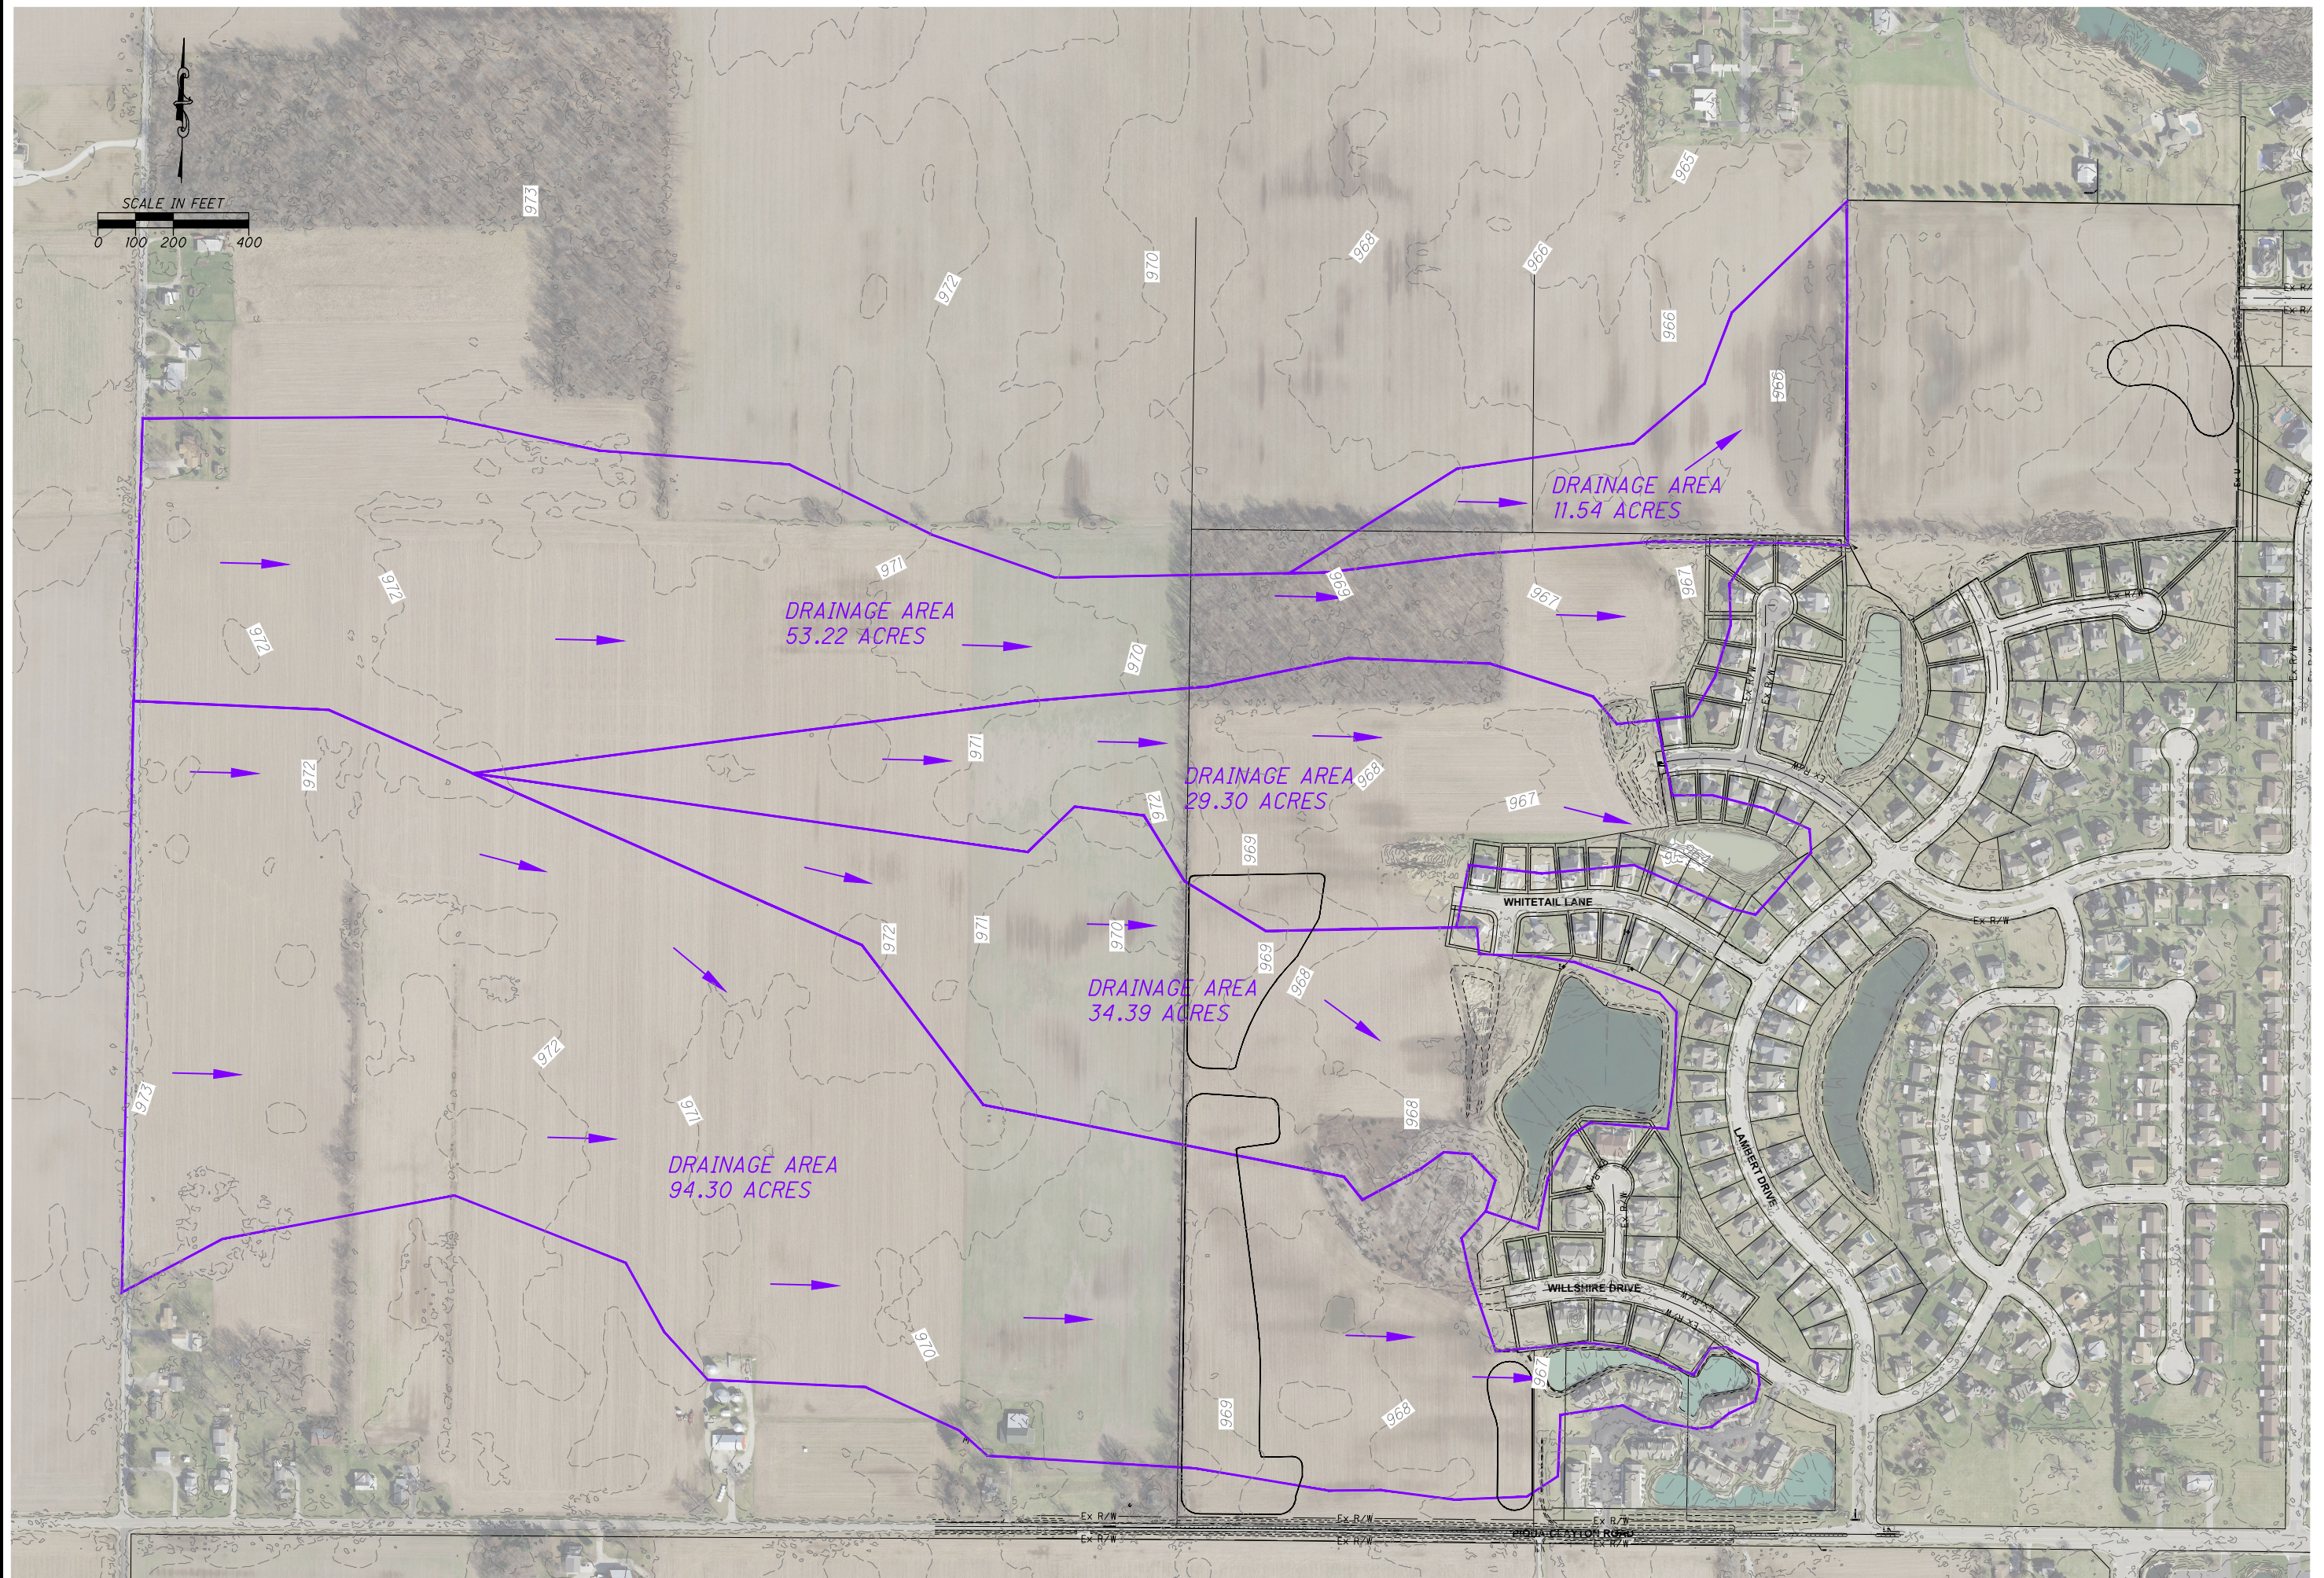

**DEERFIELD SUBDIVISION
CITY OF PIQUA
EXISTING OFFSITE DRAINAGE EXHIBIT**

REVISIONS:
FILE NAME BD001
DRAWN BY TJT
CHECKED BY NNS
PROJECT No. MIPIQ2403
DATE 10/31/2024
SHEET NUMBER 1 OF 1