




1 TYPICAL FLUSH-JOINTING & CONNECTION DETAIL
S-3 NOT TO SCALE

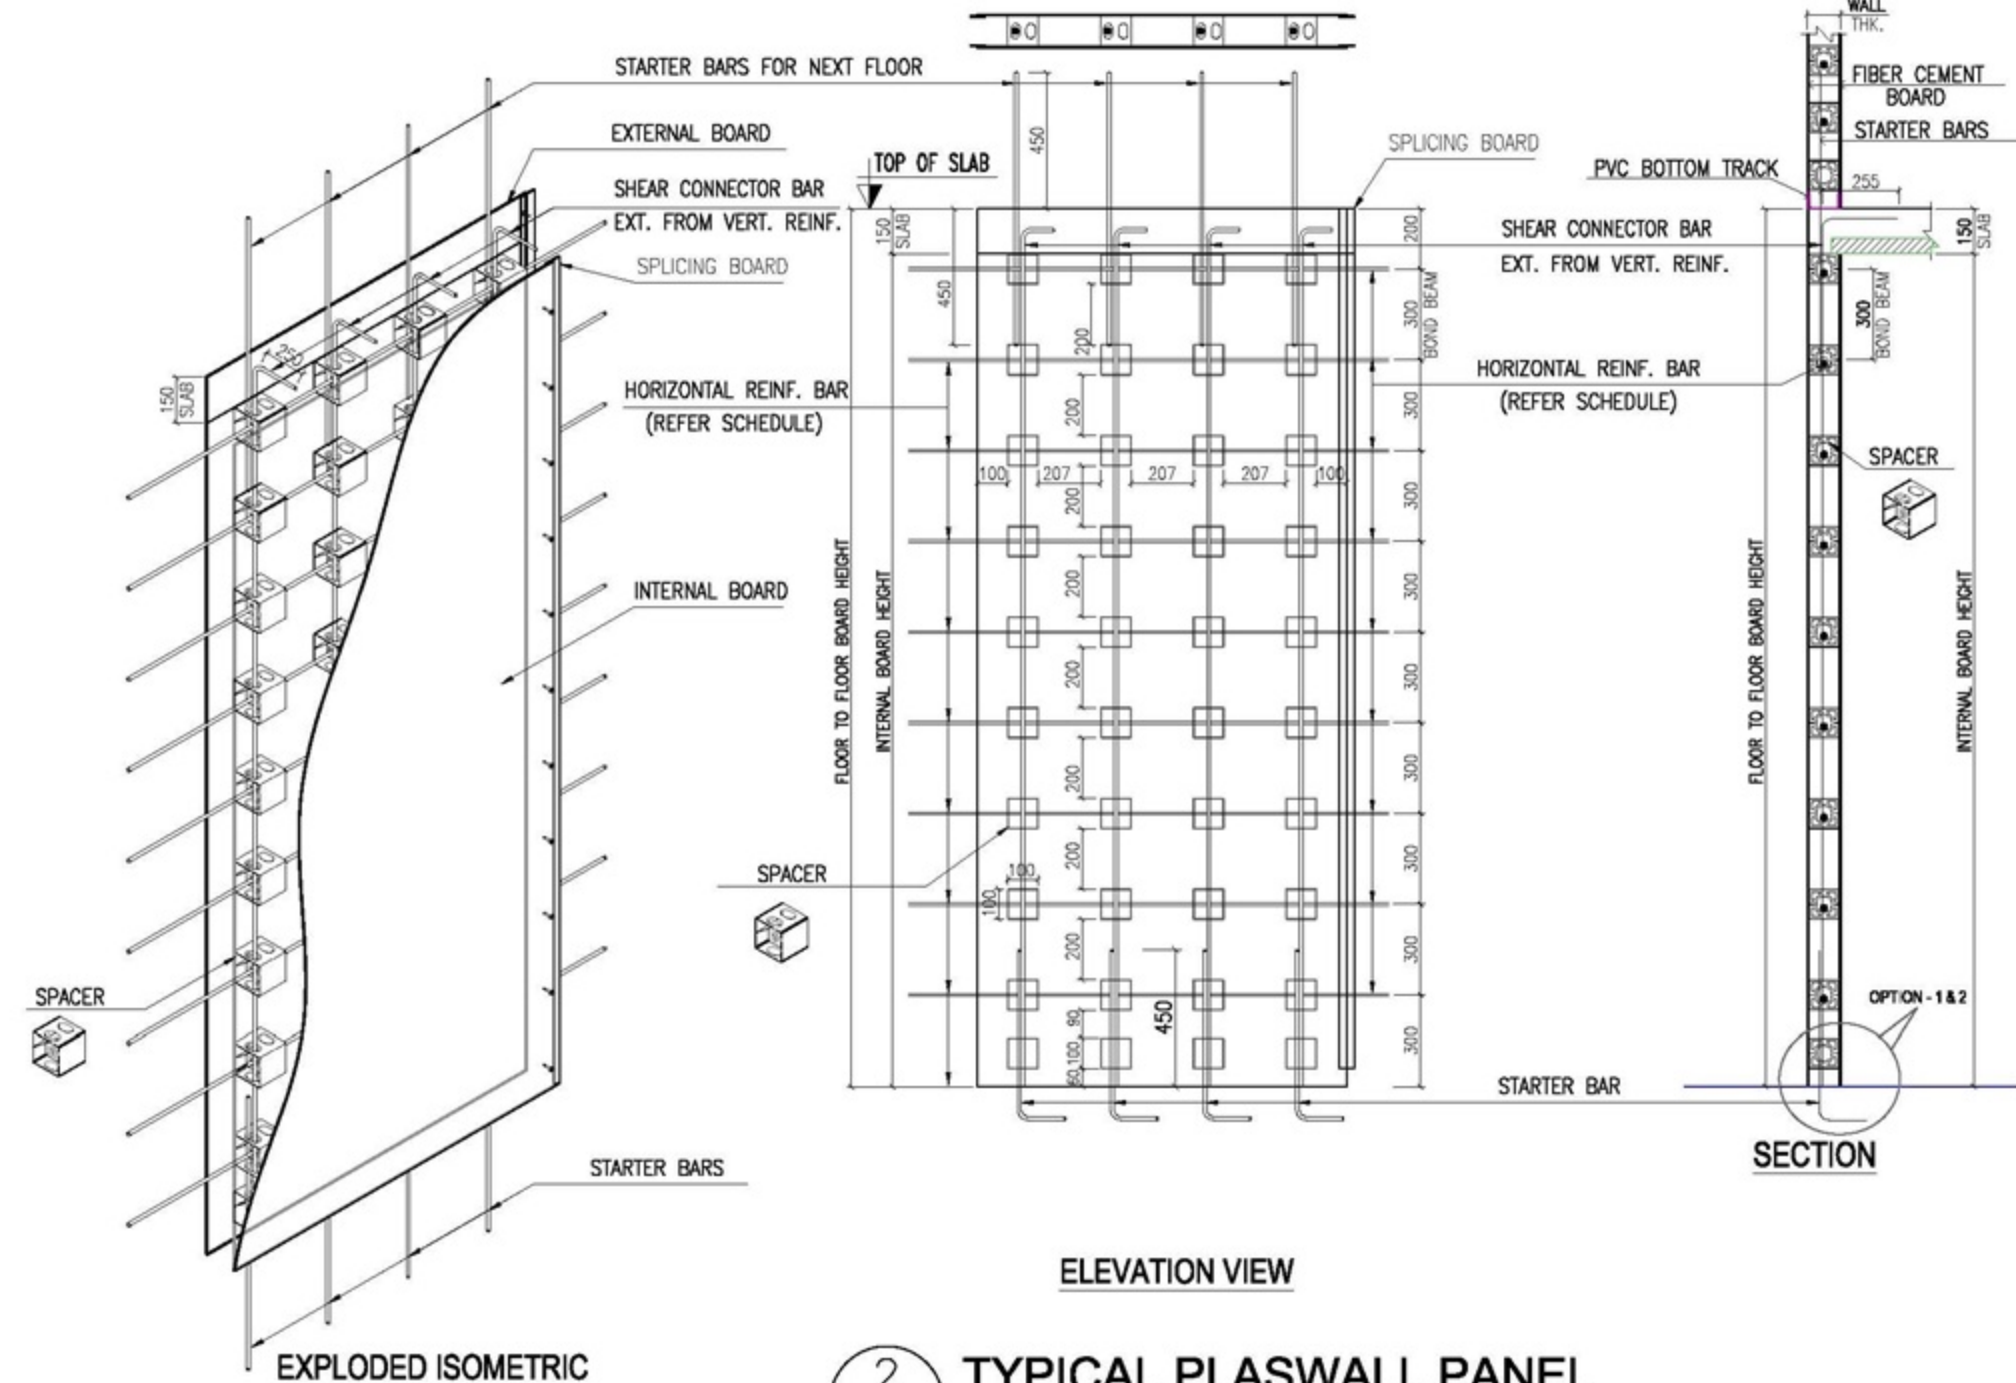


2 TYPICAL PLASWALL PANEL
S-3 NOT TO SCALE

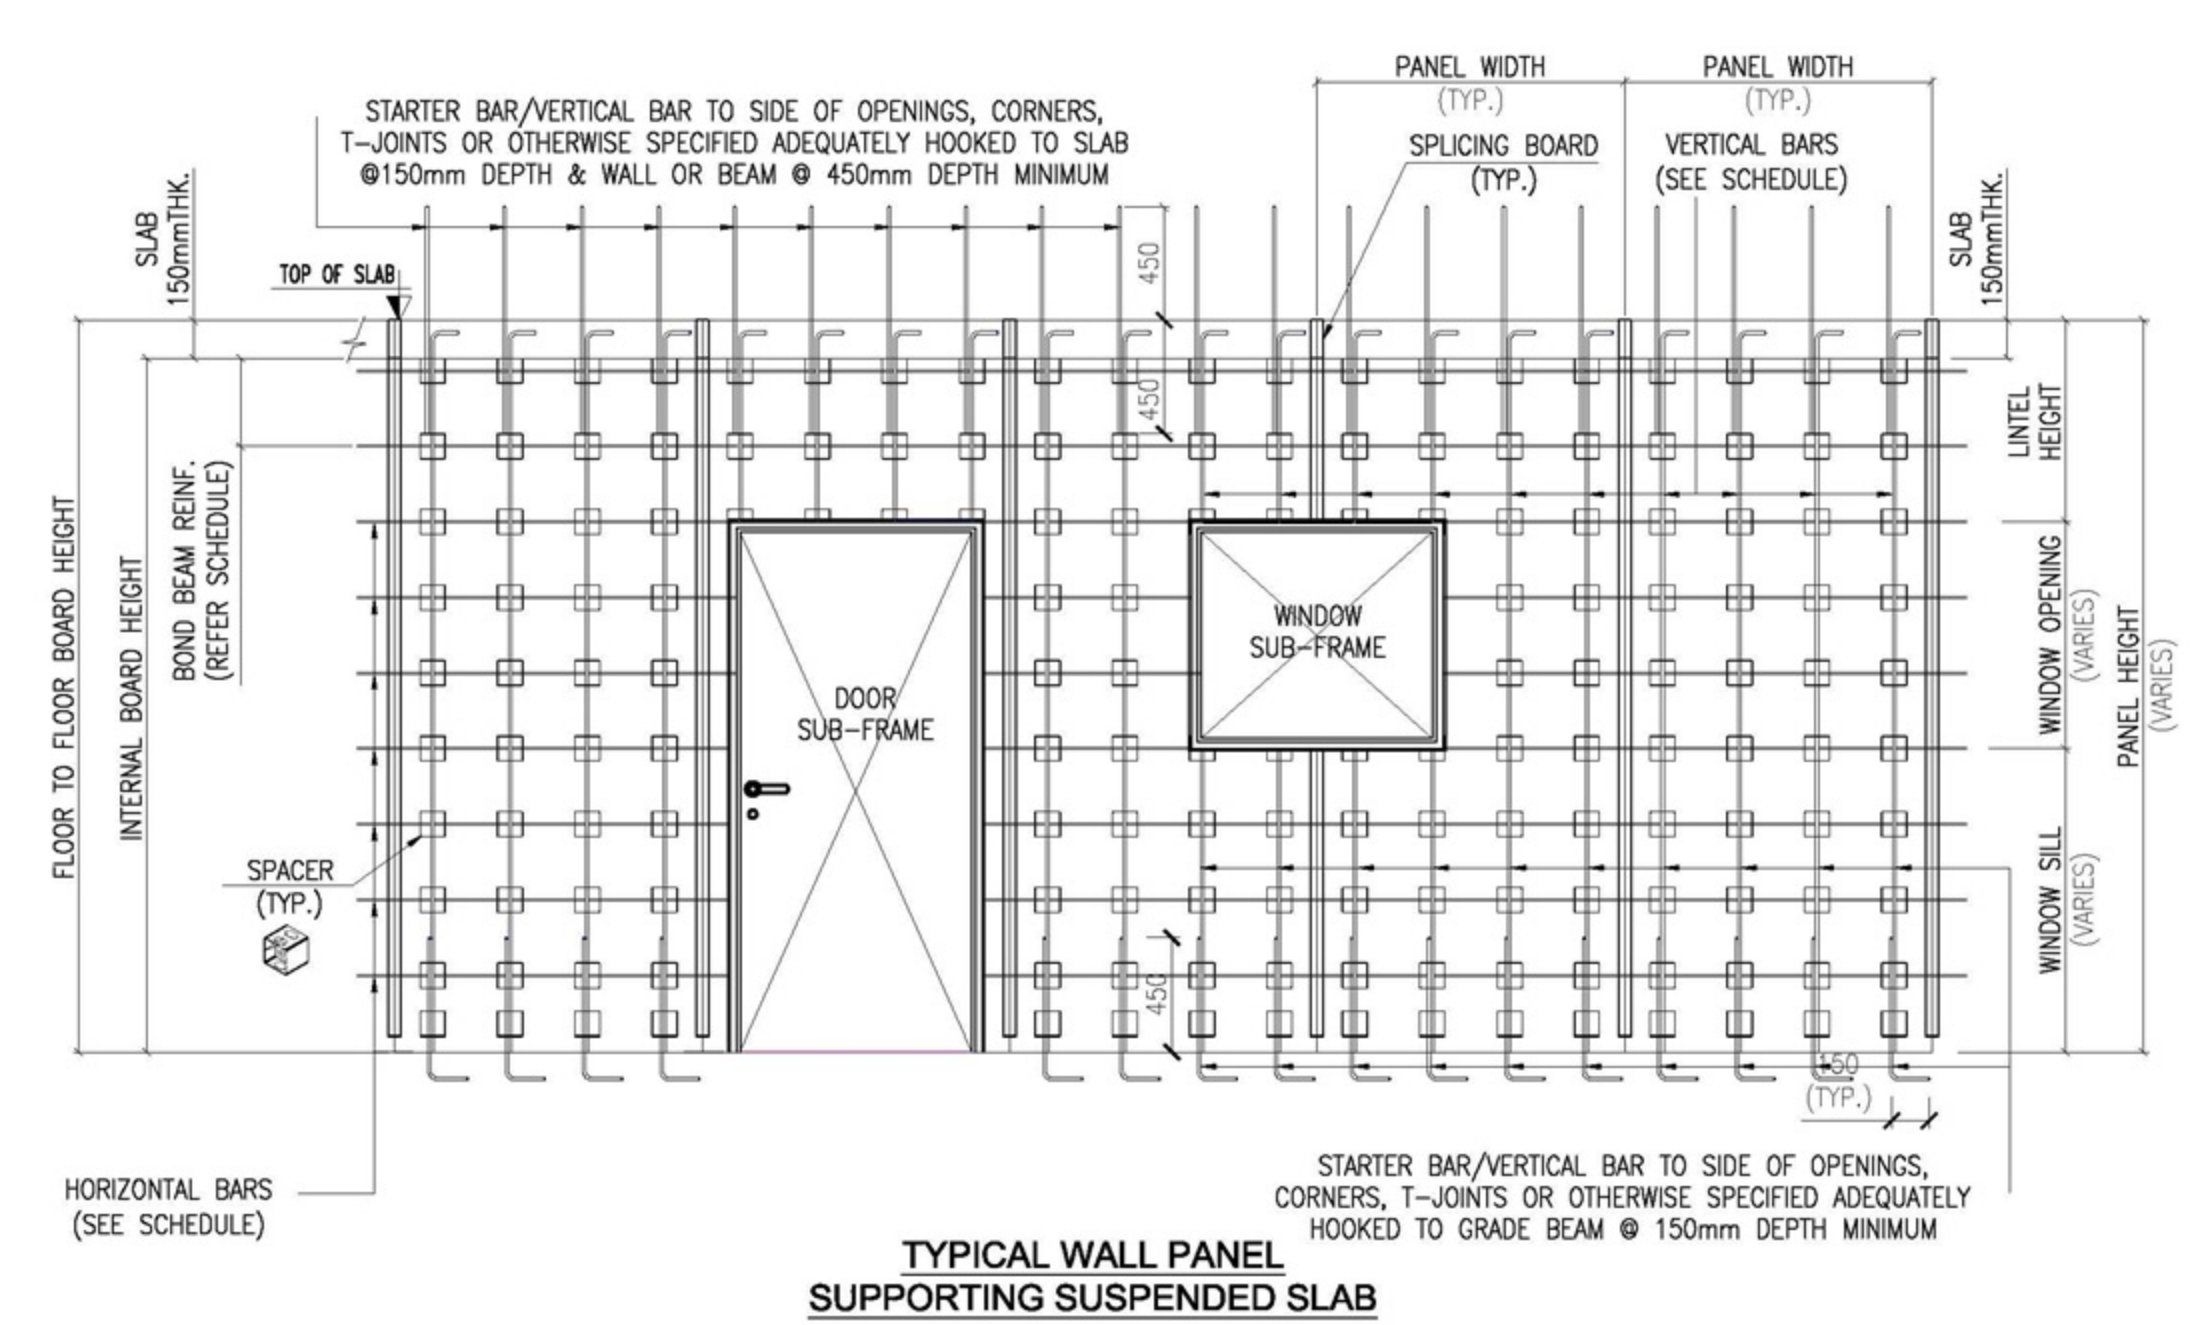


3 TYPICAL PLASWALL ELEVATION
S-3 NOT TO SCALE

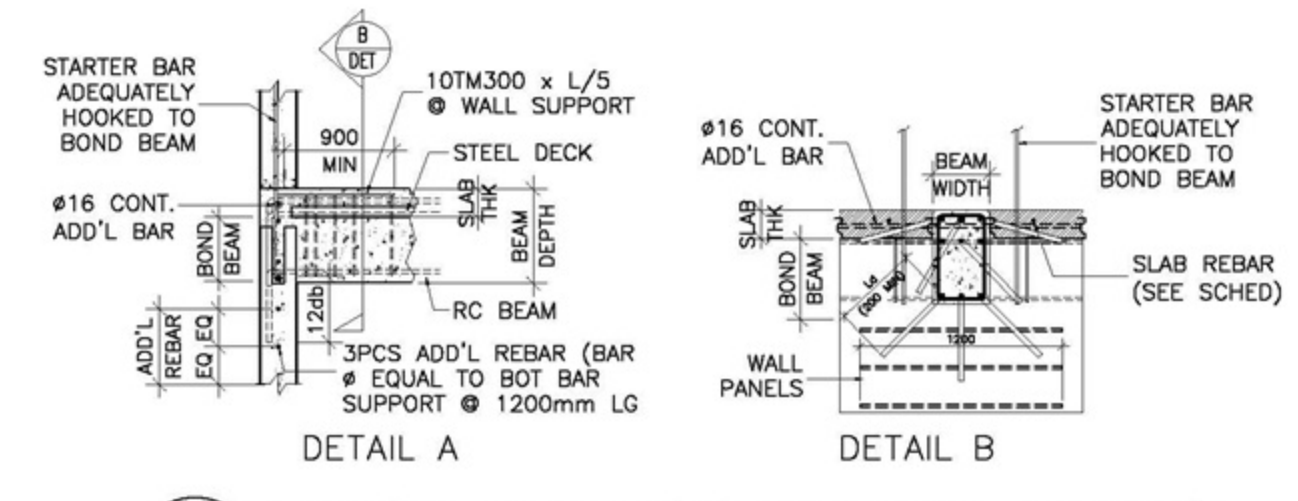


4 TYPICAL BEAM TO SHEARWALL DETAILS
S-3 NOT TO SCALE

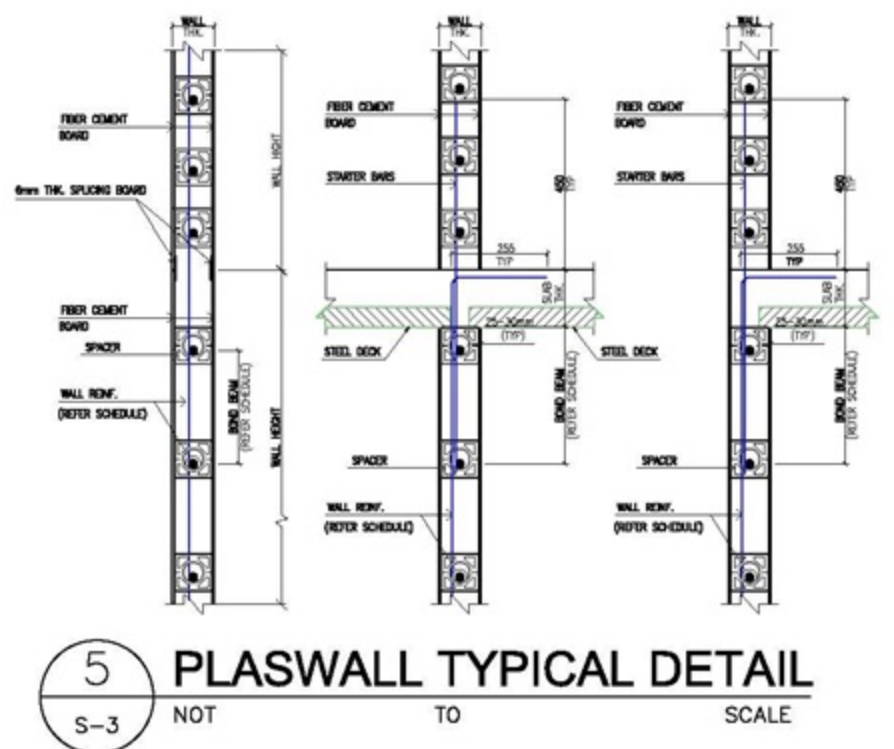


5 PLASWALL TYPICAL DETAIL
S-3 NOT TO SCALE

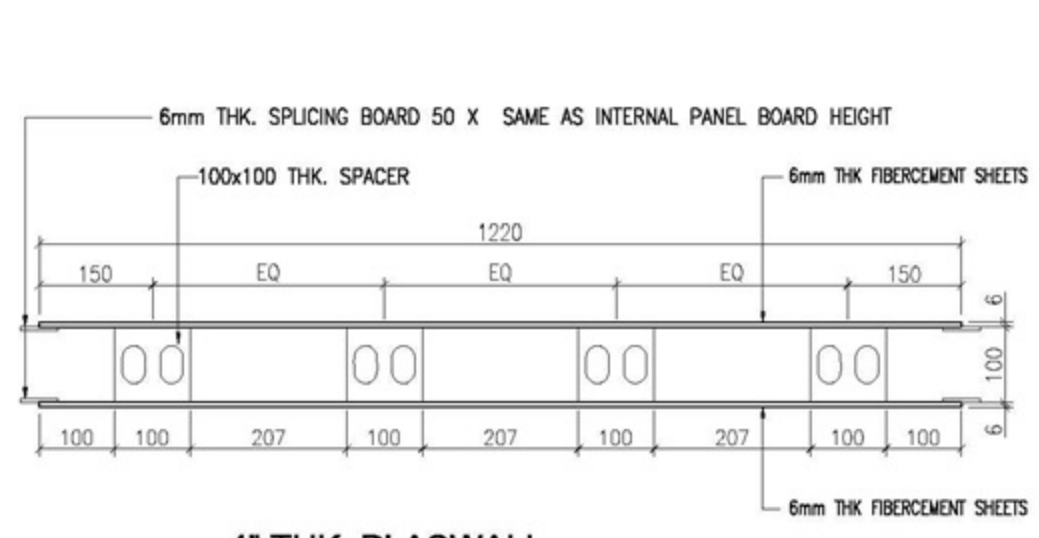

6 4" THK. PLASWALL STANDARD PANEL SECTION
S-3 NOT TO SCALE

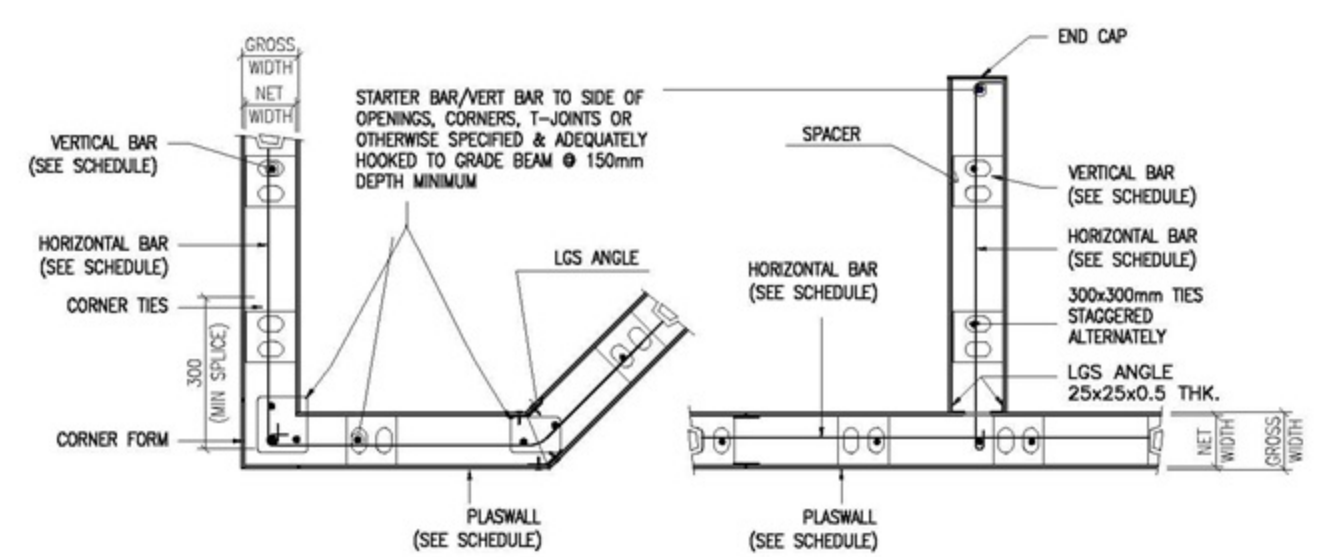

7 PLASWALL TYPICAL CONNECTION DETAILS
S-3 NOT TO SCALE

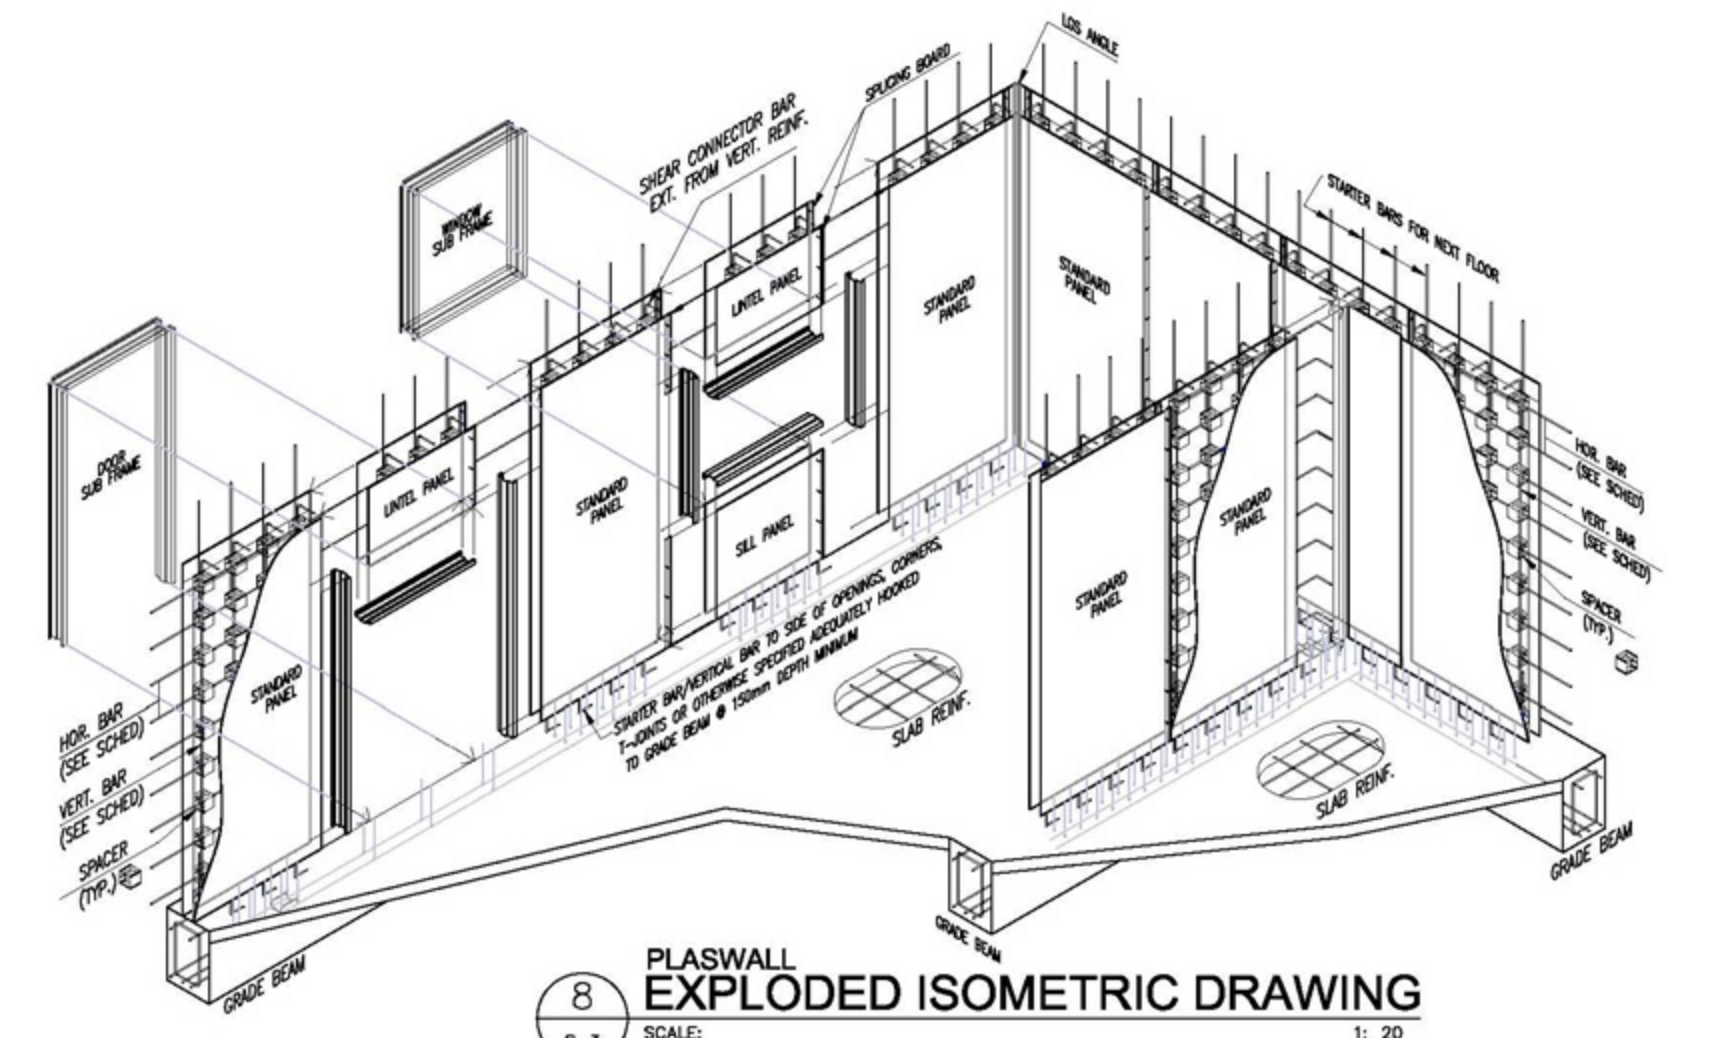

8 PLASWALL EXPLODED ISOMETRIC DRAWING
S-3 SCALE: 1:20

 LOT 8, BLOCK 13, GOLDEN MILE BUSINESS PARK, BARANGAY MADUYA, CARMONA 4116 CAVITE	CIVIL ENGINEER	PROJECT TITLE:	OWNER:	All dimensions are to be verified on site by contractor. Figured dimension given are to be taken in preference to scaling. All discrepancies are to be immediately reported to the engineer's. These drawings are the sole property of Sterling Construction and Development Corporation. No copies, similar reproductions, alterations and or revisions of any kind are to be done, in part or in whole to any of these documents, without due permission and/or written consent from SCDC management.	REVISIONS:	SHEET CONTENTS:	SHEET NO.:
	PRC No. : PTR No. : TIN : Issued At:	PTR No. : Issued On:	LOCATION:		DESIGNED BY: DRAWN BY: CHECKED BY: APPROVED BY:	AS SHOWN SHT. OF SHTS.	S-3