


EXHIBIT 1

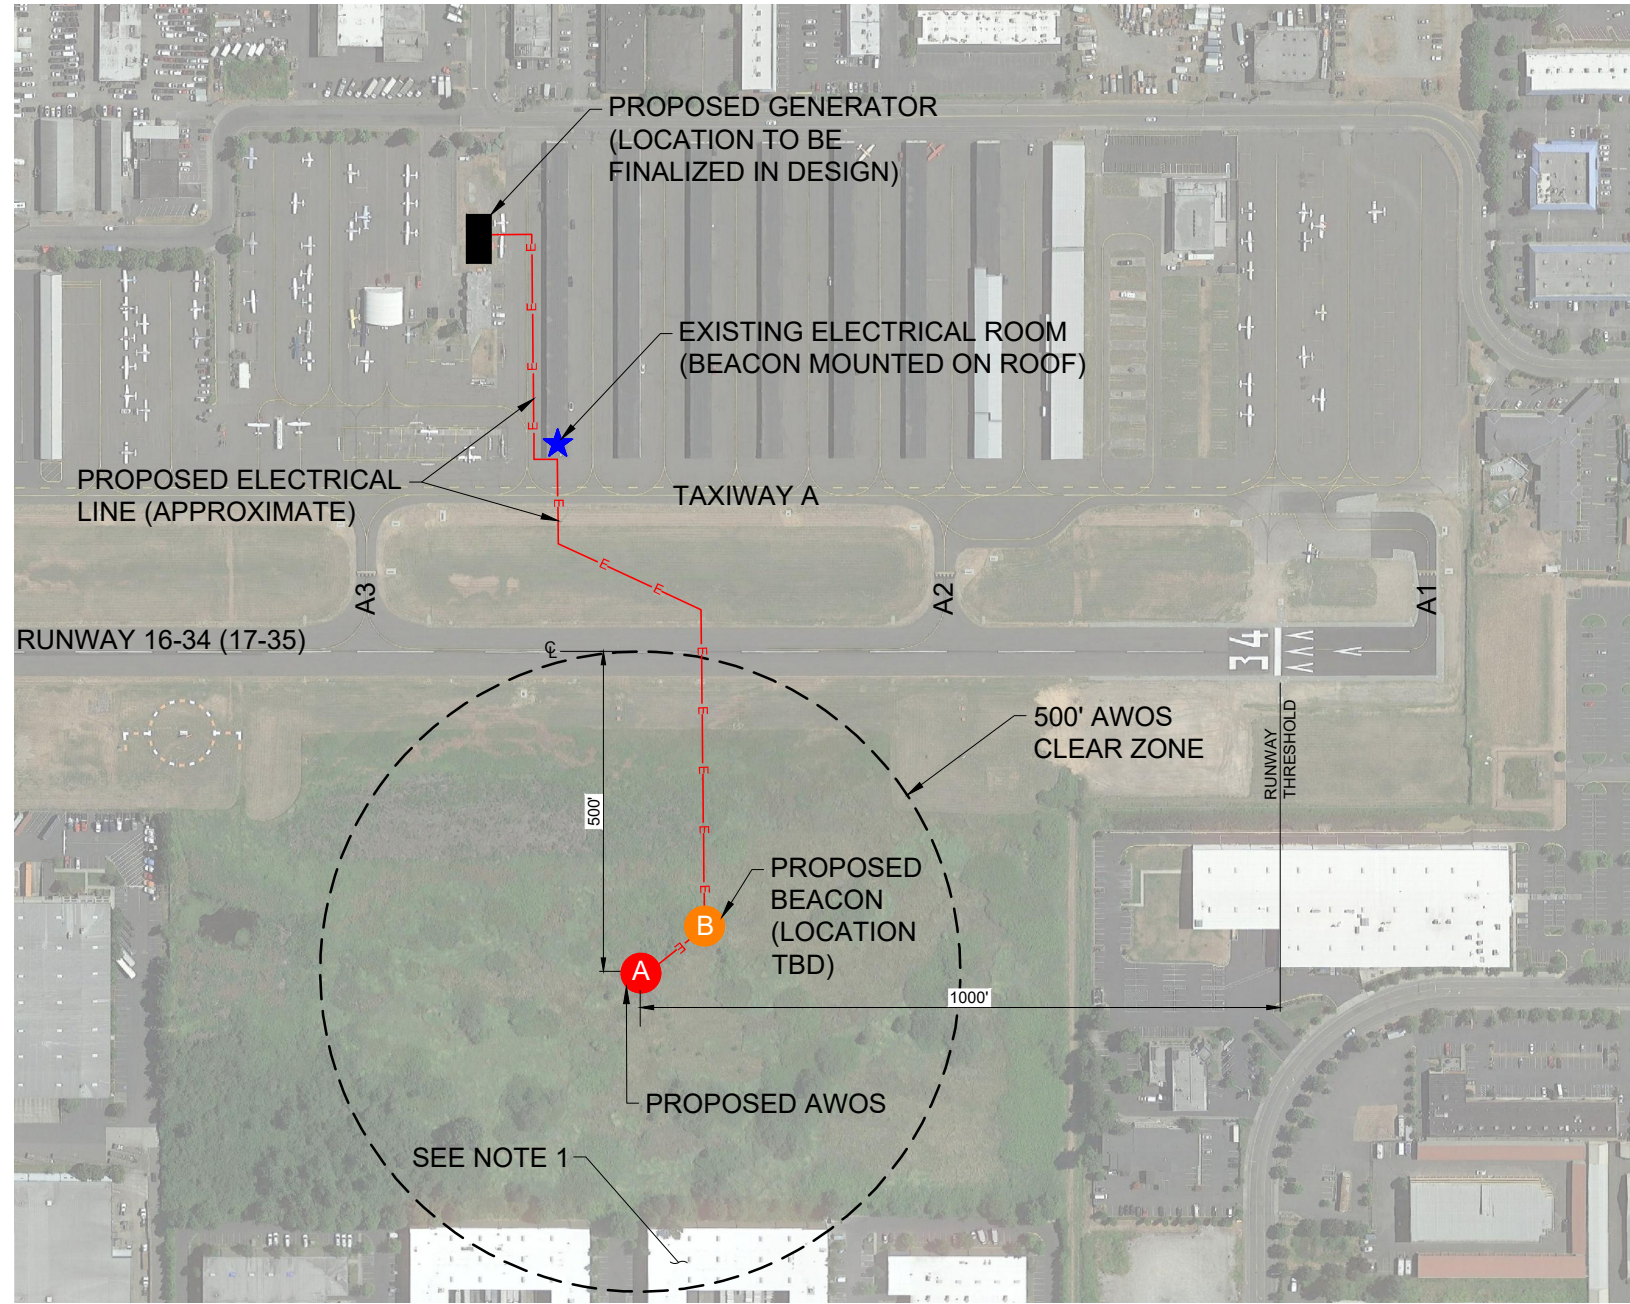

LEGEND

- PROPOSED ELECTRICAL LINE
- PROPOSED AWOS
- PROPOSED BEACON
- EXISTING BEACON
- PROPOSED GENERATOR

NOTES:

- BUILDINGS ARE WITHIN 500' AWOS CLEAR ZONE WHEN AWOS IS SITED 500' FROM RUNWAY CENTERLINE, MINIMUM PER SITING CRITERIA FOR AUTOMATED WEATHER OBSERVATION SYSTEMS, ORDER JO 6560.20C DATED 09/06/2017.

PLAN
SCALE: 1" = 150'

THIS PLAN SHEET IS INTENDED TO BE VIEWED IN COLOR. THE FOLLOWING COLORS SHOULD BE DISTINGUISHABLE WHEN PRINTED CORRECTLY:

RED BLUE


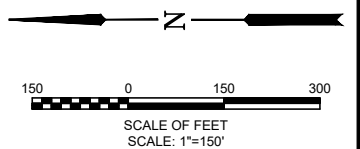


EXHIBIT - NOT FOR CONSTRUCTION

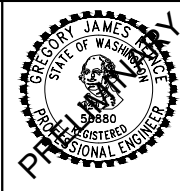

VERIFY SCALES
BAR IS ONE INCH ON ORIGINAL DRAWING.
0" = 1" IF NOT ONE INCH ON THIS SHEET, ADJUST SCALES ACCORDINGLY.

NO.	DATE	BY	APPR	REVISIONS

CENTURY WEST ENGINEERING

BEND OFFICE
1020 SW EMKAY DRIVE
SUITE 100
BEND, OR 97702
541.322.8962

DATE: SEPTEMBER 2023 PROJECT NO: TBD

DESIGNED BY: GJR
DRAWN BY: GJR
CHECKED BY: KMA
SCALE: AS NOTED

CITY OF AUBURN
AUBURN MUNICIPAL AIRPORT
AWOS, BEACON, & GENERATOR (ENVIRONMENTAL)

AWOS SITING ALTERNATIVE 1

DRAWING NO. EX-1
SHEET NO. 1 OF 1

X:\Projects\Auburn - City Of\2023 - AWOS Beacon Generator (Environmental)\CAD\Exhibits\EX-1 Scope Exhibit - Alt 1.dwg