



**NEW 400-1 INSTRUMENT APPROACH RUNWAY 35, JULY 2024**

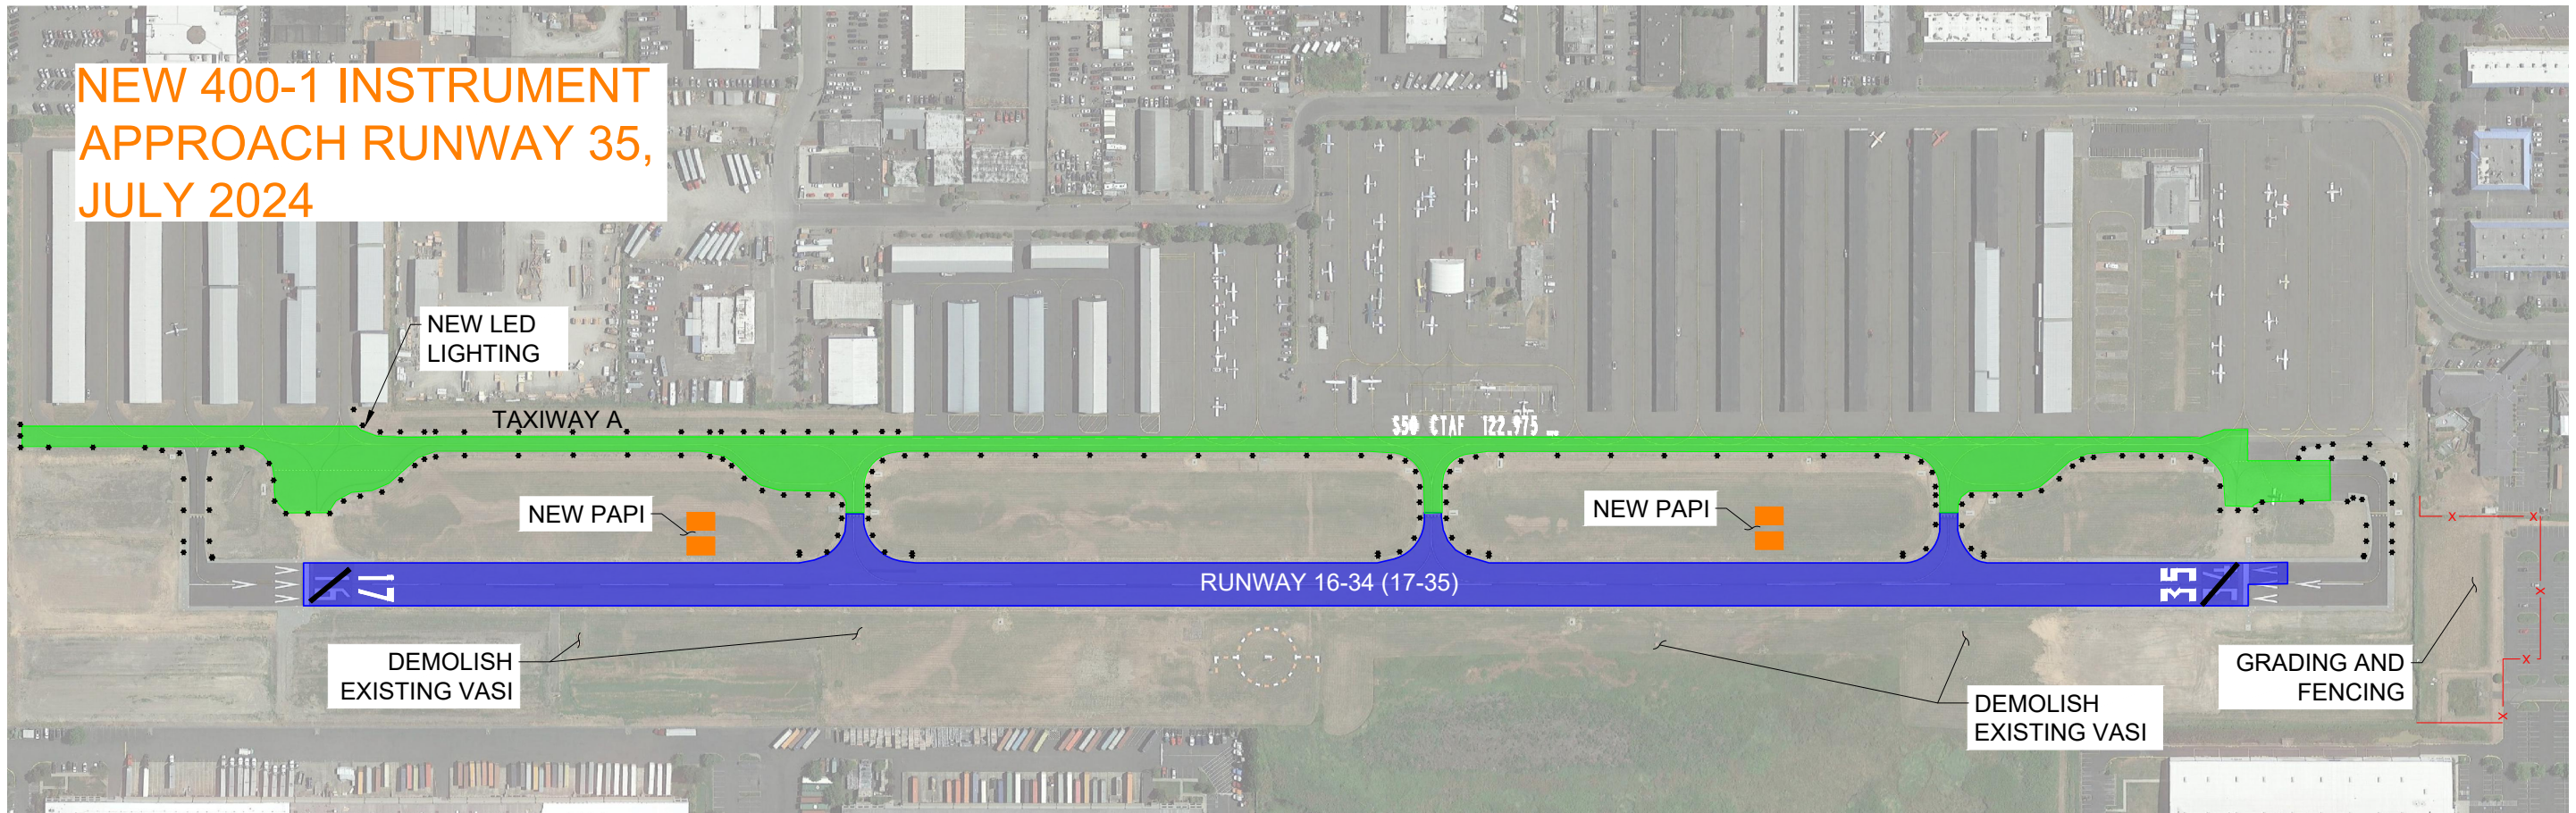

PLAN  
SCALE: 1" = 150'

1  
EX-1

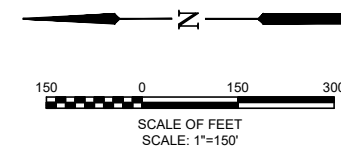

**CONTINUOUS 35-DAY RUNWAY CLOSURE**

(TENTATIVELY MAY 2024)\*

**CONTINUOUS 3-DAY RUNWAY CLOSURE**

(TENTATIVELY JULY 2024)\*

\*WEATHER AND SCHEDULE PENDING

**UPDATES WILL BE POSTED AT**

[HTTPS://AUBURNMUNICIPALAIRPORT.COM/](https://auburnmunicipalairport.com/)

**LEGEND**

- PROPOSED MILL/INLAY
- PAVEMENT MAINTENANCE
- NEW FENCE  x
- NEW LED LIGHT
- NEW PAPI

