


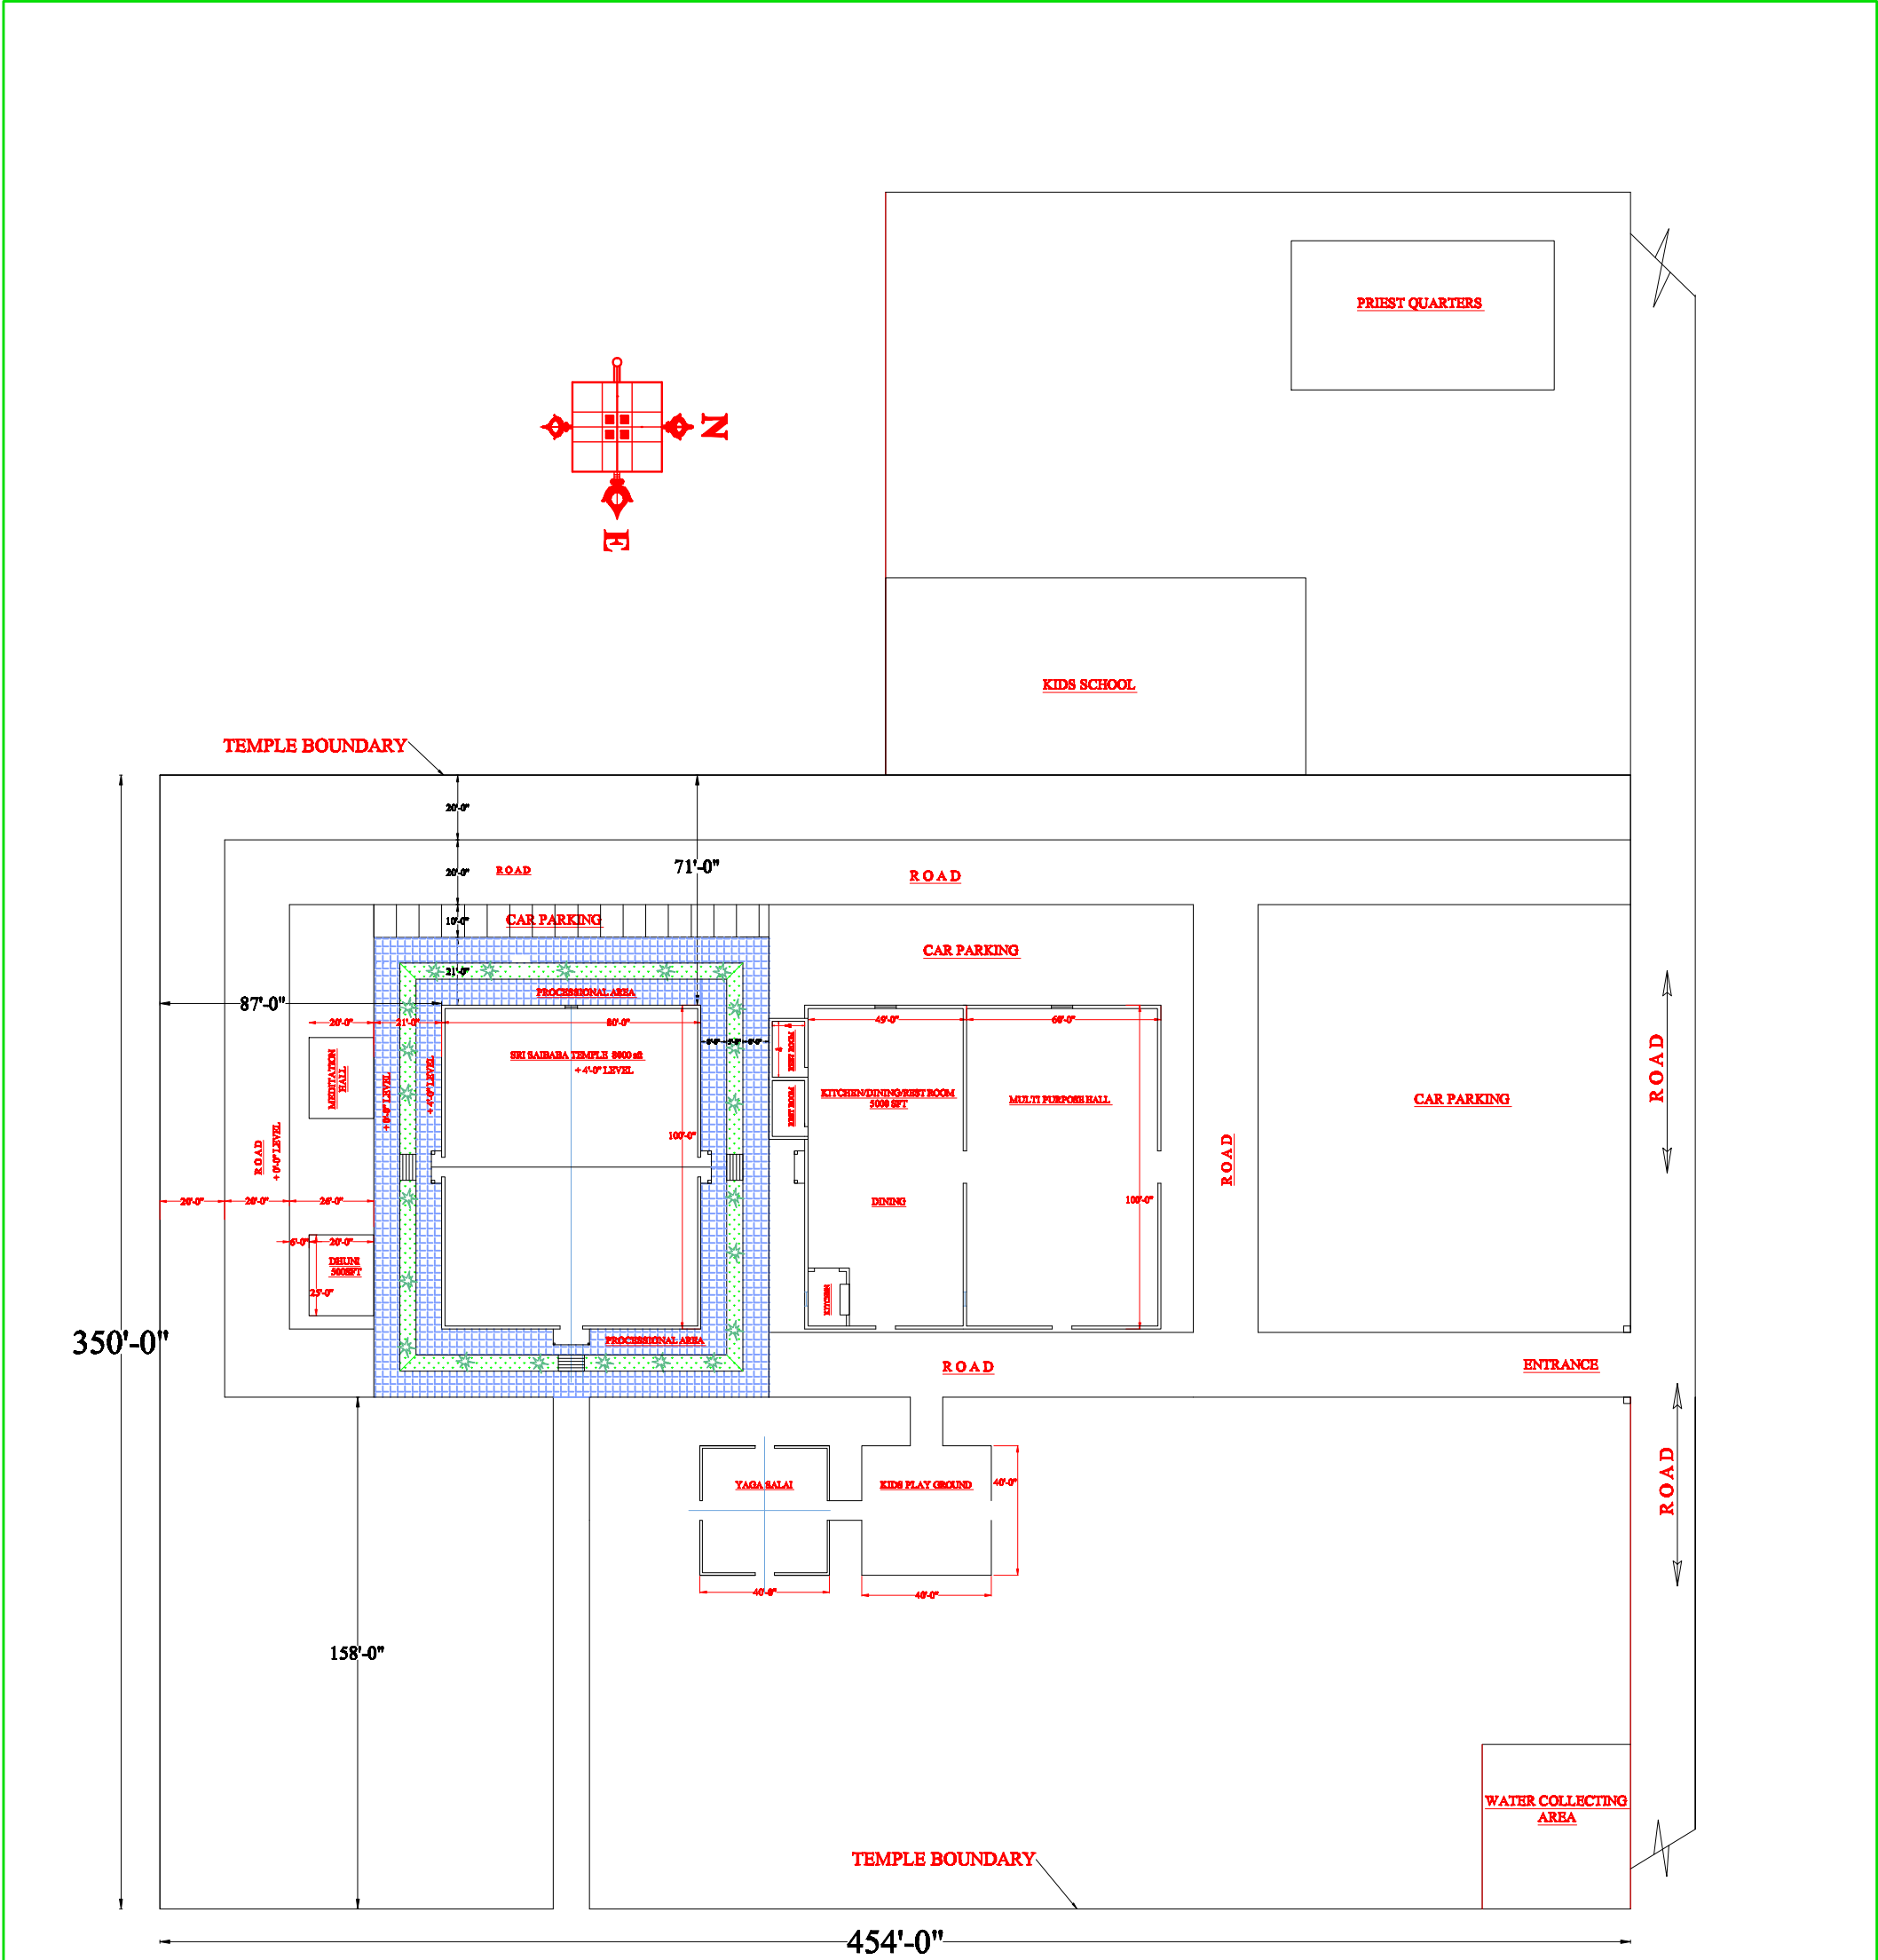

TEMPLE SITE PLAN

DESIGNED BY:
SRI VAIDYANATHA STHAPATI ASSOCIATES
TEMPLE ARCHITECTS, BUILDERS, & SCULPTORS,
NO 15, ARIDIMANYU DESHAM HOMER,
DEVIPALANBAMY ROAD,KANATHUR
CHENNAI 600112.
PH: +91 8972624516 Email: sstha@gmail.com

REVISED DATE:25/MAY/2025

SRI SAI DHYAN MANDHIR | 527 E RAY RD,
GILBERT, ARIZONA