




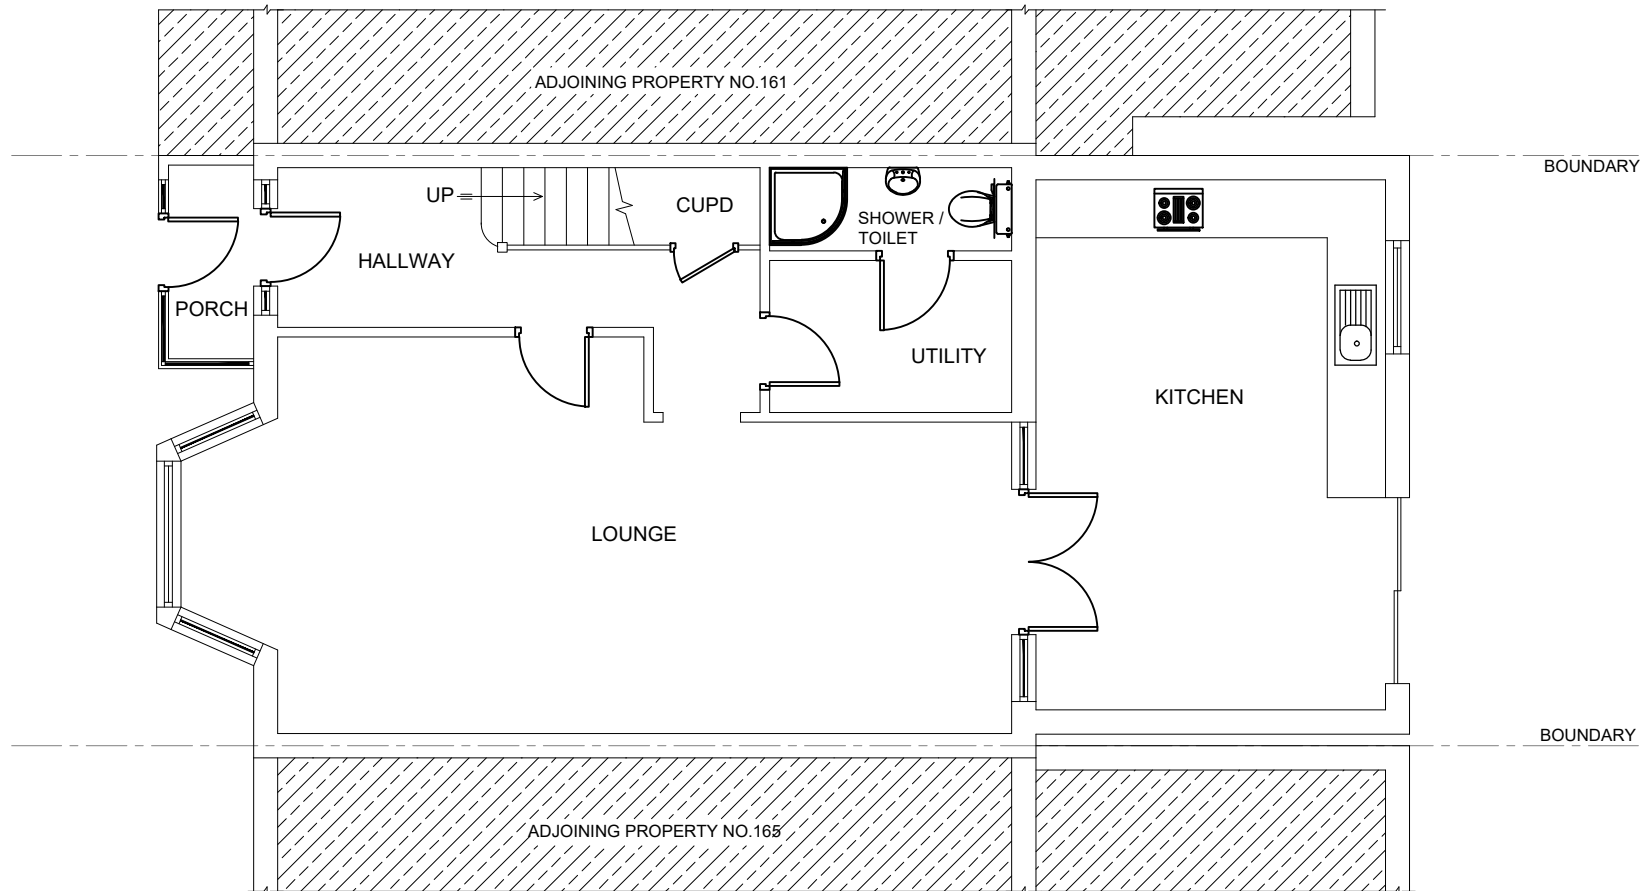


EXISTING GROUND FLOOR PLAN

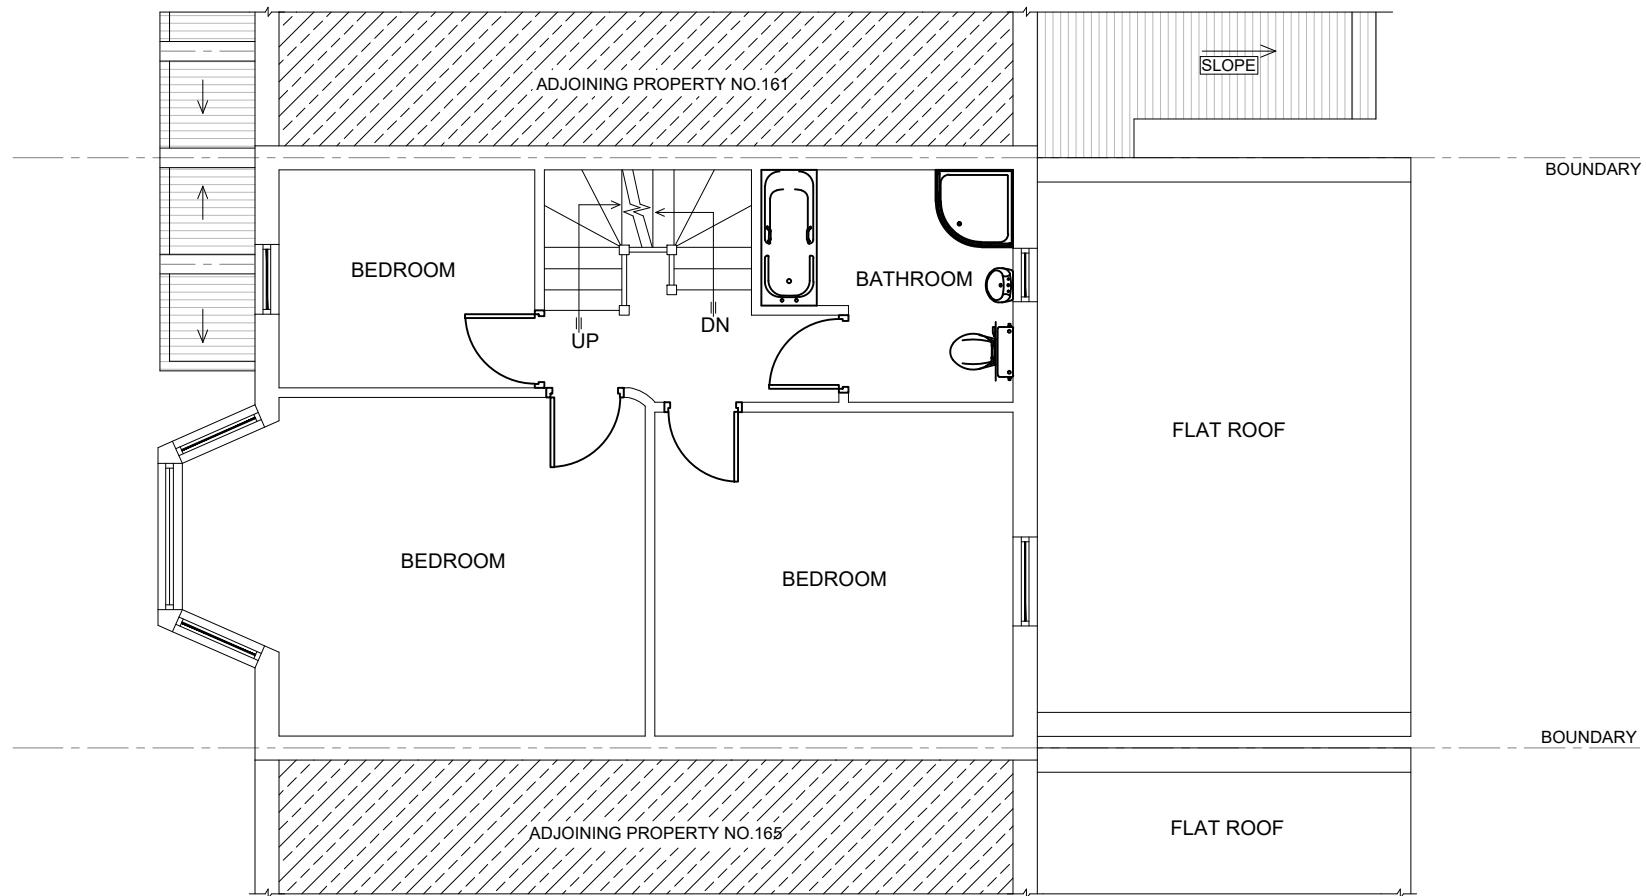


EXISTING FIRST FLOOR PLAN

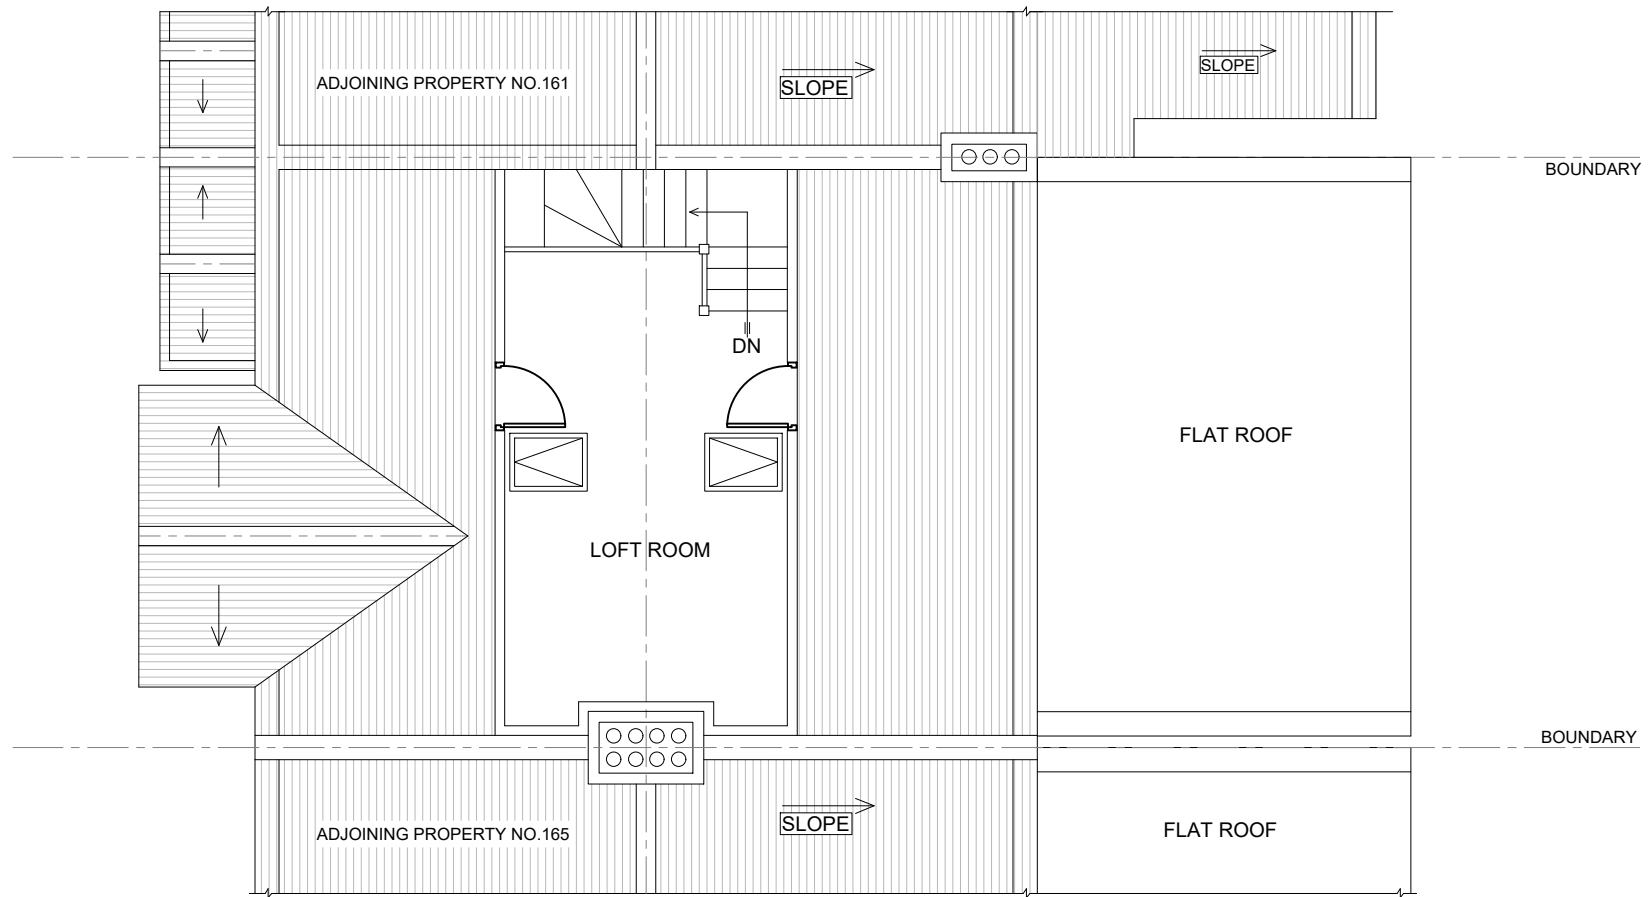


EXISTING LOFT PLAN

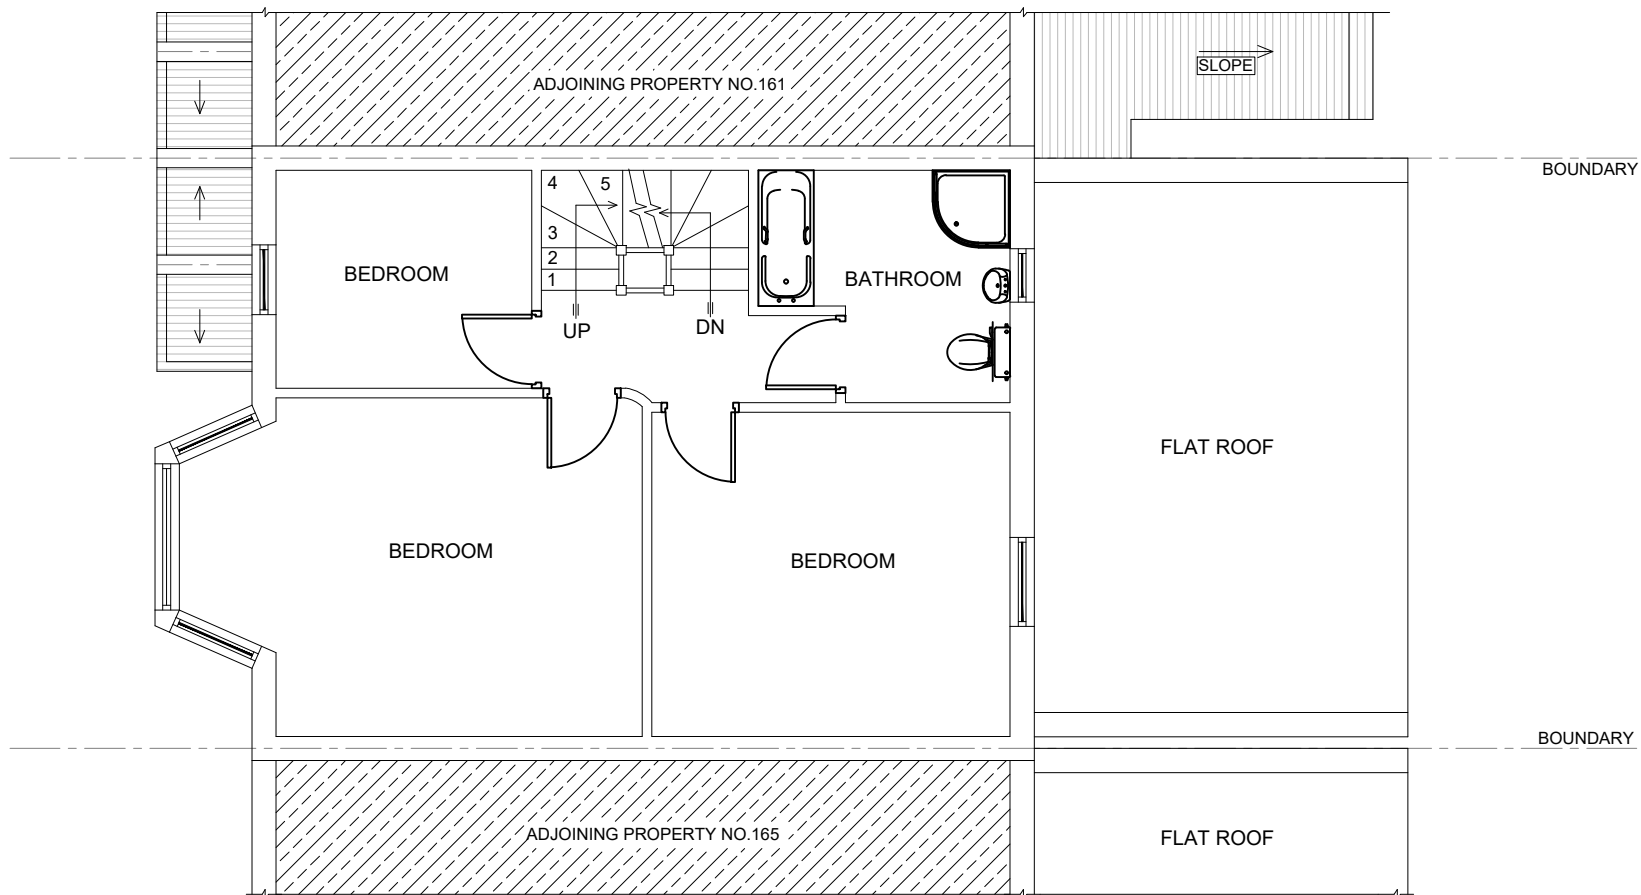


PROPOSED FIRST FLOOR PLAN

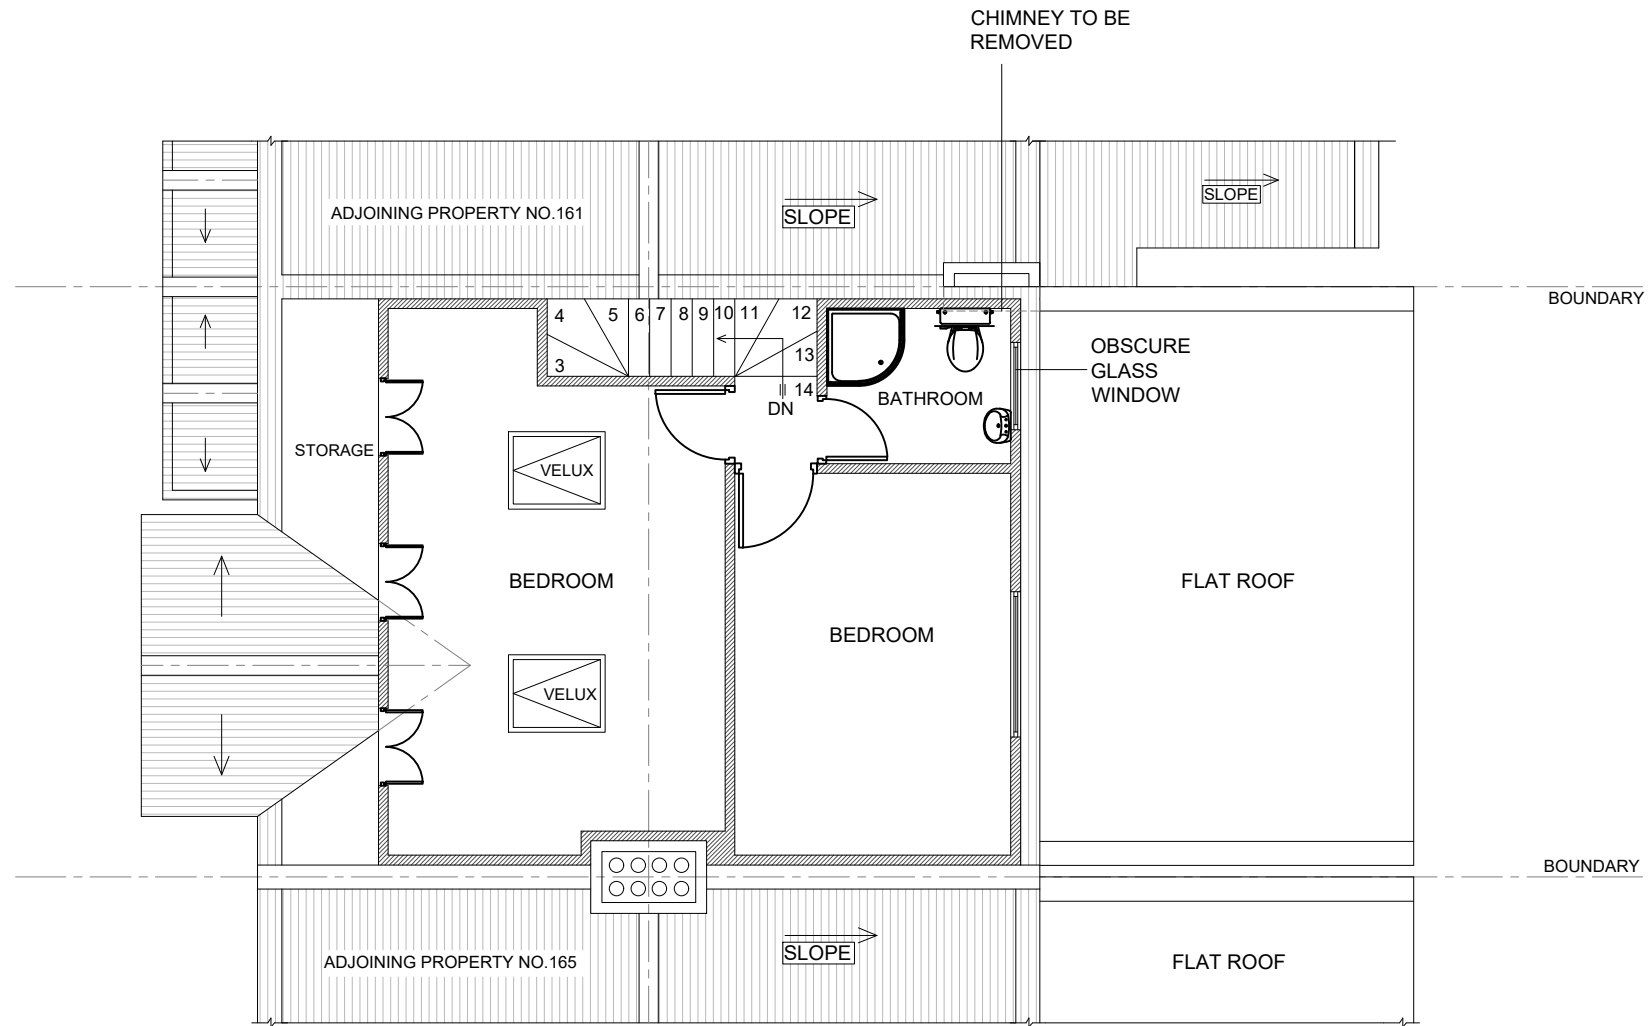

PROPOSED LOFT PLAN

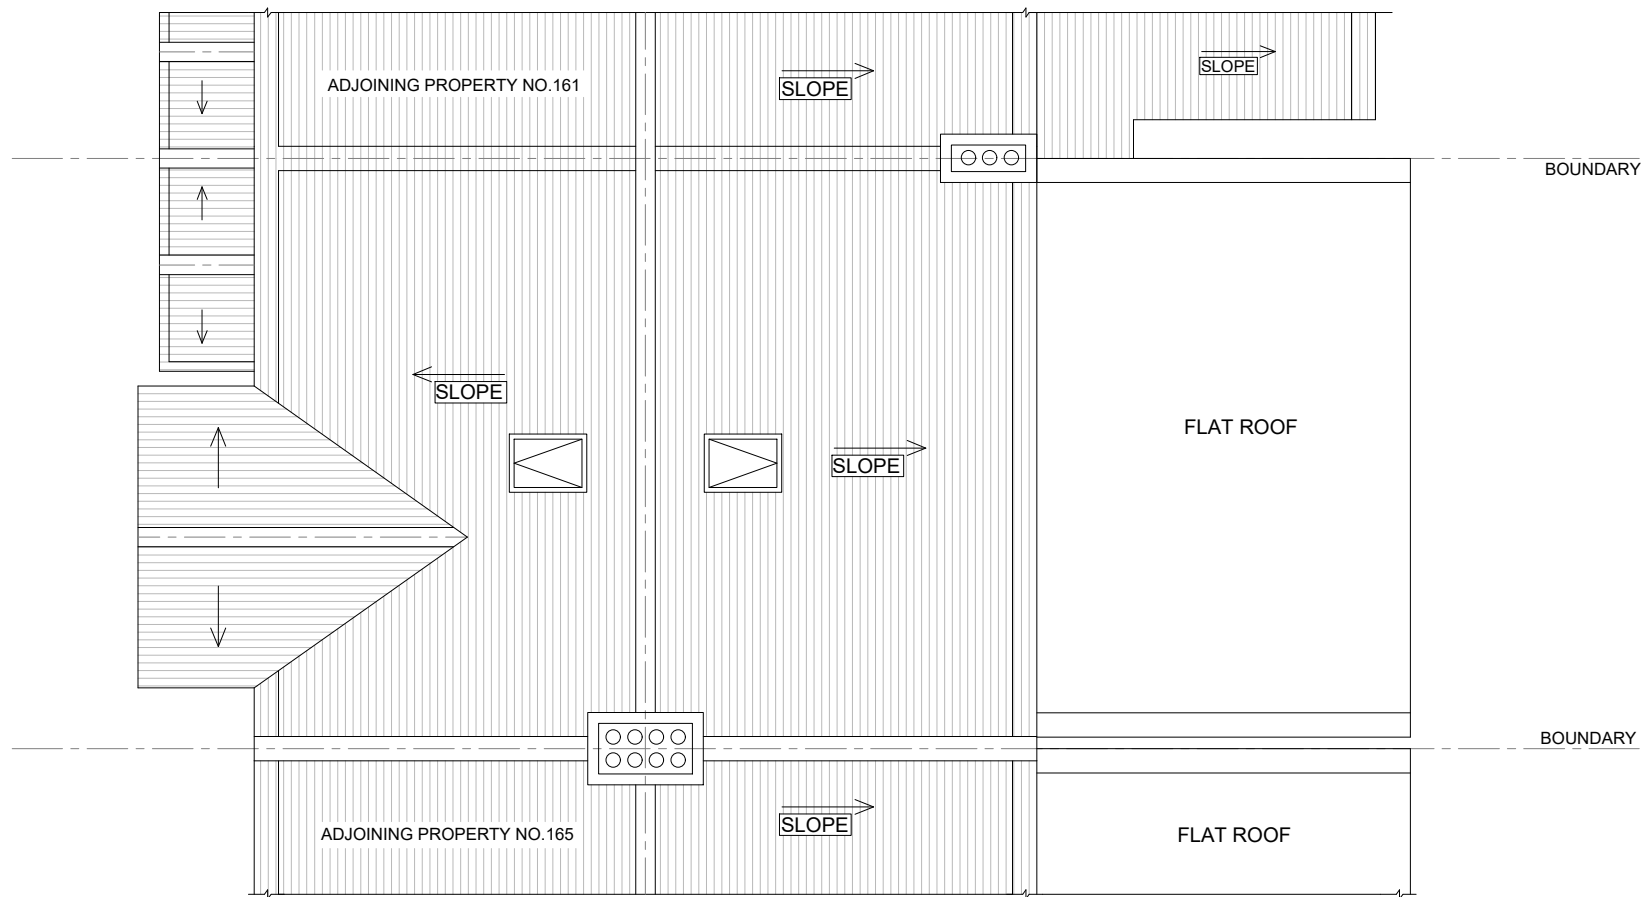


EXISTING ROOF PLAN

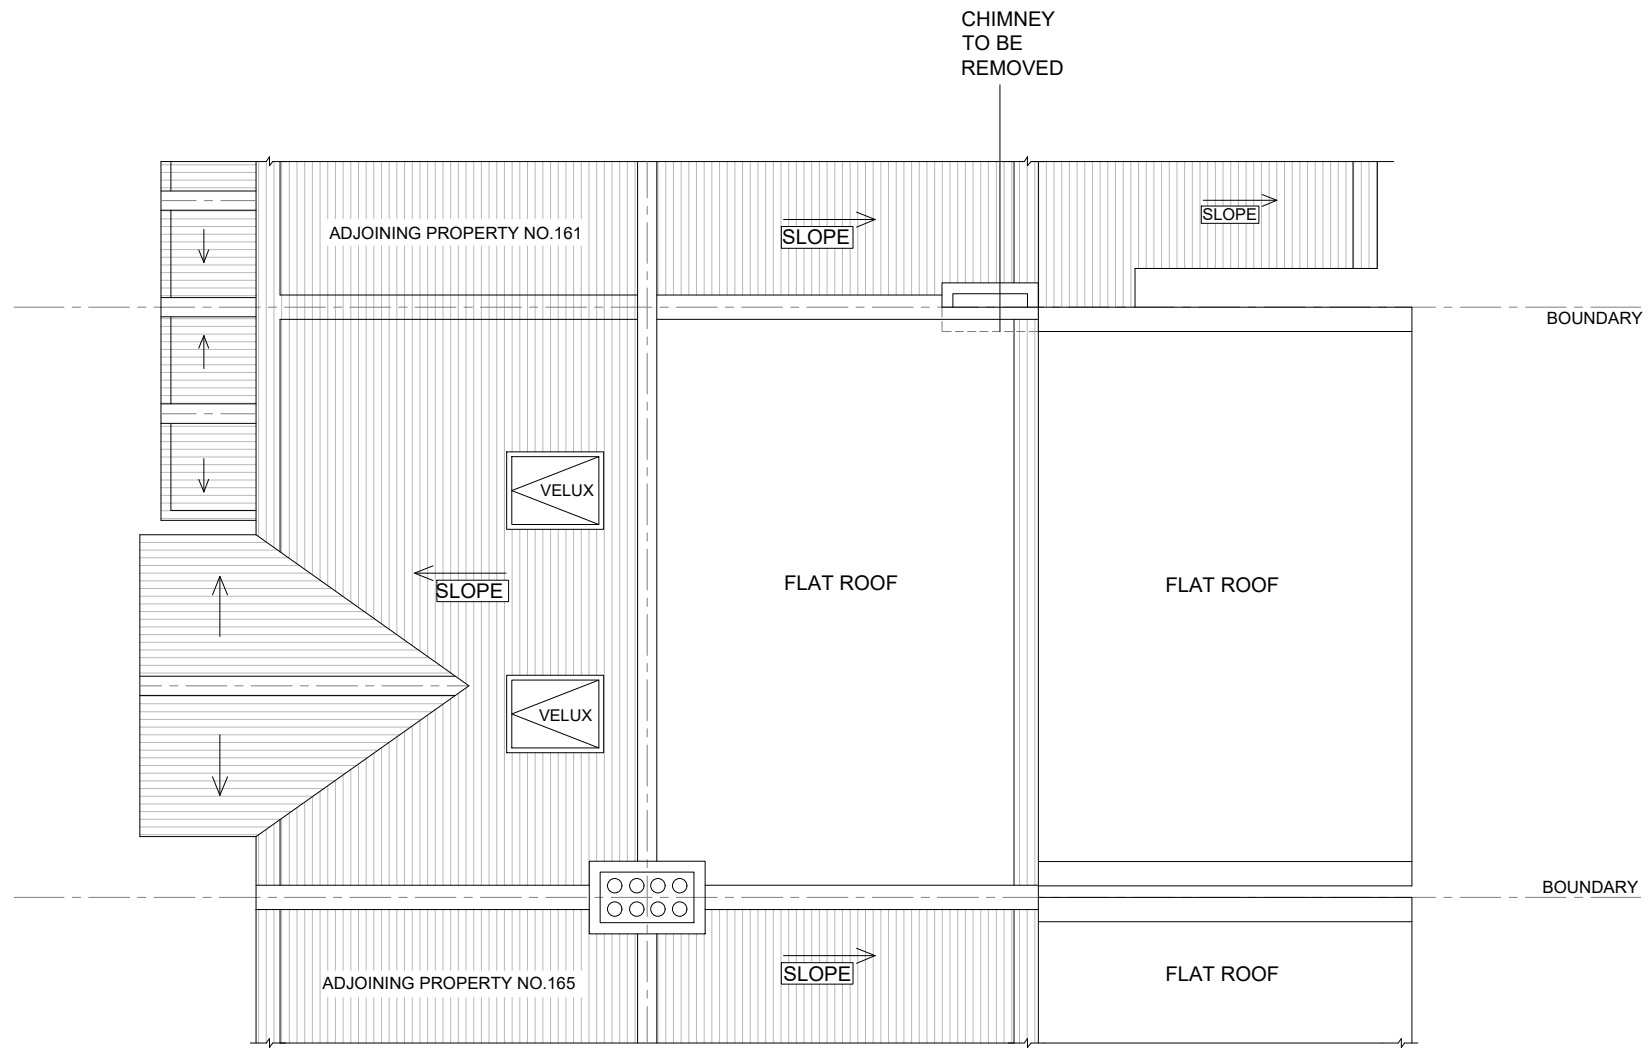


PROPOSED ROOF PLAN




EXISTING FRONT ELEVATION

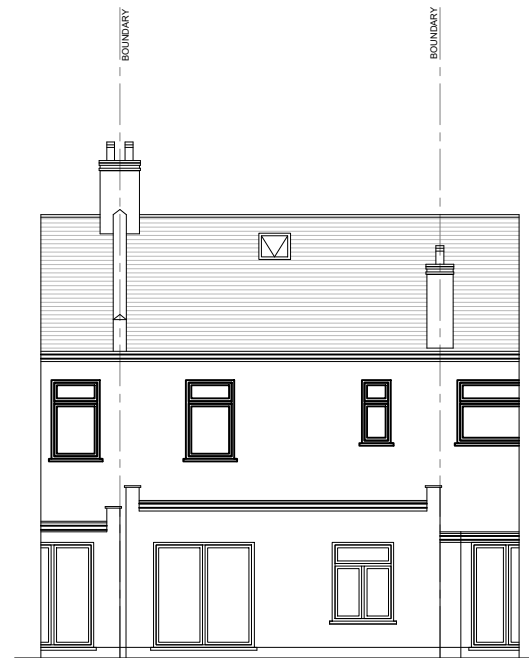

EXISTING REAR ELEVATION

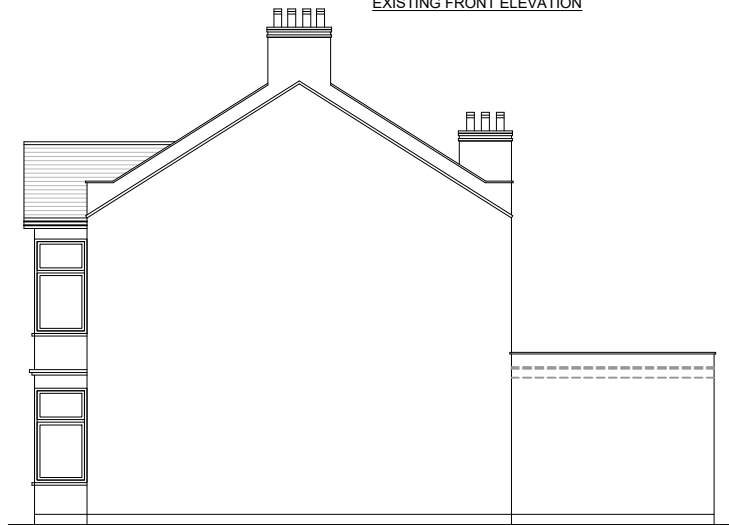


EXISTING SIDE ELEVATION A

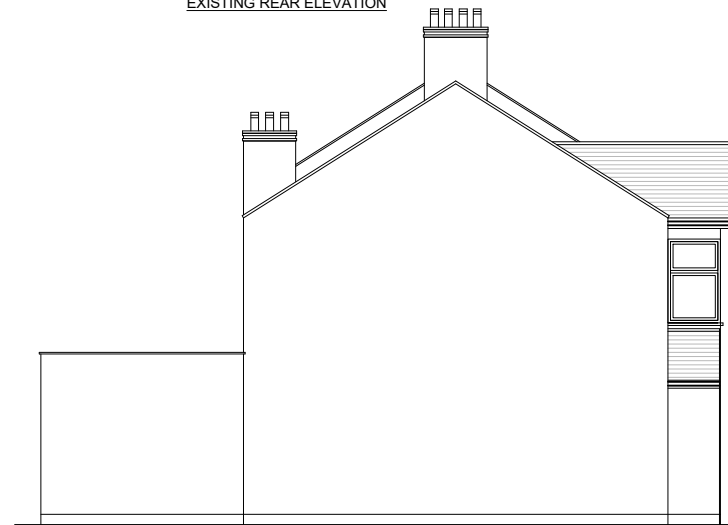


EXISTING SIDE ELEVATION B




PROPOSED FRONT ELEVATION

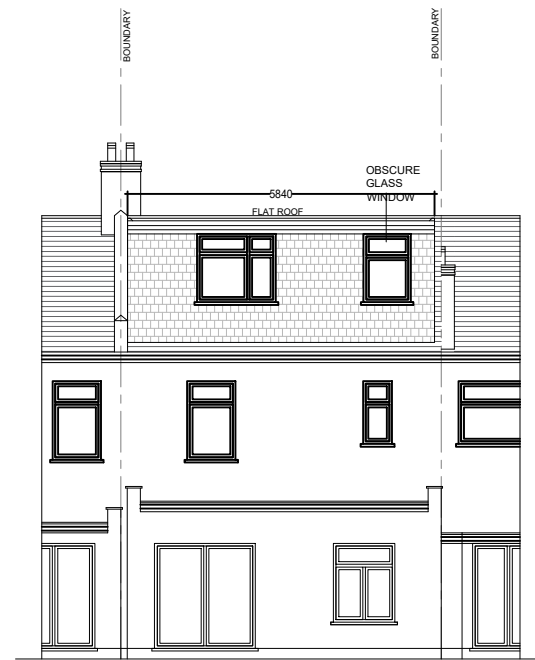


PROPOSED REAR ELEVATION

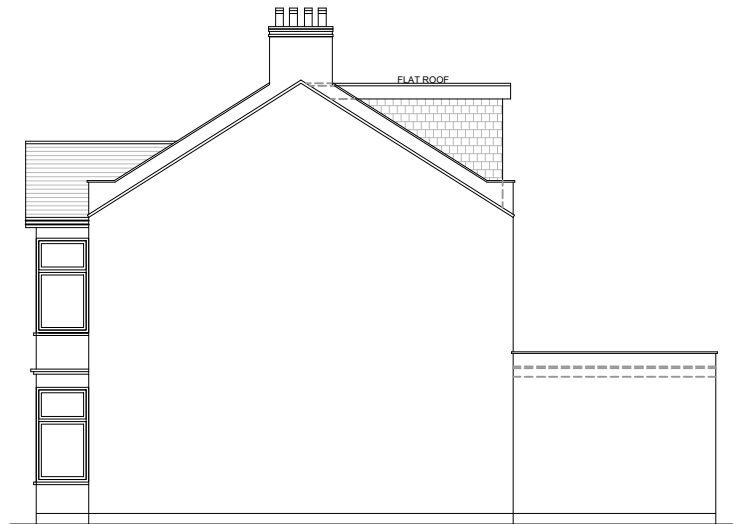

PROPOSED SIDE ELEVATION A

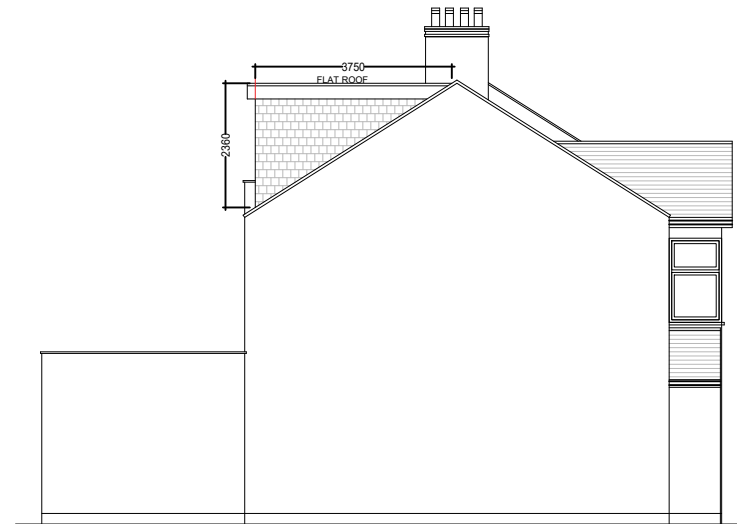

PROPOSED SIDE ELEVATION B

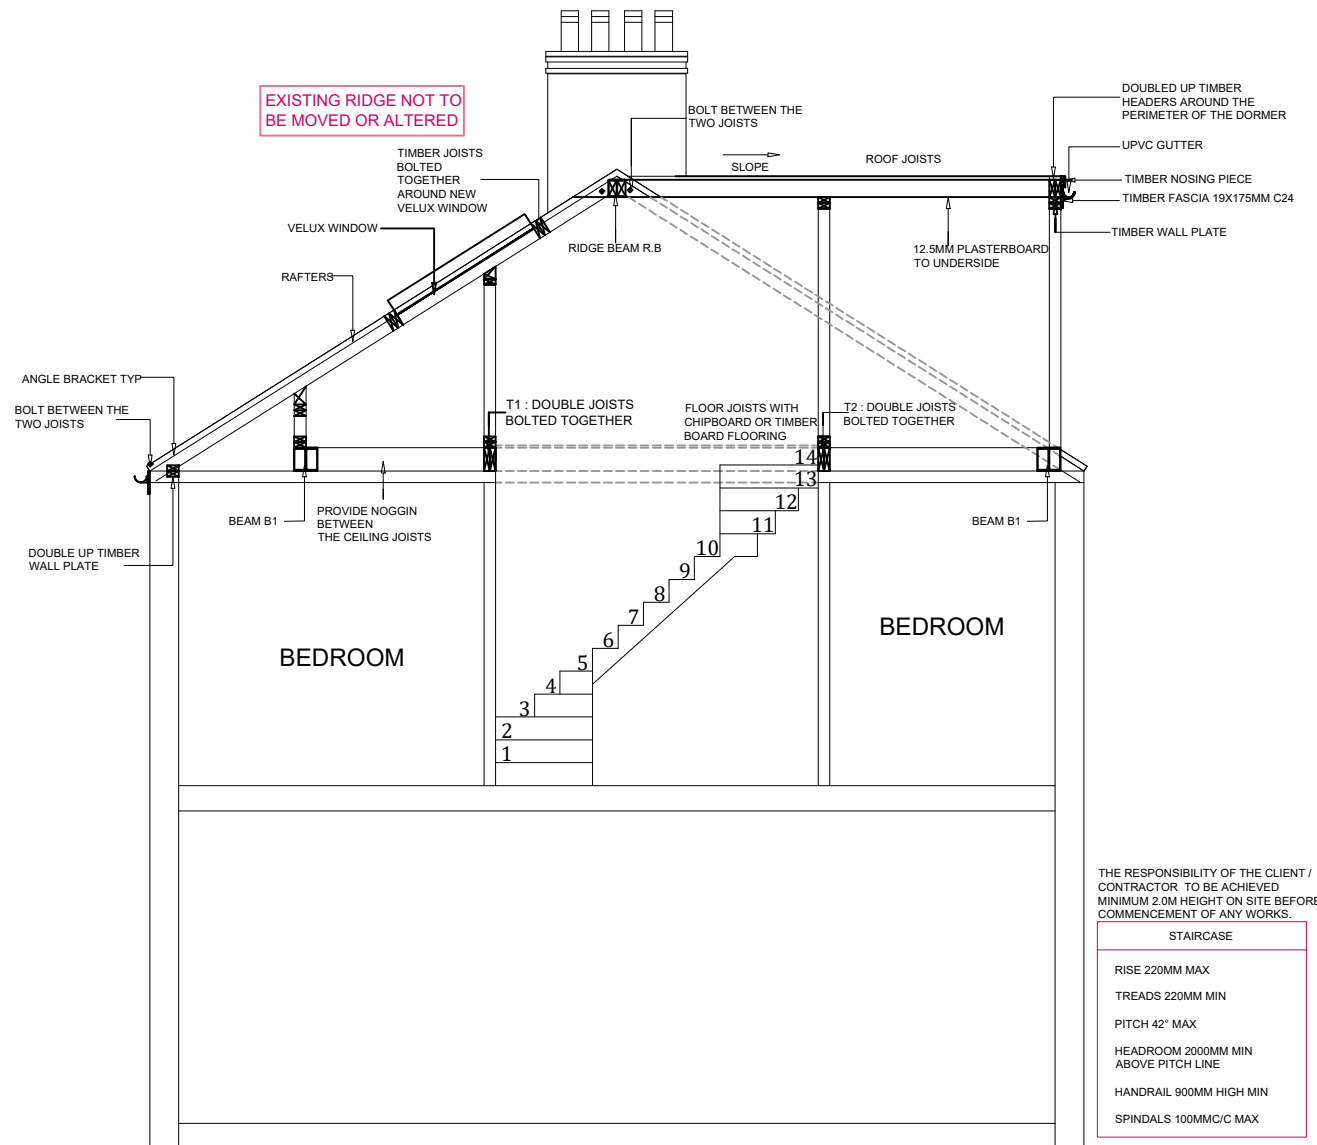

SECTION (PROPOSED)



