


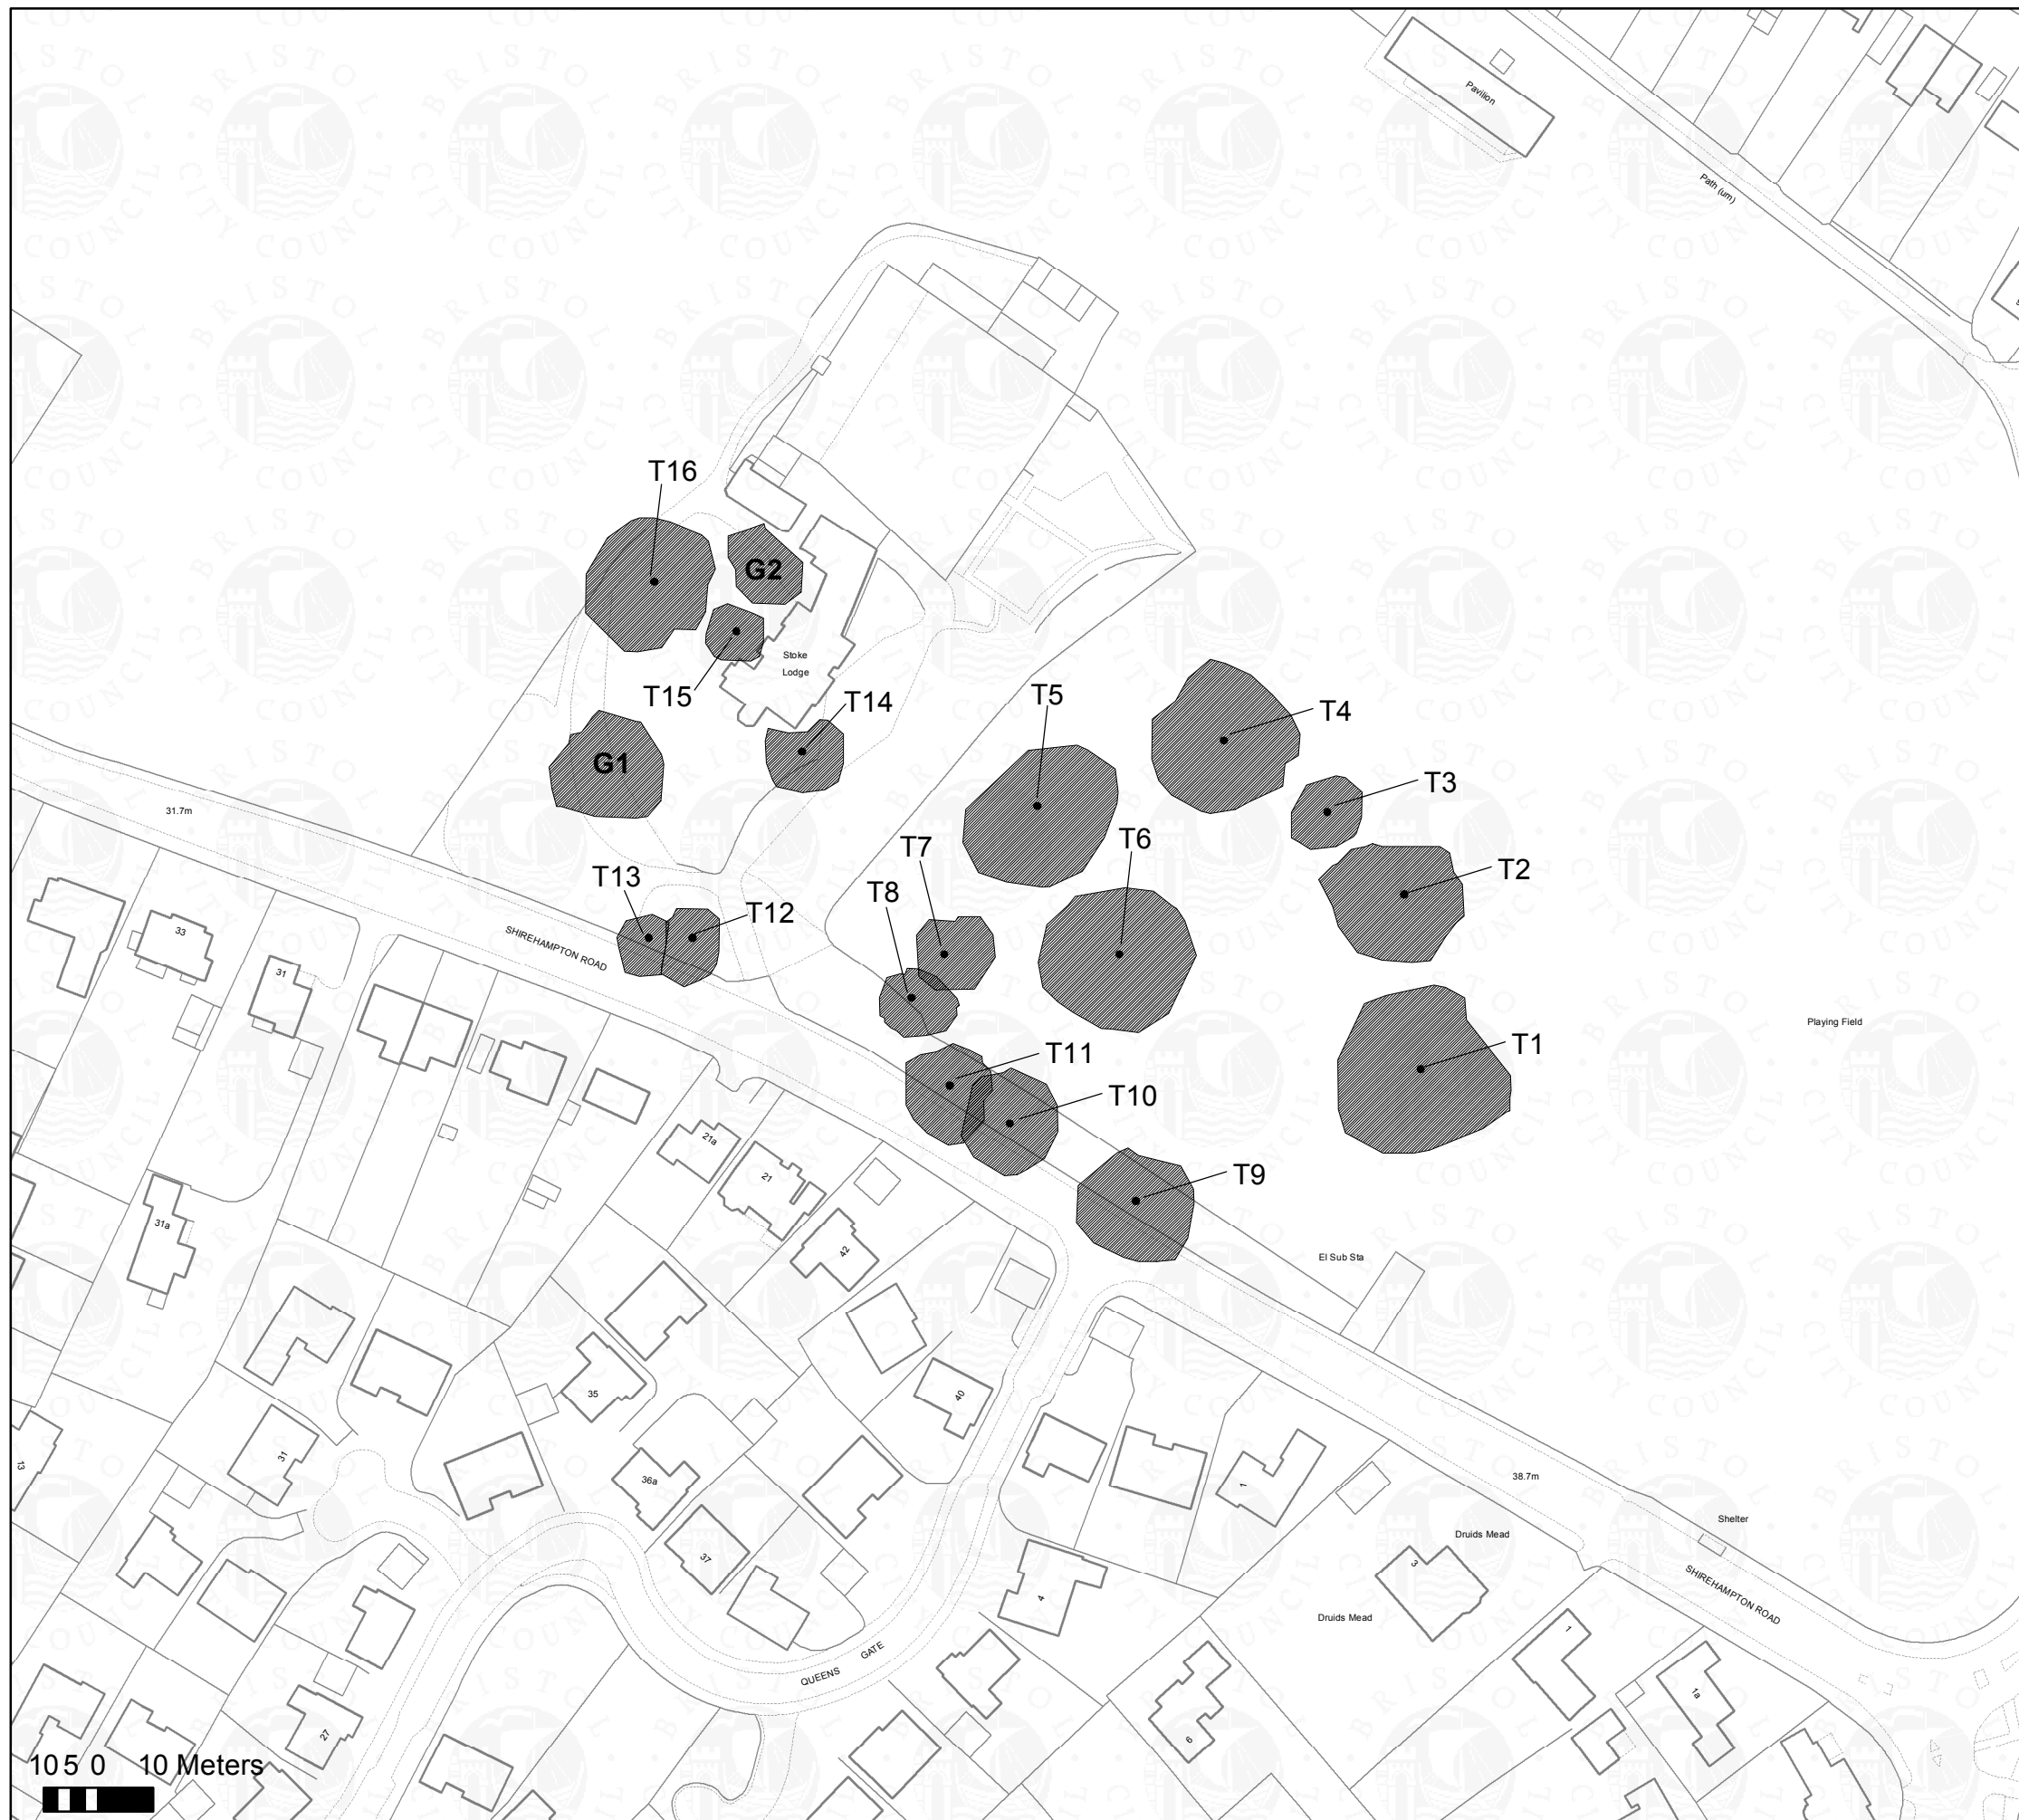

CITY DEVELOPMENT
TREE PRESERVATION ORDER
STOKE LODGE
SHIREHAMPTON ROAD
BRISTOL BS9 1BN



- G1 - 4 x Holm Oak - *Quercus ilex*
- G2 - 2 x Yew - *Taxus baccata*
- T1 - Cedar of Lebanon - *Cedrus libani*.
- T2 - Copper beech - *Fagus sylvatica 'purpurea'*
- T3 - Austrian pine - *Pinus nigra*
- T4 - Walnut - *Juglans regia*
- T5 - Deodar Cedar - *Cedrus deodara*
- T6 - Lucombe oak - *Quercus x hispanica 'Lucombeana'*
- T7 - Douglas fir - *Pseudotsuga menzeisii*
- T8 - Austrian pine - *Pinus nigra*
- T9 - HOLM OAK - *Quercus ilex*
- T10 - HOLM OAK - *Quercus ilex*
- T11 - HOLM OAK - *Quercus ilex*
- T12 - SESSILE OAK - *Quercus petraea*
- T13 - COMMON LIME - *Tilia x europea*
- T14 - YEW - *Taxus baccata*
- T15 - FIELD MAPLE - *Acer campestre*
- T16 - CEDAR OF LEBANON - *Cedrus libani*



Copy of TPO No 1236
Grid Ref: ST 5576 SE
355858E 176494N

Produced by the Corporate GIS Team : Scale 1:1250

©Crown Copyright and database rights 2012. Ordnance Survey 100023406