



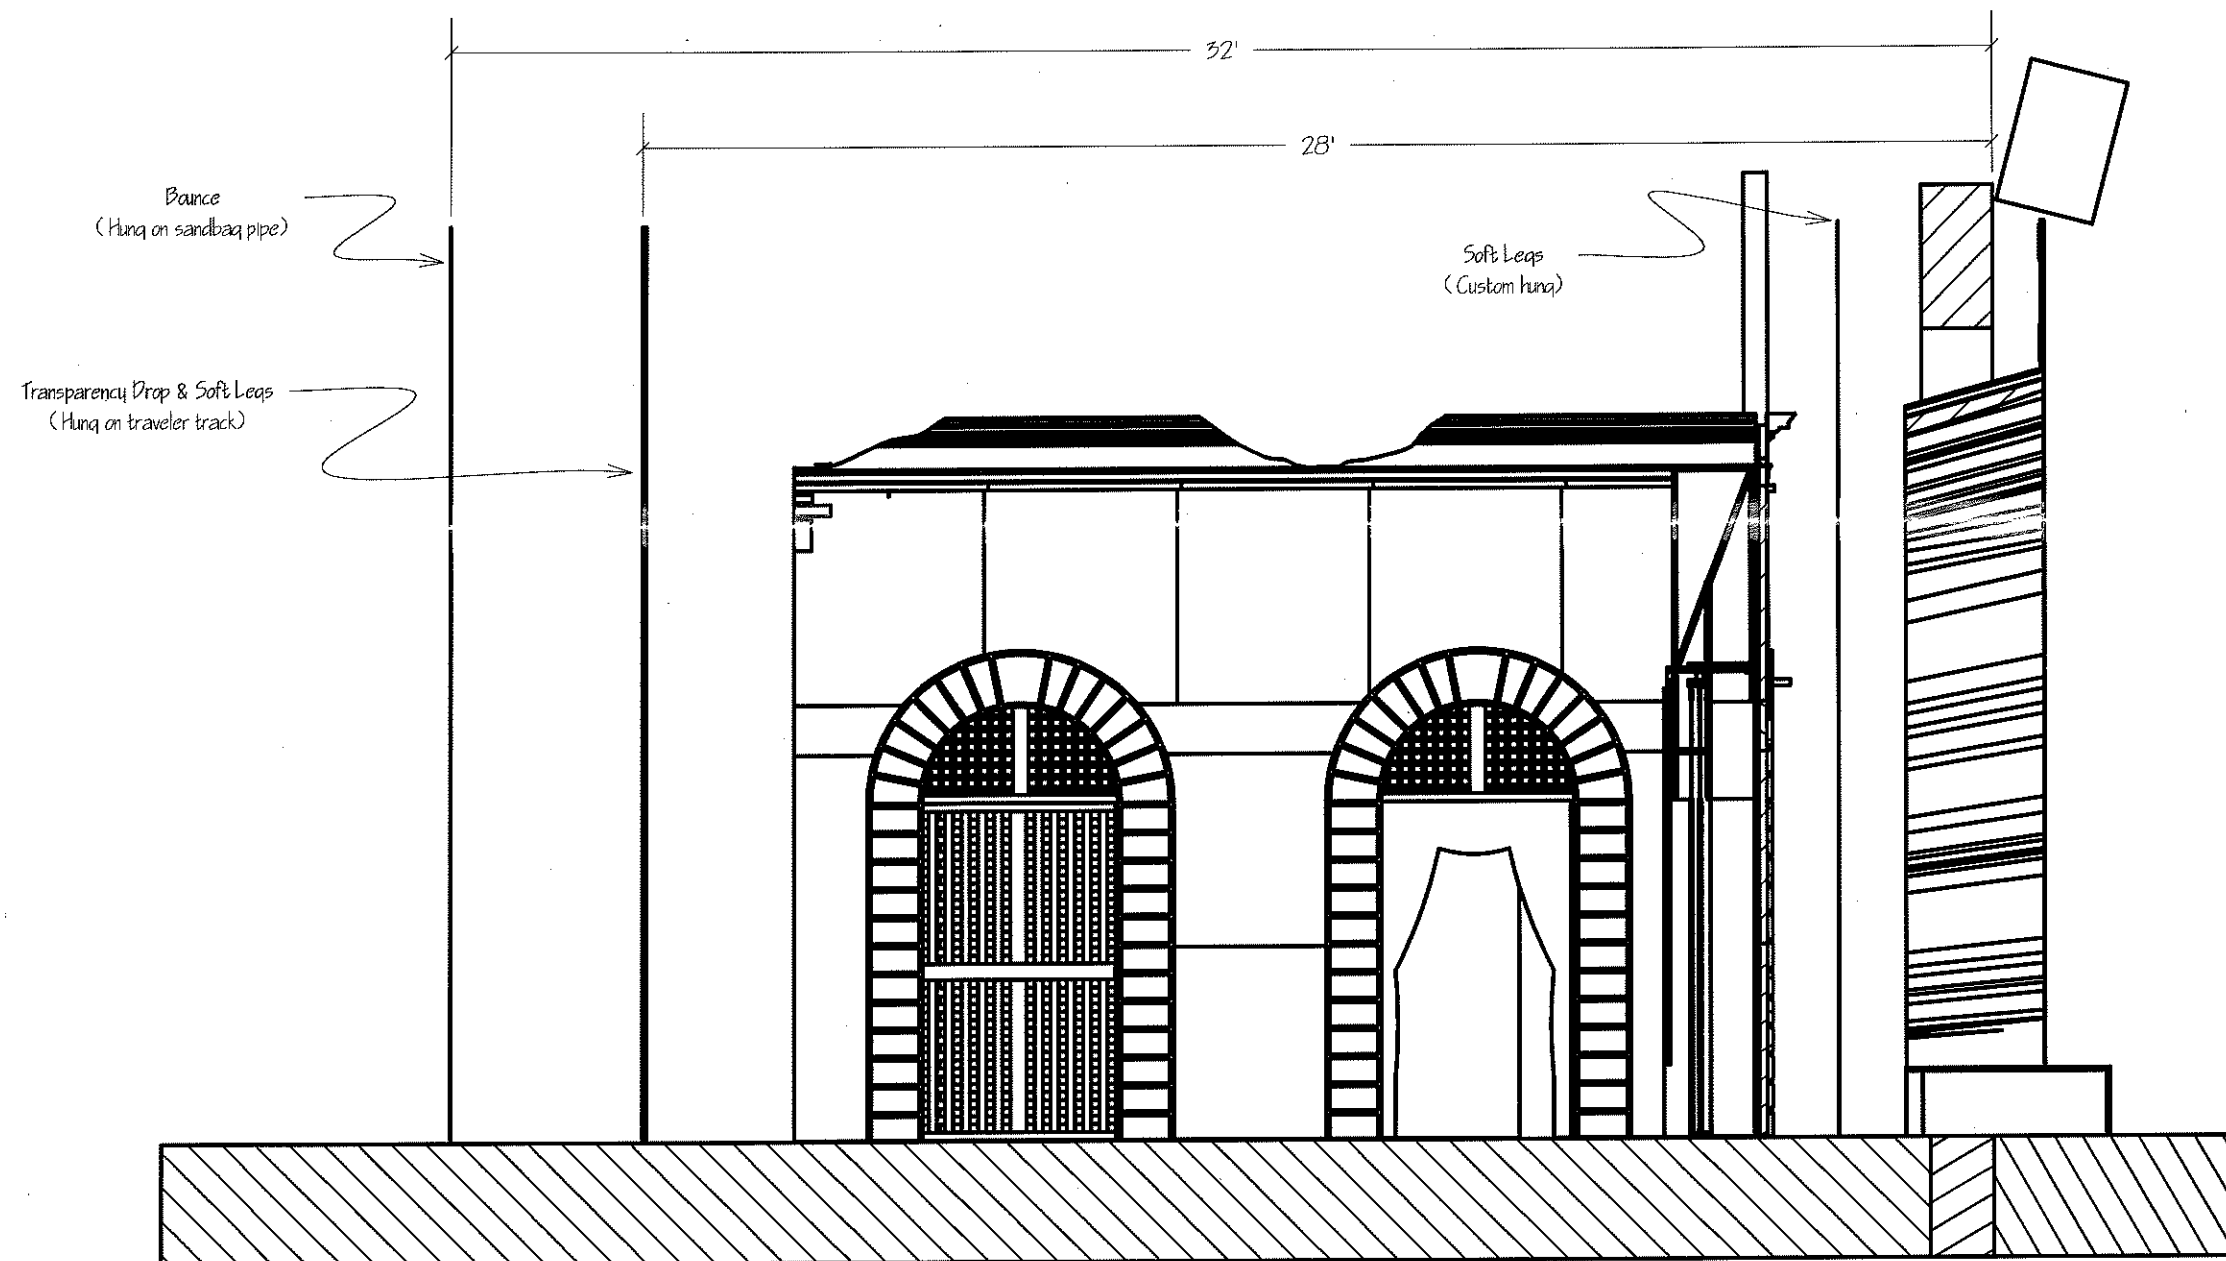




University of North Carolina School Of The Arts
School Of Design and Production

Section		Advisor Approval
Designer: Manika Gupta	Director: Steve Lacosse	
Date: 3 / 18 / 2019	Scale: 1/4" = 1' - 0"	One of One
TD: Duncan Jenner-Bennett	ATD: Samuel J. Santoianni	
Drafted by: Duncan Jenner-Bennett	LC: Jonah Hargett	

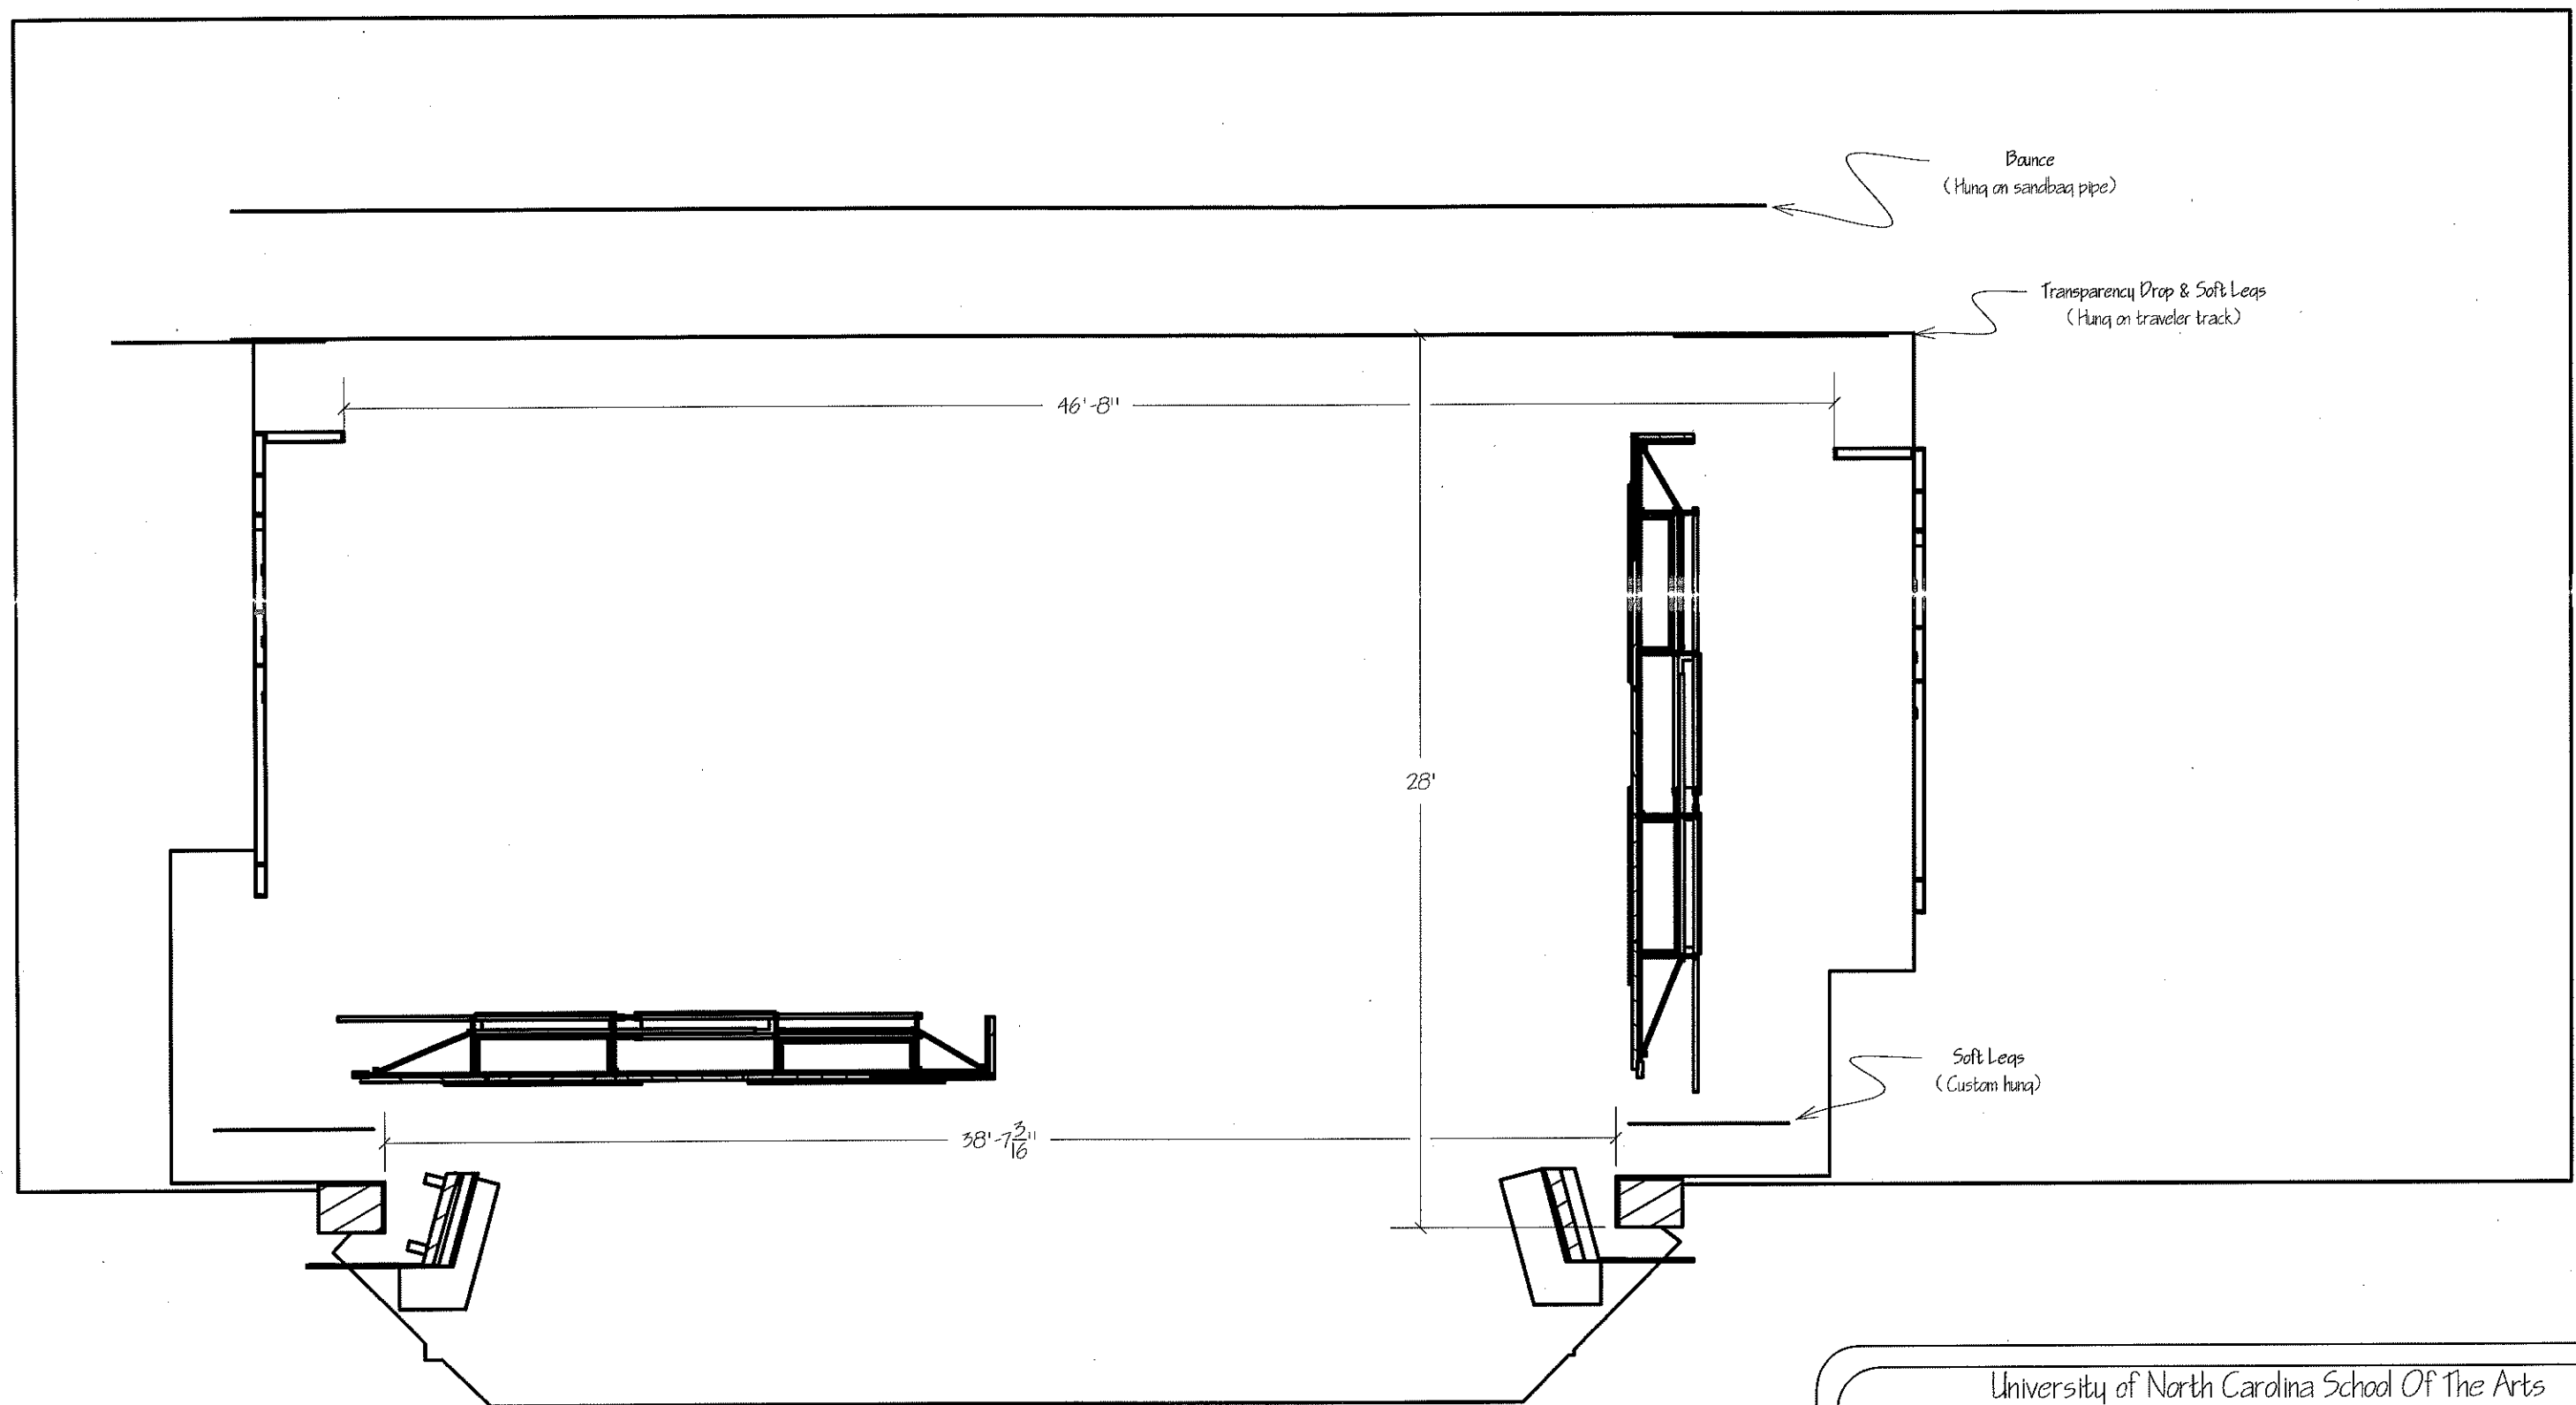

University of North Carolina School Of The Arts
School Of Design and Production

Ground Plan		Advisor Approval
Designer: Manika Gupta	Director: Steve Lacosse	
Date: 3 / 18 / 2019	Scale: 3/16" = 1' - 0"	One of One
TD: Duncan Jenner-Bennett	ATD: Samuel J. Santoianni	
Drafted by: Duncan Jenner-Bennett	LC: Jonah Hargett	

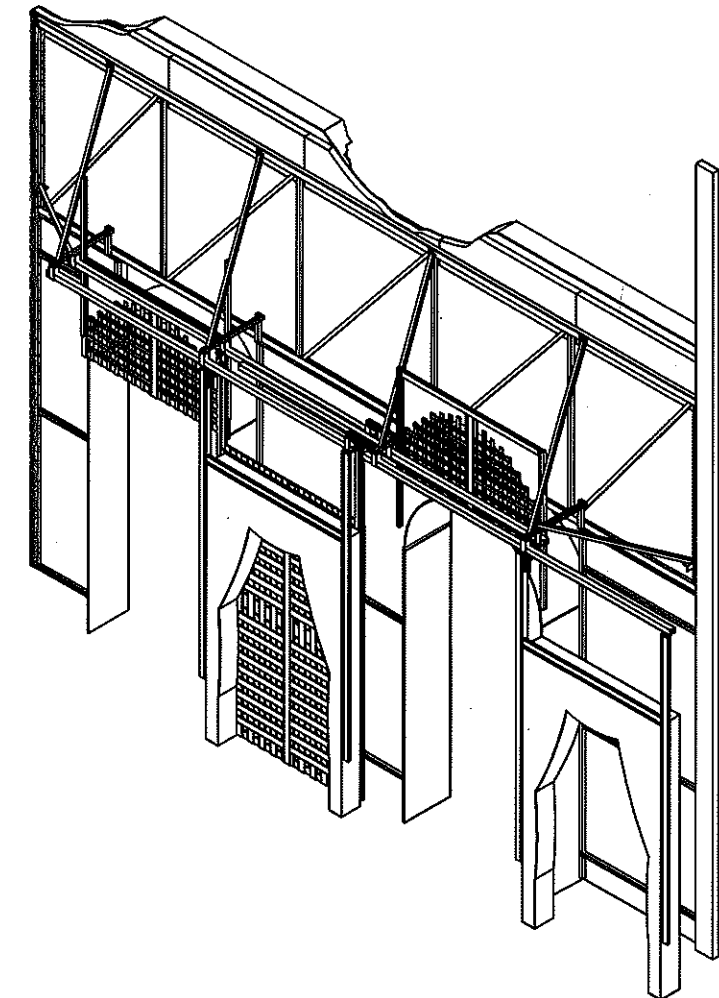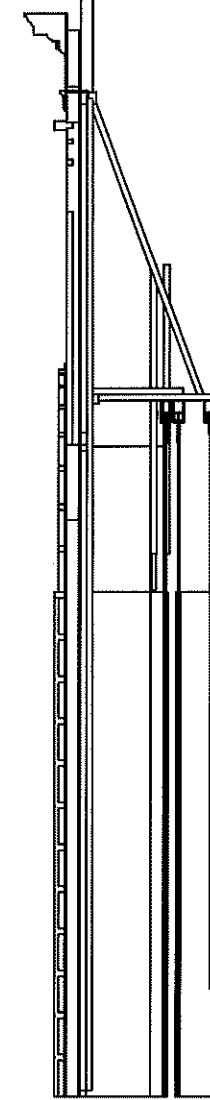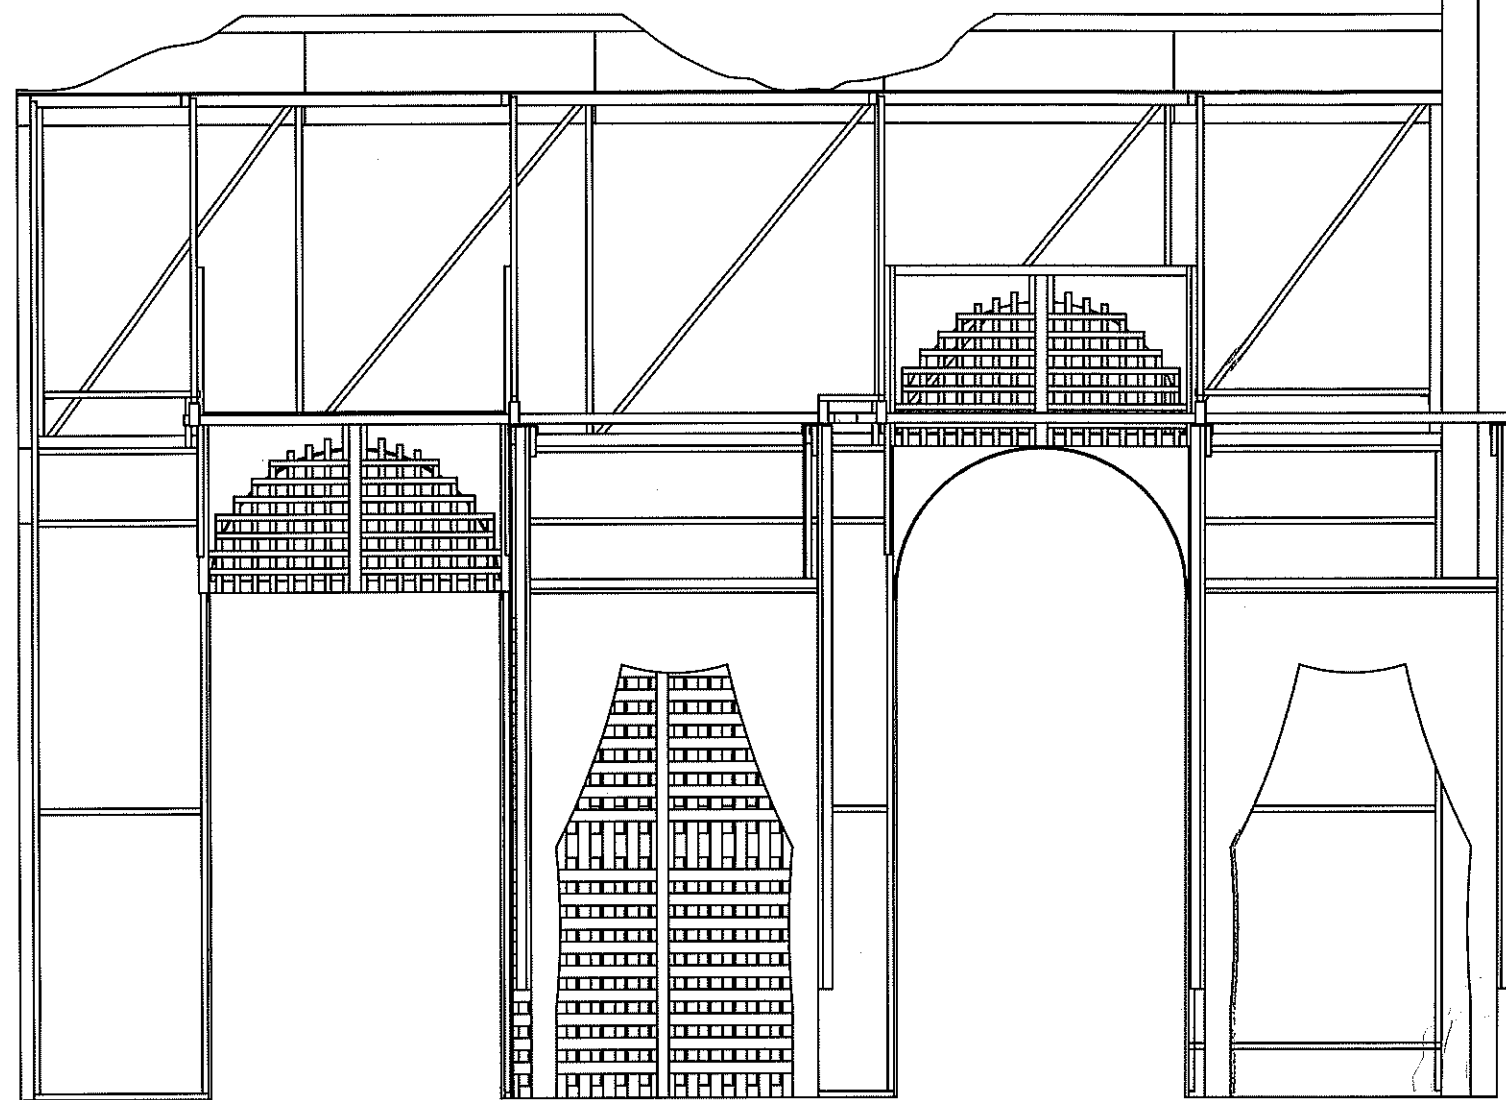

Engineering Draft
(Do not build from this plate)

University of North Carolina School Of The Arts
School Of Design and Production

Door tracks: Rough draft		Advisor Approval
Designer: Manika Gupta	Director: Steve Lacosse	
Date: 2 / 27 / 2019	Scale: 3/8" = 1' - 0"	One of One
TD: Duncan Jenner-Bennett	ATD: Samuel J. Santolanni	
Drafted by: Duncan Jenner-Bennett	LC: Jonah Hargett	