
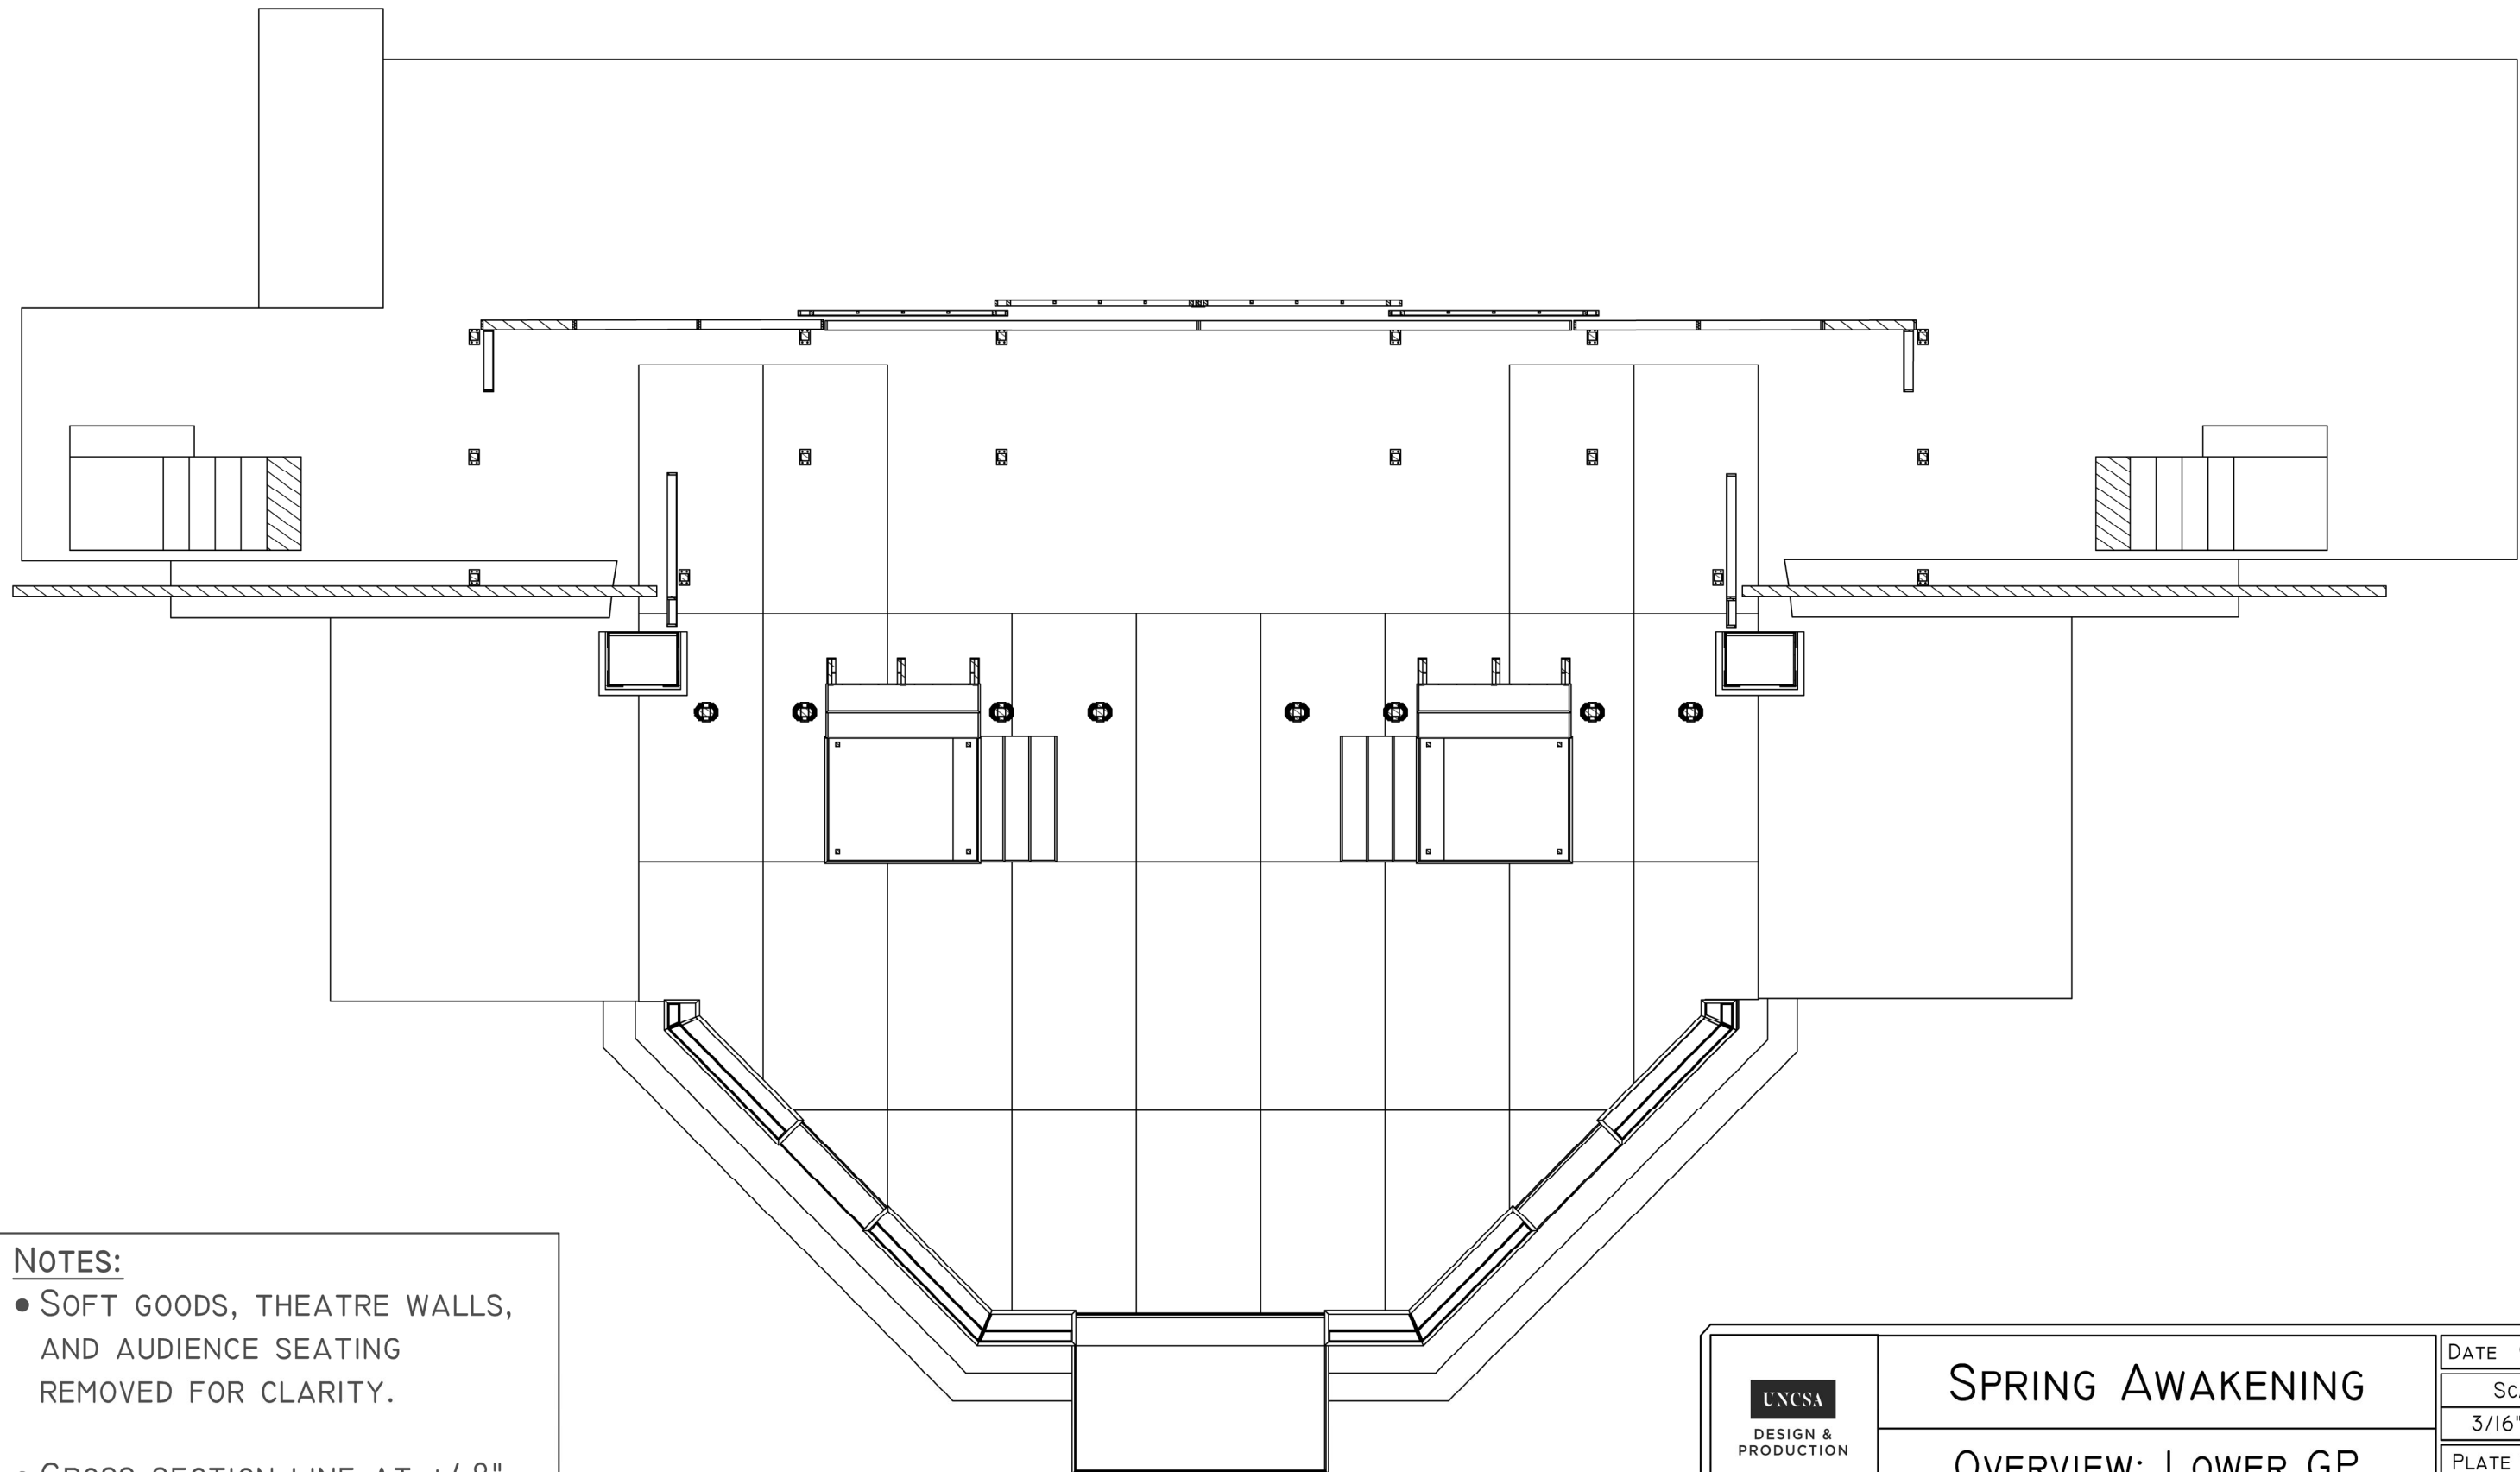


NOTES:

- SOFT GOODS, THEATRE WALLS, AND AUDIENCE SEATING REMOVED FOR CLARITY.


	SPRING AWAKENING			DATE 9/20/19
	OVERVIEW: GROUNDPLAN			SCALE 3/16" = 1'
			PLATE NUMBER 0A	PAGE 1
DIRECTOR	GARRY	TD	DUNCAN JENNER-BENNETT	OF 4
DESIGNER	KEVIN MCBEE	ATD	KEVIN DOUGLASS	
PM	MORGAN OCHS	LC	SKYLAR WOSTAK	
ADVISOR	ZAK STEVENSON	DRAFTER	DUNCAN JENNER-BENNETT	



NOTES:


- SOFT GOODS, THEATRE WALLS, AND AUDIENCE SEATING REMOVED FOR CLARITY.
- CROSS-SECTION LINE AT +48" FROM STAGE FLOOR

	SPRING AWAKENING		DATE 9/20/19
	OVERVIEW: LOWER GP		SCALE 3/16" = 1'
DIRECTOR	GARRY	TD	DUNCAN JENNER-BENNETT
DESIGNER	KEVIN MCBEE	ATD	KEVIN DOUGLASS
PM	MORGAN OCHS	LC	SKYLAR WOSTAK
ADVISOR	ZAK STEVENSON	DRAFTER	DUNCAN JENNER-BENNETT
			PLATE NUMBER 0B
			PAGE 2 OF 4

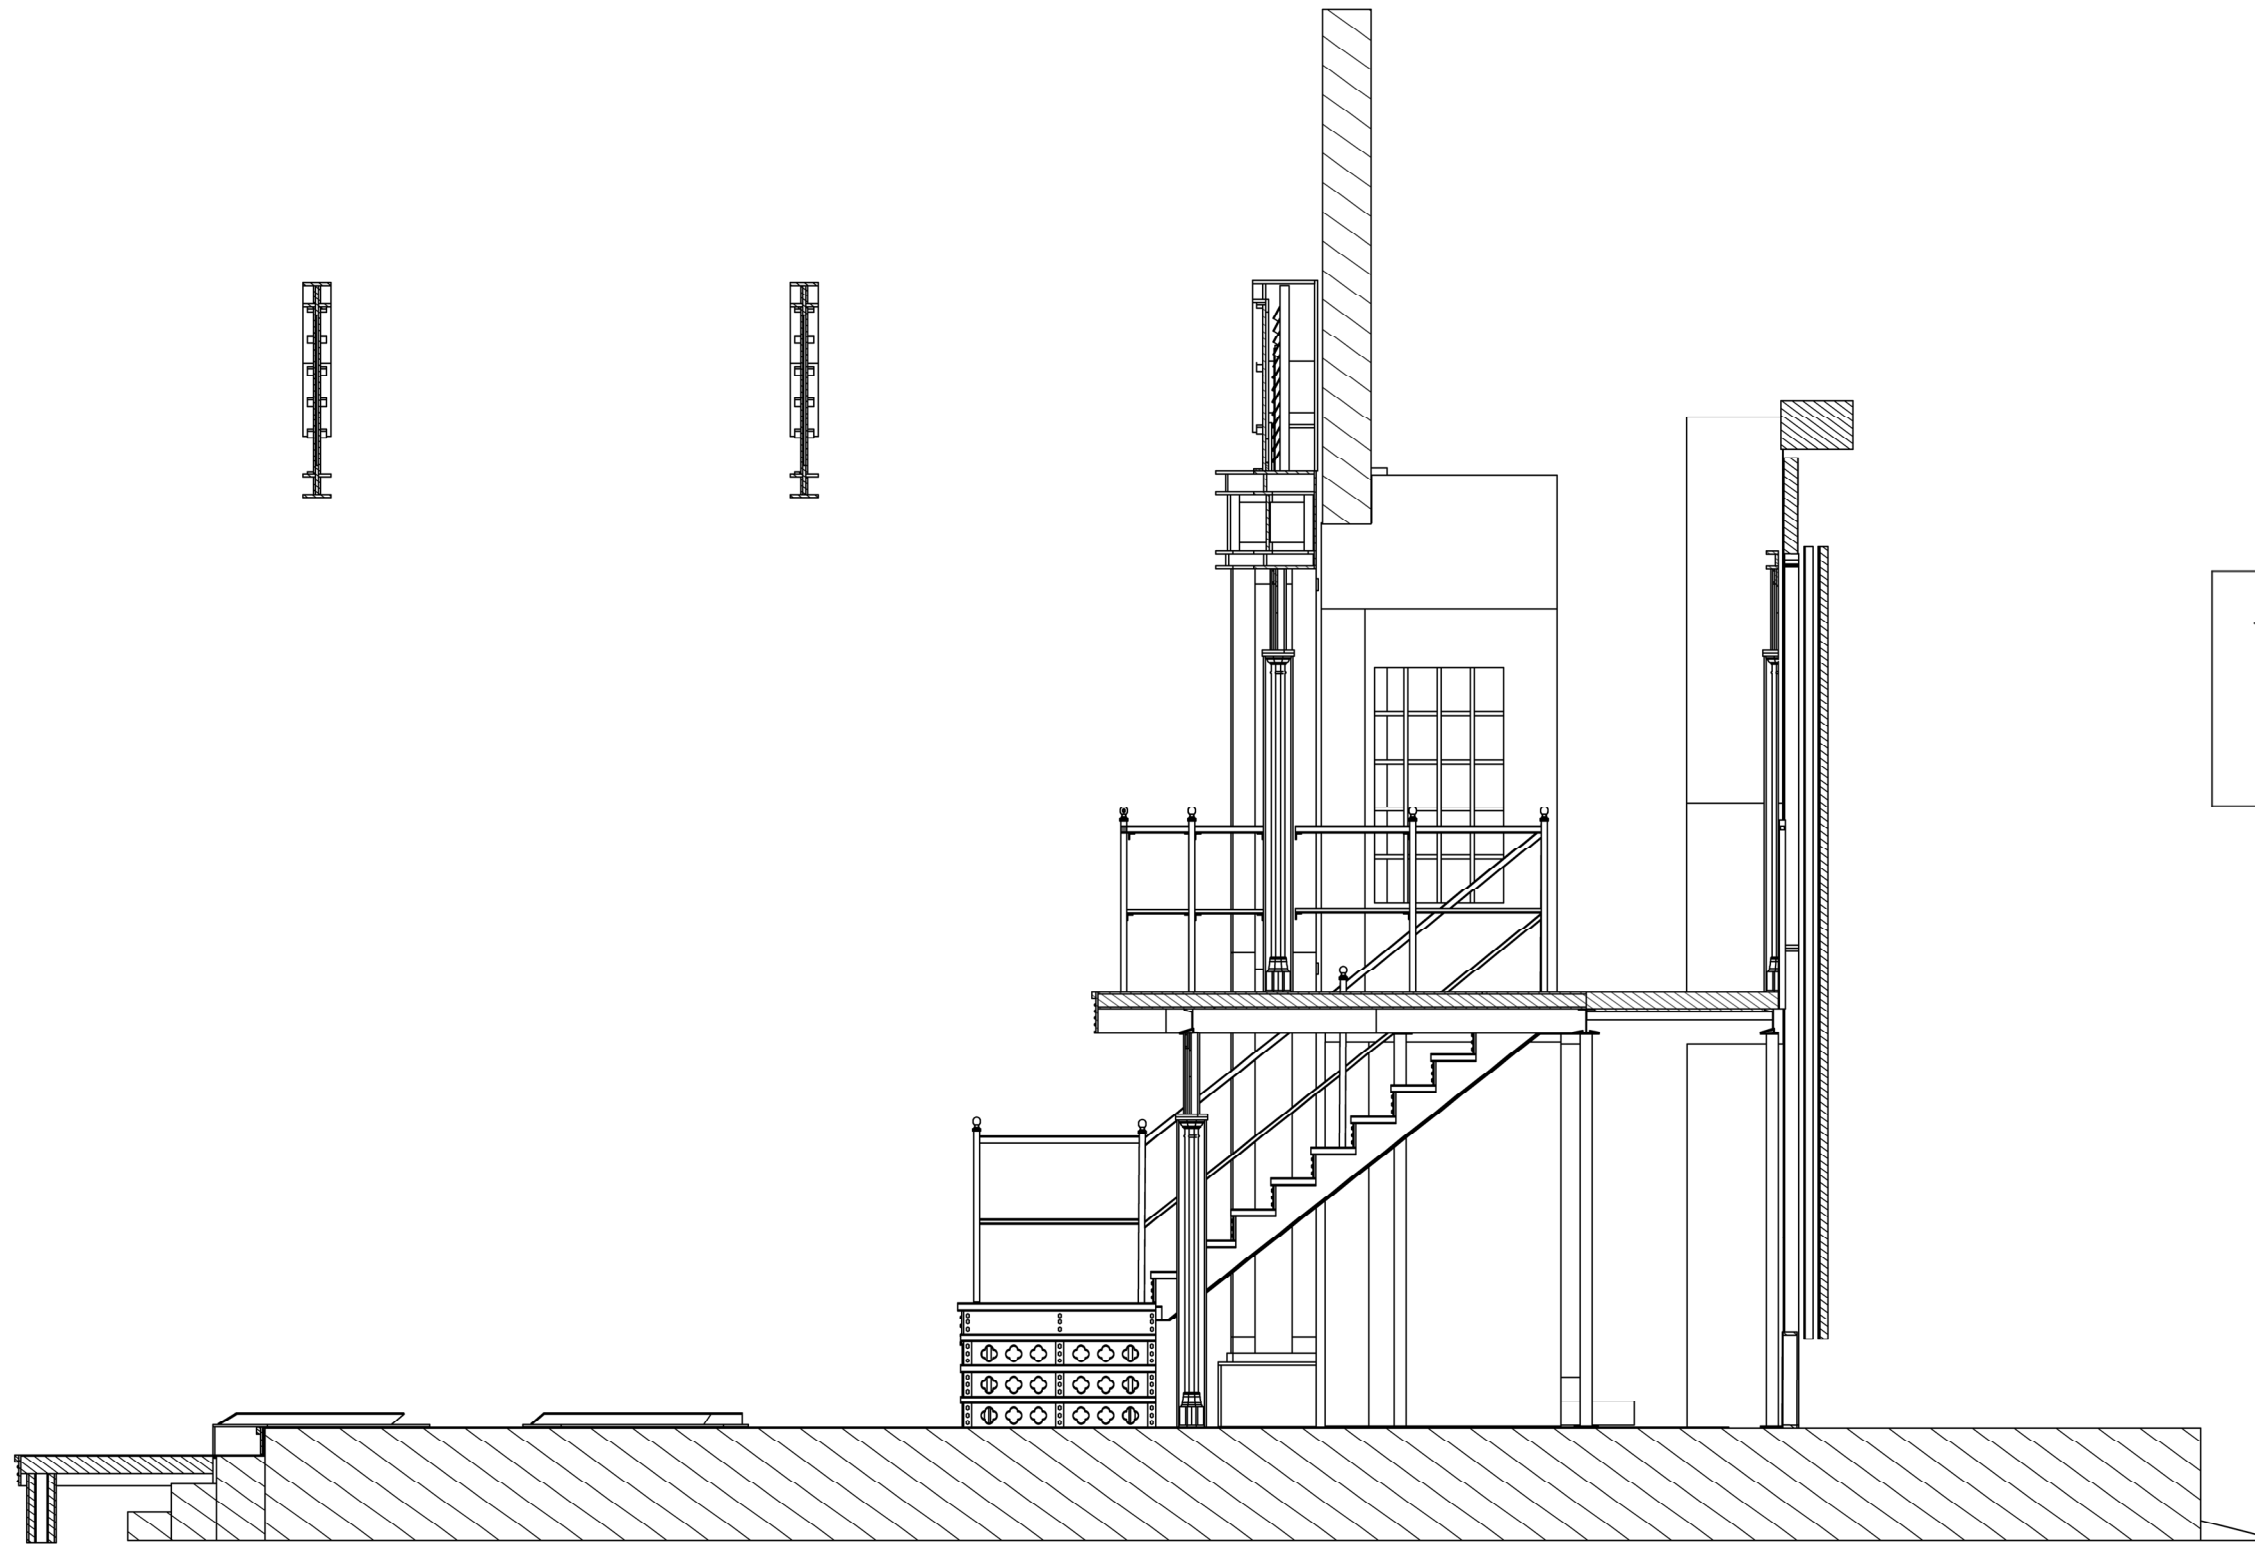



NOTES:

- SOFT GOODS, THEATRE WALLS, AND AUDIENCE SEATING REMOVED FOR CLARITY.

	SPRING AWAKENING		DATE 9/20/19
	OVERVIEW: SECTION		SCALE 1/4" = 1'
			PLATE NUMBER 0c
DIRECTOR	GARRY	TD	DUNCAN JENNER-BENNETT
DESIGNER	KEVIN MCBEE	ATD	KEVIN DOUGLASS
PM	MORGAN OCHS	LC	SKYLAR WOSTAK
ADVISOR	ZAK STEVENSON	DRAFTER	DUNCAN JENNER-BENNETT
			PAGE 3 OF 4

NOTES:

- SOFT GOODS, THEATRE WALLS, PROSCENIUM, AND AUDIENCE SEATING REMOVED FOR CLARITY.

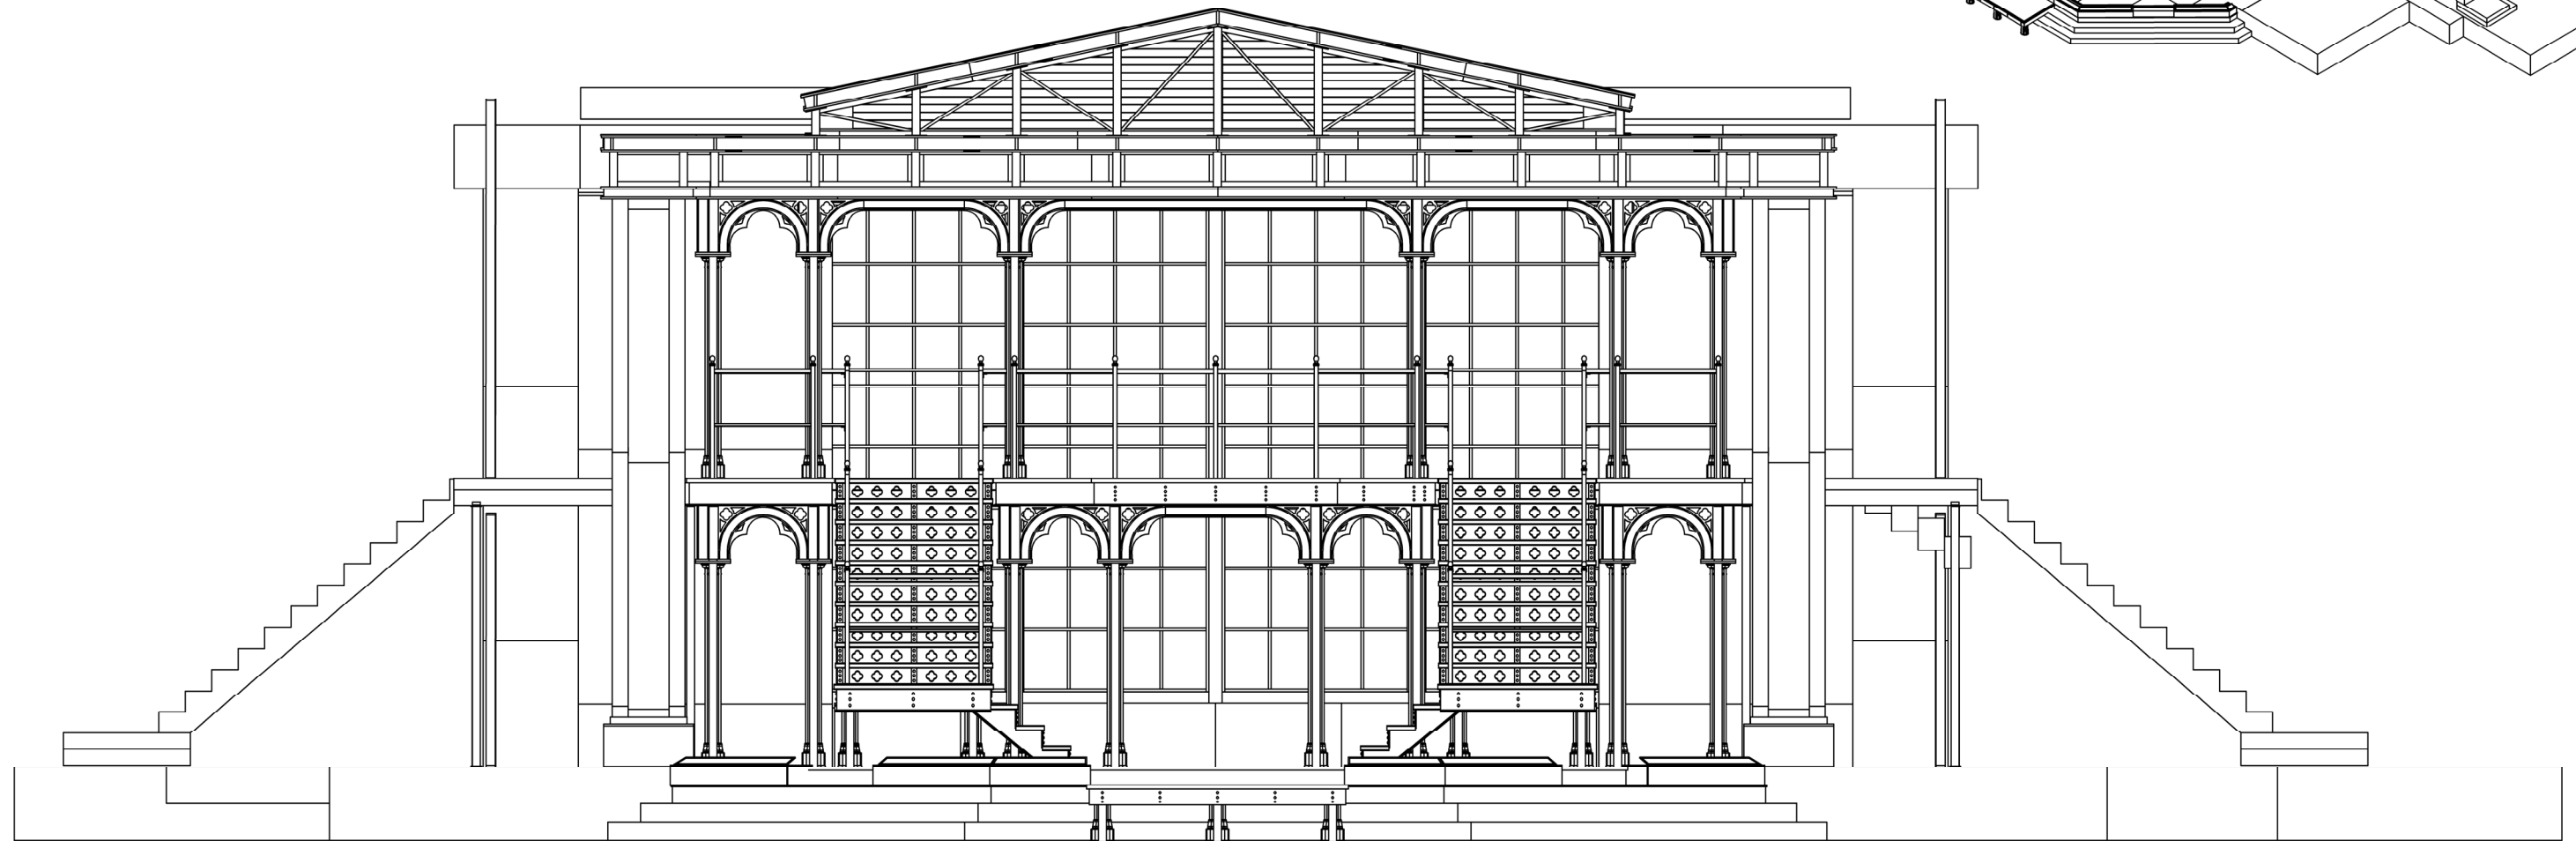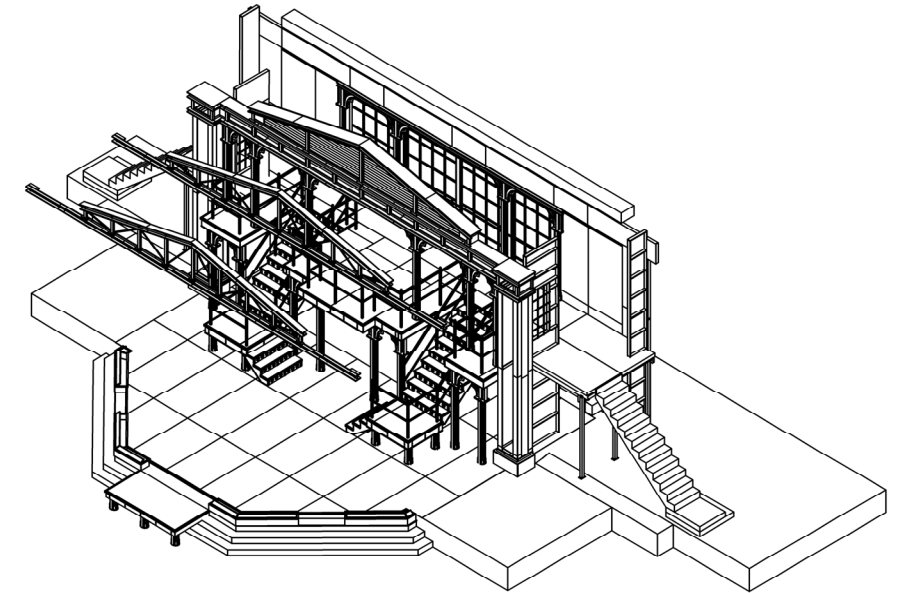

	SPRING AWAKENING		DATE 9/20/19
	OVERVIEW: ELEVATION & ISO		SCALE 3/16" = 1'
			PLATE NUMBER 0D
DIRECTOR	GARRY	TD	DUNCAN JENNER-BENNETT
DESIGNER	KEVIN MCBEE	ATD	KEVIN DOUGLASS
PM	MORGAN OCHS	LC	SKYLAR WOSTAK
ADVISOR	ZAK STEVENSON	DRAFTER	DUNCAN JENNER-BENNETT
			PAGE 4 OF 4