





# STREAMSTATS WATERSHED DELINEATION (NTS)

REFER TO APPENDIX II FOR FULL STREAMSTATS REPORT

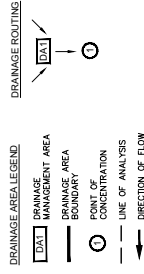

**VEGETATED BUFFER STRIP**  
EXISTING VEGETATION TO REMAIN  
WHERE NECESSARY TO BE MAINTAINED  
WHERE NEEDED AFTER  
CONSTRUCTION AND BEFORE FINAL.

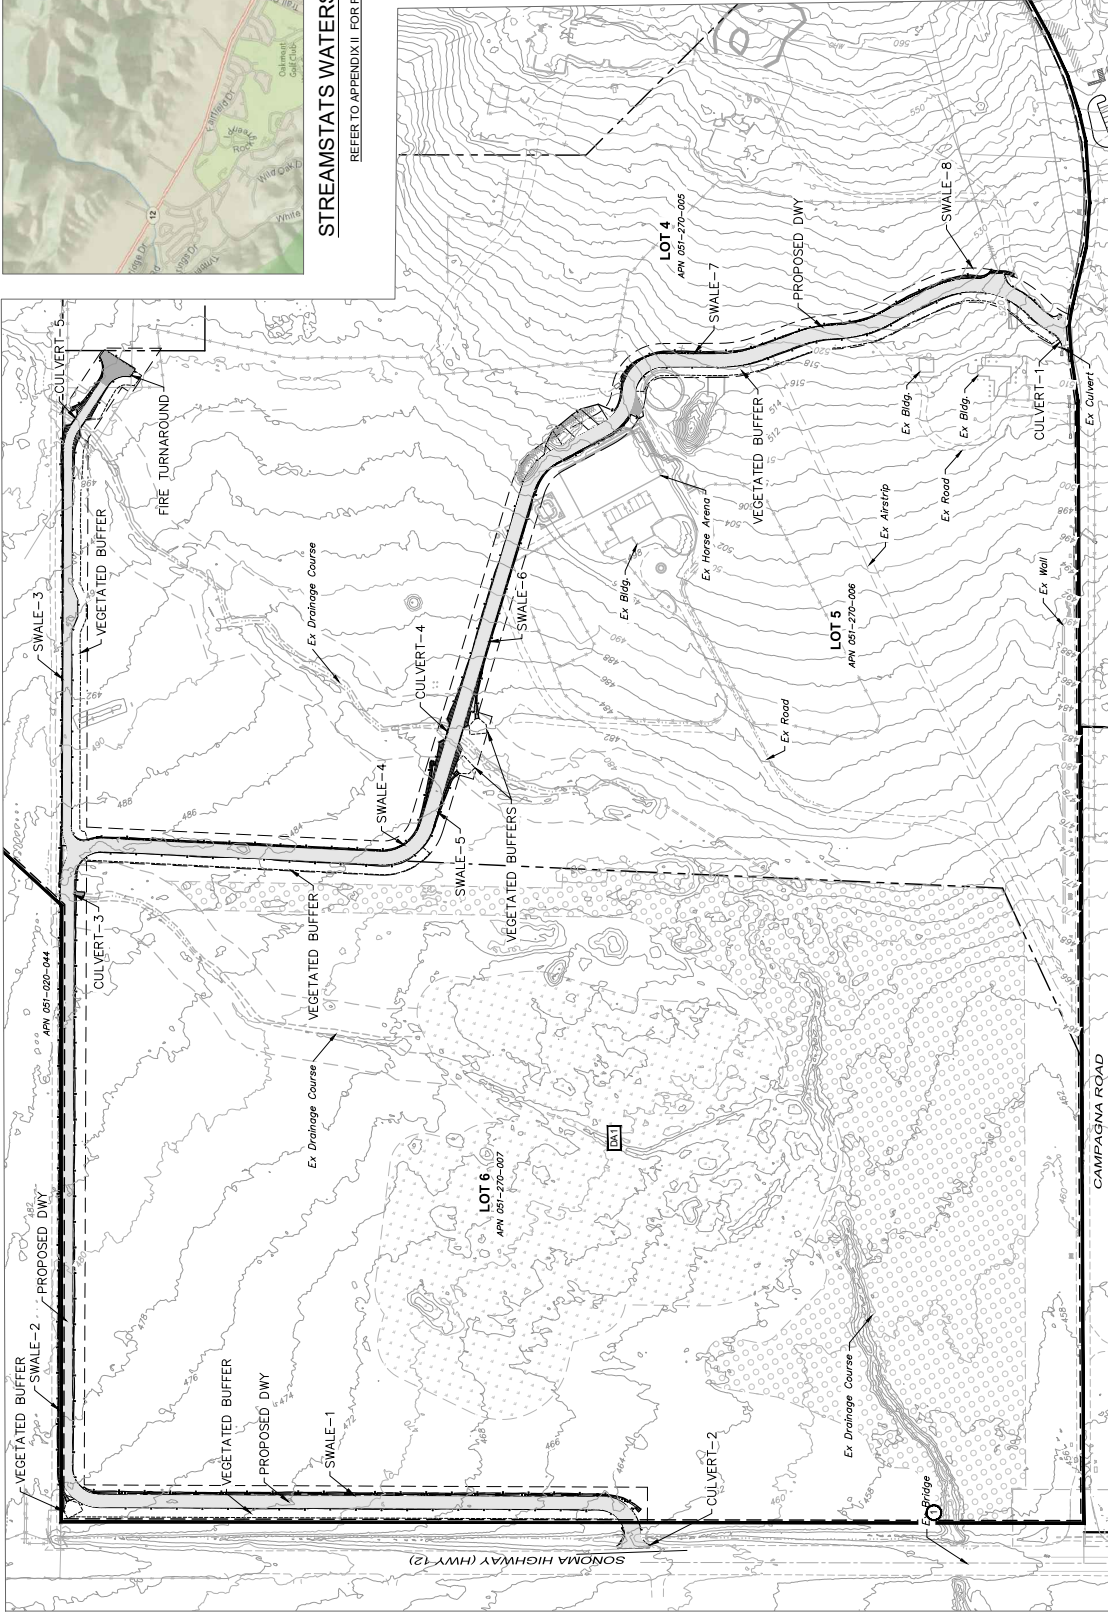

August 12, 2022



## IMPERVIOUS AREA MAP

GRAYWOOD RANCH  
Sonoma Highway, Kenwood, CA  
APN 051-270-002, 003, 004, 005, 006 & 007

**NOTE:**  
THE DRAINAGE AREA, SWALES, AND VEGETATED BUFFER STRIPS SHOWN ARE FROM  
FIELD SURVEY AND ARE SHOWN FOR GRAPHIC PURPOSES ONLY.  
REFER TO SUBMITTED GRADING & DRAINAGE PLANS  
FOR DETAILS, FLOW LINES, TOP OF GRATE ELEVATIONS  
AND DRAINAGE SPECIFICATIONS.

## IMPERVIOUS AREA MAP

