


4024 Spotted Dove Dr.

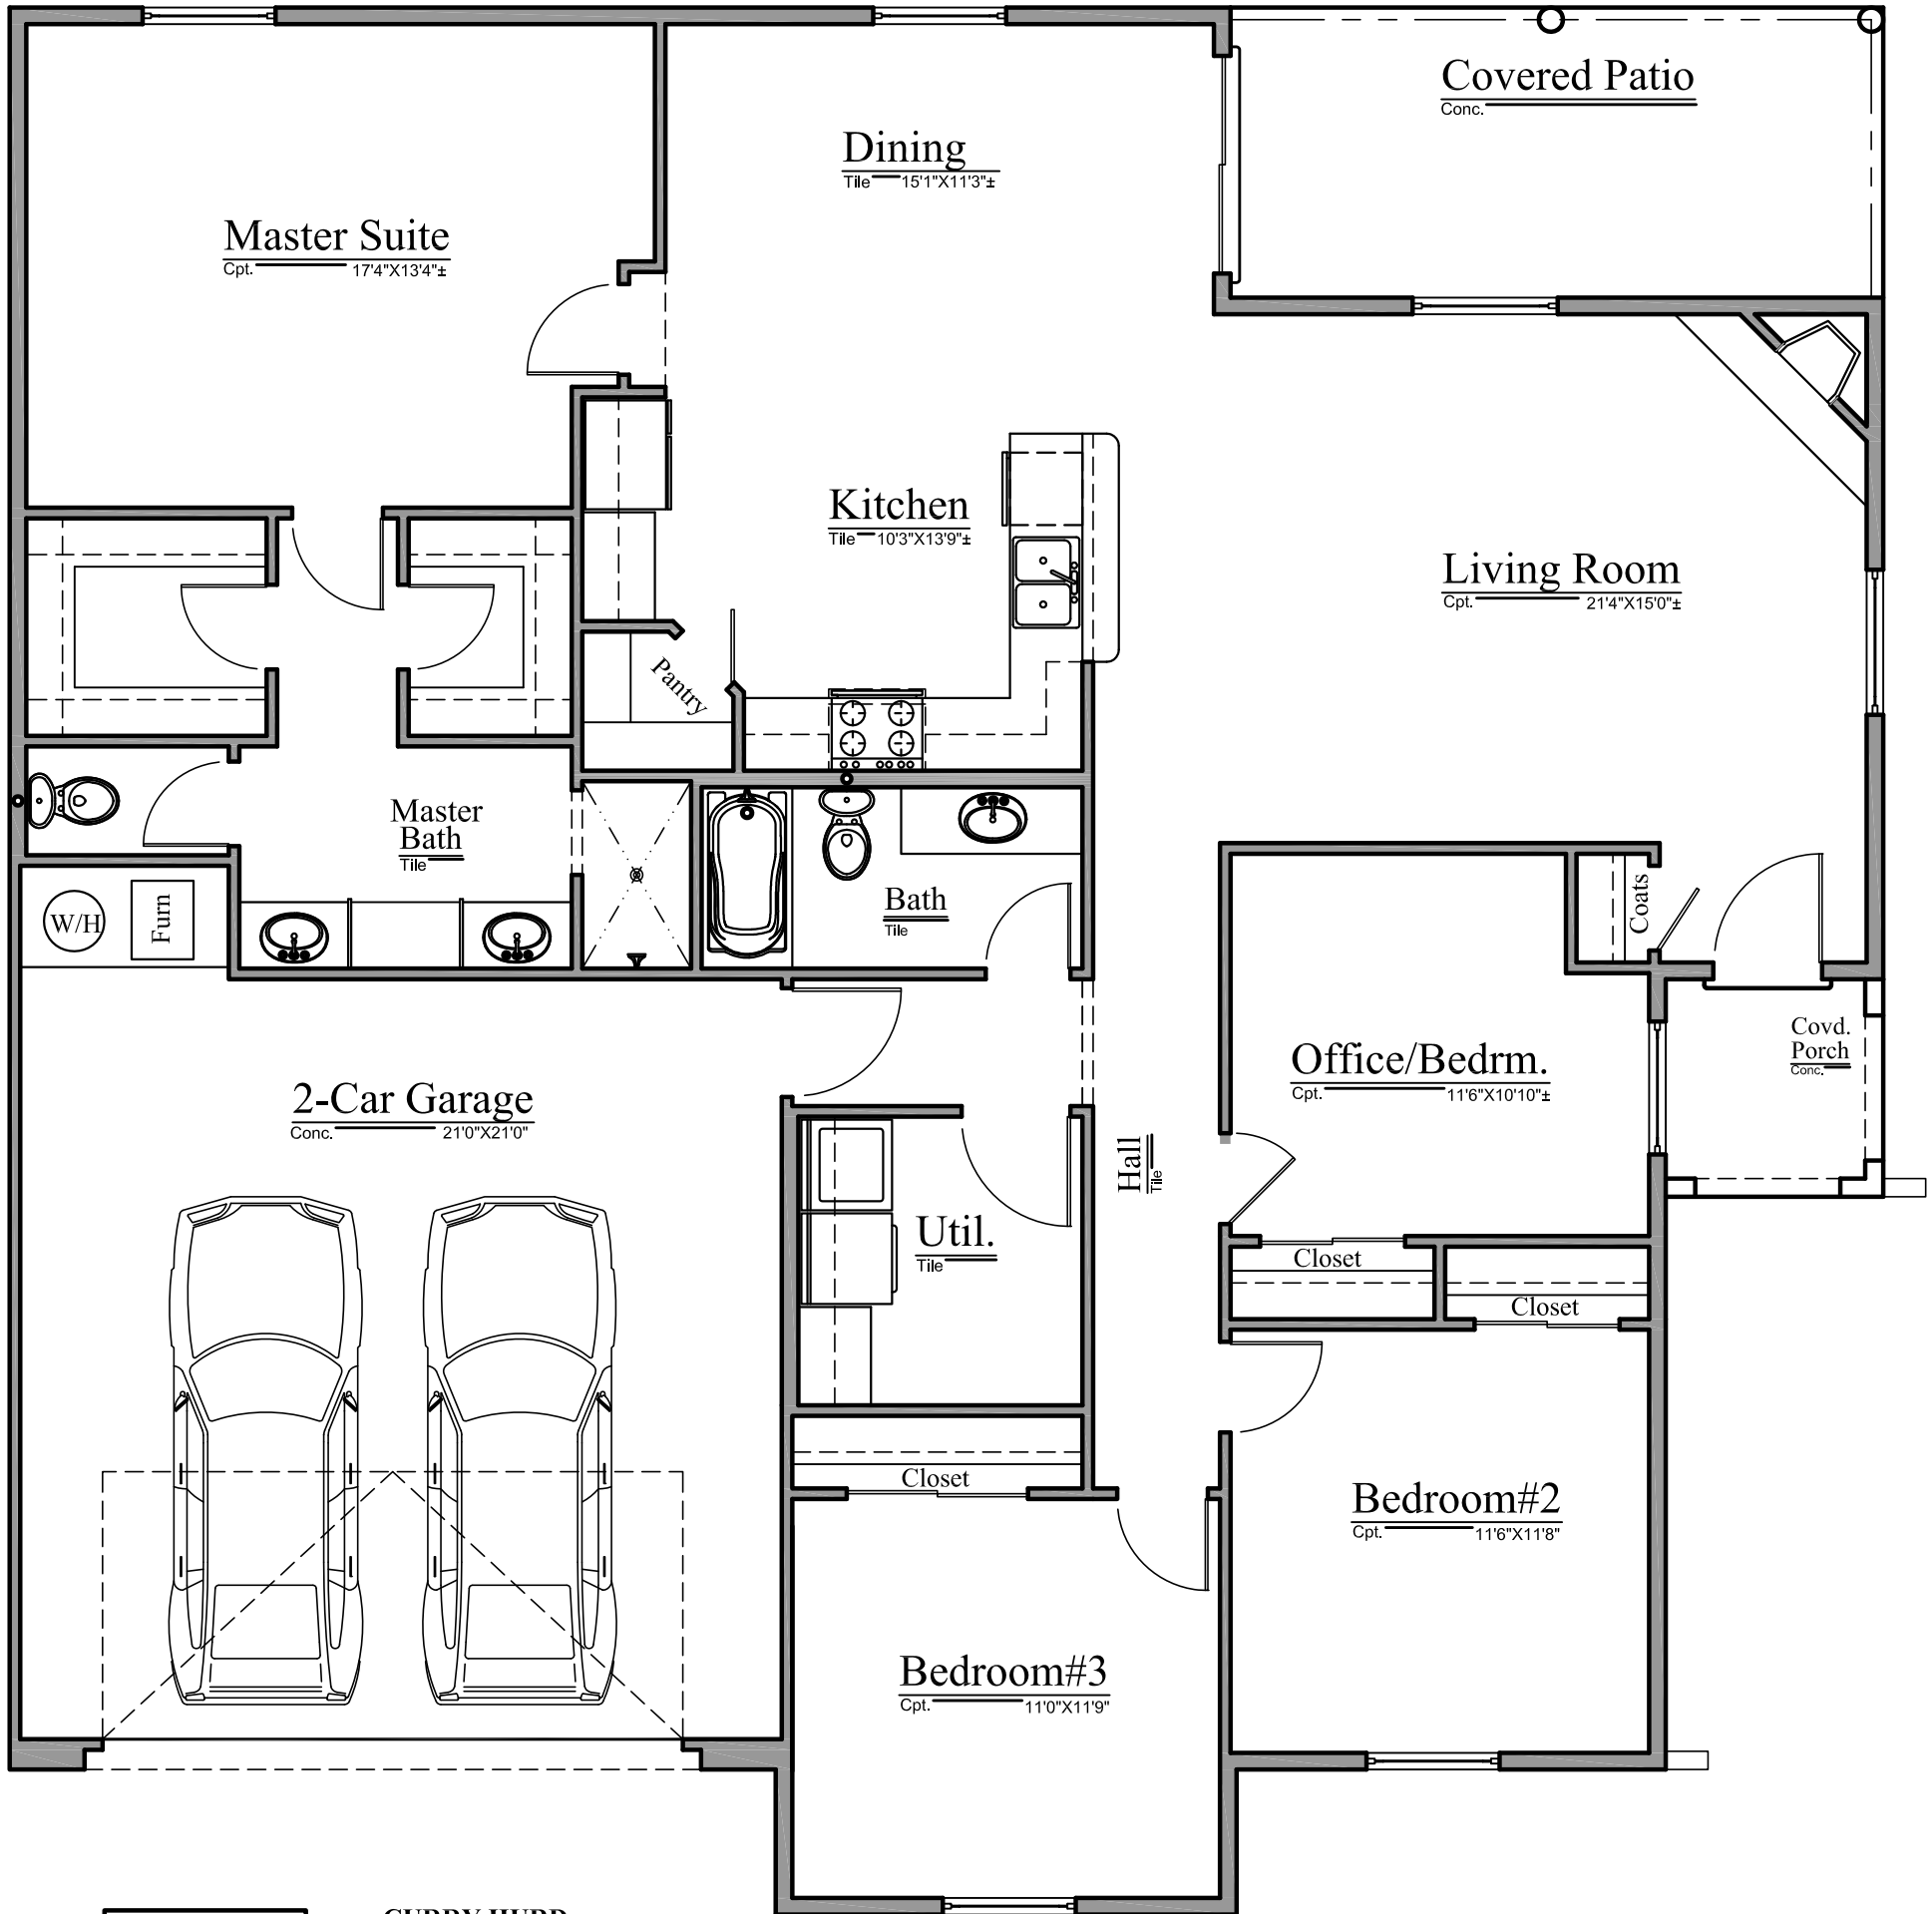

**CURRY HURD
CONSTRUCTION L.L.C.**
2511 NORTH TELSHOR
LAS CRUCES, NM 88011
OFFICE: (575) 521-3457
LIC. # 357908

AREA	
HEATED	1,806 sq. ft.
GARAGE	483 sq. ft.
COVERED PORCH	36 sq. ft.
COVERED PATIO	144 sq. ft.
TOTAL AREA	2,469 sq. ft.

FLOOR PLAN

Z:_2013\13-090 John Curry Dove Crossing Subd\Dove Crossing Subdivision\Lot 7 Block E 4024 Spotted Dove\First Layout 1,542 sqft.dwg [FP]-Tuesday February 24, 2015, 3:48pm



1615 S. Solano Dr. Fax: (575) 522-6060
Las Cruces, NM 88001 Email: csn@nava-techinc.com
Office: (575) 541-5050