


Site Address (East Gate)
 Microsoft
 Celtic Way,
 Coedkernew, Duffryn,
 Newport
 NP10 8BE
 OS Grid Ref - ST282840
 OSGB - 328265, 184089

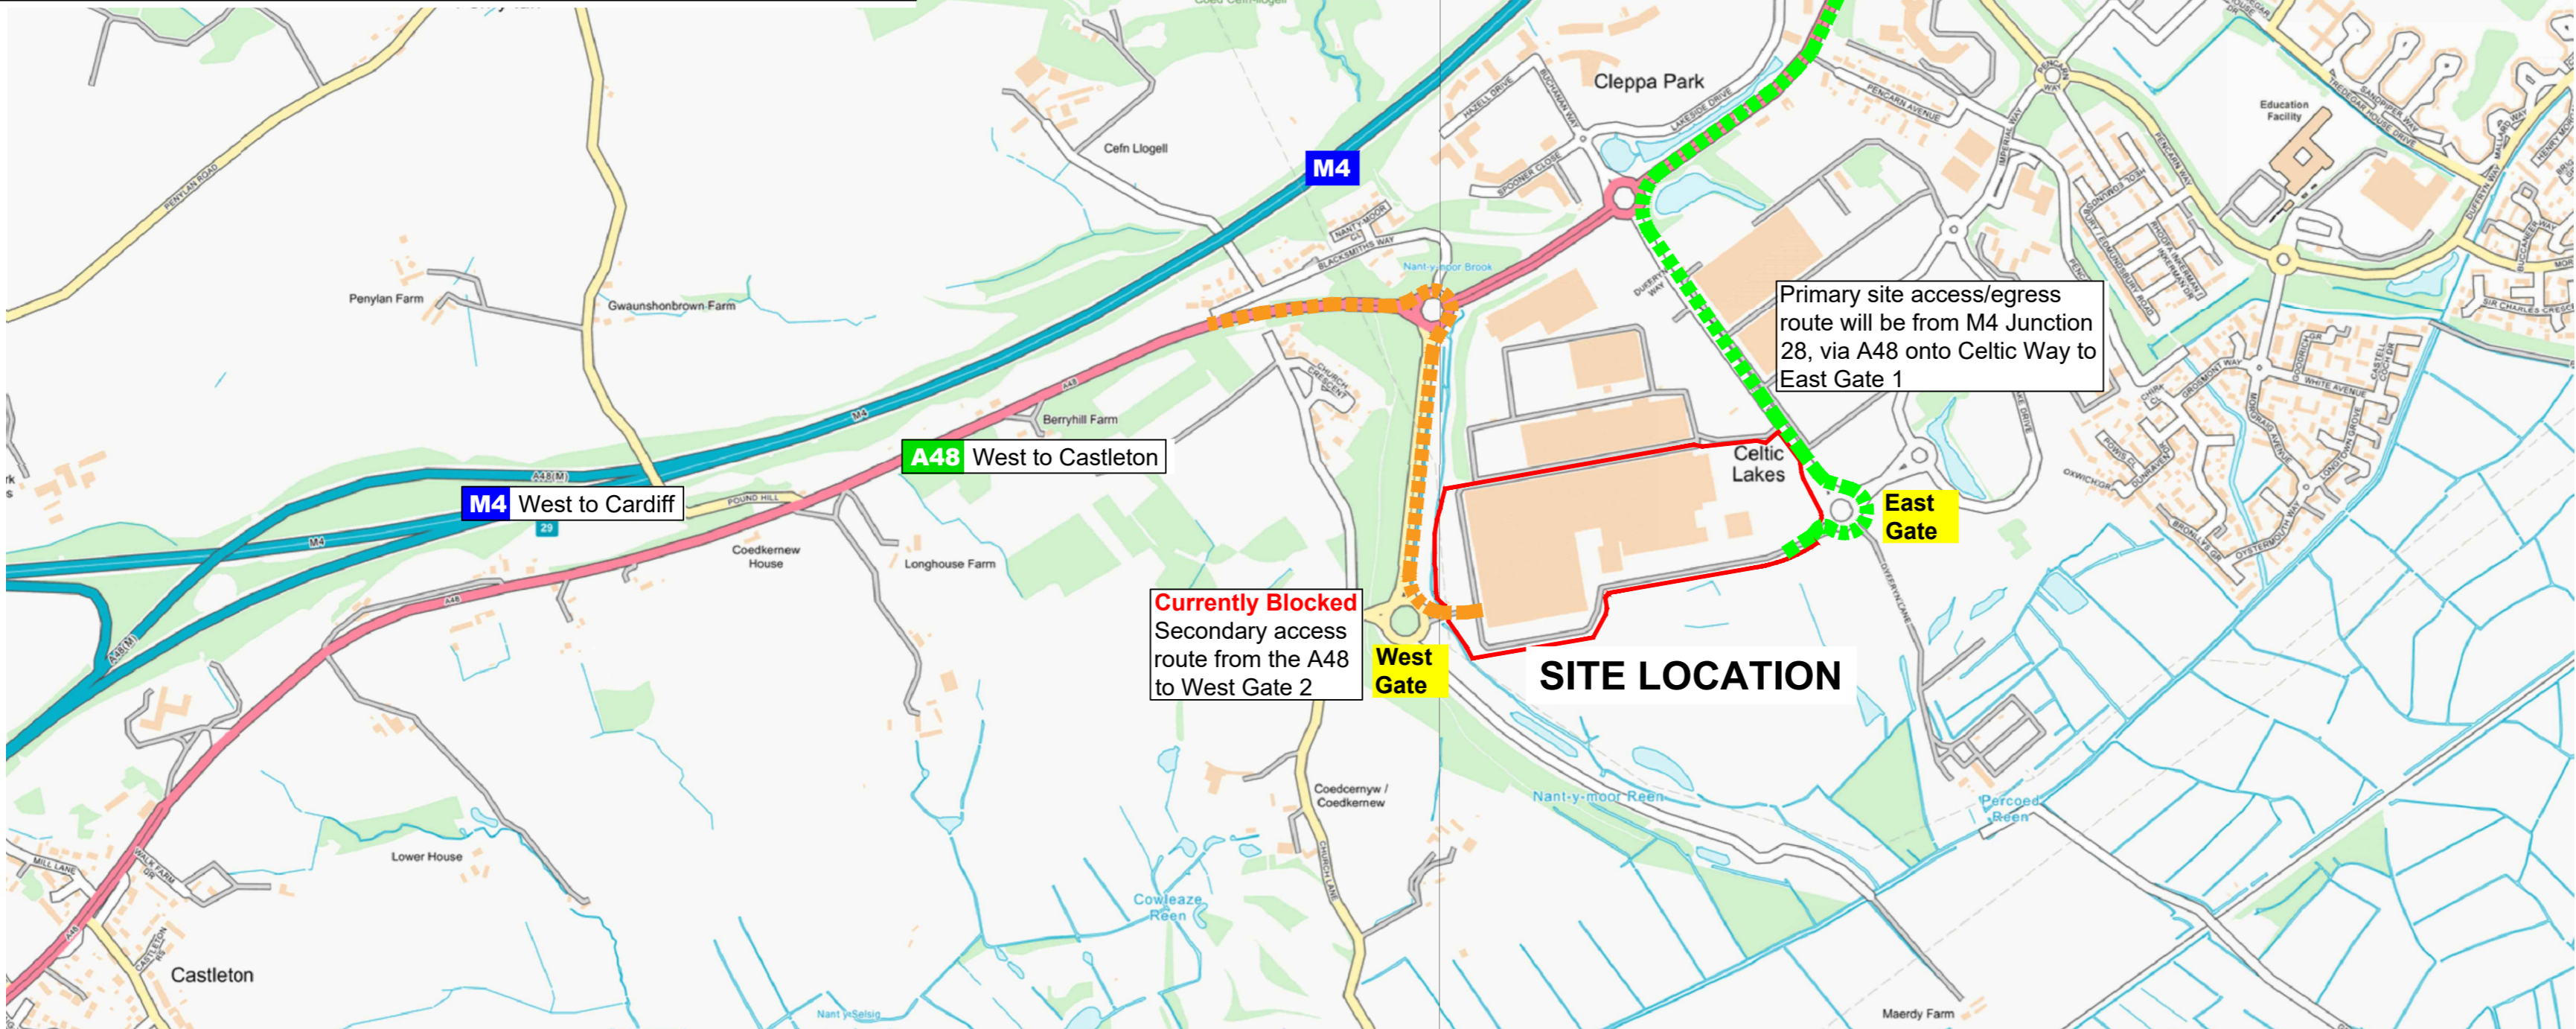

Routes to site

NOTES

- Existing gates adopted for the duration of the works. Dedicated Banksmen / Security Guards will be deployed at all entrances
- 10mph site speed limit. 20mph on road local to site.
- Primary traffic routes used by all construction traffic. As far as practically possible, HGV and large plant movements to be scheduled to avoid peak traffic times.
- Throughout the duration of the contract the organisation and logistics of the project will be continuously monitored and revised as necessary. Additional toolbox talks will be carried out to ensure all personnel are kept informed of any changes.
- No person will be permitted access to site without signing in and attending a Site Induction: No work will be carried out without an approved Method Statement and Risk Assessment.
- A project notice board will be maintained highlighting current and future works and their associated risks.
- Compound area(s) will be detailed with specific pedestrian routes. Transit routes will be updated in accordance with current and future site works.
- Area of works segregated by Heras fence with locked gates to control access to authorised personnel only.
- Fire / Emergency evacuation routes will be communicated to all personnel during site inductions and clearly signed on site.

DRAWING KEY

- Project Boundary
- Route A - Primary Site access to East Gate
- Route B - Internal route to West area of site (currently blocked)

Rev	Description	AUTH	DATE
DRAWING_STATUS			

PROJECT
**CWL01 Demolition
 Newport**

DRG TITLE
**Traffic Management Plan
 (External)**

CLIENT
Microsoft

Shady Lane, Great Barr, Birmingham, B44 9ER.
 Tel: + 44 (0)121 325 2424, Fax: + 44 (0) 121 325 2425
 www.coleman-co.com contracts@coleman-co.com

DRAWING No
C1023.004.1

SCALE	NTS	DATE	Oct 2023
DRAWN BY	EWA	CHECKED BY	MF