


01 SITE - PROPOSED PERMEABILITY PLAN

SCALE: 1:1000

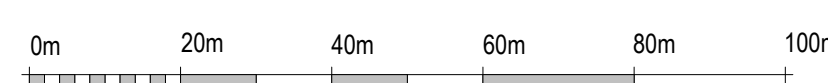

SHEET NOTES

ALL VERTICAL DIMENSIONS ARE RELATIVE TO ASSOCIATED BUILDING SLAB LEVEL.

DO NOT SCALE FROM DRAWINGS. ALL DISCREPANCIES TO BE REPORTED TO GENSLER ARCHITECTS IMMEDIATELY. ALL DIMENSIONS TO BE VERIFIED BY CONTRACTOR ON SITE PRIOR TO ANY WORKS.



1 Lower Farm Barns
Bainton Road, Bucknell
Bicester OX27 7LT, UK
www.red-eng.com
t: +44 (1869)355600
f: +44(1869)250777
e: oxfordcad@red-eng.com

Gensler

4 St Philip's Place
First Floor
Birmingham
B3 2SL
United Kingdom
Tel. +44 (0)121 260 1600



CWL01-02

Duffryn Lane Newport
NP10 8BE

Design Team

Design:	GENSLER
Drawn:	Gensler
Checked:	J.E.
Date:	27.10.23
Company Project No.:	P-232340
M.S. Project No.:	P-232340

Approvals

CUSTOMER		MICROSOFT	Date
Microsoft Design Manager:	LEVIN HOLLAND		
Microsoft Electrical Engineer:	MARK GLEESON		
Microsoft BioFarm Engineer:	ANDREW FREEDER		
Microsoft Mechanical Engineer:	DAVID BRETZ		
CSA:	SHAWNENSA NADOU STUART MEDVEDOVA		
Telecom:	MARK KELLY IPPOLITIS BISHOP		
Security Manager:	DAVID BEADLE		
Environmental:	DEBORAH GORHAM		

PROJECT MANAGEMENT

Project Planner		Date
Project Manager:		
Senior Project Manager:		
Development Manager:		
Project Manager:		
Quality Control Reviewer:		
Quality Control P/B/E:		

Revisions

No.	Date	Description
P01	31.08.23	PLANNING
P02	27.10.23	PLANNING

Registration

Bar Code

Sheet Title/Number

SITE - PROPOSED PERMEABILITY PLAN

CWL01-02-
A-P-06

CWL01-02-06-A-P-06