



1 Lower Farm Barns  
Bainston Road, Bucknell  
Bloxsteele OX27 7LT, UK  
www.red-eng.com  
t: +44-(1869)355600  
f: +44-(1869)250777  
e: oxfordcad@red-eng.com

**Gensler**

4 St Philip's Place  
First Floor  
Birmingham  
B3 2SL  
United Kingdom  
Tel: +44 (0)121 260 1600



CWL01-02

Duffryn Lane Newport  
NP10 8BE

**Design Team**

Design	GENSLER
Drawn	Author
Checked	Checker
Date	27.10.23
Company Project No.	P.88390
M.S. Project No.	P.00048

**Approvals**

CUSTOMER	MICROSOFT	Draw
Microsoft Design Manager	LEVI HOLLAND	
Microsoft Electrical Engineer	MARK GLEESON	
Microsoft Building Engineer	ANDREW FRIEZEER	
Microsoft Mechanical Engineer	DAVID WEST	
CBA	SHAMENORA NARU / STUART MCKENNON	
Taxation	MARIN KELLY PAUL BISHOP	
Security Manager	DAVID BEADLE	
Environment	DEBORAH GORHAM	

**PROJECT MANAGEMENT**

Project Planner		Draw
Project Manager		
Senior Project Manager		
Development Manager		
Project Manager		
Quality Control Reviewer		
Quality Control PM		

**Revisions**

No.	Date	Description
P01	31.08.23	PLANNING
P02	27.10.23	PLANNING

**Registration**

**Bar Code**

**Sheet Title/Number**


LANDSCAPE SITE SECTIONS

CWL01-02-LP-02

As Indicated@A0


© Gensler 2023  
All rights reserved. Including but not limited to The Copyright, Design and Patents Act 1988

CWL01-02-LP-02-002

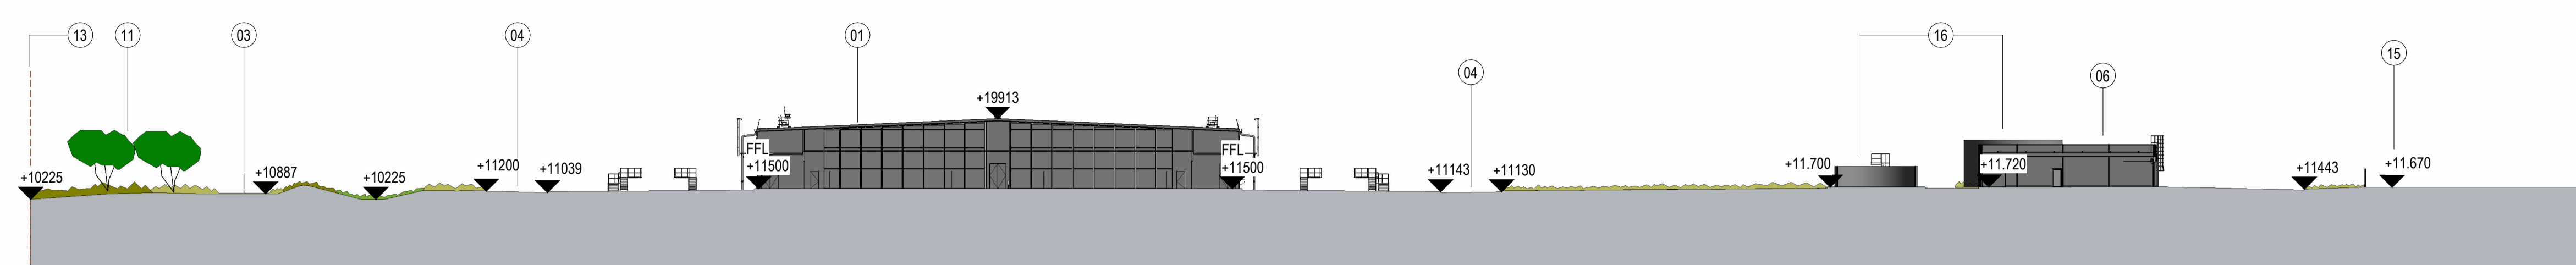


**01 LANDSCAPE LONG SECTION**

SCALE: 1:500

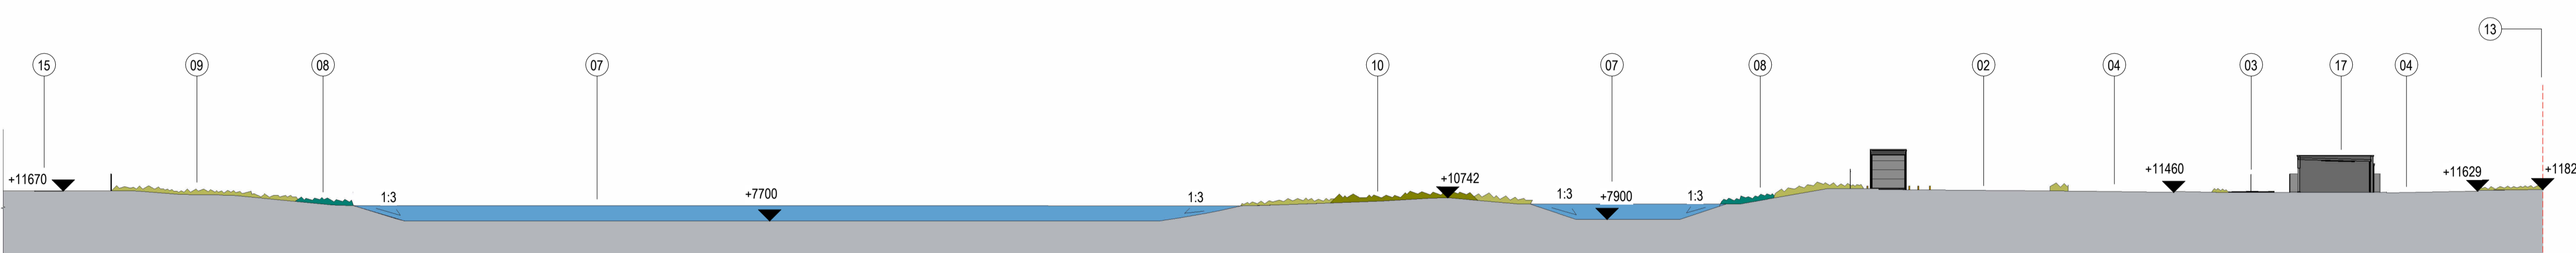


**2 LANDSCAPE LONG SECTION CONT.**

SCALE: 1:500

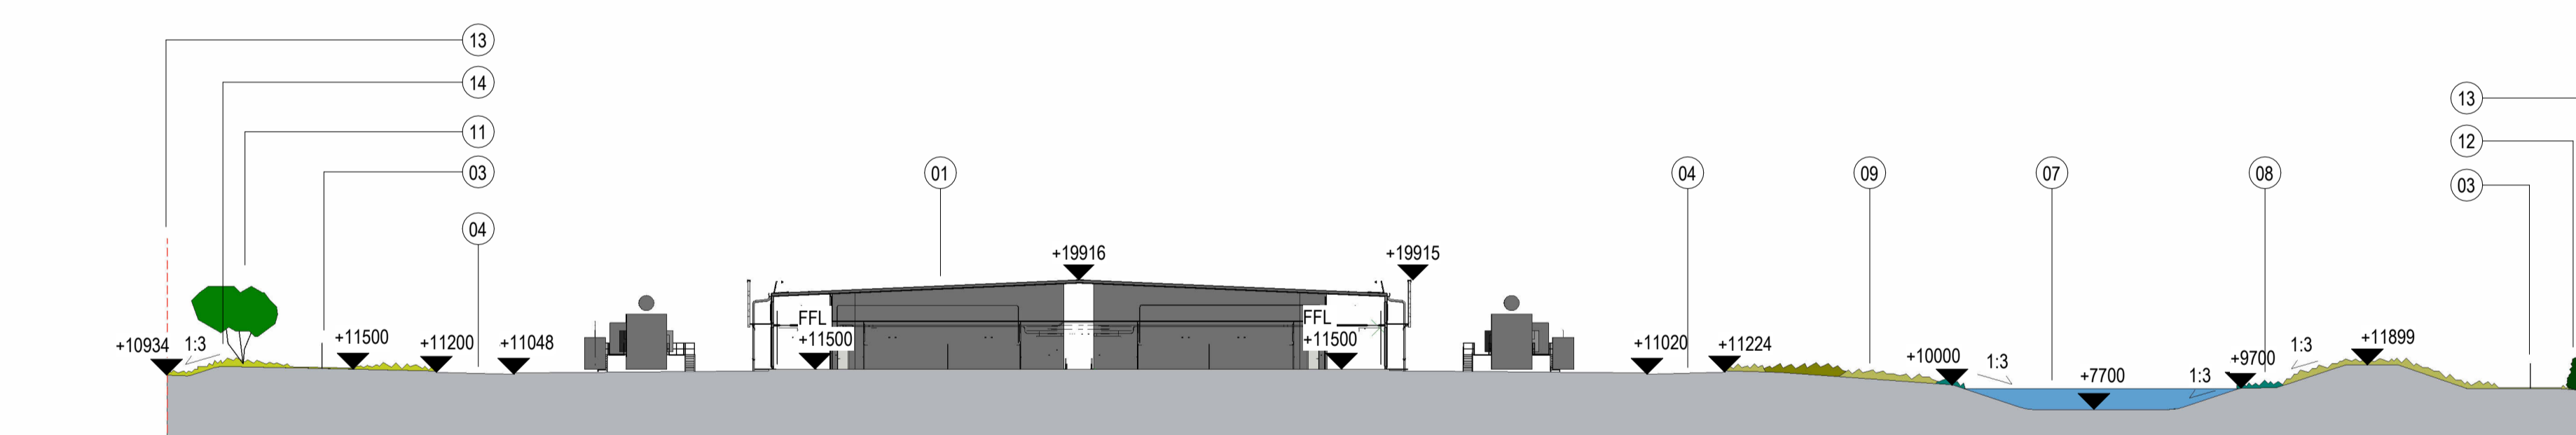

**03 LANDSCAPE CROSS SECTION**

SCALE: 1:500

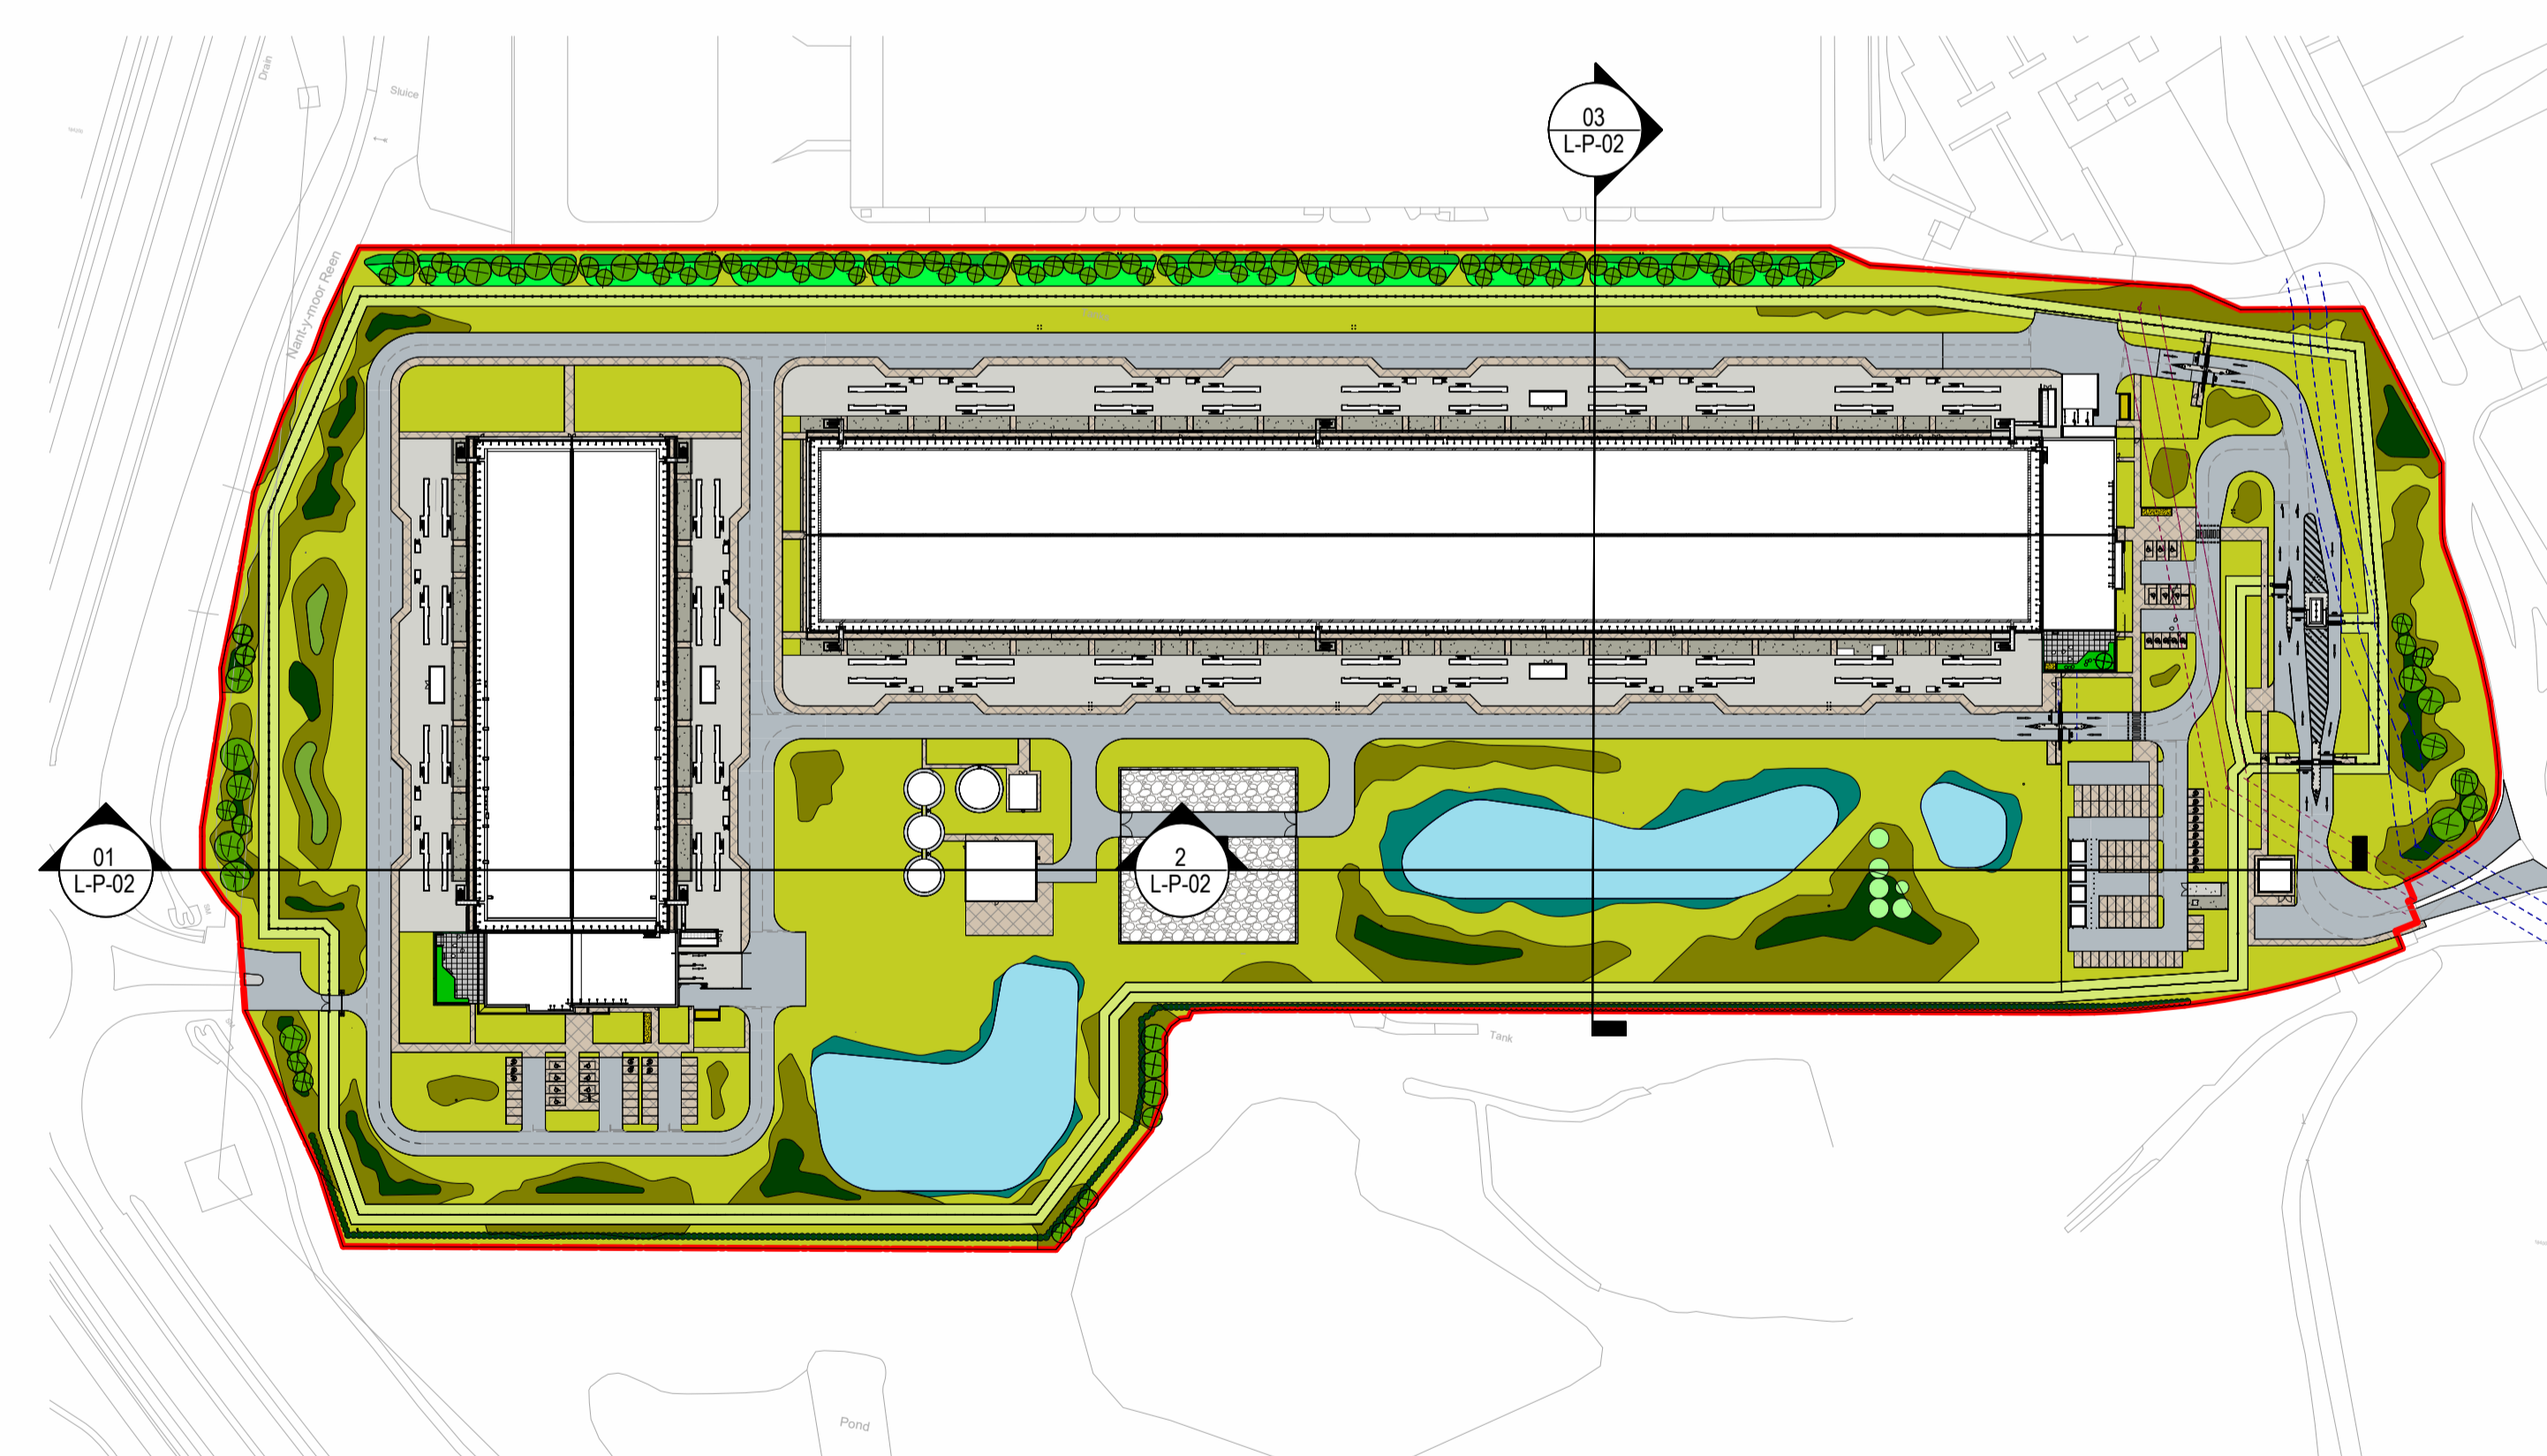

**04 SITE SECTION LOCATION PLAN**

SCALE: 1:2000

