


01 CANTILEVER GATE PLAN & ELEVATIONS SCALE: 1:20

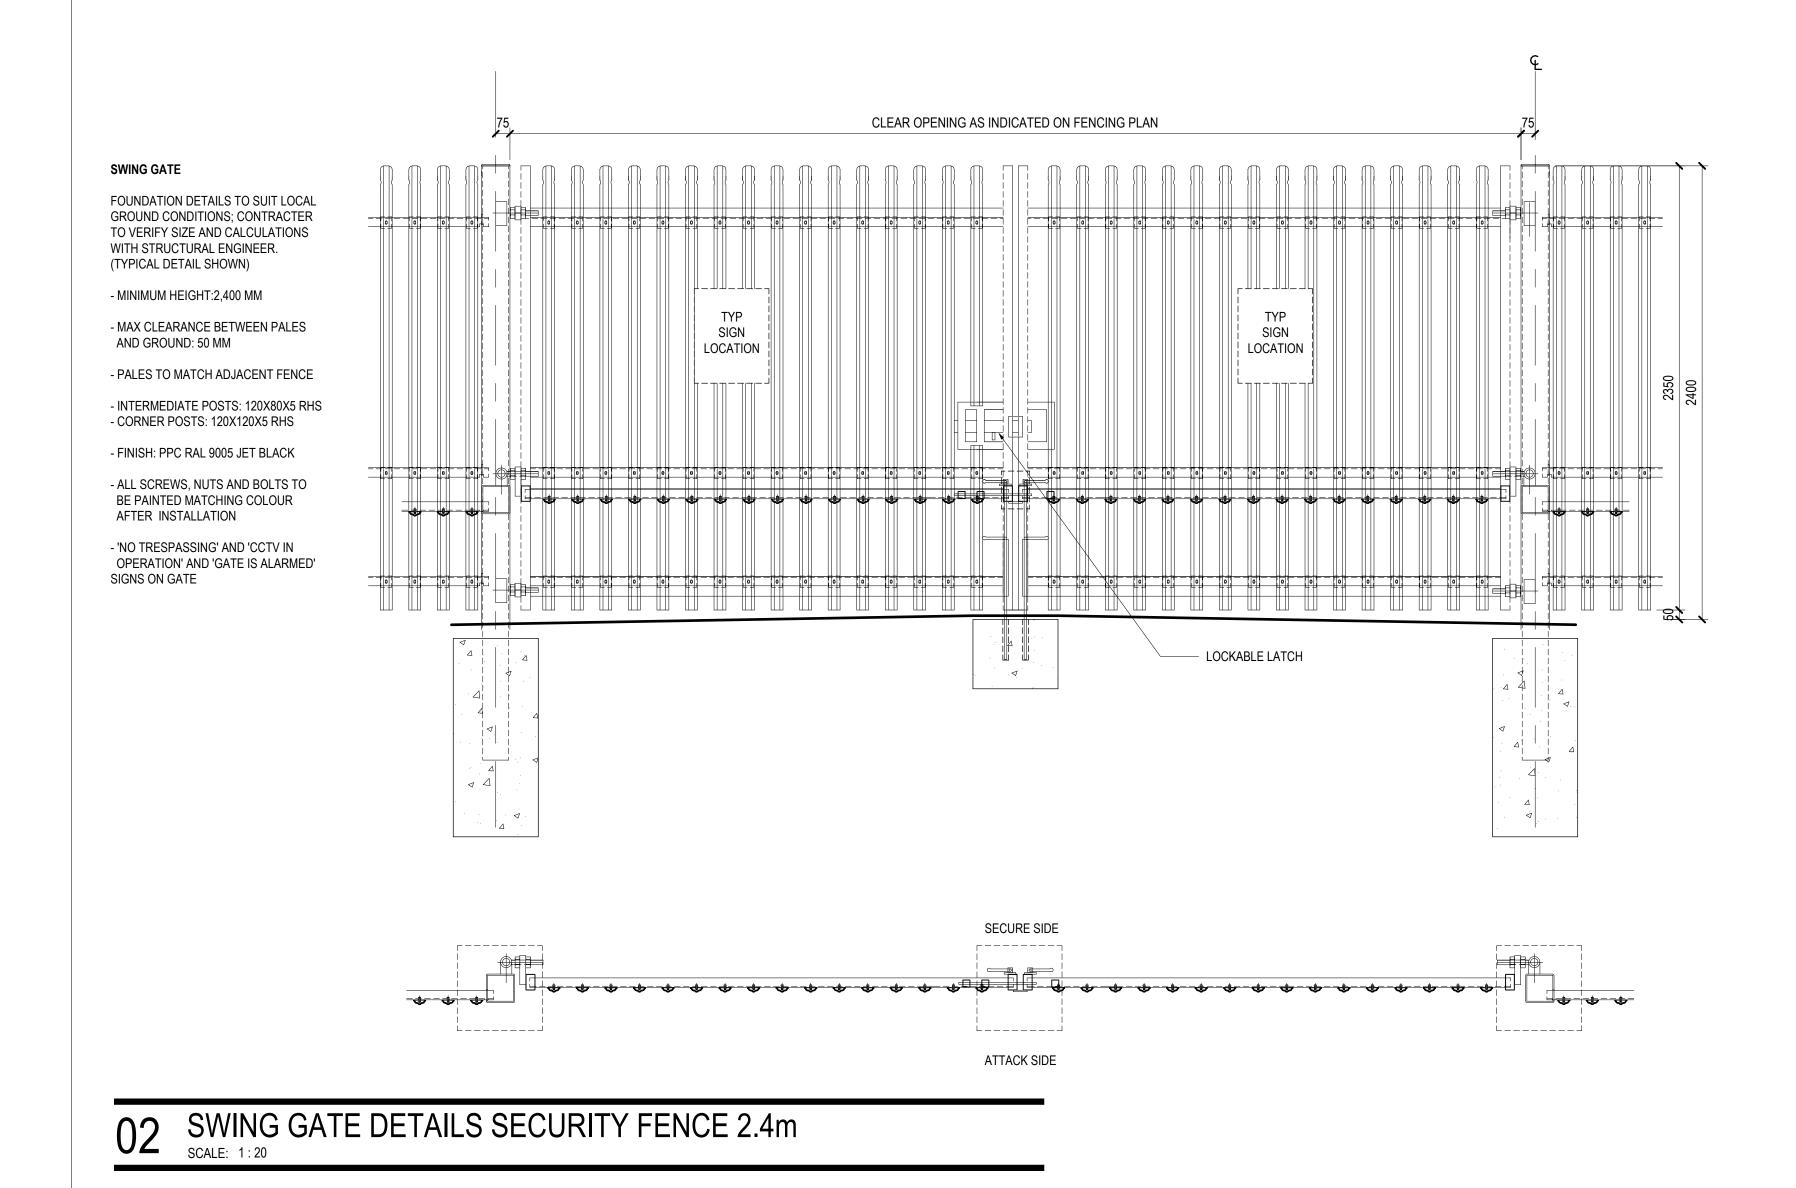

1 Lower Farm Barns
Bainton Road, Bucknell
Bicester OX27 7LT, UK
www.red-eng.com

t: +44-(1869)355600
f: +44-(1869)250777
e: oxfordcad@red-eng.com

Gensler

4 St Philip's Place First Floor Birmingham B3 2SL United Kingdom Tel. +44 (0)121 260 1600



CWL01-02

Duffryn Lane Newport NP10 8BE

	Design Team	
Design	GENSLER	
Drawn	SD	
Checked	JL	
Date	27.10.23	
Company Project No.	P.020340	
M.S. Project No.	P.020340	
	Approvals	

CUSTOMER	MICROSOFT
Microsoft Design Manager	LEVI HOLLAND
Microsoft Electrical Engineer	MARK GLEESON
Microsoft Bas/Epms Engineer	ANDREW FREEZER
Microsoft Mechanical Enginee	^r DAVID WEST
CSA	SHARENDRA NAIDU/STUART MCKEC
Telecom	MARK KELLY /PAUL BISHOP
Security Manager	DAVID BEADLE
Environmental	DEIRDRE GORMAN
PROJ	ECT MANAGEMENT

	Project Planner
	Project Manager
	Senior Project Manager
	Development Manager
	Project Manager

Quality Control FF&E

Revisions

No. Date Description

 P01
 31.08.23
 PLANNING

 P02
 27.10.23
 PLANNING

Quality Control Reviewer

	 	-

Registration

SHELTER	
SITE NORTH	ORTH

GATE DETAILS

CWL01-02-L-P-10