


There are handed versions of this barrier required. For handing details, refer to manufacturers requirements.

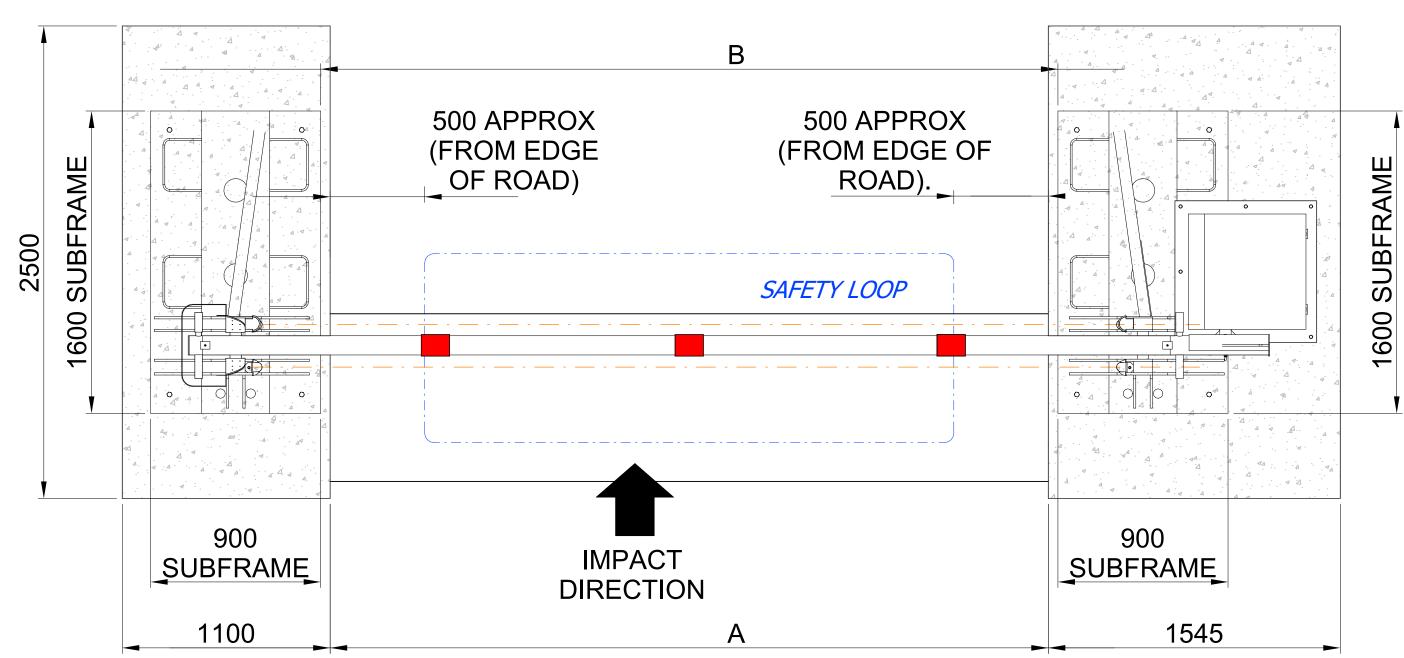

CONTROLS FOR GATE AS PER BARRIER
MANUFACTURERS SPECIFICATIONS AND DETAILS

01 FOH RAISING ARM BARRIER DETAILS
SCALE: 1:20

1 Lower Farm Barns
Bainton Road, Bucknell
Bicester OX27 7LT, UK
www.red-eng.com

t: +44-(1869)355600
f: +44-(1869)250777
e: oxfordcad@red-eng.com

Gensler

Tel. +44 (0)121 260 1600

4 St Philip's Place First Floor Birmingham B3 2SL United Kingdom



CWL01-02

Duffryn Lane Newport NP10 8BE

Design Team

Design Team

Design GENSLER

Drawn SD

Checked JL

Date 27.10.23

Company Project No. P.020340

M.S. Project No. P.020340

Approvals

Customer MICROSOFT Date

Microsoft Design Manager Levi Holland

Microsoft Electrical Engineer MARK GLEESON

Microsoft Bas/Epms Engineer ANDREW FREEZER

Microsoft Mechanical Engineer DAVID WEST

CSA SHARENDRA NAIDU / STUART MCKEOWN

Telecom MARK KELLY /PAUL BISHOP

Security Manager DAVID BEADLE

Environmental DEIRDRE GORMAN

PROJECT MANAGEMENT

Quality Control FF&E

Revision

No. Date Description

 P01
 31.08.23
 PLANNING

 P02
 27.10.23
 PLANNING

Project Planner

Project Manager

Senior Project Manager

Development Manager

Quality Control Reviewer

Project Manager

Registration

SMOKE SHELTER

BIKE SHELTER

SITE NORTH

BARRIER DETAILS

CWL01-02-L-P-11