


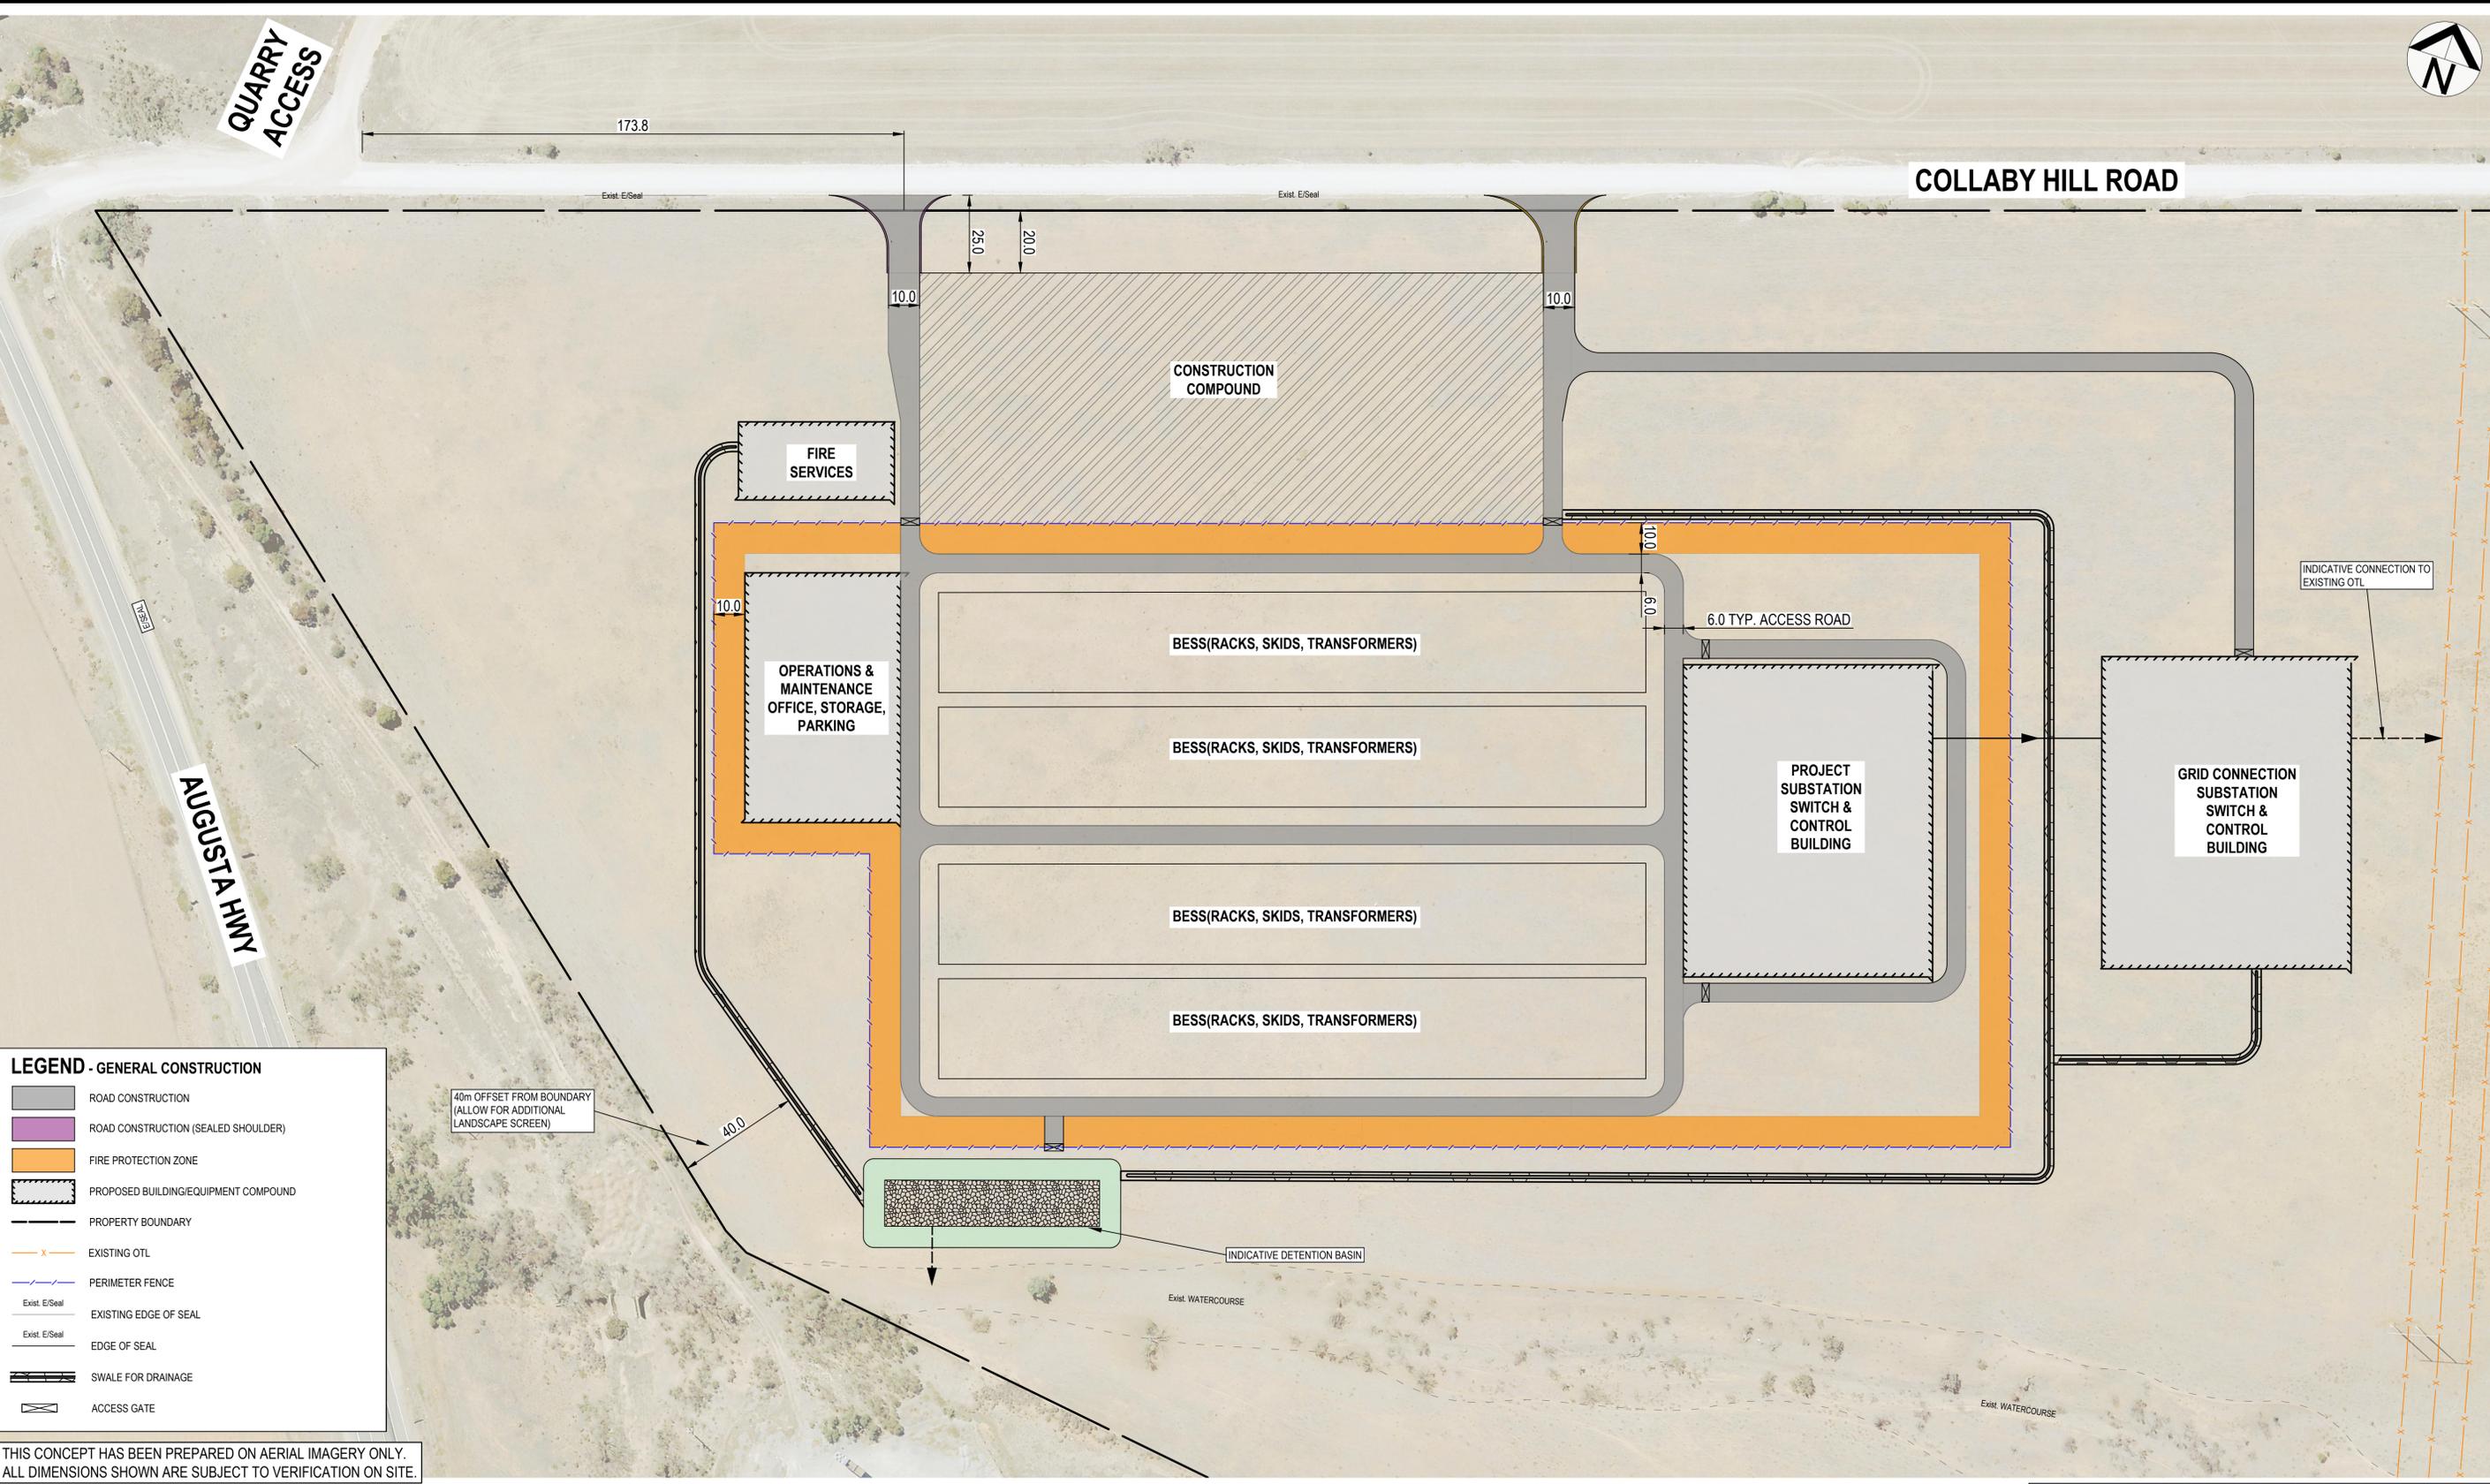

QUARRY ACCESS

COLLABY HILL ROAD

AUGUSTA HWY



LEGEND - GENERAL CONSTRUCTION

- ROAD CONSTRUCTION
- ROAD CONSTRUCTION (SEALED SHOULDER)
- FIRE PROTECTION ZONE
- PROPOSED BUILDING/EQUIPMENT COMPOUND
- PROPERTY BOUNDARY
- EXISTING OTL
- PERIMETER FENCE
- EXIST. E/Seal
- EXISTING EDGE OF SEAL
- EDGE OF SEAL
- SWALE FOR DRAINAGE
- ACCESS GATE

THIS CONCEPT HAS BEEN PREPARED ON AERIAL IMAGERY ONLY. ALL DIMENSIONS SHOWN ARE SUBJECT TO VERIFICATION ON SITE.

NOTES

- ACCESS POINT TO BE LOCATED A MINIMUM OF 140m FROM QUARRY ACCESS DRIVEWAY.

NOT FOR CONSTRUCTION

C	CONCEPT	HH	CD	CD	03.02.2026
B	CONCEPT	HH	CD	CD	02.02.2026
A	CONCEPT	HH	CD	CD	30.01.2026
REV	DESCRIPTION	DRAWN	CHECK	APP'D	DATE

SCALES:
1:1000 @ A1

UNCONTROLLED DOCUMENT WHEN PRINTED
100 MILLIMETERS ON ORIGINAL DRAWING

www.be-engineersolutions.com.au
19 Young Street, Adelaide, SA 5000
info@be-engineersolutions.com.au
ABN 90 631 262 756

CLIENT:

HUGHES GAP BESS
COLLABY HILL ROAD, WARNERTOWN
ReEnergie
PROPOSED BESS FOOTPRINT - SITE LAYOUT
GENERAL LAYOUT PLAN

INFORMATION			
DESIGN BY: CHRIS	DRAWN BY: H.HUANG	PROJECT # BE25-115 SURVEY # -	SHEET SIZE: A1
DRAWING # BE25-115	SHEET # SK01	REV # C	