



ST. LOUIS AVE.

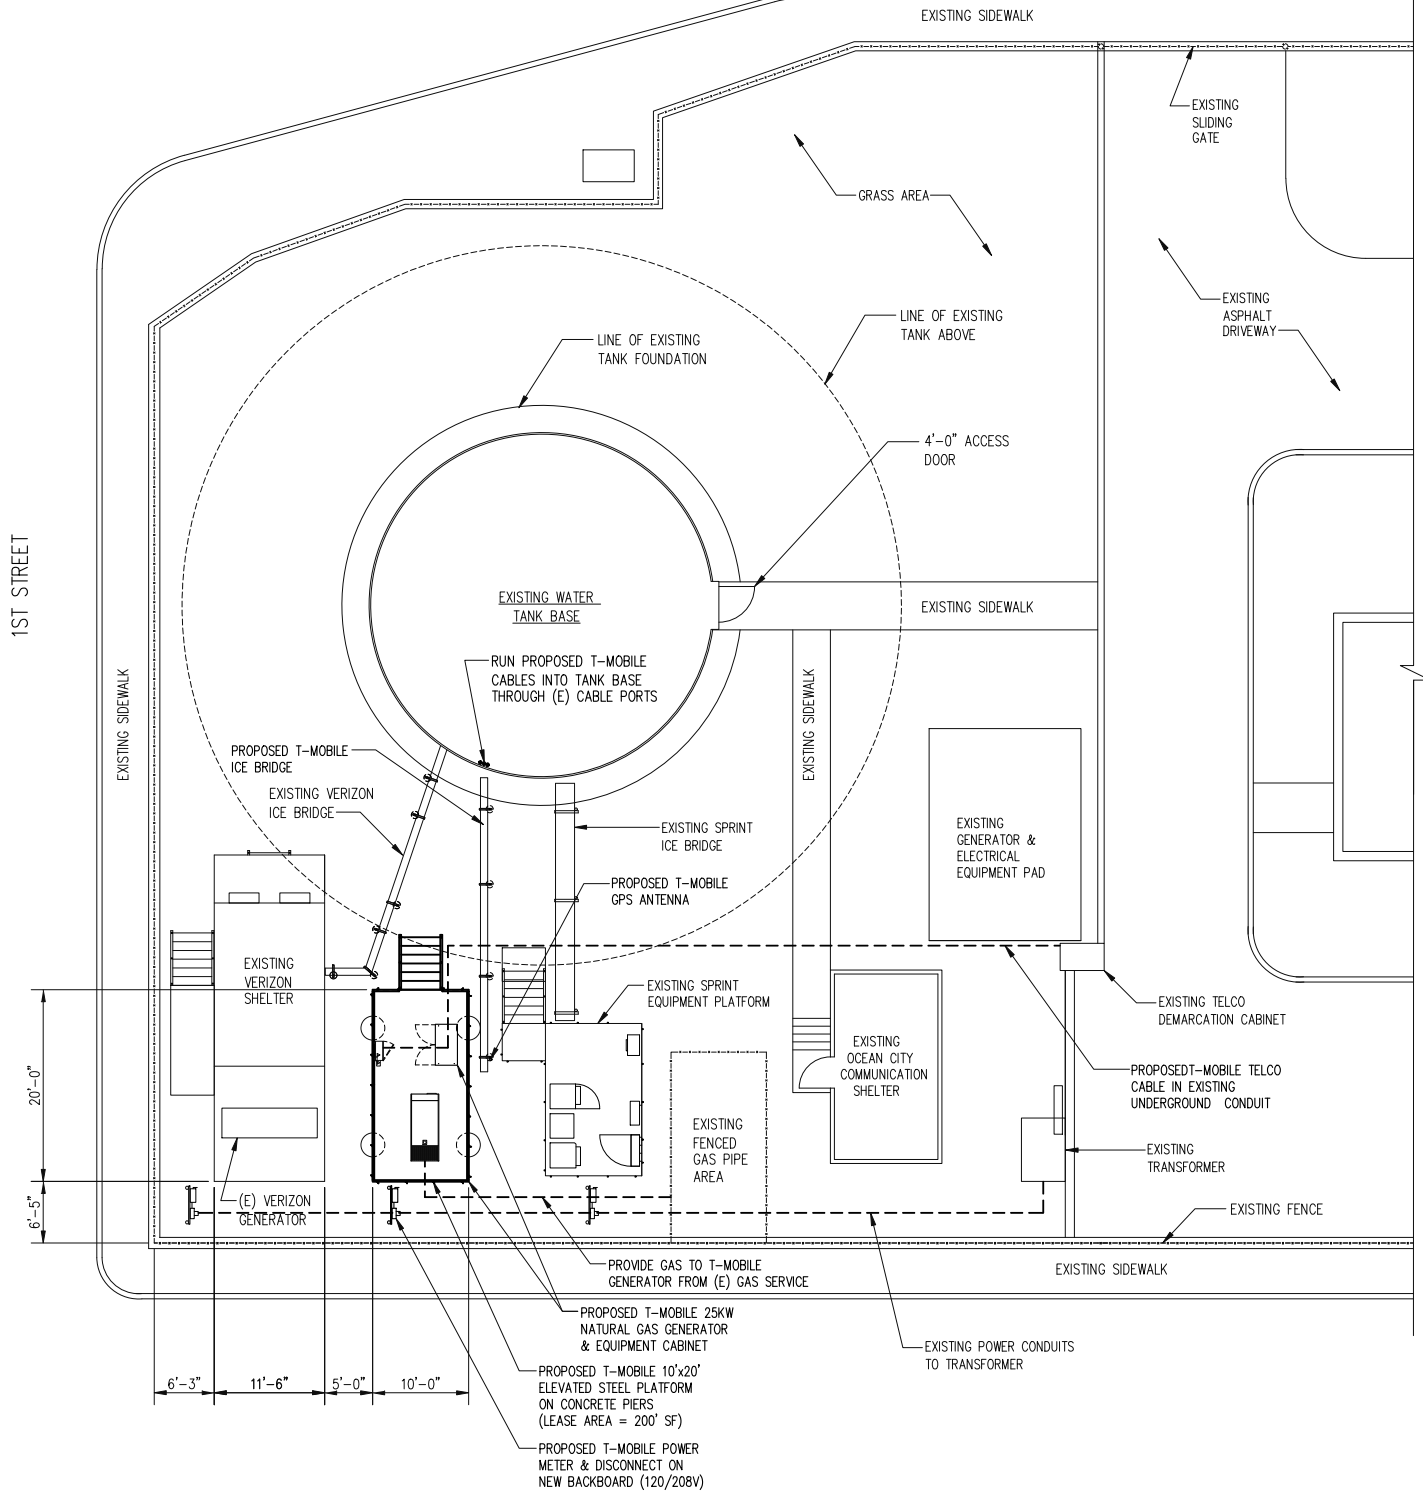

EQUIPMENT LAYOUT PLAN
SCALE: 20"=1'-0"

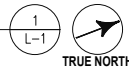

entrex
communication services, inc.

6600 ROCKLEDGE DRIVE
SUITE 550
BETHESDA, MD 20817
PHONE: (202) 408-0960
FAX: (202) 408-0961

SITE LINK

Site Link Wireless, LLC

3620 COMMERCE DRIVE
SUITE 707
BALTIMORE, MD 21227
PHONE: (410) 309-4949


T-Mobile

T-MOBILE NORTHEAST LLC

12050 BALTIMORE AVE
BELTSVILLE, MD 20705
PHONE: (240) 264-8600

7SAL131A
OCEAN CITY
WATER TANK
101 ST. LOUIS AVE
OCEAN CITY, MD 21842

LEASE EXHIBIT A-1			
TITLE:	DATE	DESCRIPTION	REV.
EQUIPMENT LAYOUT PLAN	10-09-18	LEASE EXHIBIT REVIEW	A
	10-11-18	UPDATE PER NEW RFDS	B
	10-29-18	ANTENNA LOCATION	1
	11-06-18	OWNER COMMENTS	2
	11-12-18	ADDITIONAL COMMENTS	3
PROJECT NO: 1160.068	SHEET: L-1		
DESIGNER: W.A.	ENGINEER: C.S.		

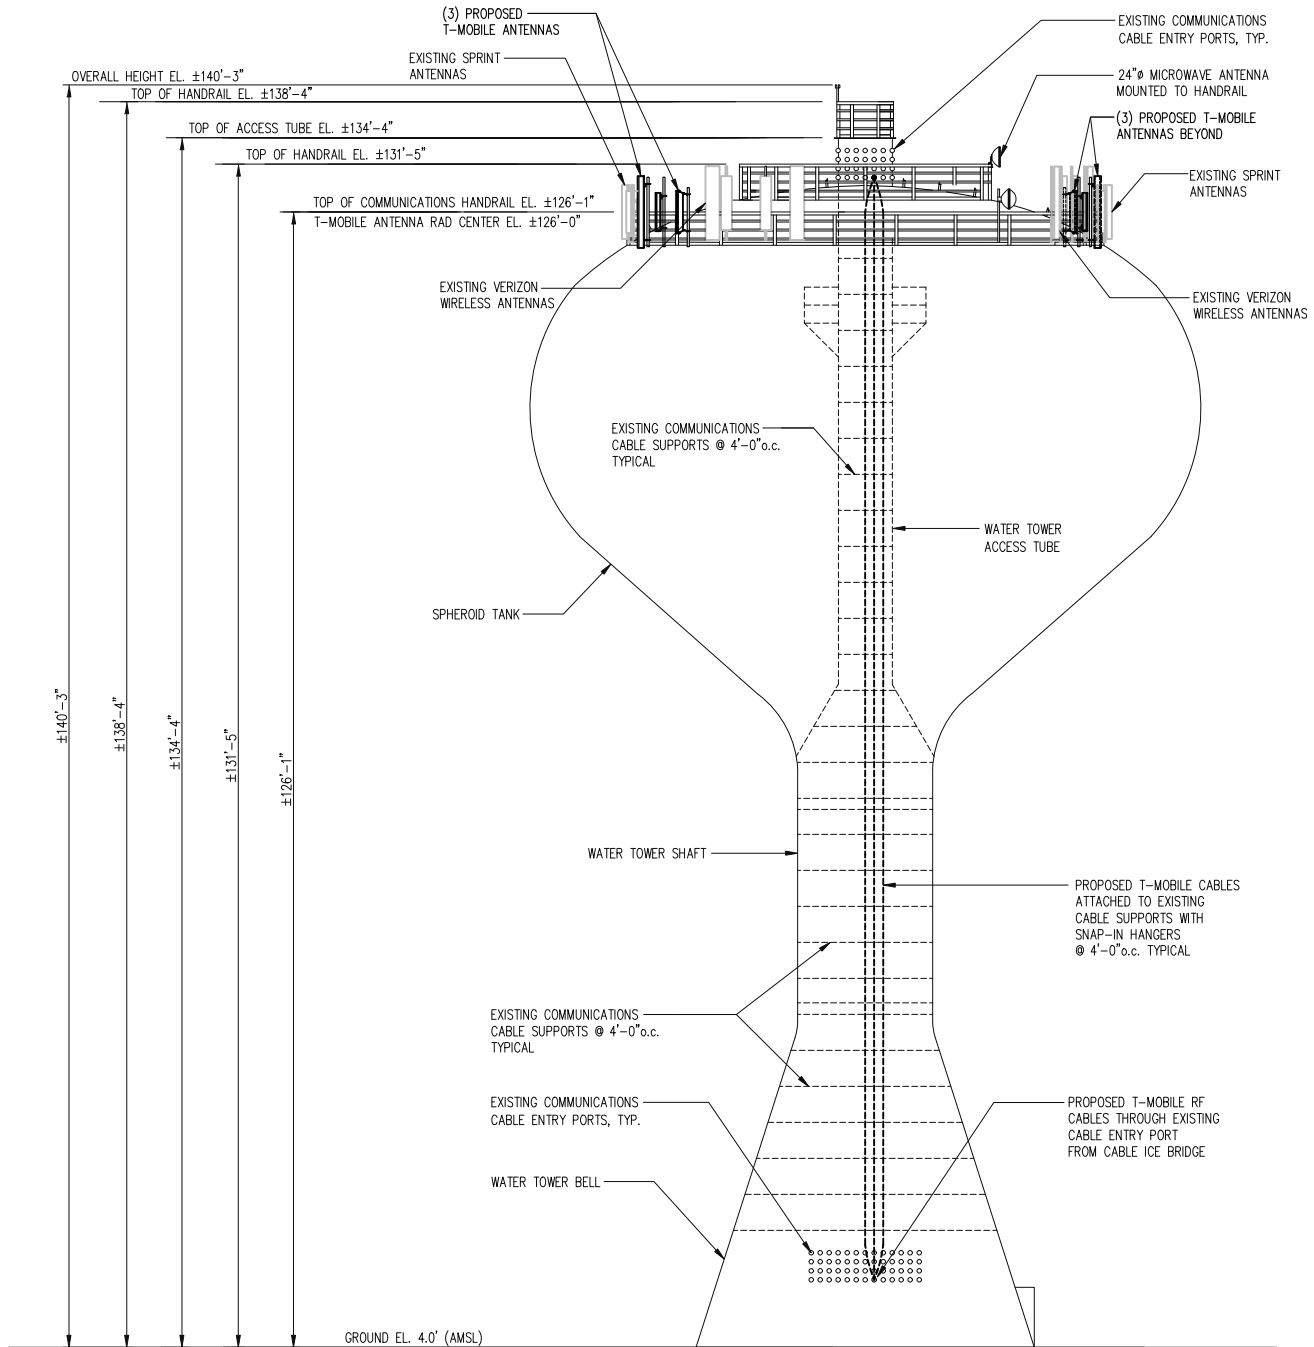

TANK ELEVATION

SCALE: 3/64" = 1'-0"

1
L-2


6600 ROCKLEDGE DRIVE
SUITE 550
BETHESDA, MD 20817
PHONE: (202) 408-0960
FAX: (202) 408-0961

Site Link Wireless, LLC
3620 COMMERCE DRIVE
SUITE 707
BALTIMORE, MD 21227
PHONE: (410) 309-4949

T-MOBILE NORTHEAST LLC
12050 BALTIMORE AVE
BELTSVILLE, MD 20705
PHONE: (240) 264-8600

7SAL131A
OCEAN CITY
WATER TANK
101 ST. LOUIS AVE
OCEAN CITY, MD 21842

LEASE EXHIBIT A-2			
TITLE:	DATE	DESCRIPTION	REV.
TANK ELEVATION	10-09-18	LEASE EXHIBIT REVIEW	A
	10-11-18	UPDATE PER NEW RFDS	B
	10-29-18	ANTENNA LOCATION	1
	11-06-18	OWNER COMMENTS	2
	11-12-18	ADDITIONAL COMMENTS	3
PROJECT NO: 1160.068	SHEET: L-2		
DESIGNER: W.A.	ENGINEER: C.S.		

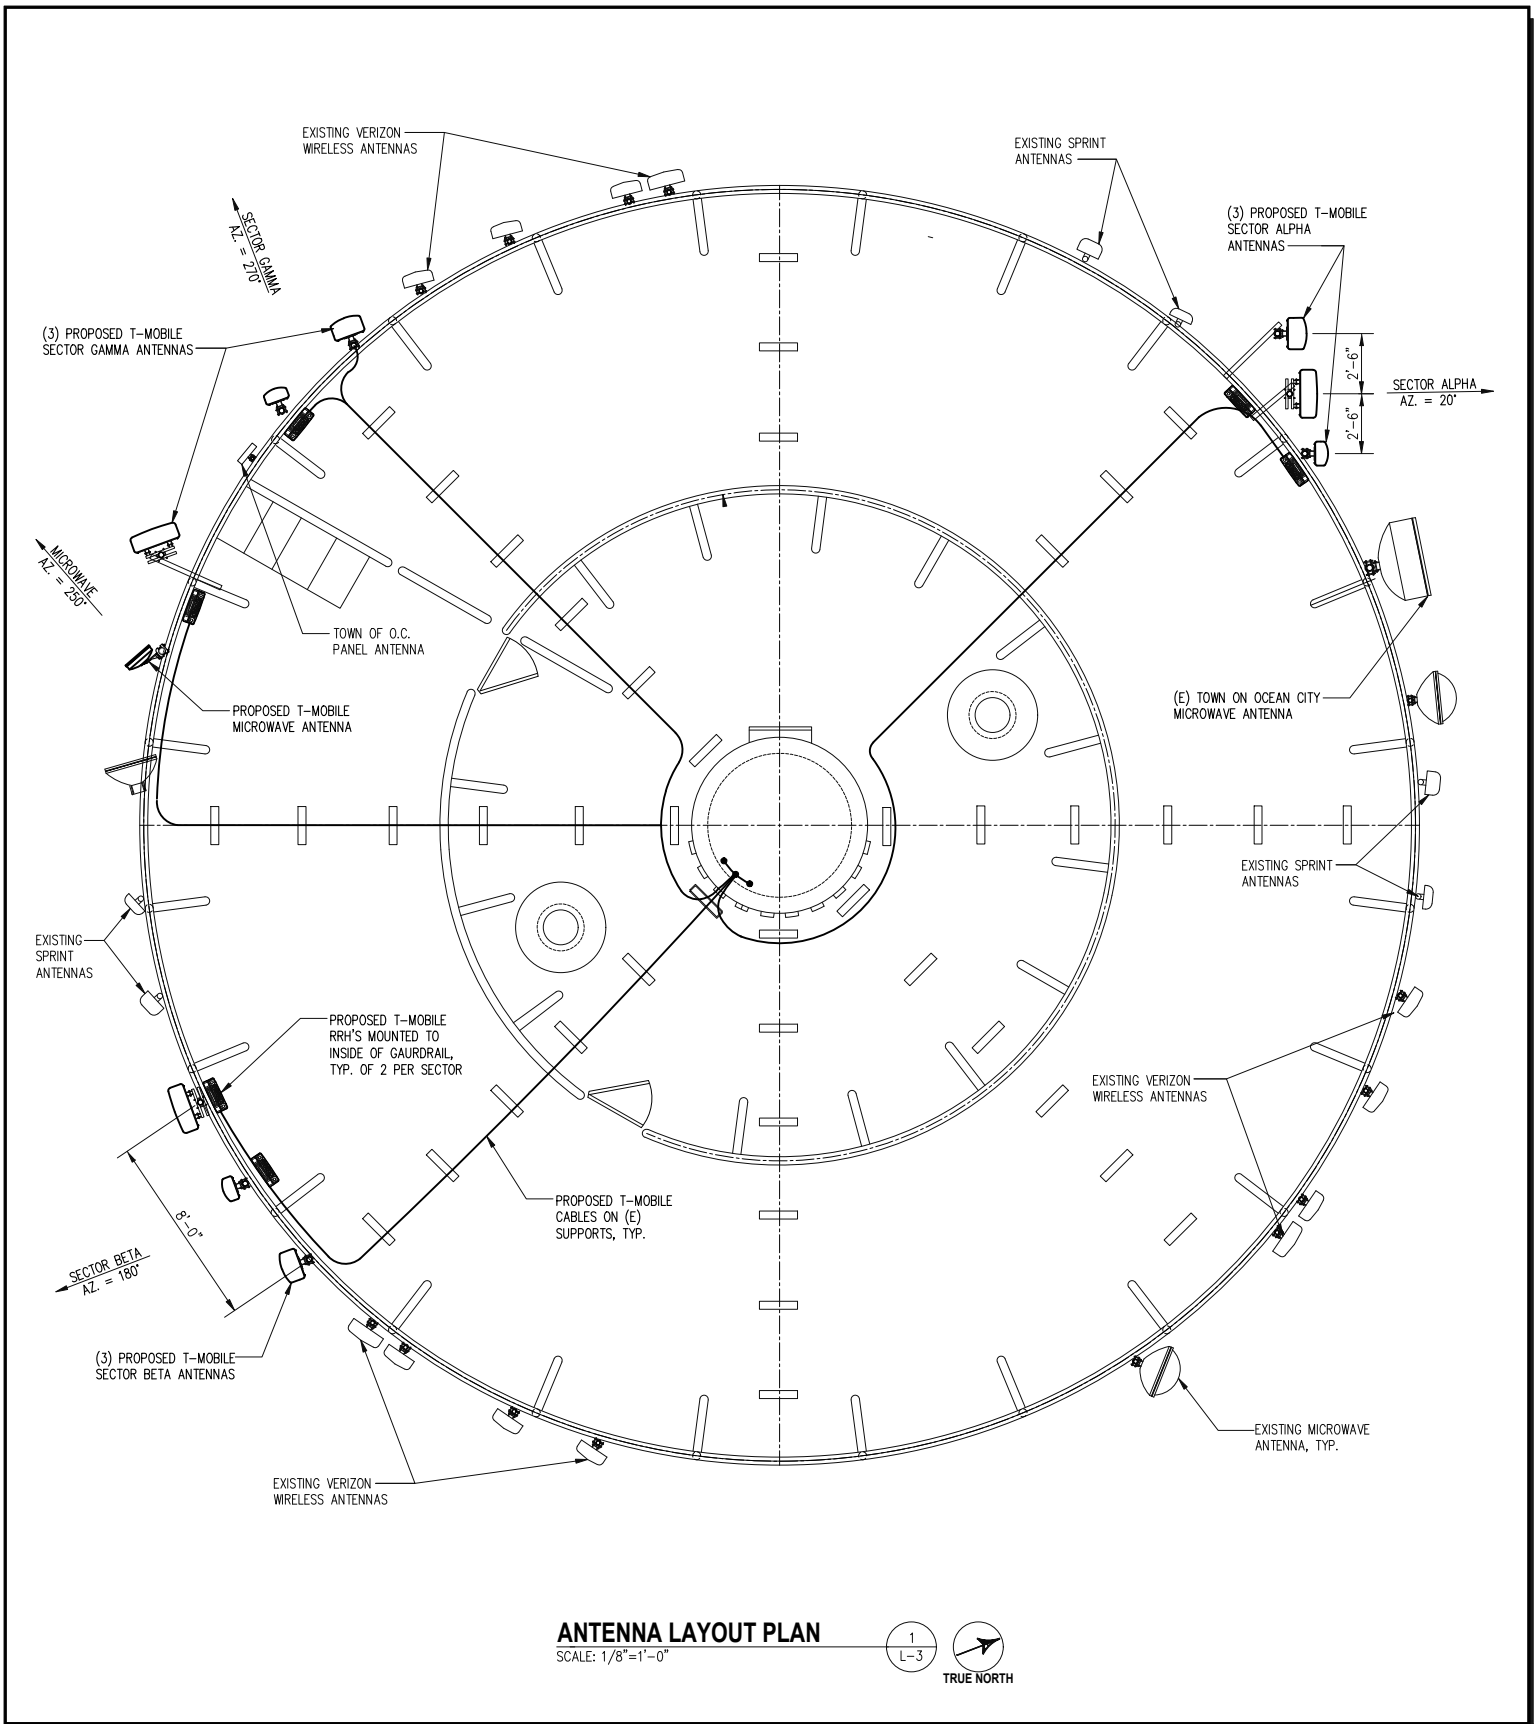

6600 ROCKLEDGE DRIVE
SUITE 550
BETHESDA, MD 20817
PHONE: (202) 408-0960
FAX: (202) 408-0961

Site Link Wireless, LLC
3620 COMMERCE DRIVE
SUITE 707
BALTIMORE, MD 21227
PHONE: (410) 309-4949

T-MOBILE NORTHEAST LLC
12050 BALTIMORE AVE
BELTSVILLE, MD 20705
PHONE: (240) 264-8600

75AL131A
OCEAN CITY
WATER TANK
101 ST. LOUIS AVE
OCEAN CITY, MD 21842

LEASE EXHIBIT A-3			
TITLE:	DATE	DESCRIPTION	REV.
ANTENNA LAYOUT PLAN	10-09-18	LEASE EXHIBIT REVIEW	A
	10-11-18	UPDATE PER NEW RFDS	B
	10-29-18	ANTENNA LOCATION	1
	11-06-18	OWNER COMMENTS	2
	11-12-18	ADDITIONAL COMMENTS	3
PROJECT NO: 1160.068	SHEET: L-3		
DESIGNER: W.A.	ENGINEER: C.S.		