
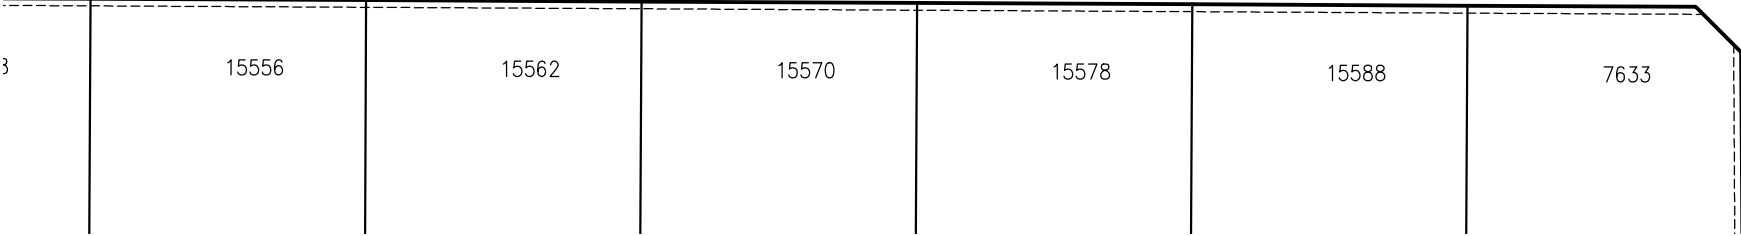


G:\Projects\2023-004.dhe\A0 Drawings\Layouts\Lot Layout - Op 1 - Jan 11, 2023.dwg [Lot: Portrait 11x17] 1/12/2023 2:42PM

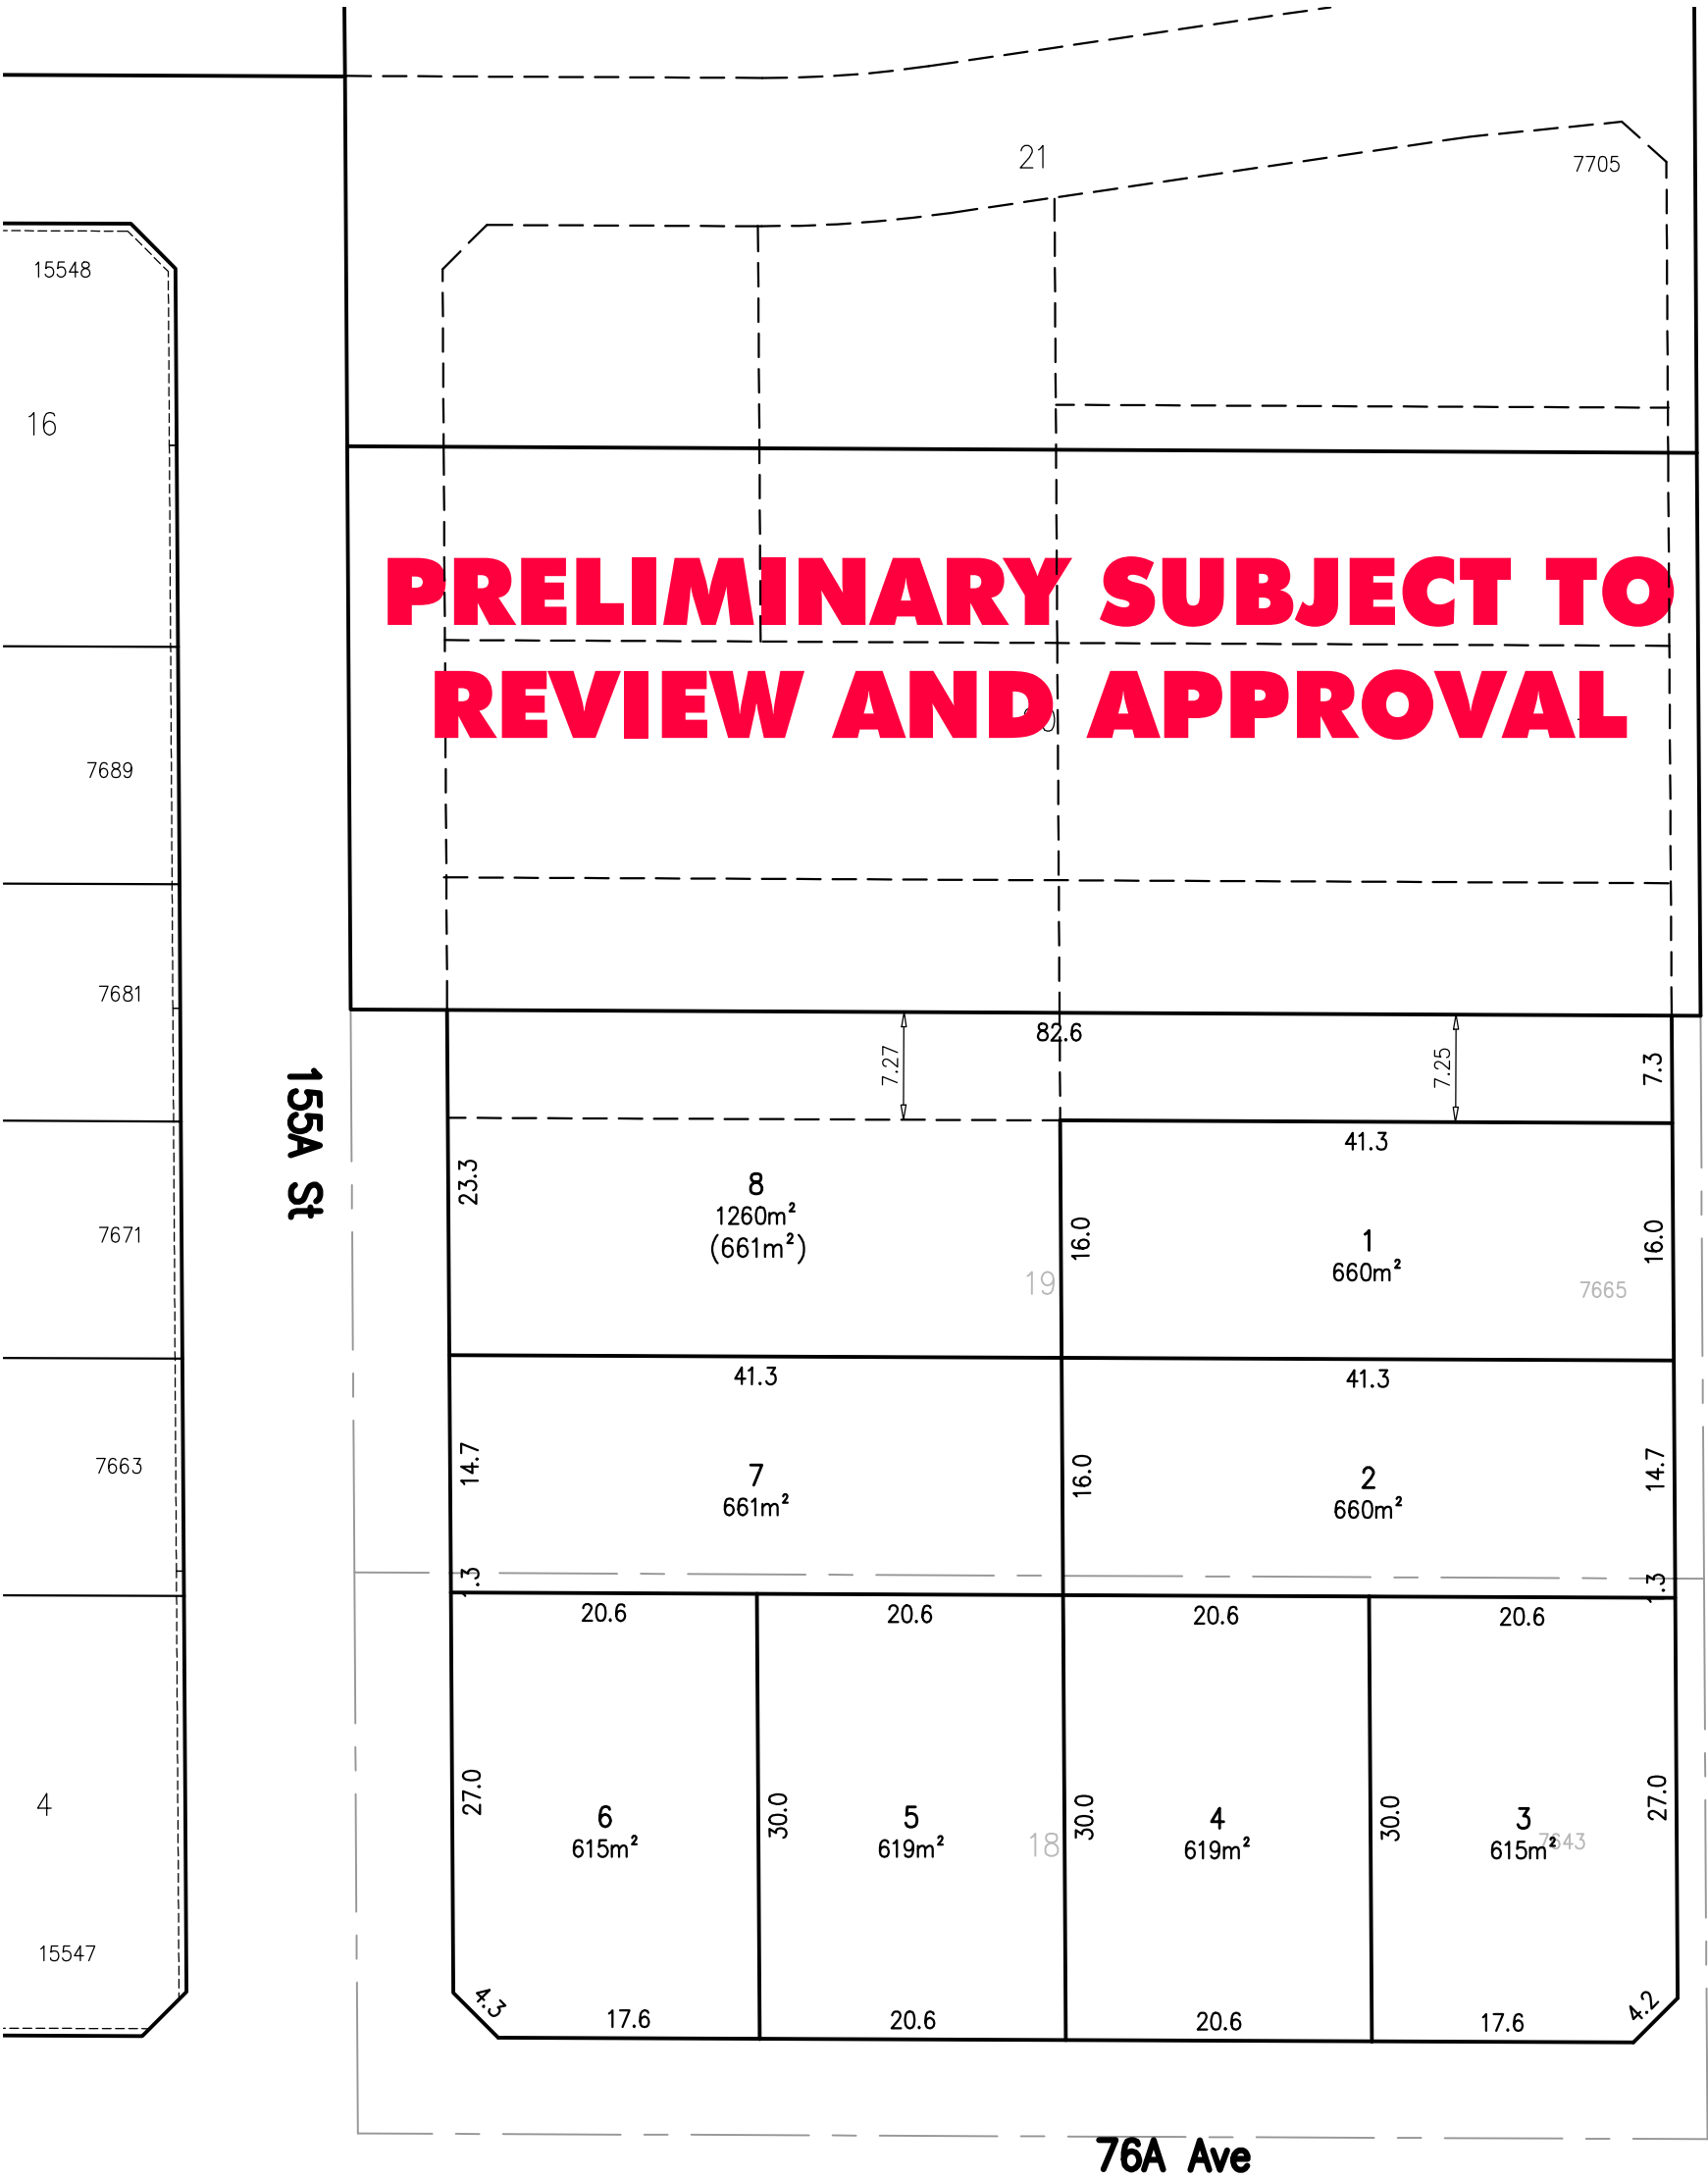

Hub Engineering Inc.
Engineering and Development Consultants

EGBC Permit to Practice Number: 1003404
Suite 212, 12992 - 76 Avenue, Surrey, B.C. V3W 2V6
tel: 604-572-4328 | fax: 604-501-1625 | mail@hub-inc.com | www.hub-inc.com

CLIENT:		PROJECT: 7643 & 7665 156 STREET				
DRAWING TITLE: RESIDENTIAL SUBDIVISION						
PROJECT No. 2023-004		DATE: JAN 2023		LEGAL:	SCALE: 1:500	MUNICIPAL PROJECT No:

PRELIMINARY PLAN - SUBJECT TO APPROVAL(S) FROM FEDERAL, PROVINCIAL AND LOCAL AUTHORITIES