


G:\Projects\22054\A0 Drawings\Layouts\Lot Layout Op.15 - Apr 20, 2023.dwg [Lot Layout 11x17] 4/20/2023 5:51PM

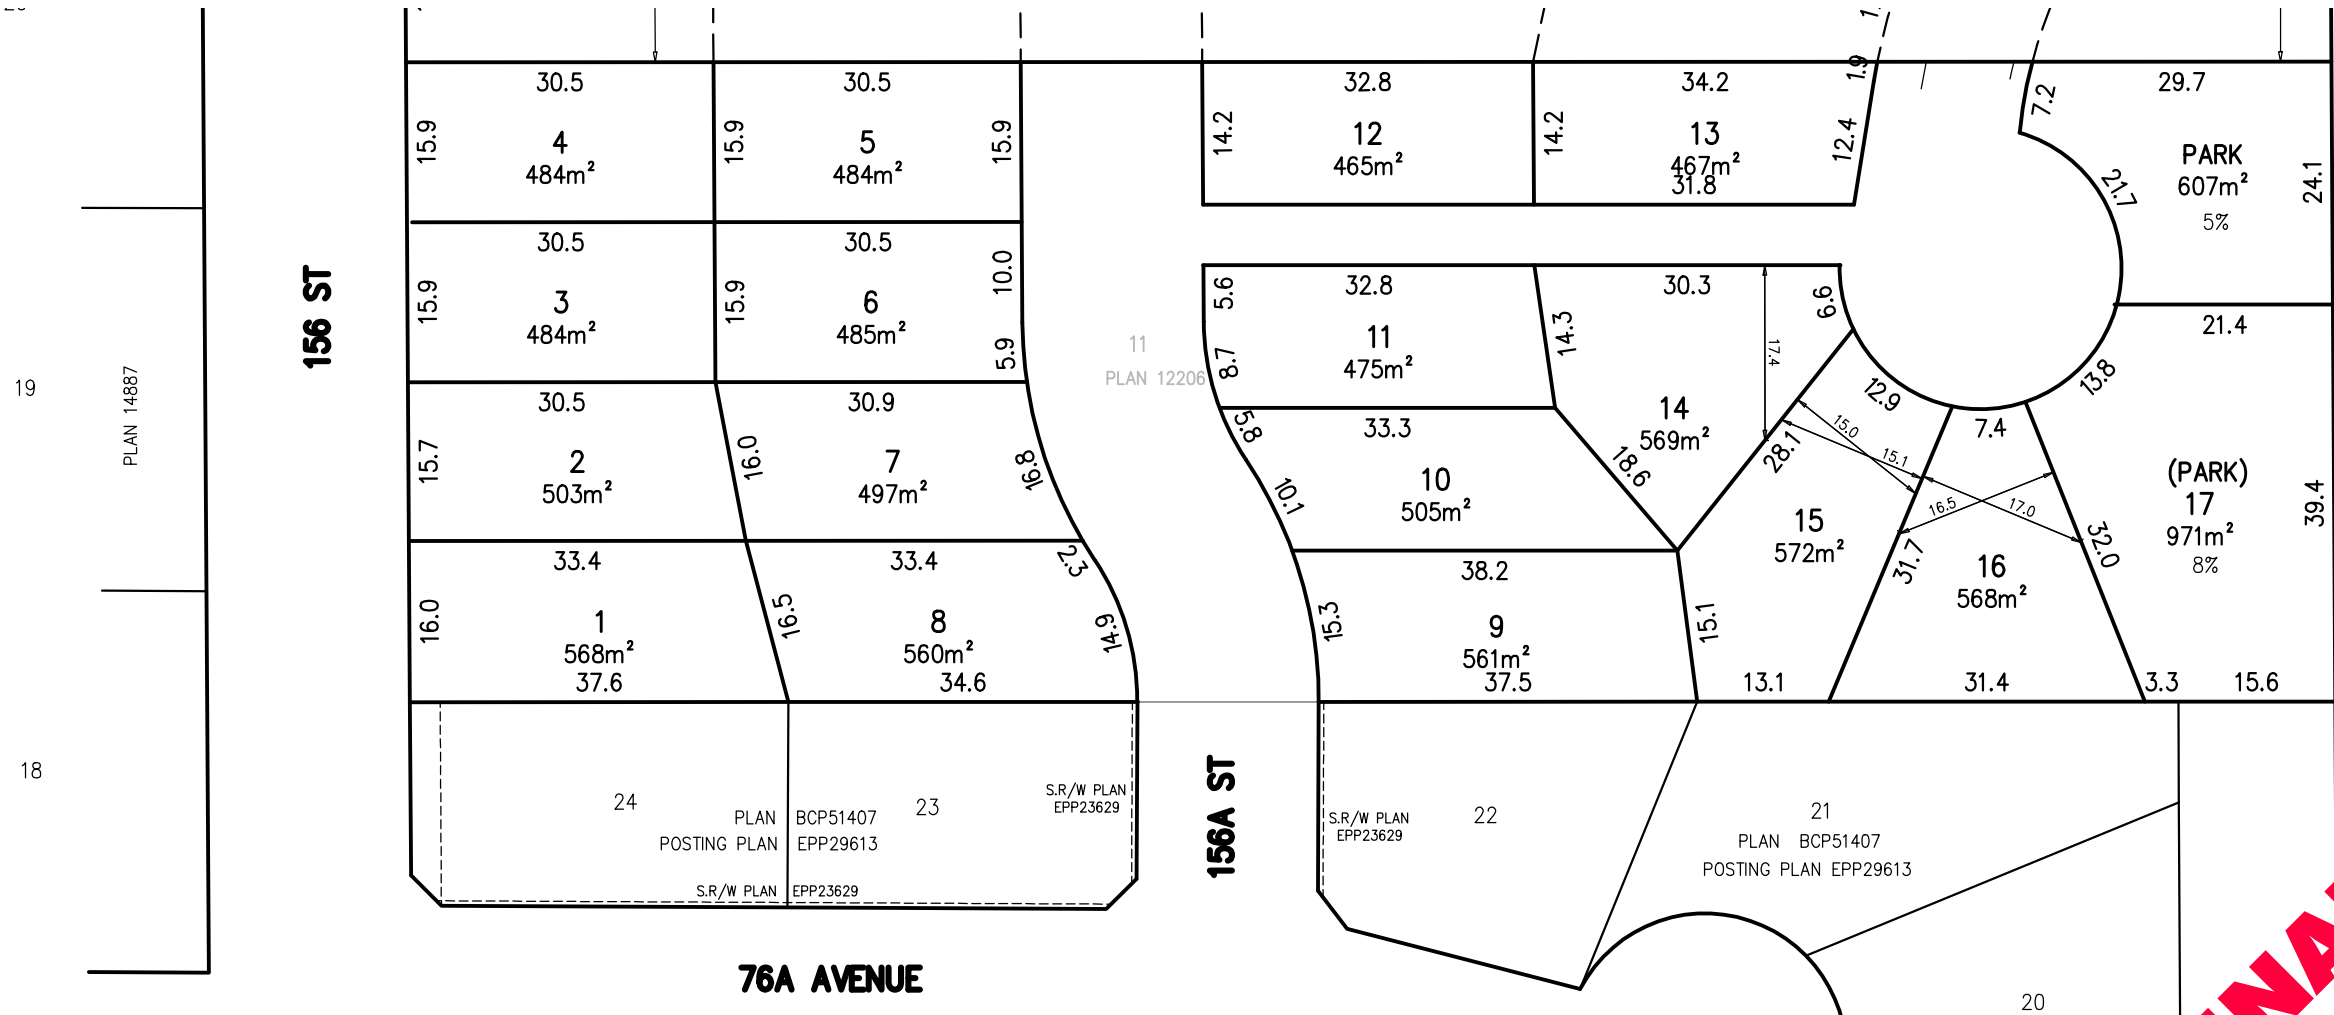

CLIENT:	0922644 BC LTD.	PROJECT:	7658 156 STREET
DRAWING TITLE:	RESIDENTIAL SUBDIVISION		
PROJECT No.	22054	DATE:	APR 2023
		LEGAL:	
		SCALE:	1:750
		MUNICIPAL PROJECT No:	22-0309-00

PRELIMINARY PLAN - SUBJECT TO APPROVAL(S) FROM FEDERAL, PROVINCIAL AND LOCAL AUTHORITIES