



K:\ATL Wireless\000_Verizon\2021_Sham\BHAM5G_SMC\BHAM5G_HVR093\CAD\CD\INB-SMC.dwg 08/31/21 7:39 PM by Trevor Newton

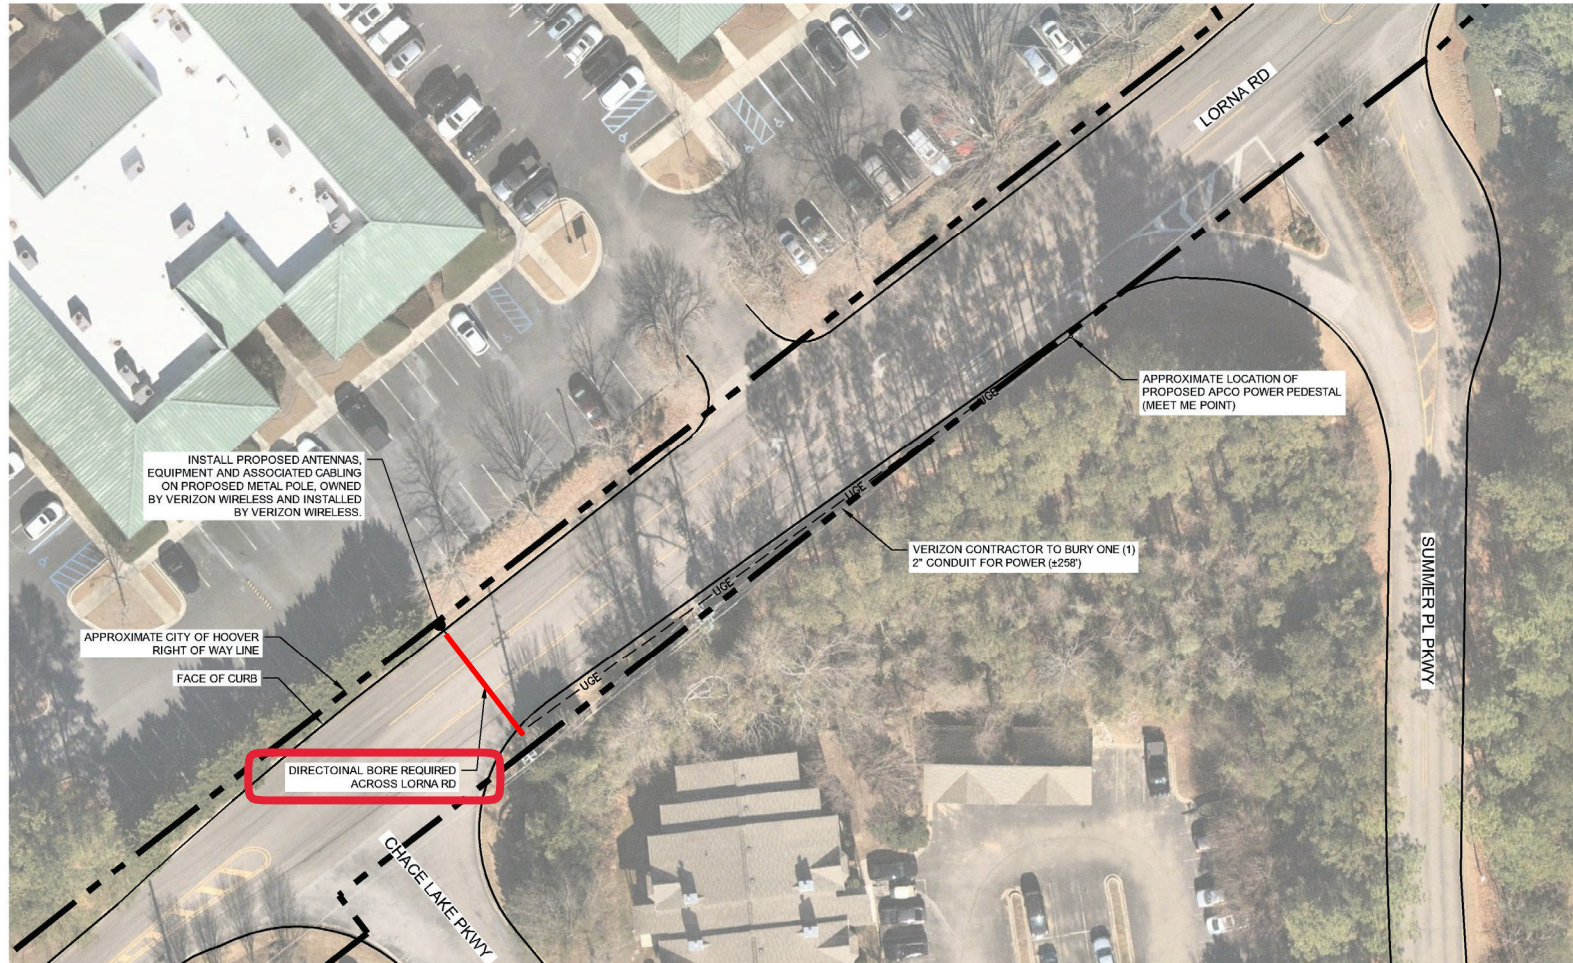

1 ELECTRICAL ROUTING PLAN
E2 SCALE: 1" = 40'

ELECTRICAL ROUTING NOTES:

1. INFORMATION SHOWN ABOVE WAS REPRODUCED FROM JEFFERSON COUNTY GIS APPLICATION INFORMATION AND NEARMAP, AND IS PROVIDED HERE FOR ILLUSTRATIVE PURPOSES ONLY.
2. PULL BOXES LOCATED EVERY 300' OF CONDUIT RUN OR AFTER THREE (3) CONSECUTIVE 90-DEGREE BENDS.
3. THE CONTRACTOR IS SOLELY RESPONSIBLE FOR LOCATING ALL EXISTING UTILITIES AT THE TIME OF CONSTRUCTION AND RESOLVING ANY FOUND HORIZONTAL OR VERTICAL UTILITY CONFLICTS AS NEEDED TO INSTALL THE CONDUIT AND ELECTRICAL CONDUCTORS SHOWN ABOVE.

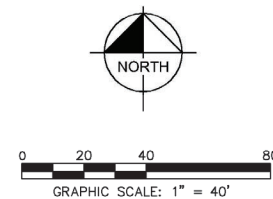

PROJECT INFORMATION:

SITE NAME:
HVR093C

3899 LORNA RD
BIRMINGHAM, AL 35244
JEFFERSON COUNTY

PLANS PREPARED BY:


Kimley»Horn

11720 AMBER PARK DRIVE, SUITE 600
ALPHARETTA, GA 30009
PHONE: 770-618-4383
WWW.KIMLEY-HORN.COM

REV. DATE: ISSUED FOR: BY:

| | | | |
|---|----------|--------------|-----|
| 7 | | | |
| 6 | | | |
| 5 | | | |
| 4 | | | |
| 3 | | | |
| 2 | | | |
| 1 | 08/31/21 | CONSTRUCTION | DRC |
| 0 | 07/20/21 | CONSTRUCTION | DRC |
| A | 06/09/21 | PRELIMINARY | DRC |

LICENSER:

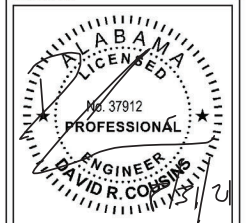

KHA PROJECT NUMBER:

013509311

DRAWN BY: CHECKED BY:

TRN

DRC

SHEET TITLE:

UTILITY ROUTING
PLAN

SHEET NUMBER:

E2