




**CORNER CONNECTION DETAIL - ELEVATION**  
SCALE 1:20

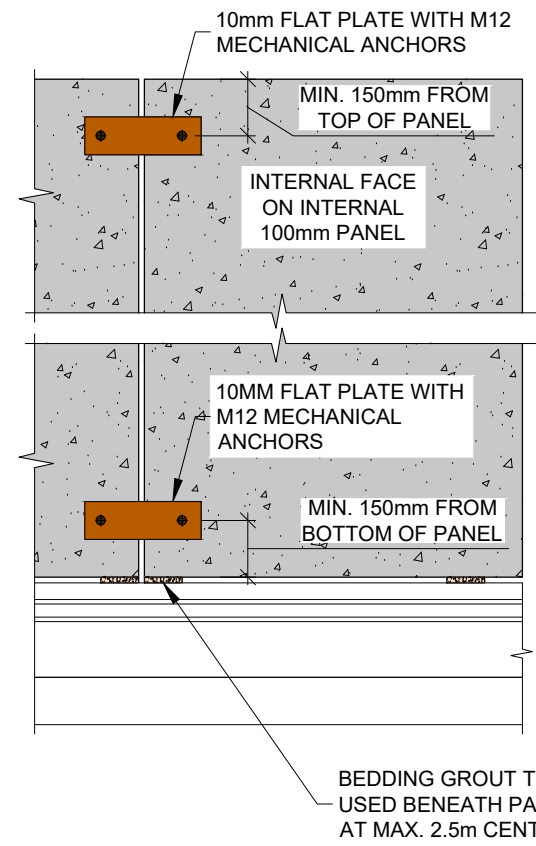


**BUTT JOINT CONNECTION DETAIL - ELEVATION**  
SCALE 1:20

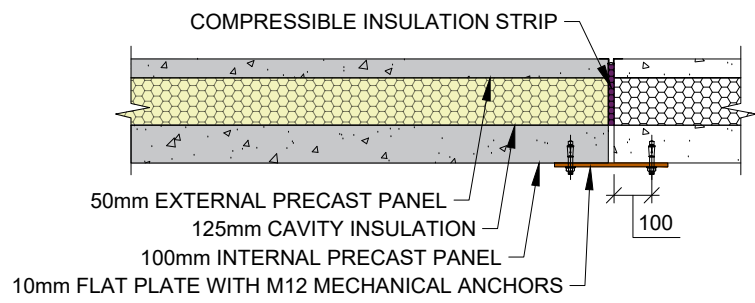


**BUTT JOINT CONNECTION DETAIL**  
SCALE 1:20

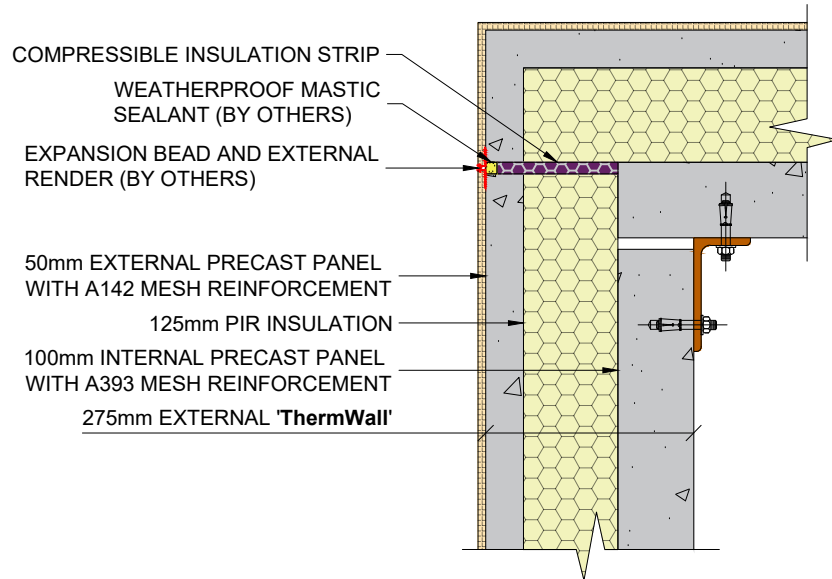

**VERTICAL JOINT SEALANT DETAIL - CORNER JOINT**  
SCALE 1:10

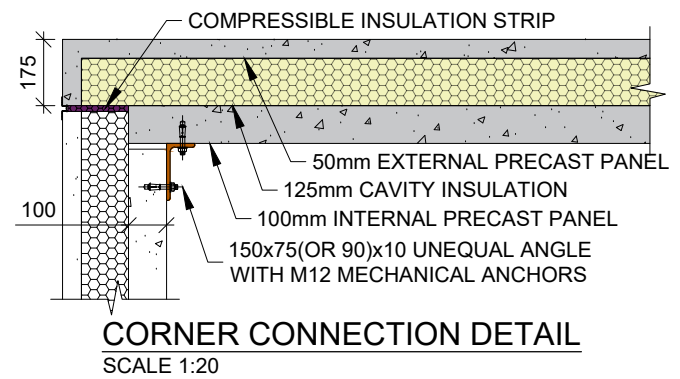

**CORNER CONNECTION DETAIL**  
SCALE 1:20

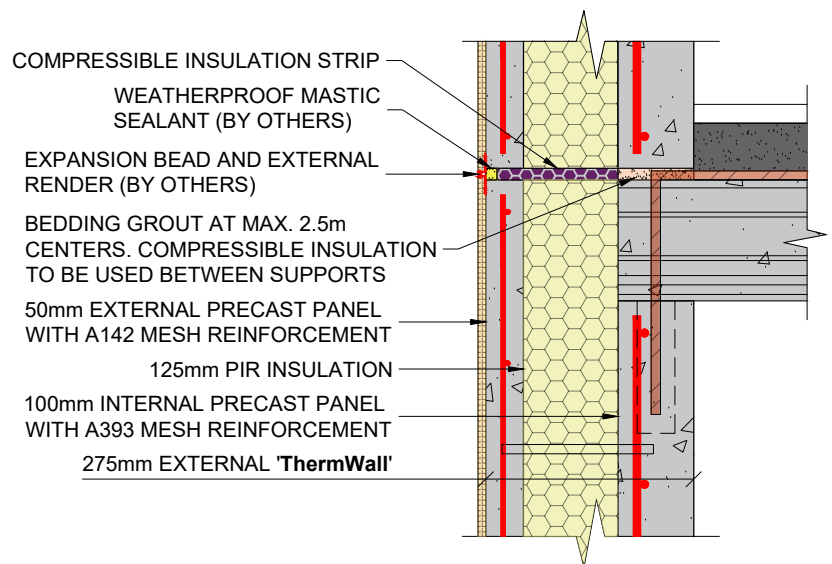

**HORIZONTAL JOINT SEALANT DETAIL**  
SCALE 1:10



Kilcotton,  
Borris-in-Ossory,  
Co. Laois,  
R32 P9D0

Tel: +353 (0) 57 873 8579  
Email: info@hithermhomes.com  
Web: www.hithermhomes.com

CLIENT: HI-THERM HOMES

ARCHITECT:

PROJECT: HI-THERM HOMES

TITLE: PRECAST EXTERNAL CAVITY WALL PANEL: "THERMWALL"; TYPICAL CONNECTION DETAILS

DATE: 02/10/2023

DRAWING NO: 20-041-S-32

-REVISION-

DRAWN BY: SK

APPROVED BY: AMG

SCALE: 1:20 @ A3

STAGE: INFORMATION