




LAKE ELEVATION
1/4" = 1'-0"

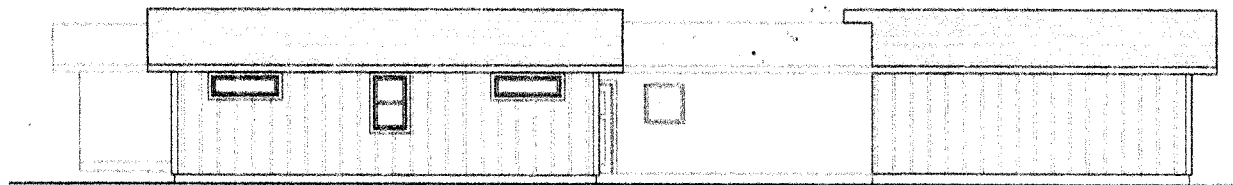

LEFT ELEVATION
1/4" = 1'-0"

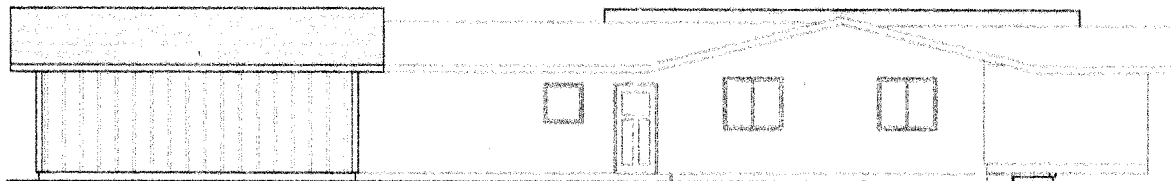

RIGHT ELEVATION
1/4" = 1'-0"

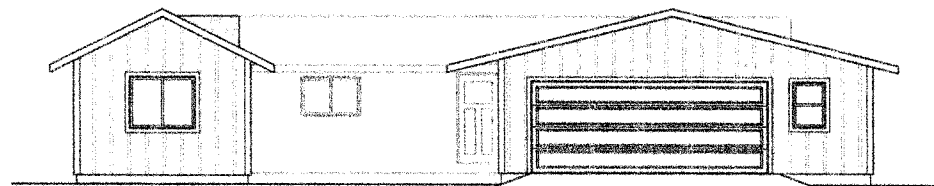

ROAD SIDE ELEVATION
1/4" = 1'-0"

PRELIMINARY PLAN - NOT FOR CONSTRUCTION

SHEET 1 1/4" = 1'-0" A2	 Drexel DrexelTeam.com	JOHN MICHALAK RESIDENCE	DATE 1/1/2020 BY J.M. CHECKED BY J.M. APPROVED BY J.M. SCALE 1/4" = 1'-0" SHEET NO. 1 TOTAL SHEETS 1
PROJECT AGH-283-B	MUST BE USED FOR LINE RESIDENCE ONLY	APP CONSTRUCTION	