



MAIN FLOORPLAN


ROOF FRAME

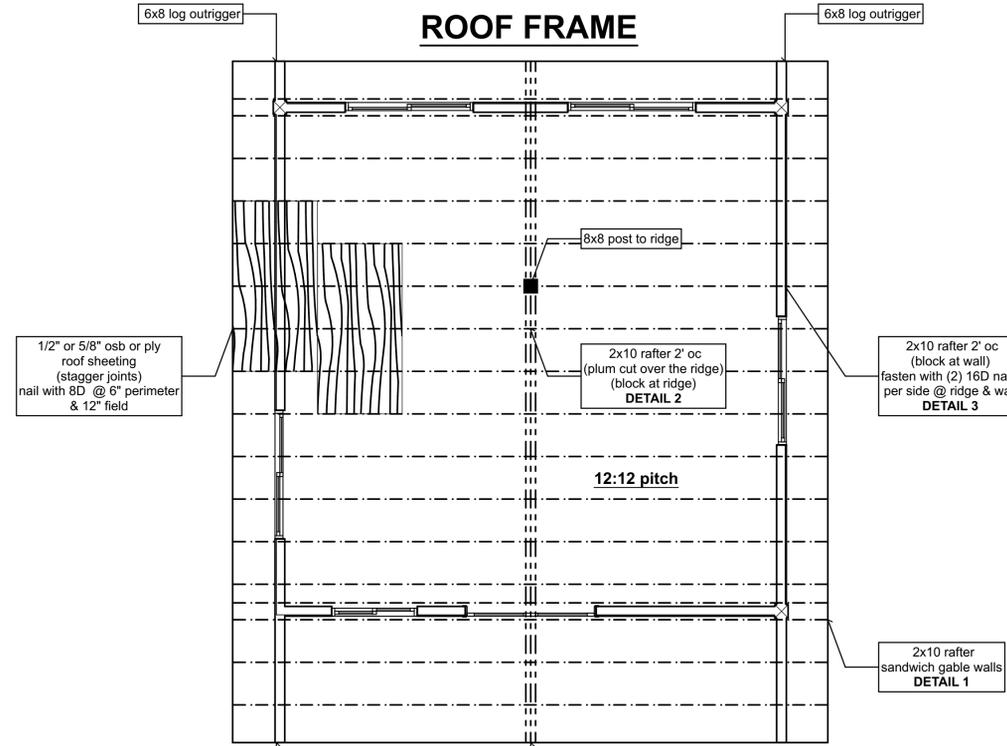


GABLES WINDOWS ARE SITE SPECIFIED & PLACED

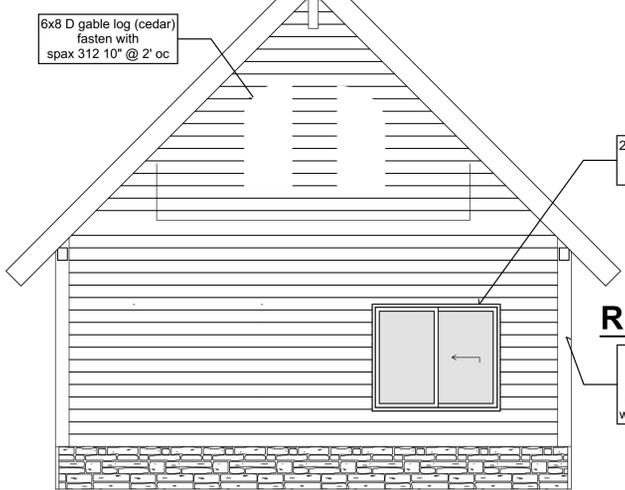


REAR

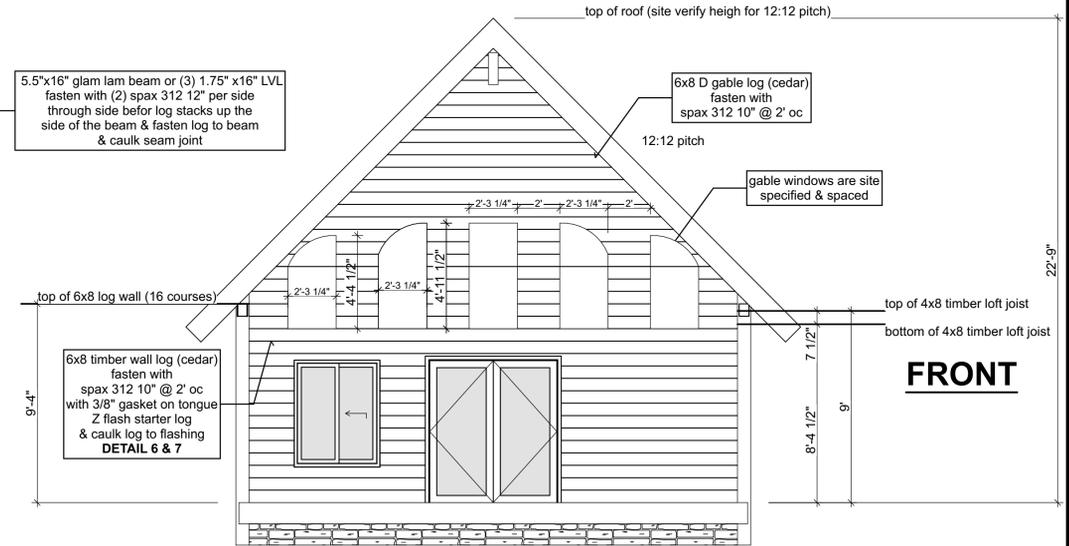

FRONT

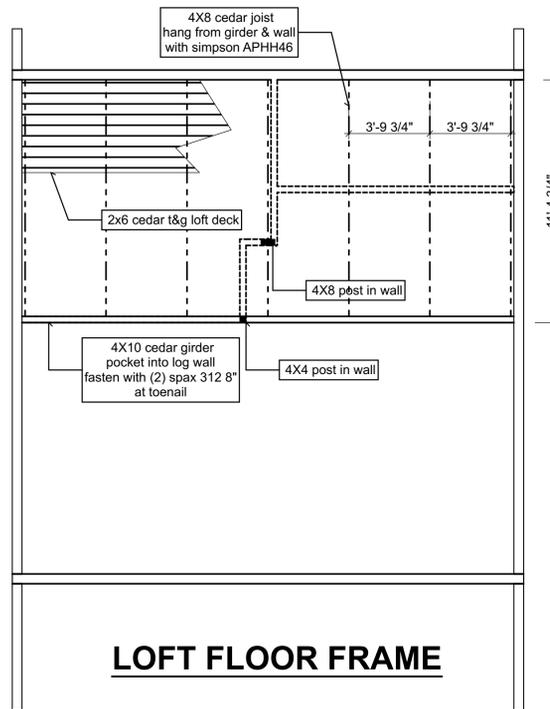

LOFT FLOOR FRAME

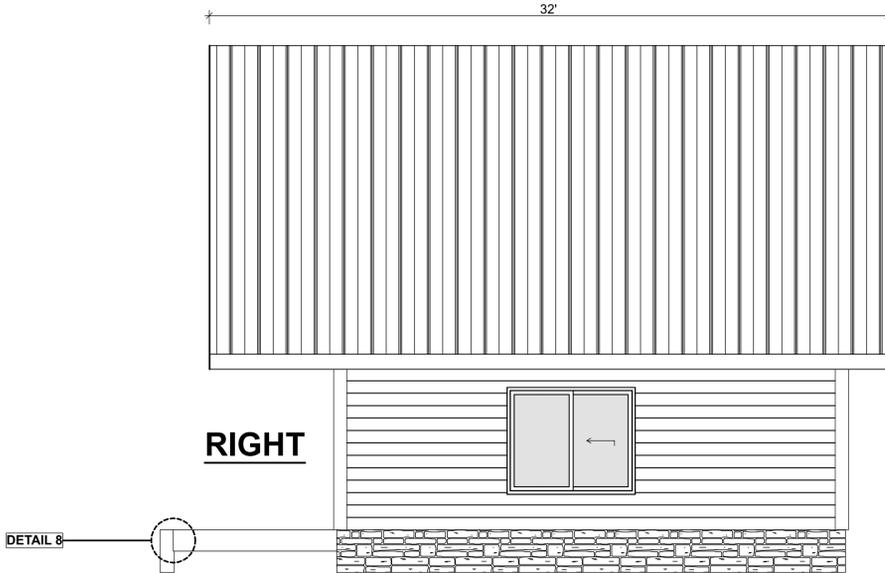

PREPARED BY

**LARRY TRIMBOLI
DESIGN & DRAFTING**

3650 MORROW LANE
CHICO, CA. 95928
PH: 530-899-0680
FAX: 530-899-0688

COPYRIGHT 2019
LARRY TRIMBOLI

EMAIL ADDRESS:
Larry@sierralohomes.com

ALL RIGHTS RESERVED. NO DRAWINGS OR BUILDING FROM THESE DRAWINGS MAY BE REPRODUCED WITHOUT DIRECT PERMISSION FROM LARRY TRIMBOLI DESIGN & DRAFTING.

ENGINEERED BY

PLANS PREPARED BY

Larry Trimboli
Design & Drafting

PROJECT INFORMATION

**PHAIR
CABIN**

MAILING INFO:
Ray Phair
5710 62nd Place
Vero Beach, Fl
32967
phone: 772-766-4281

JOBSITE INFO:
265 Parker Trail
Eljay, Ga
30536

DRAWING NOTES/REVISIONS

10-12-20 - revised non engineered set

ENGINEER STAMP

6x8 timber log

SCALE
09-25-20 1/4" = 1'

SHEET TITLE

FLOORPLAN & ELEVATIONS
LOFT & ROOF FRAMING

SHEET NUMBER

1