


# NTAC Lot and Slab Dimensions (Not to scale)

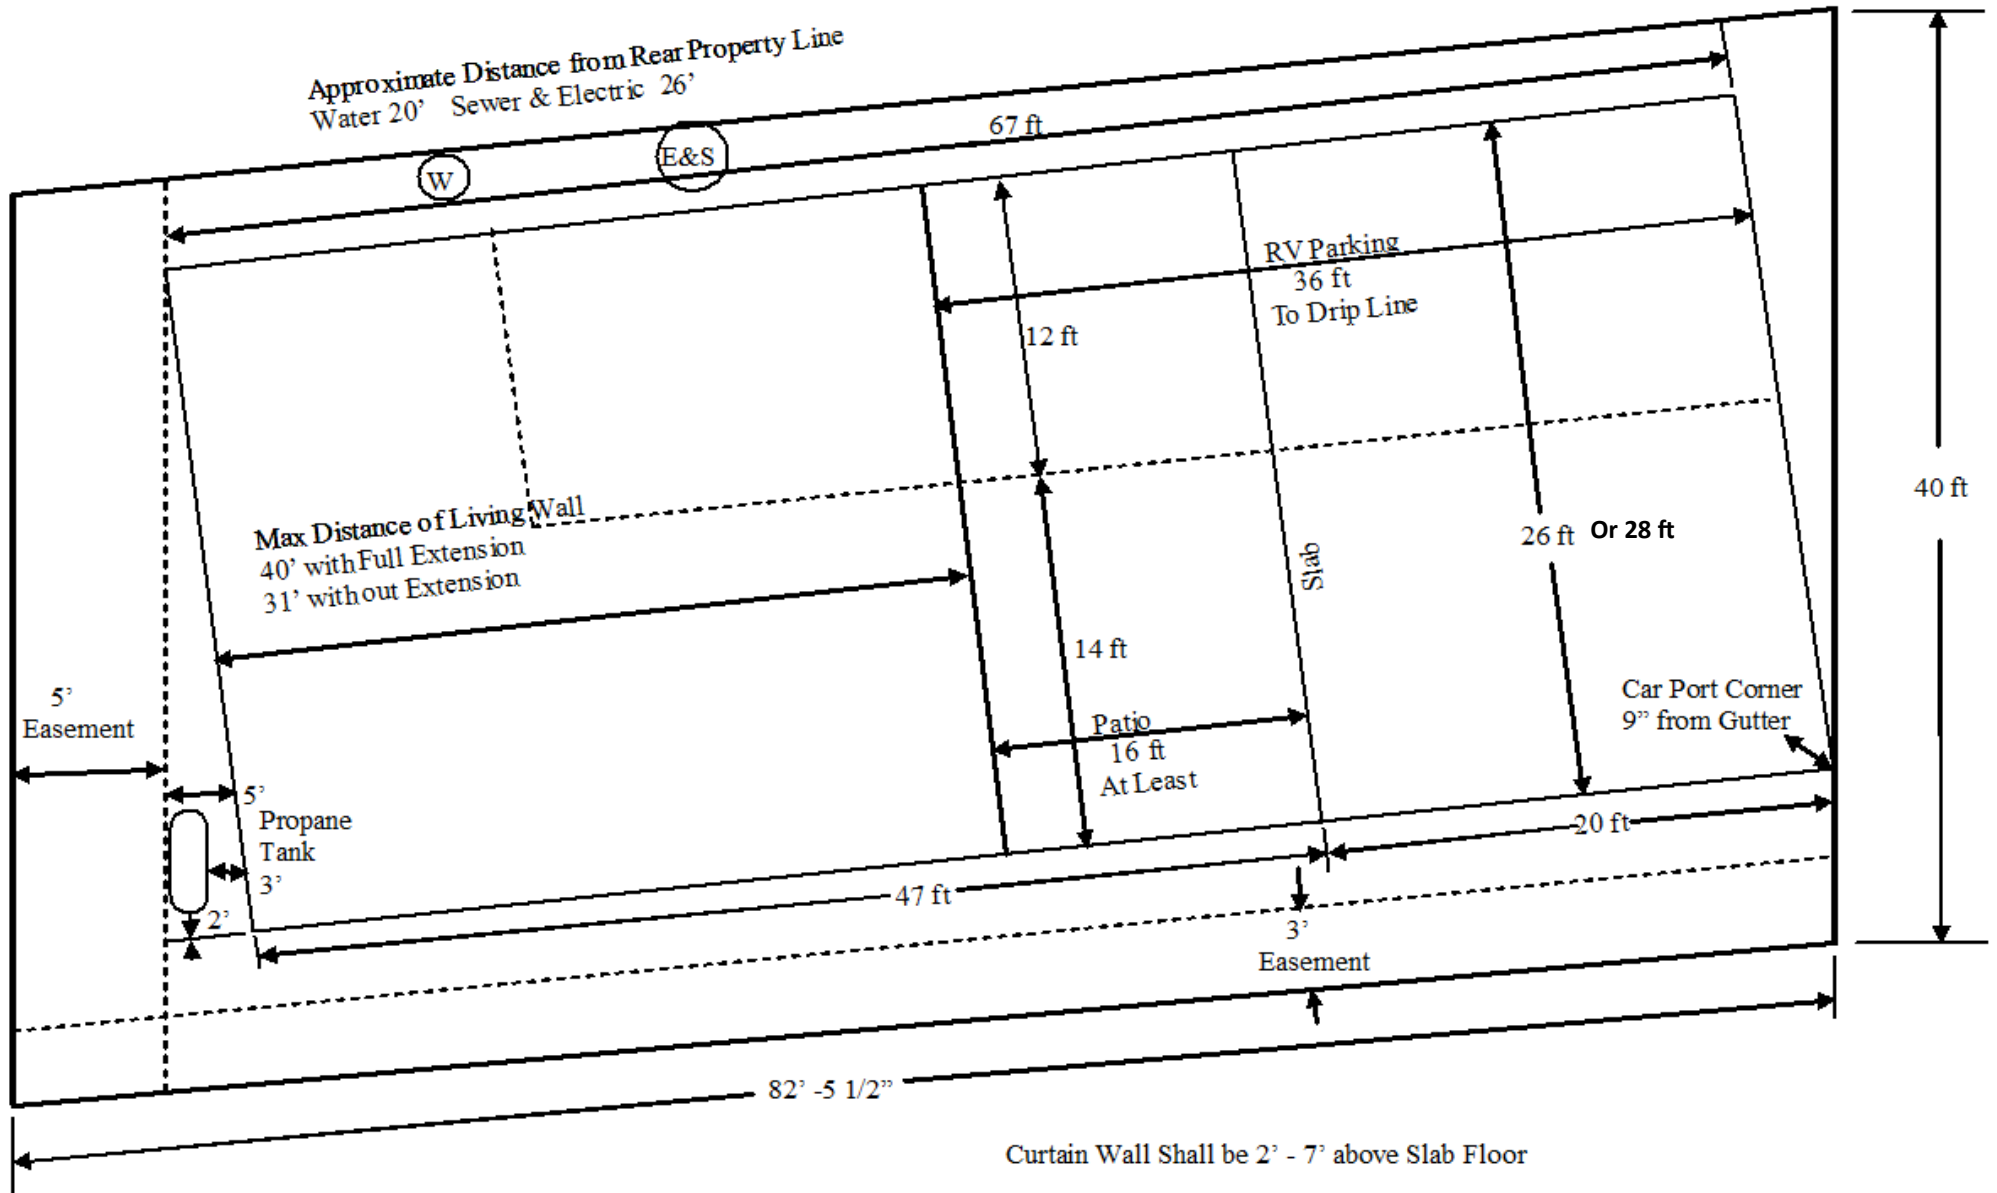

Dimension Apply for Building  
 Constructed on Slab