



ACTIVE
STAIRS
DESIGN



SITE LOCATION
DESCRIPTION
SPECIFICATION

150 RIVER STREET, TORONTO, CA
REGENT PARK / TCHC
STAIRWELL- P1 / L1 / TH2 / L2~L12

CONCEPT

"COMMUNITY"

BRING GREEN INSIDE

INFORM EVENTS

GIVE FUN AND MOTIVATIONAL EXPERIENCE

FACES OF REGENT PARK



DAN BERGERON

PUBLIC ARTWORK



HUMANITARIAN

SUPPORT

ENVIRONMENT

SOCIAL

INSPIRATION


TOGETHER

KEYWORDS


DESIGN FEATURES



KINDNESS - MOOD BOXES

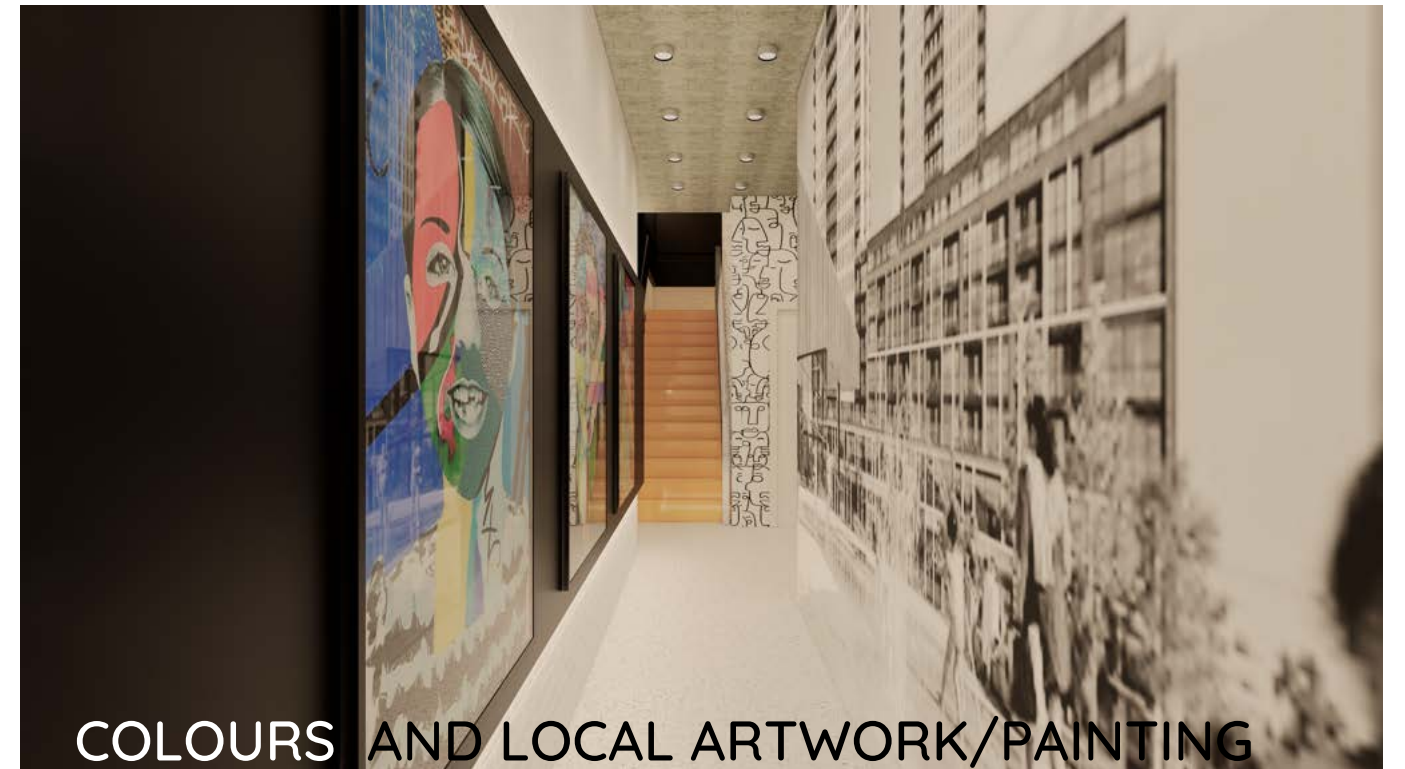

COLOURS AND LOCAL ARTWORK/PAINTING

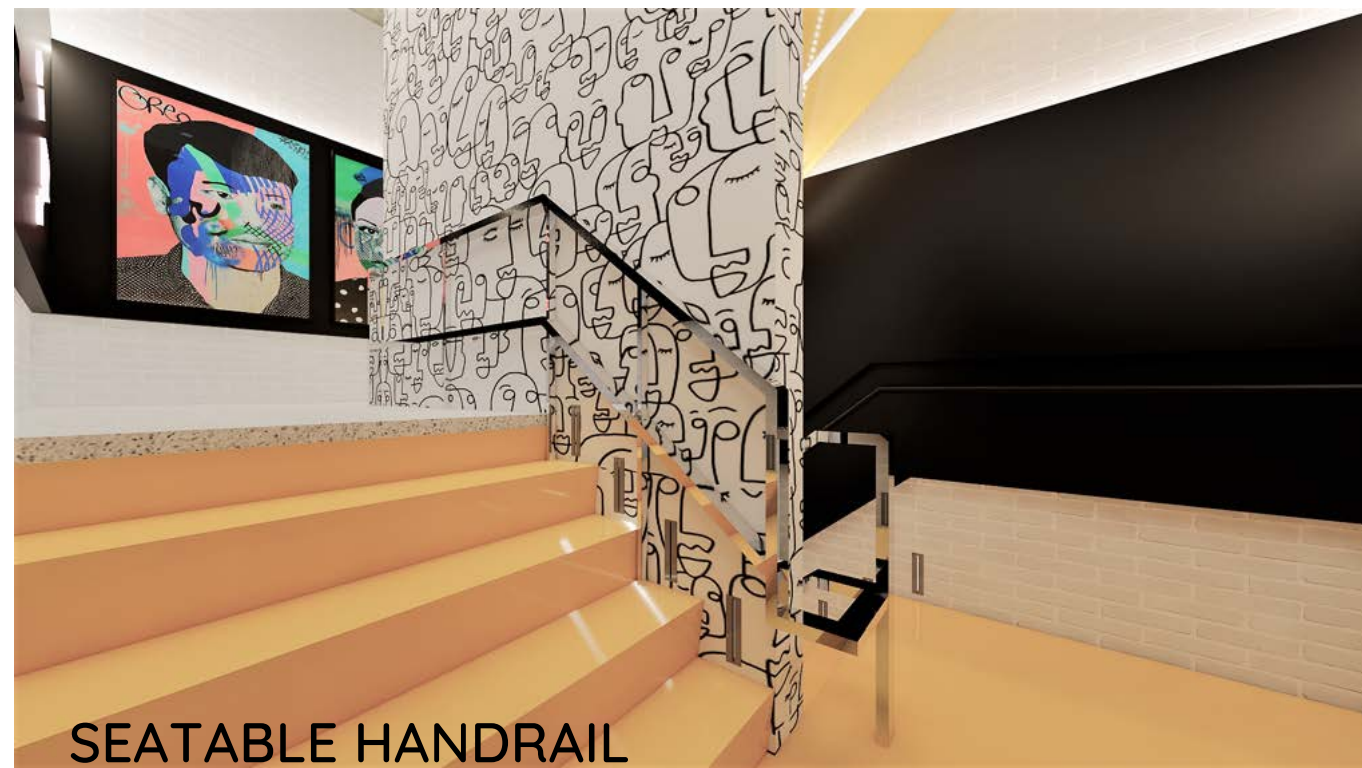

SEATABLE HANDRAIL


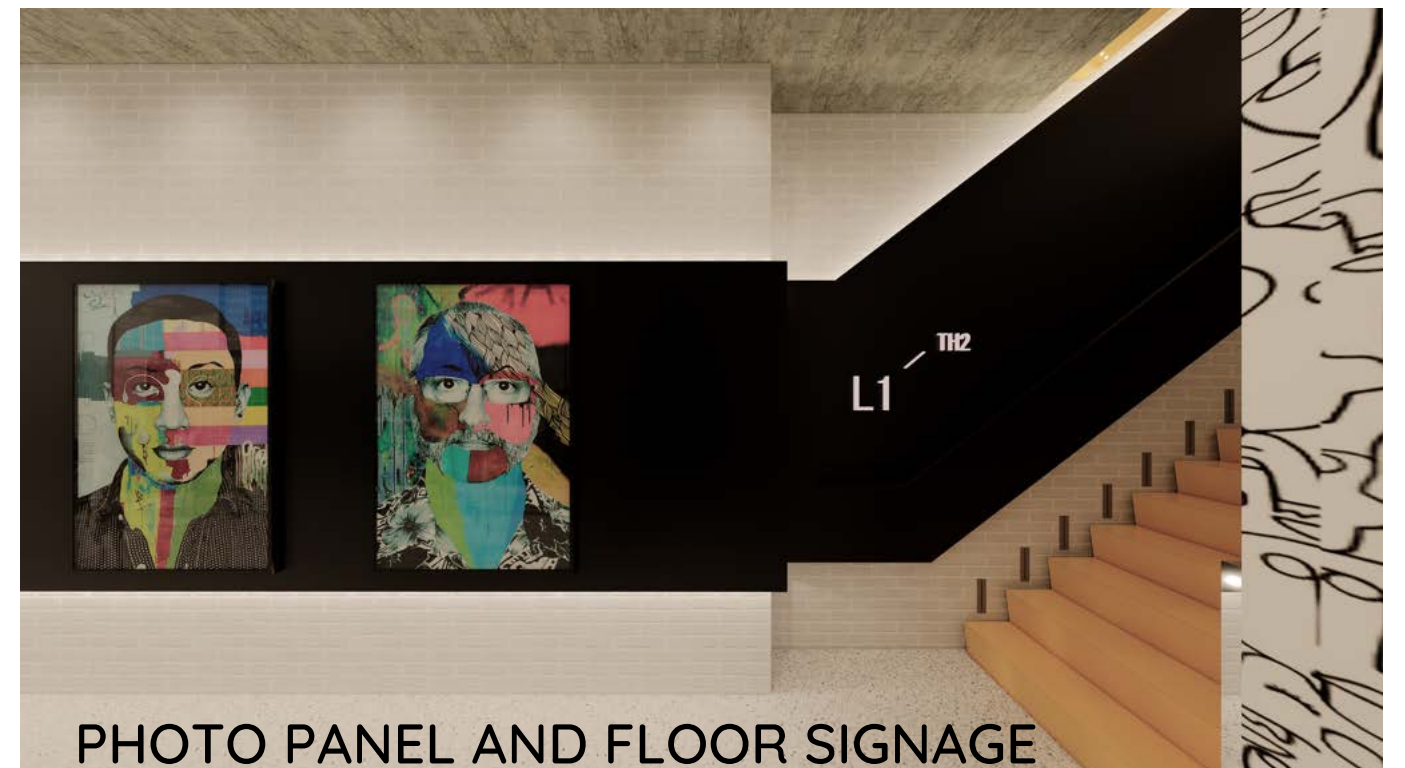



PHOTO PANEL AND FLOOR SIGNAGE



7

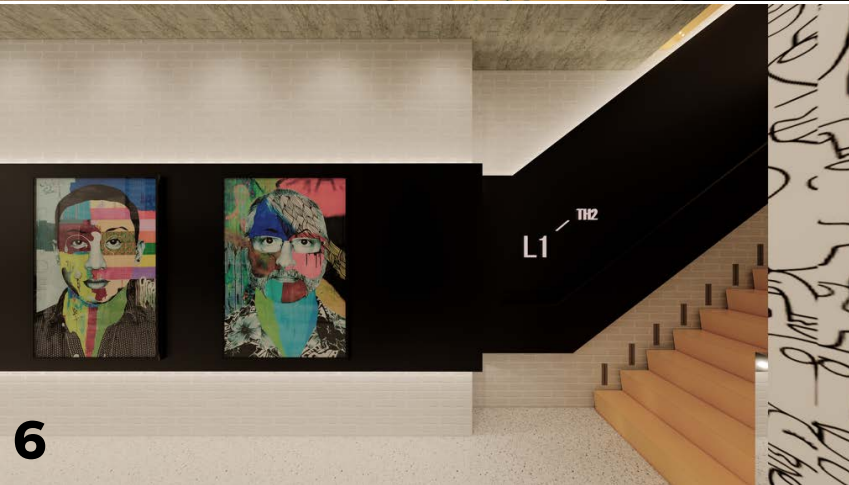

6

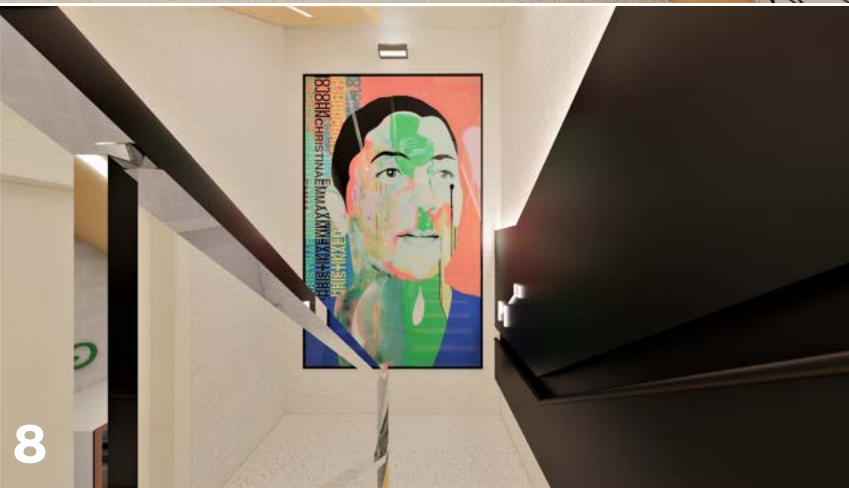


8


LEGEND

- 1- BOOK SHARING AREA
- 2- BLACK & WHITE MURAL WALL
- 3- MOOD BOXES
- 4- GREEN WALL
- 5- BLACK HANDRAIL LED LIGHTING
- 6- PAINTING BY A LOCAL ARTIST
- 7-FUN WORD AND QUOTE WALL
- 8- ARTWORK WALL

SECTION
- BACK SIDE

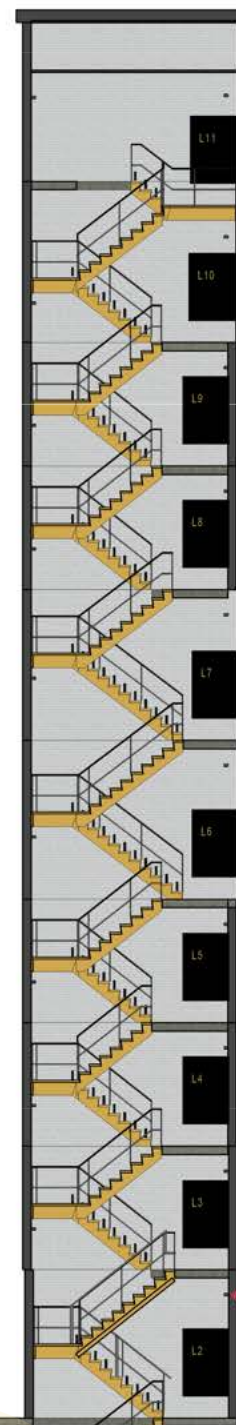


L12
L11
L10
L9
L8
L7
L6
L5
L4
L3
L2
TH2
L1
P1

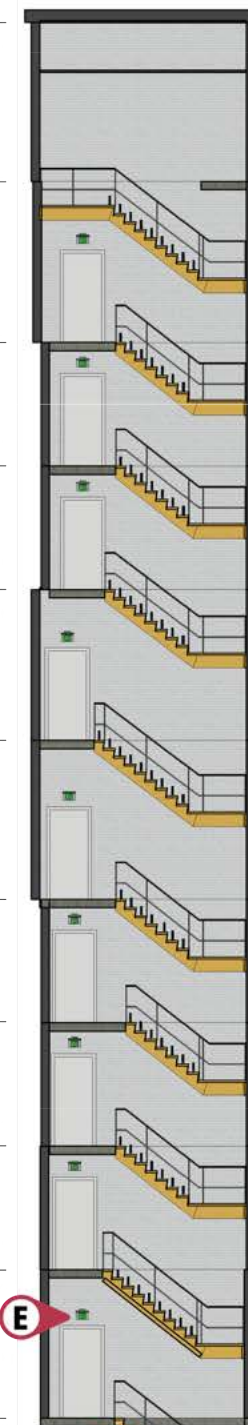

LEGEND

- A-NORA C FL / INTRA LIGHTING
- B-CONCRETE APPLIQUE / SIMES
- C-STEP / SIMES
- D-EDGE EVOLUTION 4" (RECESSED) / PINNACLE ARCHITECTURAL LIGHTING
- E-EMERGENCY EXIT SIGNAGE

SECTION
- FRONT SIDE

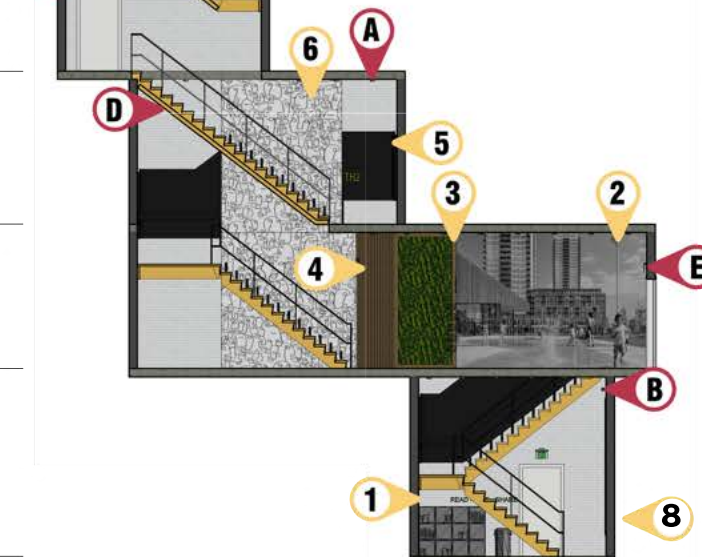

1




1





2 & 4

LIGHTINGS

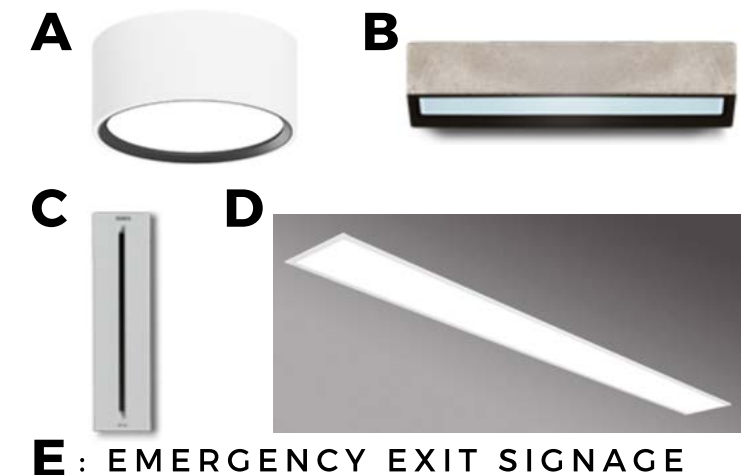





OTHER SIDE

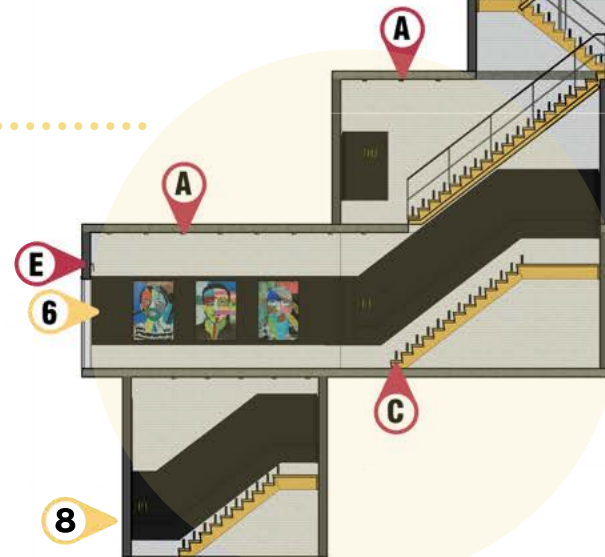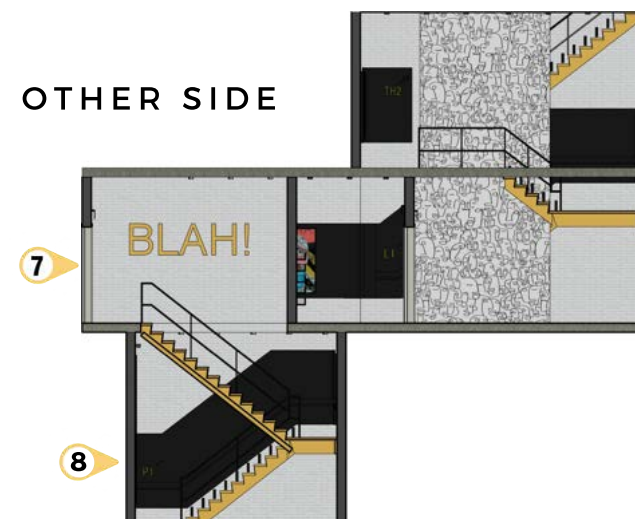


MATERIALS

LEGEND

- 1- ORIENTED STRAND BOARD (OSB)
- 2- WHITE BRICK TILE
- 3- PRESERVED GREEN WALL (MOSS WALL ART)
- 4- TERRAZZO TILE
- 5- BLACK POWDER COAT SEMI-GLOSS FINISH
- 6- YELLOW POWDER COAT SEMI-GLOSS FINISH
- 7- PAINT MADE BY A LOCA ARTIST

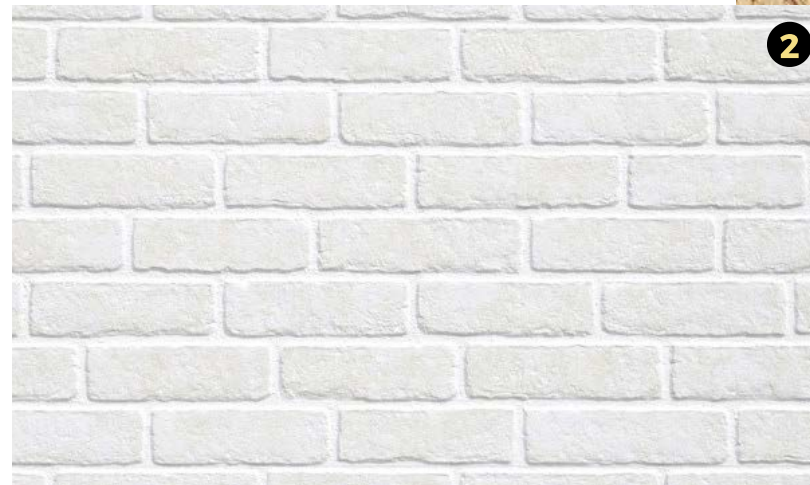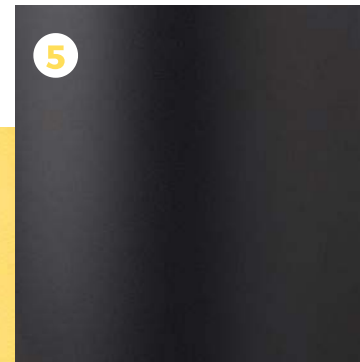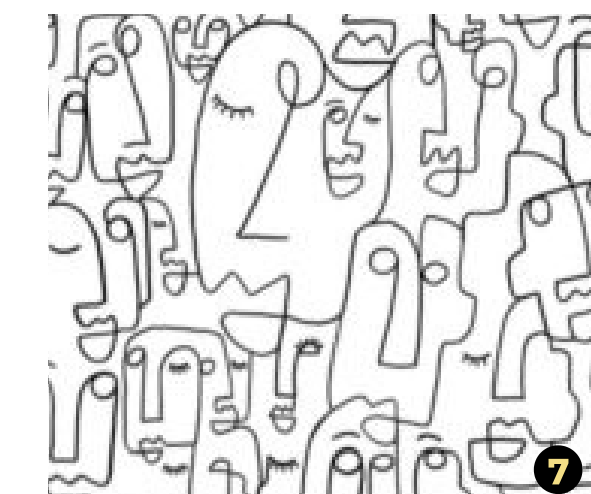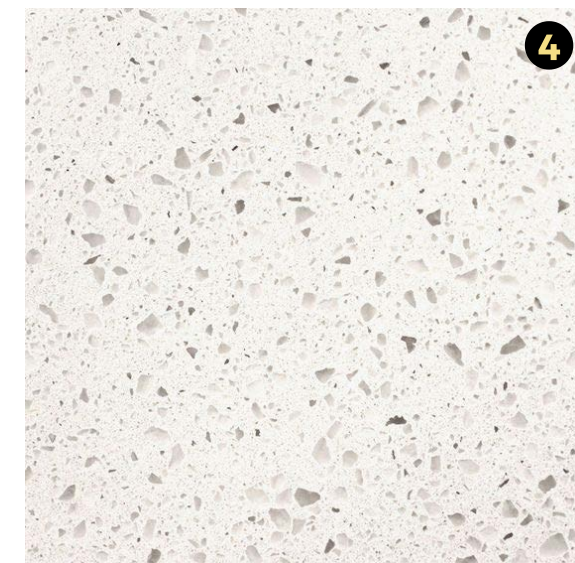


ELEVATIONS

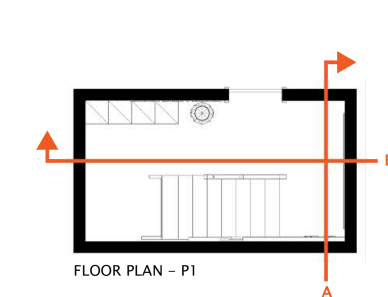


FLOOR PLAN - P1




ELEVATION A

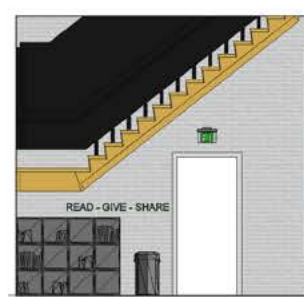


ELEVATION B

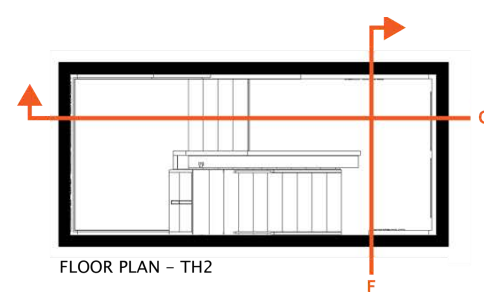


FLOOR PLAN - TH2

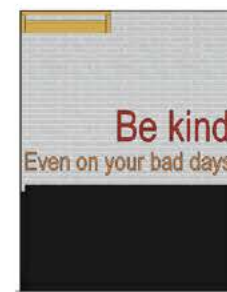

ELEVATION F

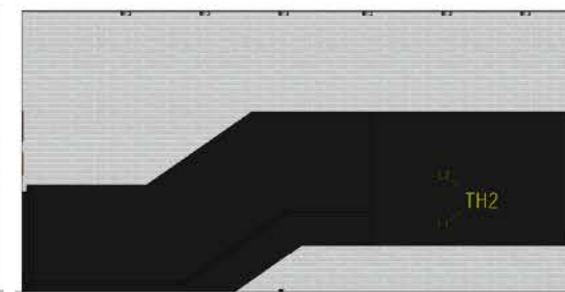


ELEVATION G

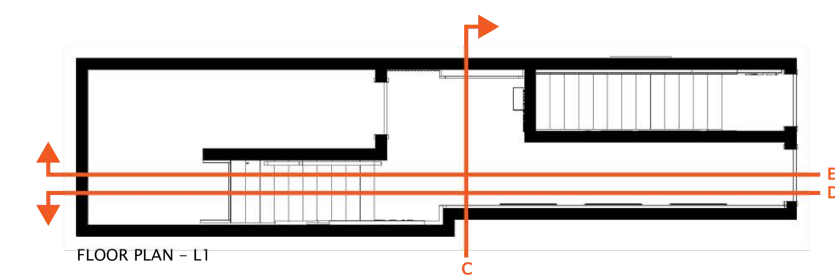

FLOOR PLAN - L1



ELEVATION C

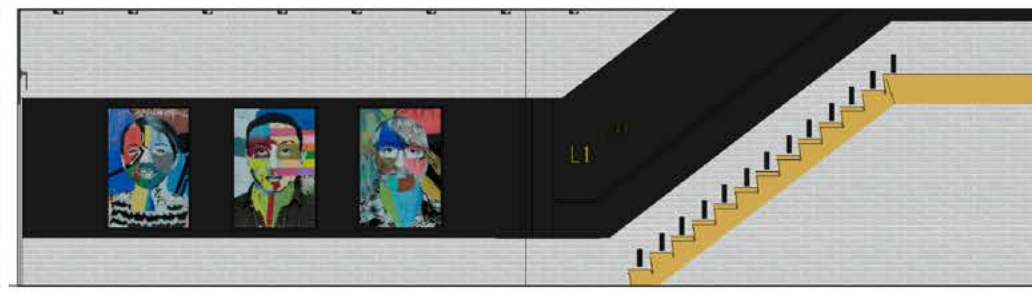

ELEVATION D



ELEVATION E

