


Space =  
 26 Spaces  
 Space =  
 Spaces  
 tegory 17):  
 rea =  
 Spaces  
 Spaces  
 Spaces

Map U37  
 Plot 1B  
 Robert D. & Phyllis M.  
 Howard

Haybale square for dewatering. All water pumped out of excavation is directed into this square.

Proposed 40' Impervious Barrier Behind Lower Proposed Conc. Wall. Top of Barrier = 58.0 Bottom of Barrier = 92.0

3' Wide Rip Rap Overflow Spillway

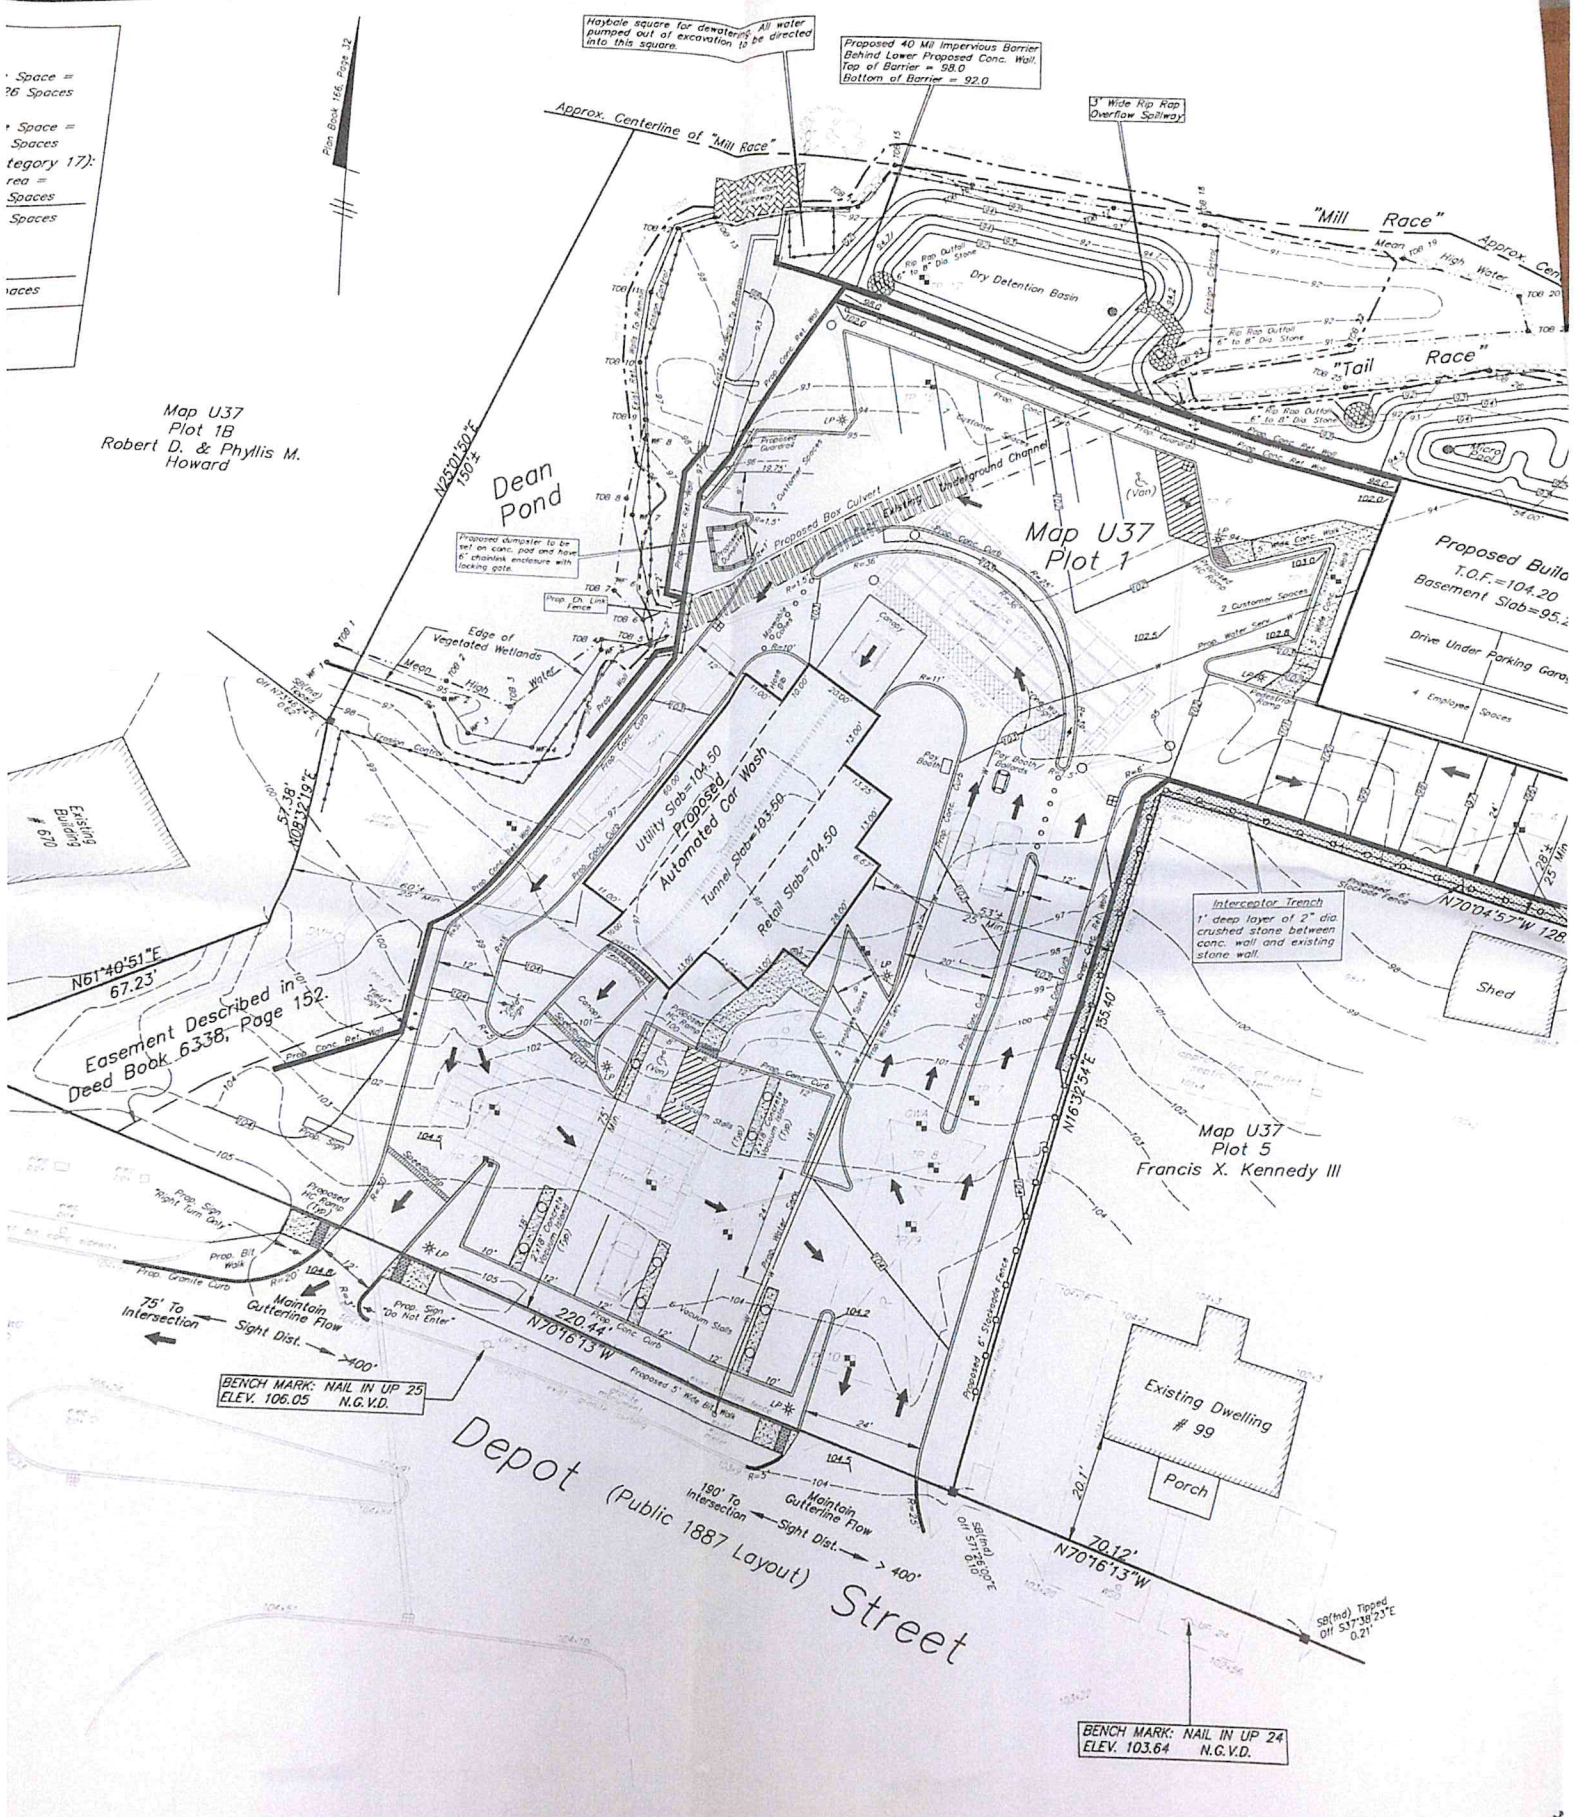

Easement Described in Deed Book 633B, Page 152.

BENCH MARK: NAIL IN UP 25 ELEV. 106.05 N.G.V.D.

BENCH MARK: NAIL IN UP 24 ELEV. 103.64 N.G.V.D.

one: Business  
 Minimum Area=40,000 s.f.  
 Minimum Frontage=150'  
 Yard Requirements:  
 Front - 75'  
 Rear - 40'  
 Side - 25'

# Proposed Site Plan

