


DASHED LINE INDICATES EXISTING POOL TO BE REMOVED AND FILLED PER GEOLOGISTS RECOMENDAITONS


DASHED LINE INDICATES EXISTING HOUSE TO BE DEMOLISHED

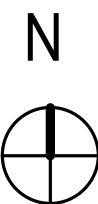

1/16" = 1'-0"

SITE PLAN - PROPOSED

1

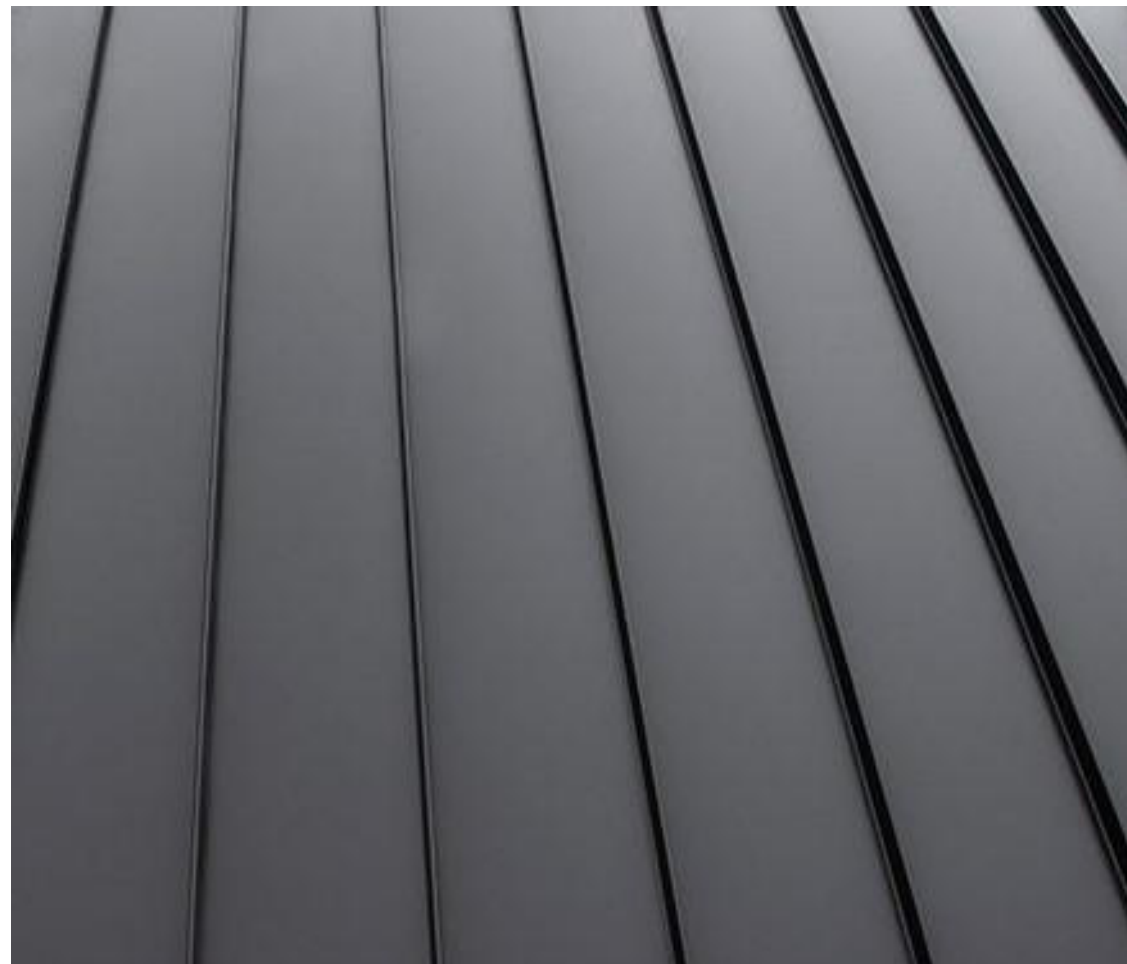


STANDING SEAM MTL. SIDING, DARK GREY




WOOD SIDING

MATERIAL BOARD

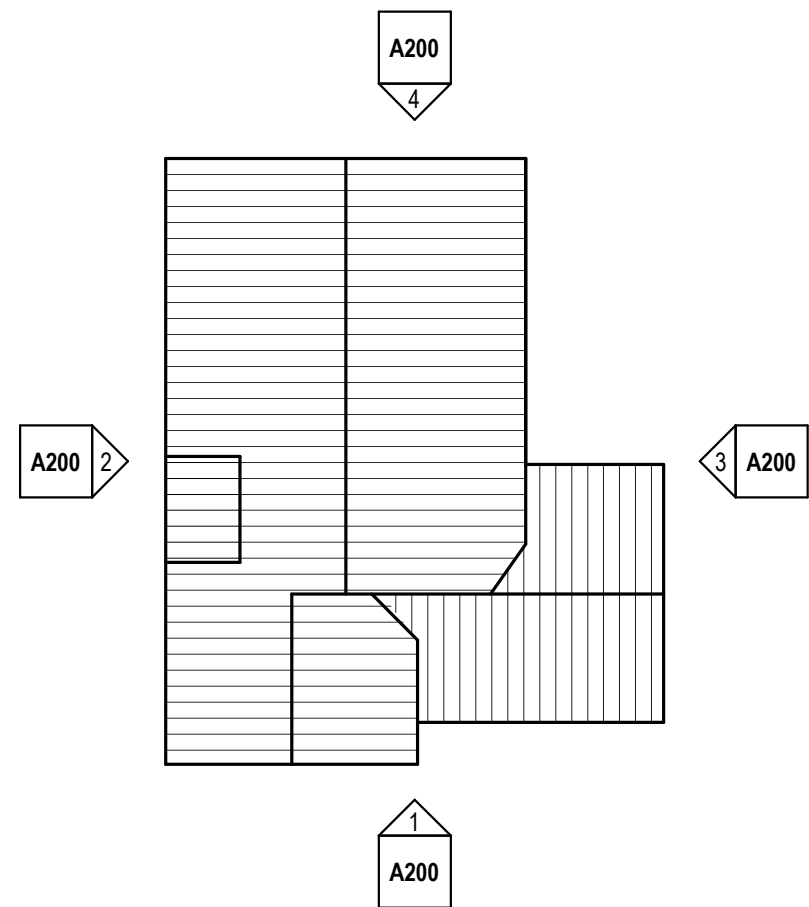

KEY PLAN

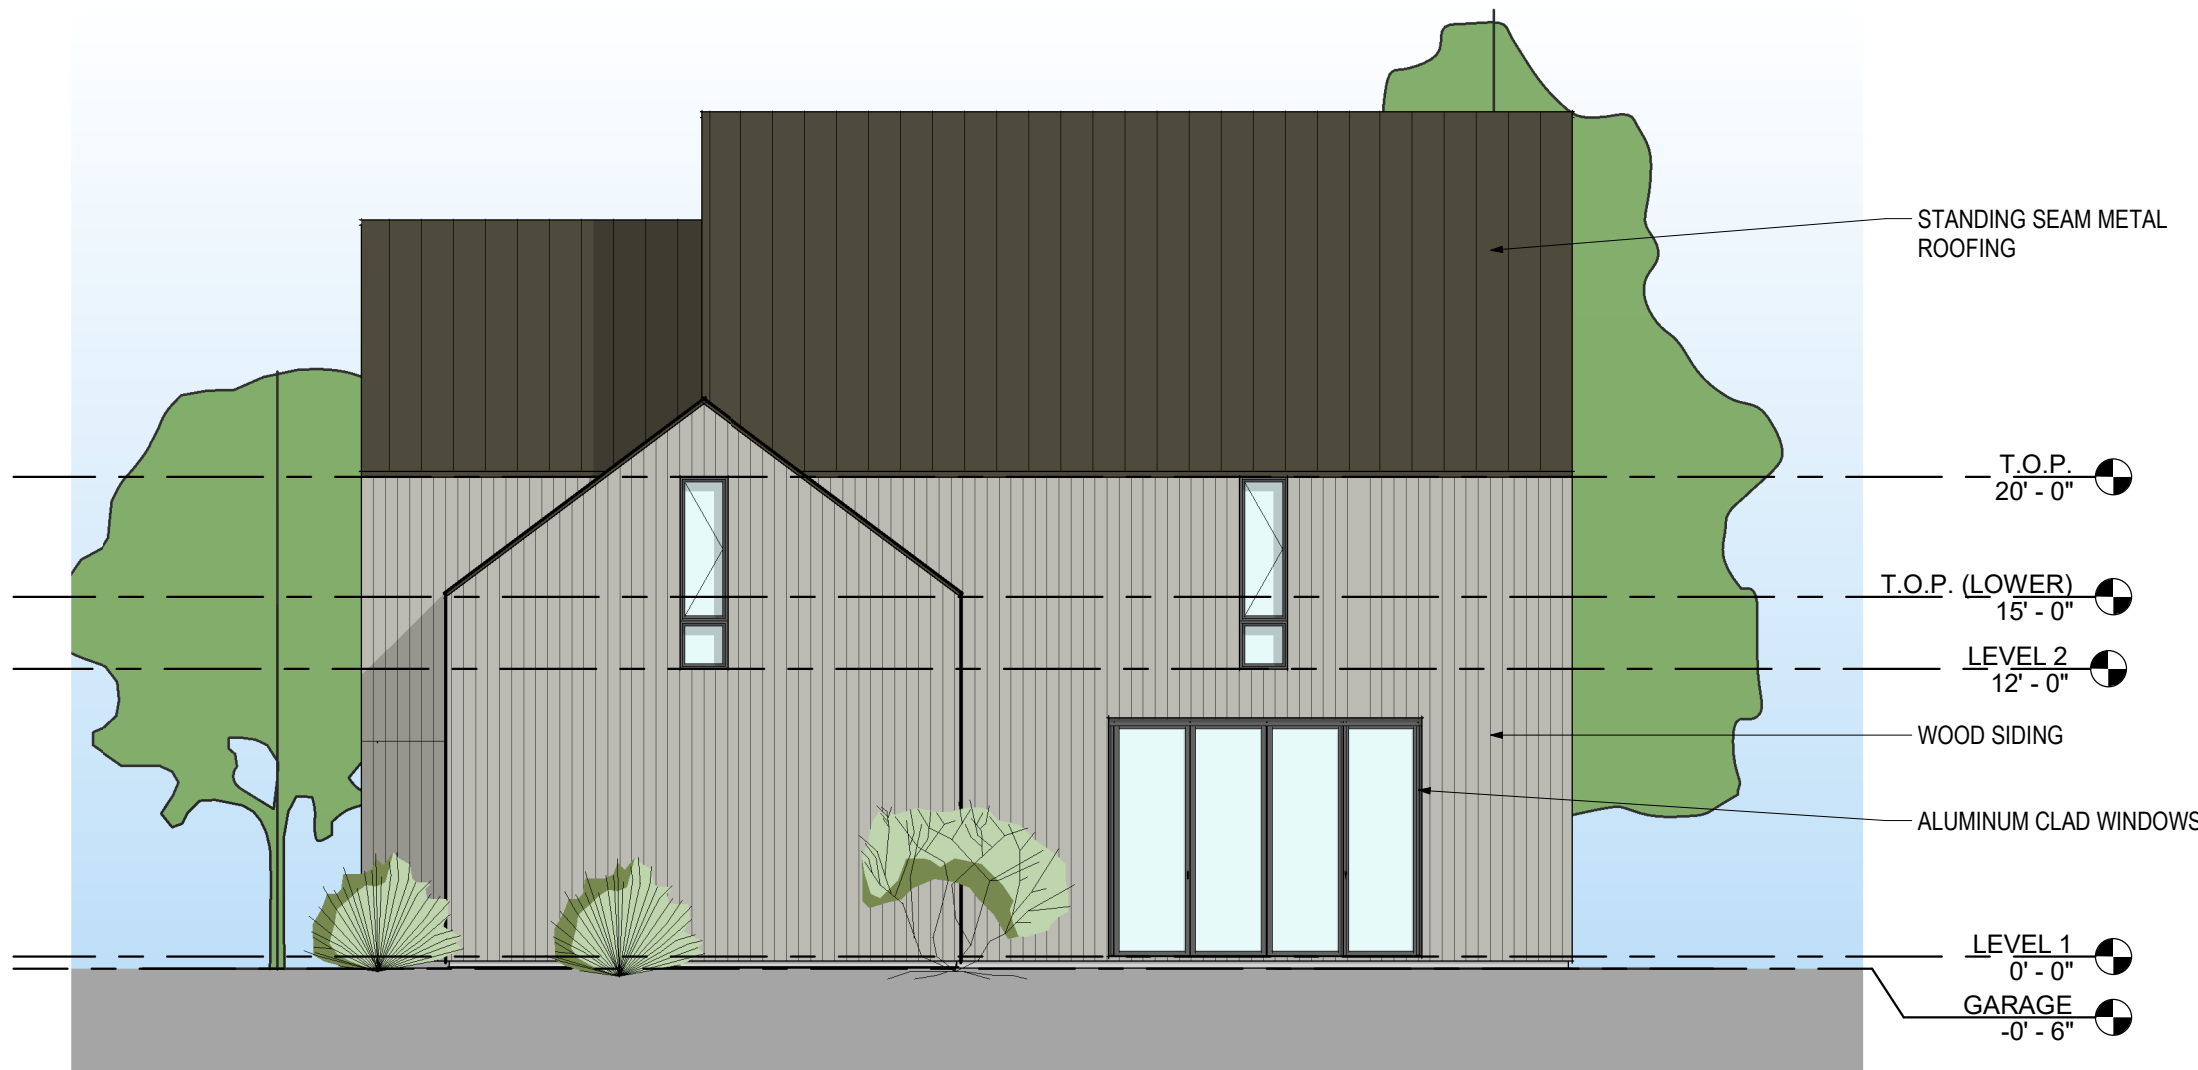

TYPE-A - ELEVATION - LEFT
1/8" = 1'-0"

3



TYPE-A - ELEVATION - FRONT
1/8" = 1'-0"

1



TYPE-A - ELEVATION - REAR
1/8" = 1'-0"

4



TYPE-A - ELEVATION - RIGHT
1/8" = 1'-0"

2