




EXISTING GROUND FLOOR PLAN

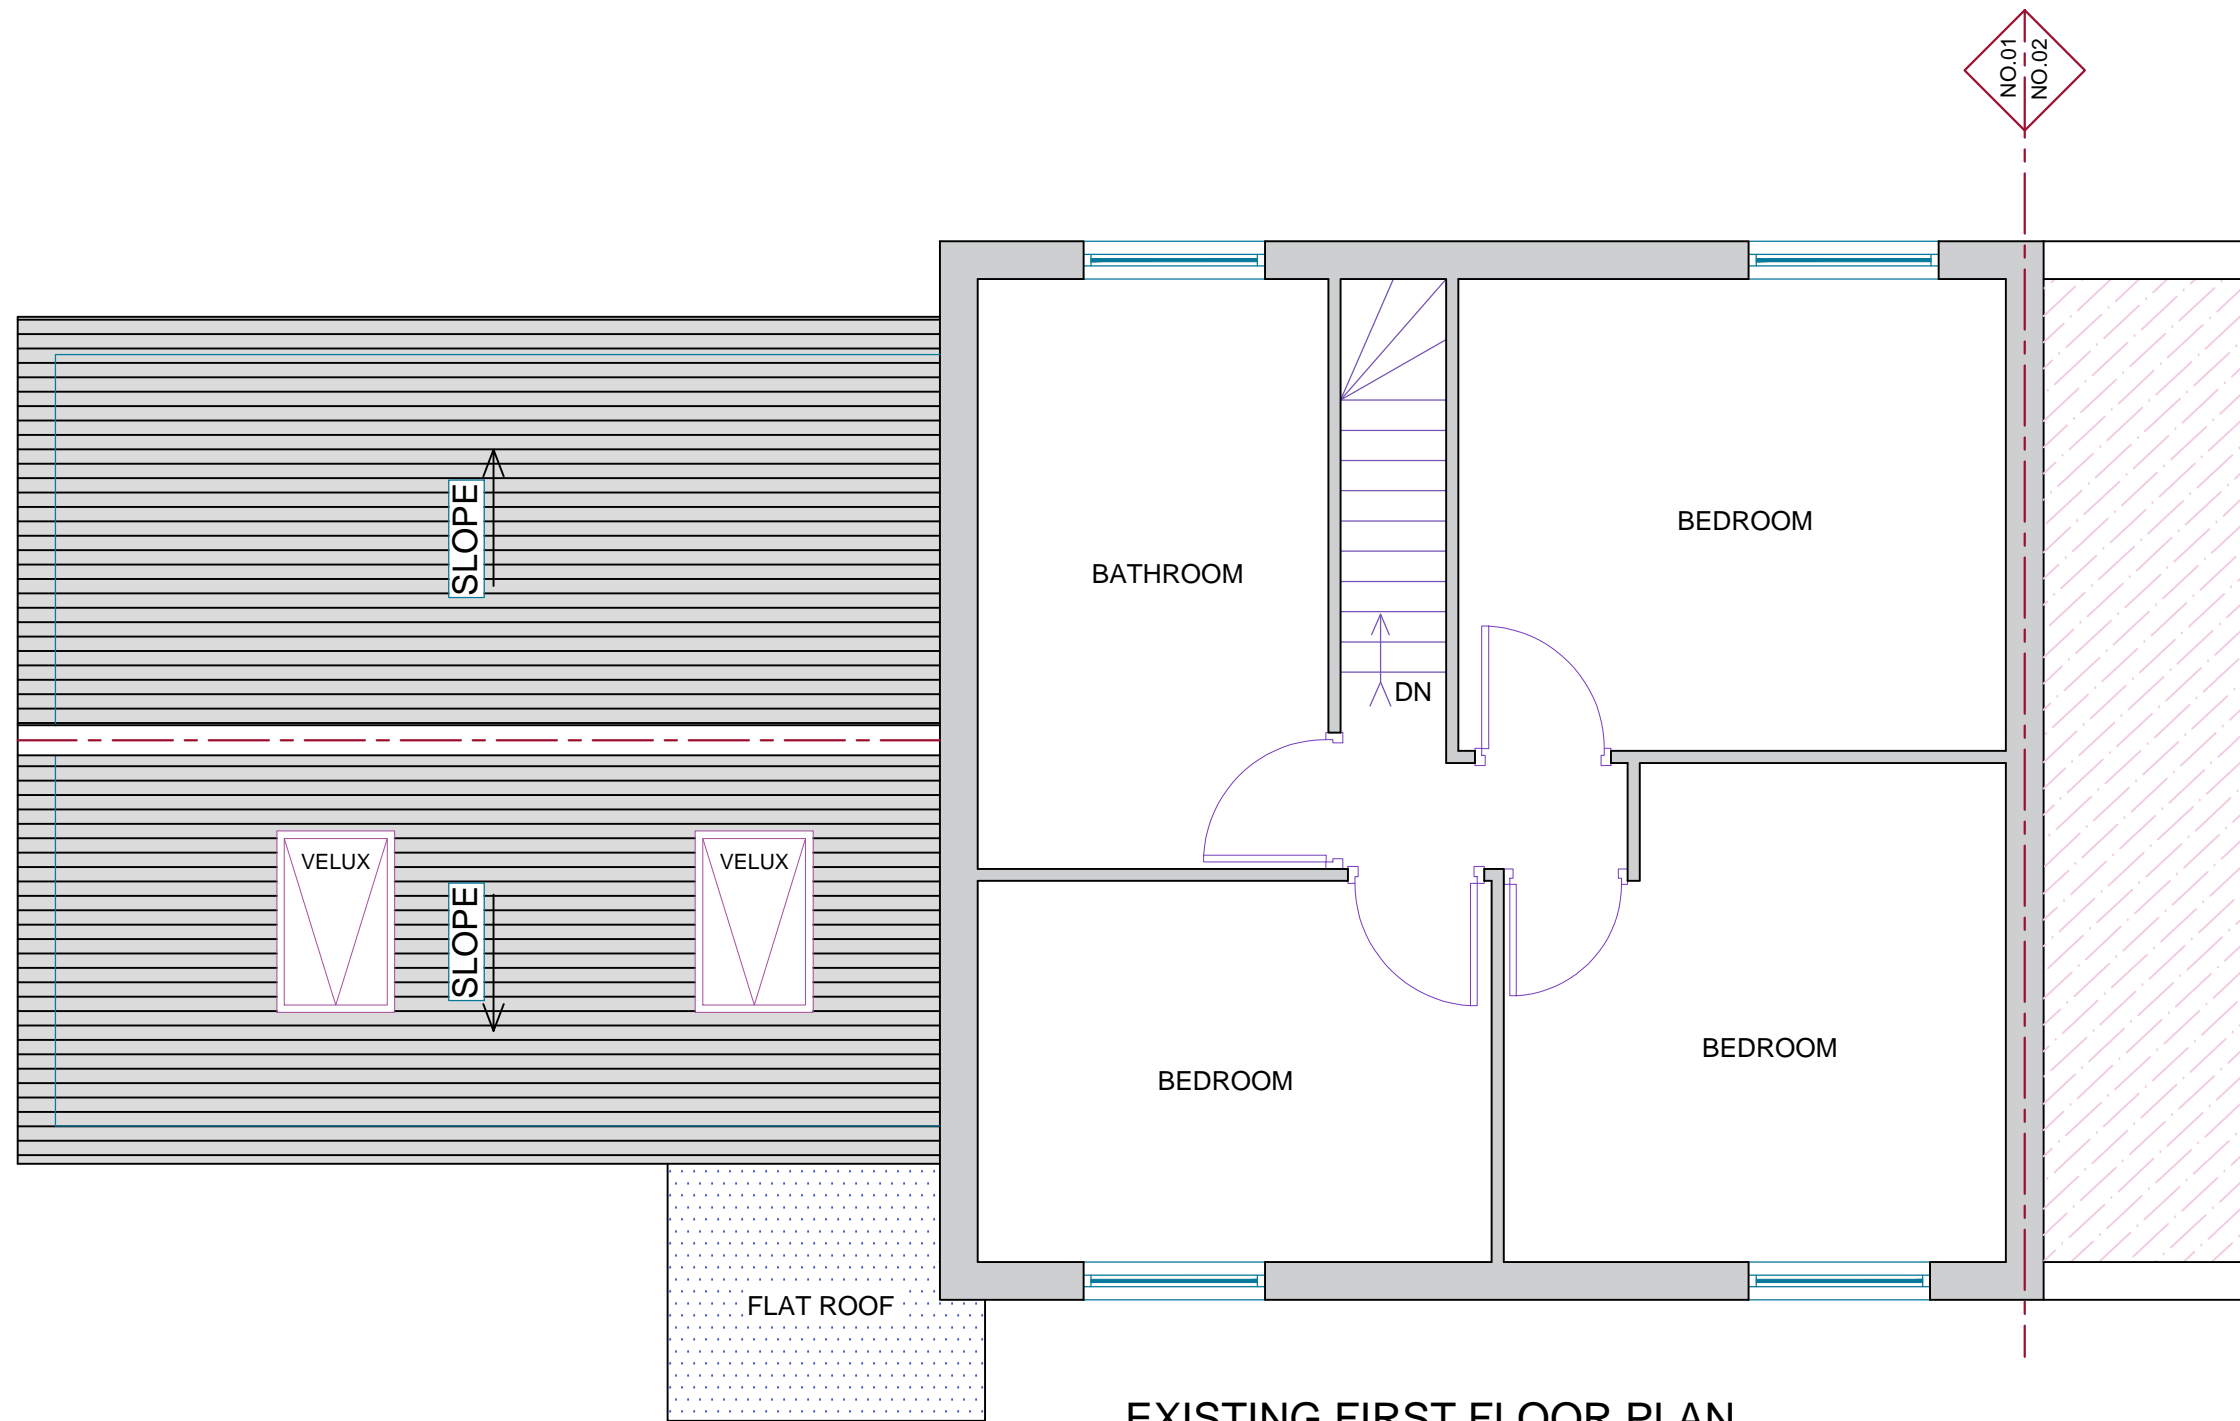


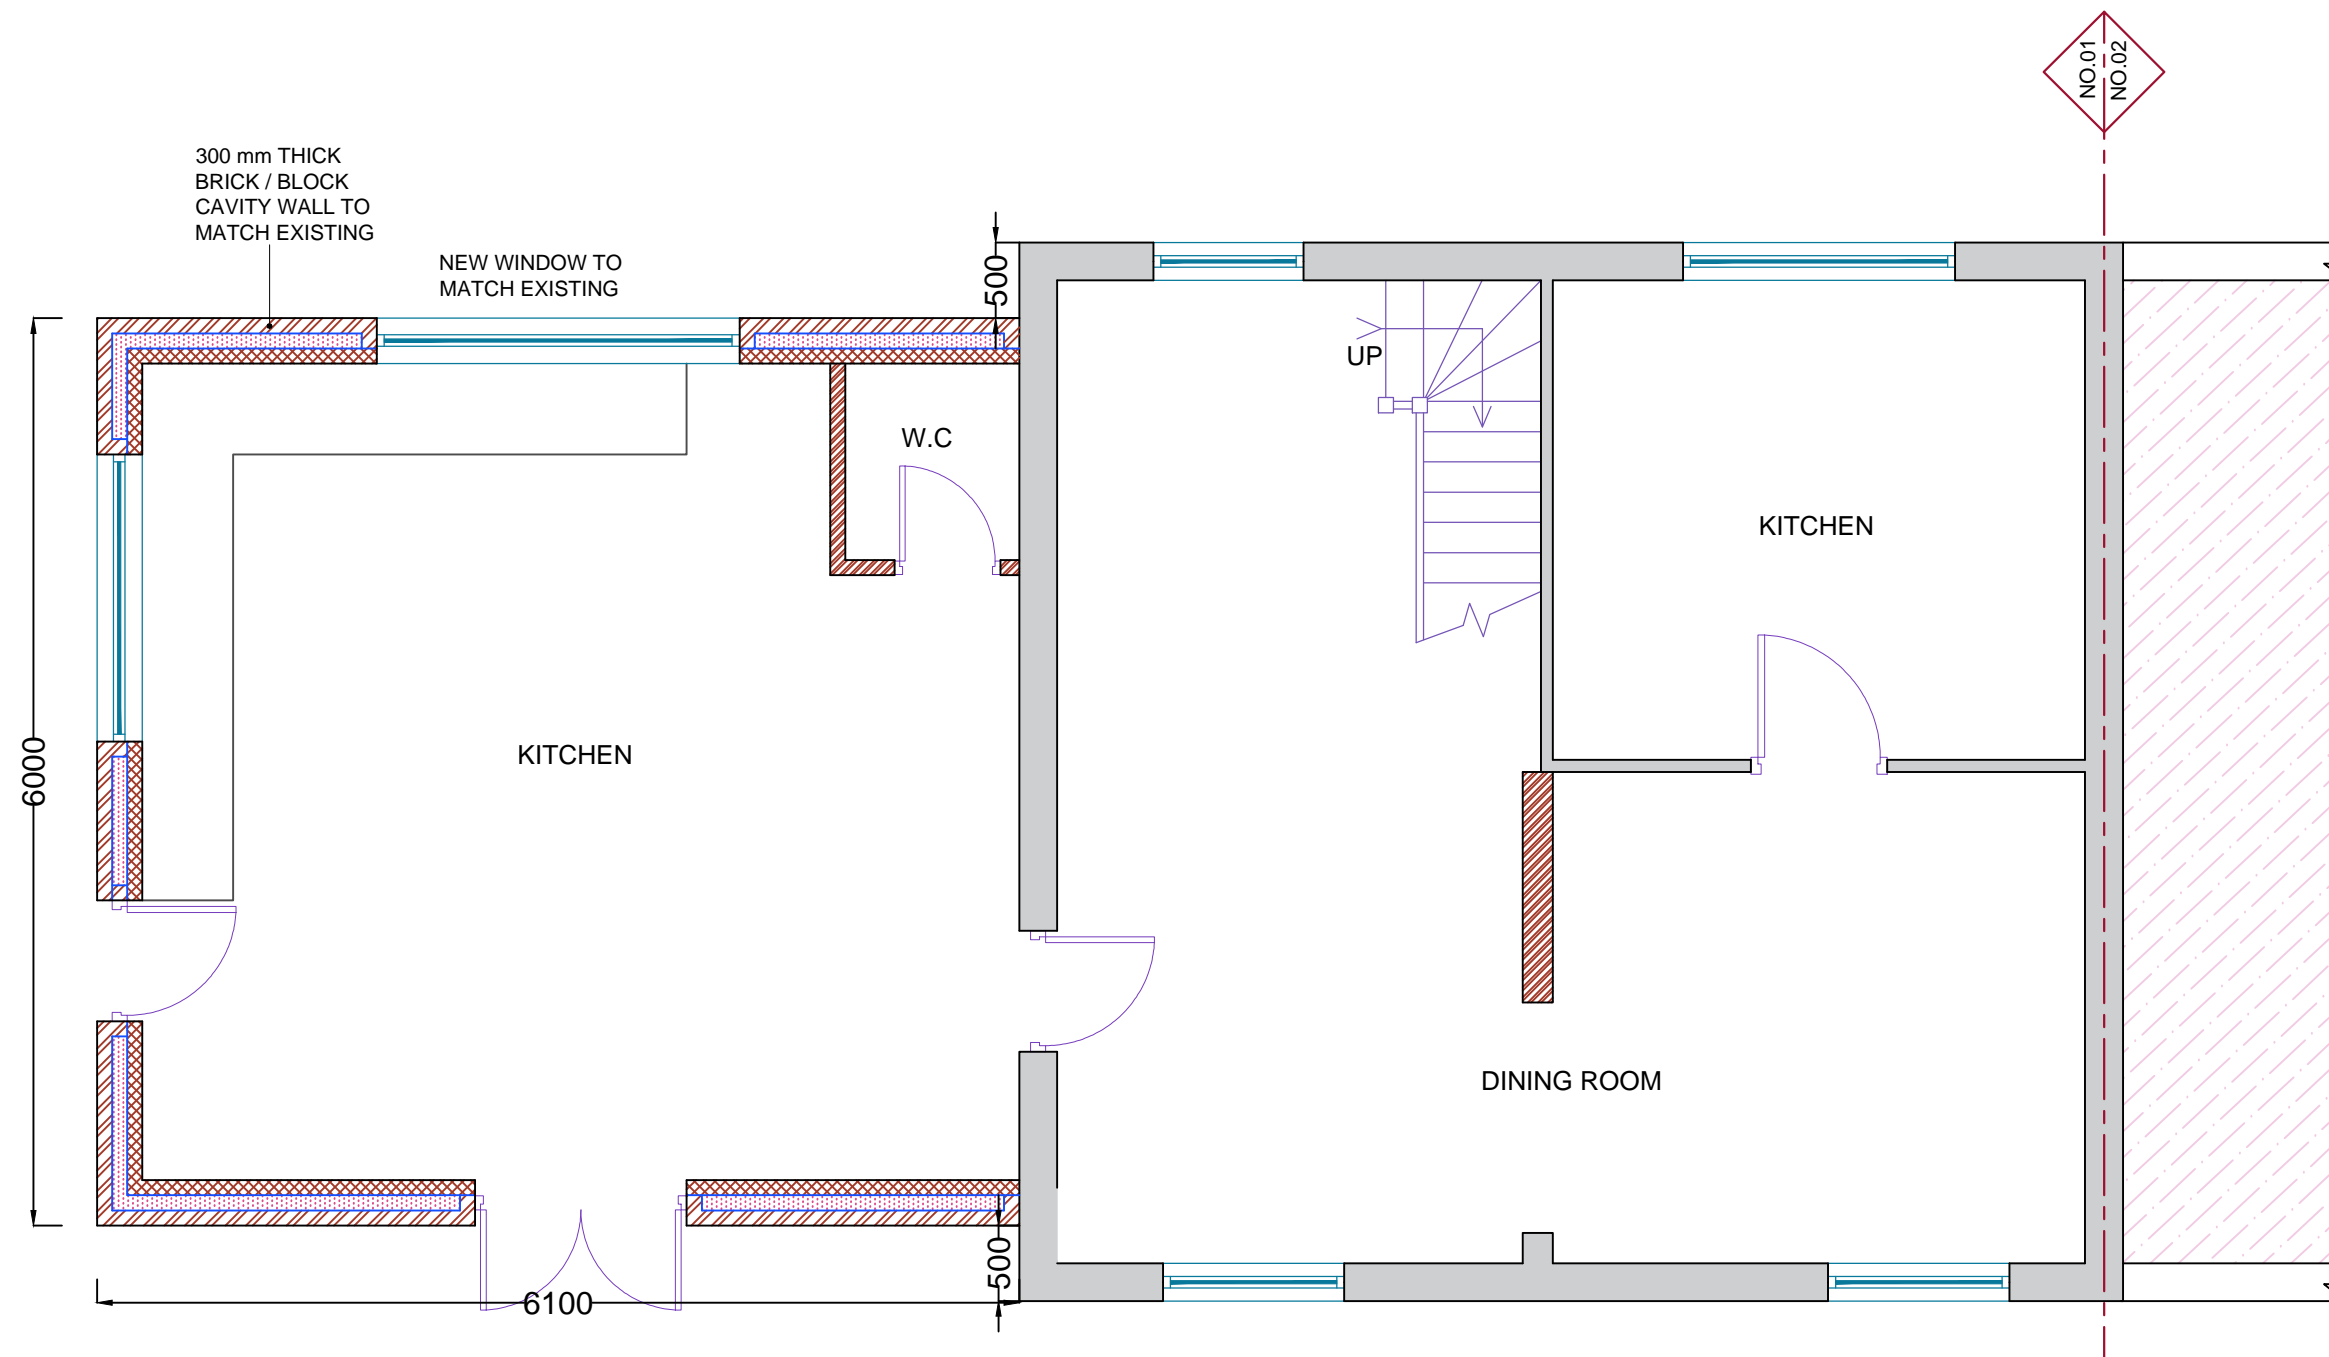


PROPOSED GROUND FLOOR PLAN

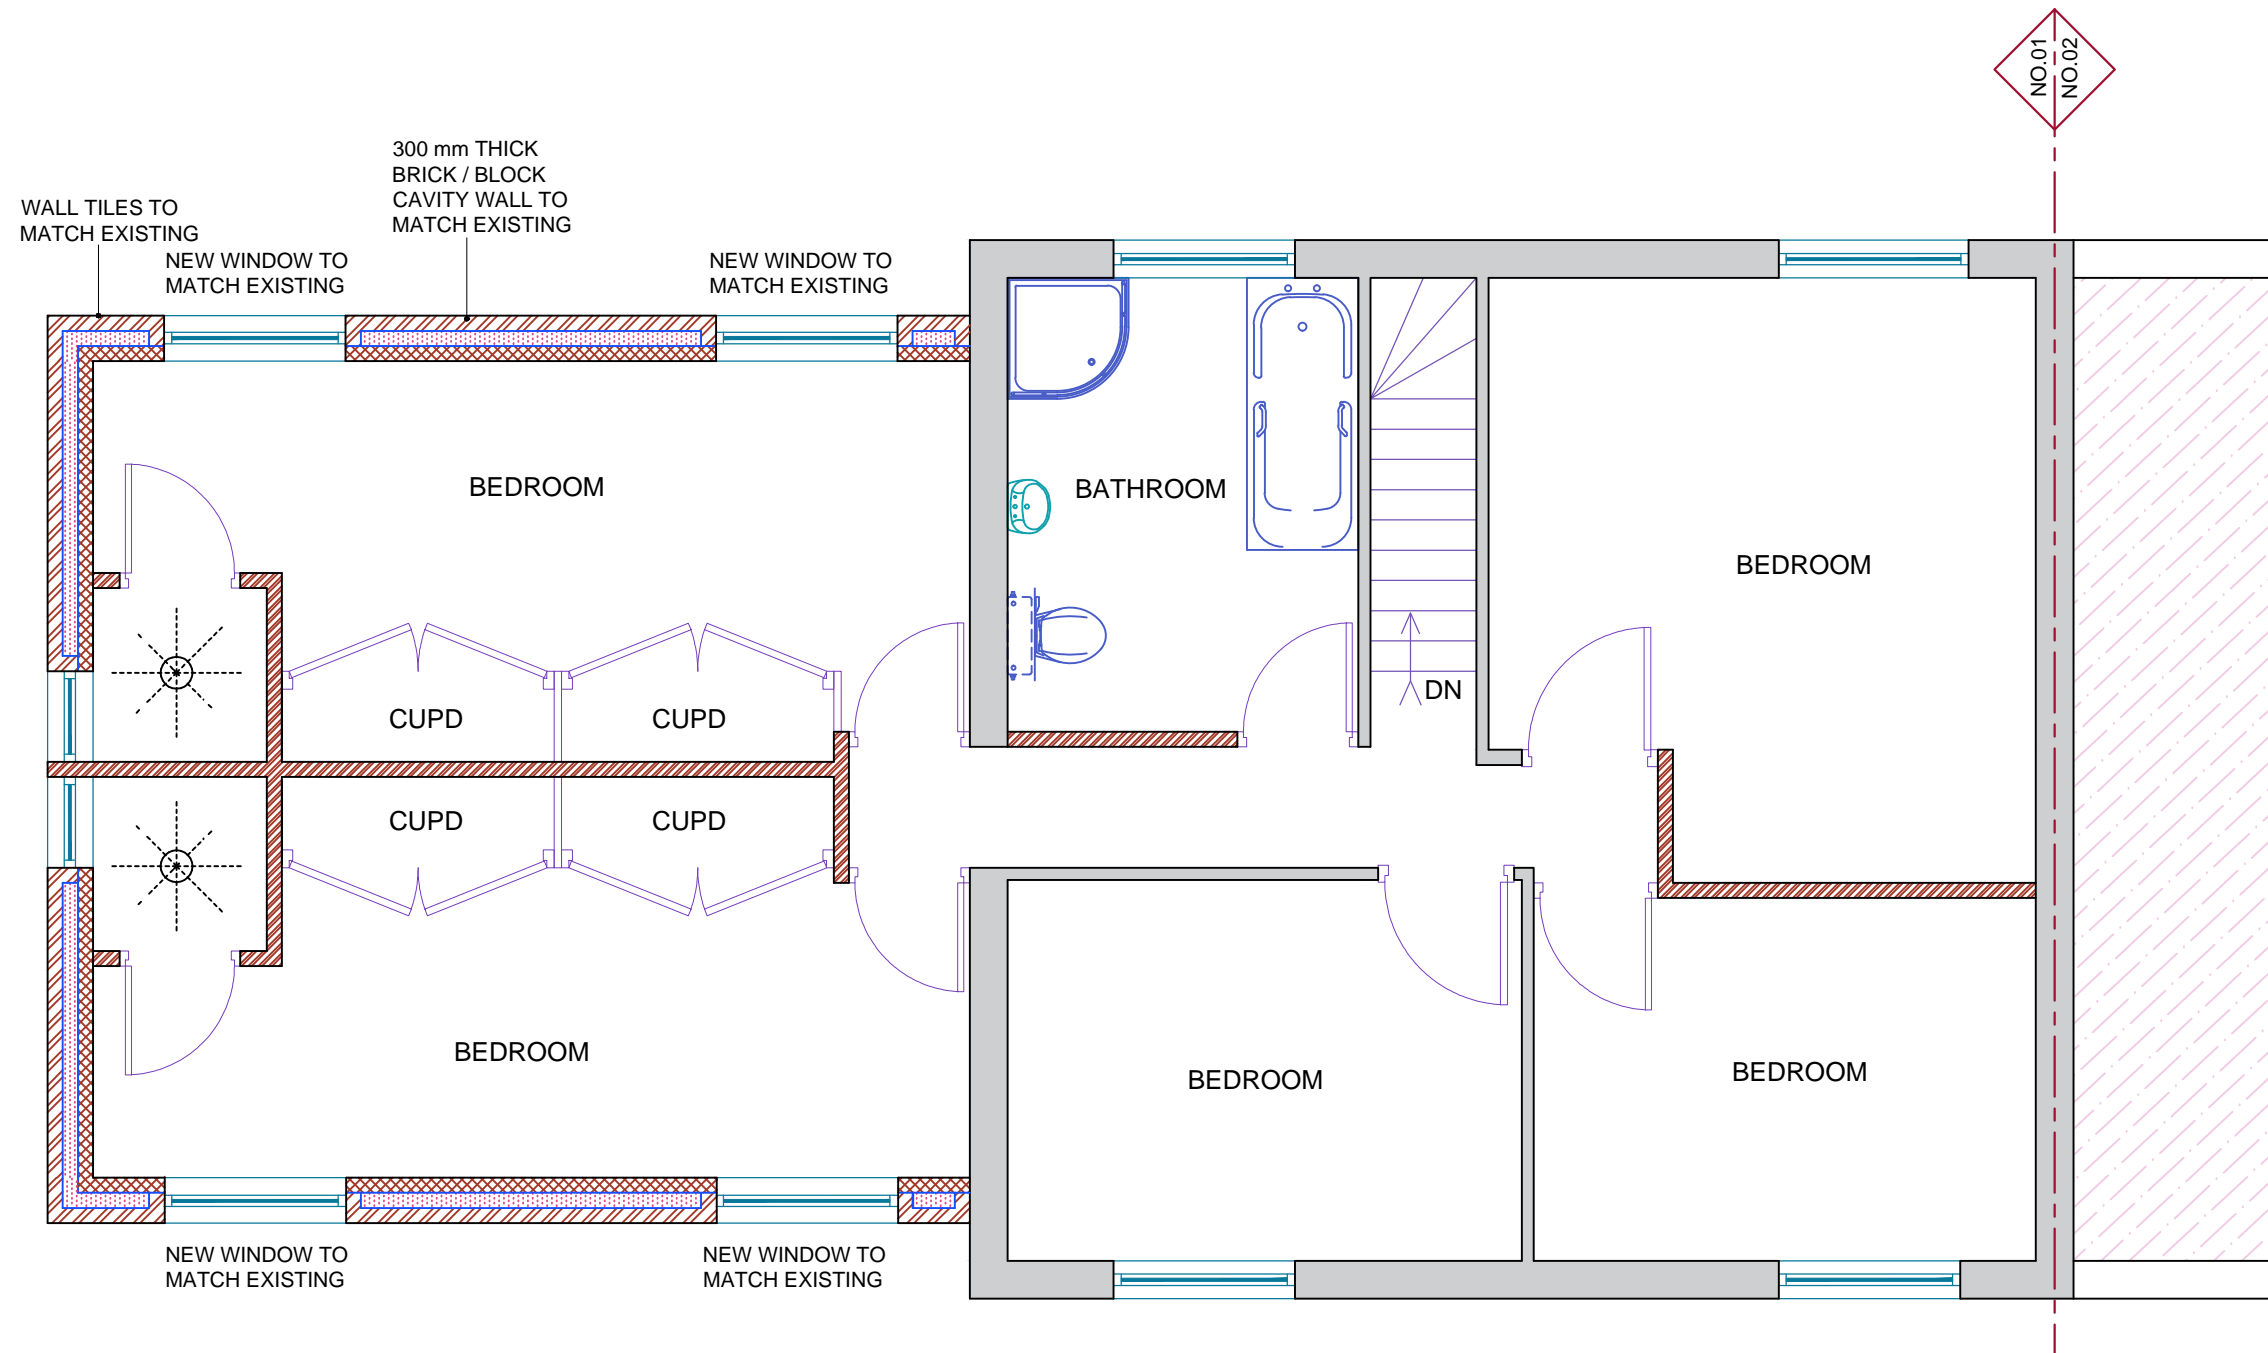

PROPOSED FIRST FLOOR PLAN

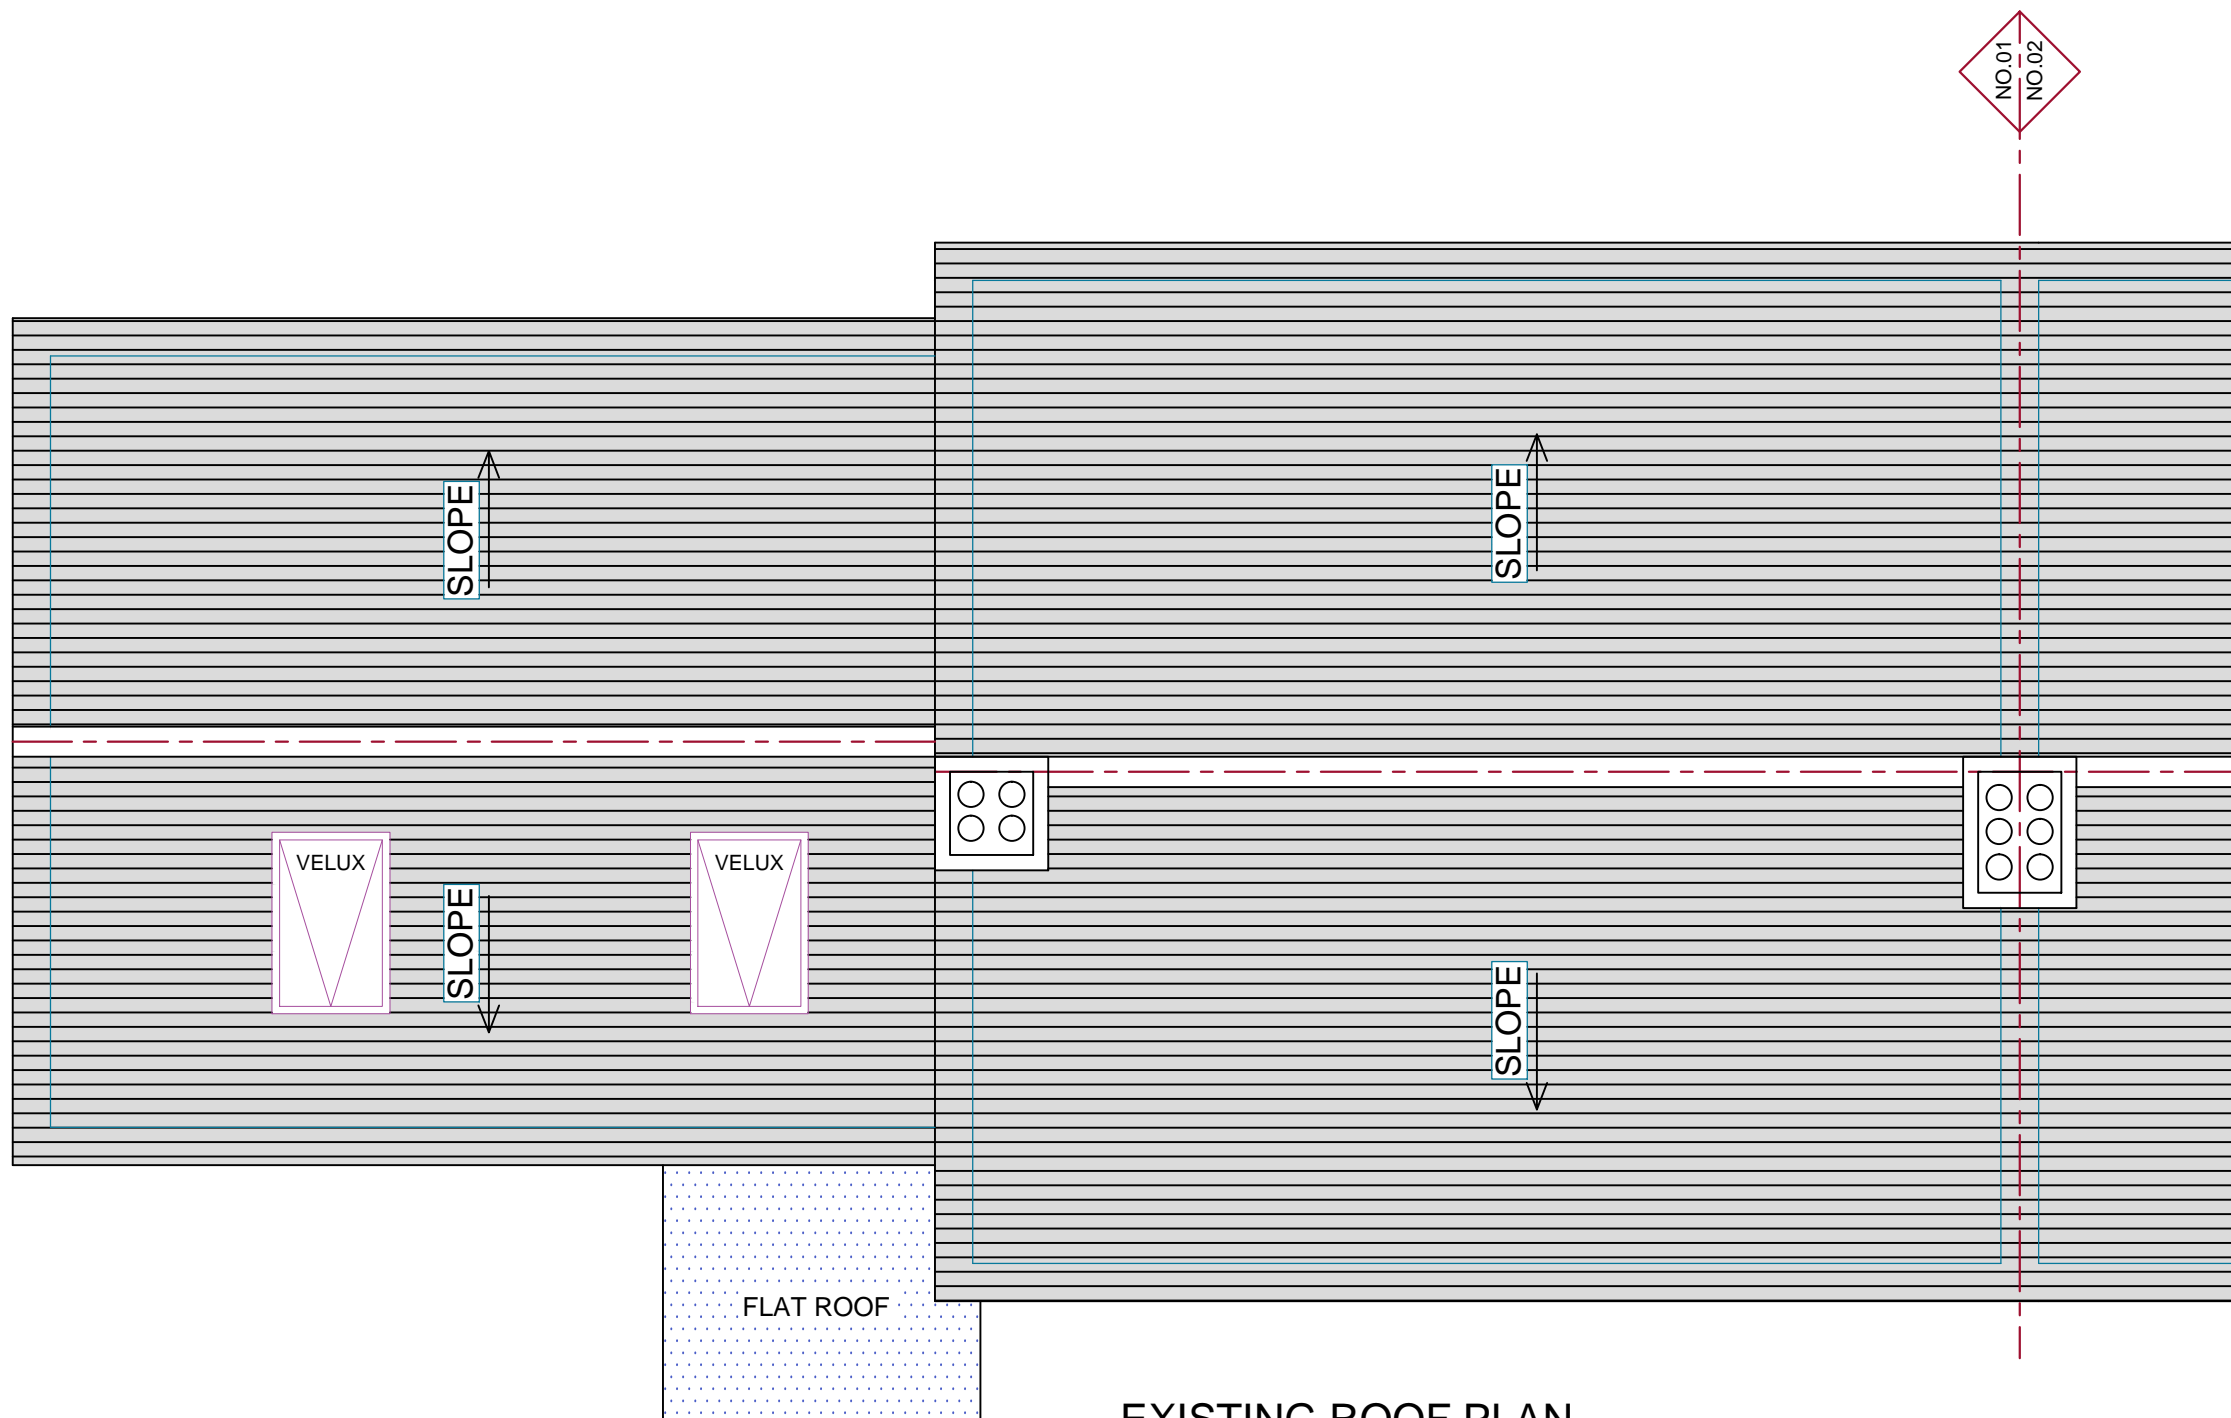

EXISTING ROOF PLAN

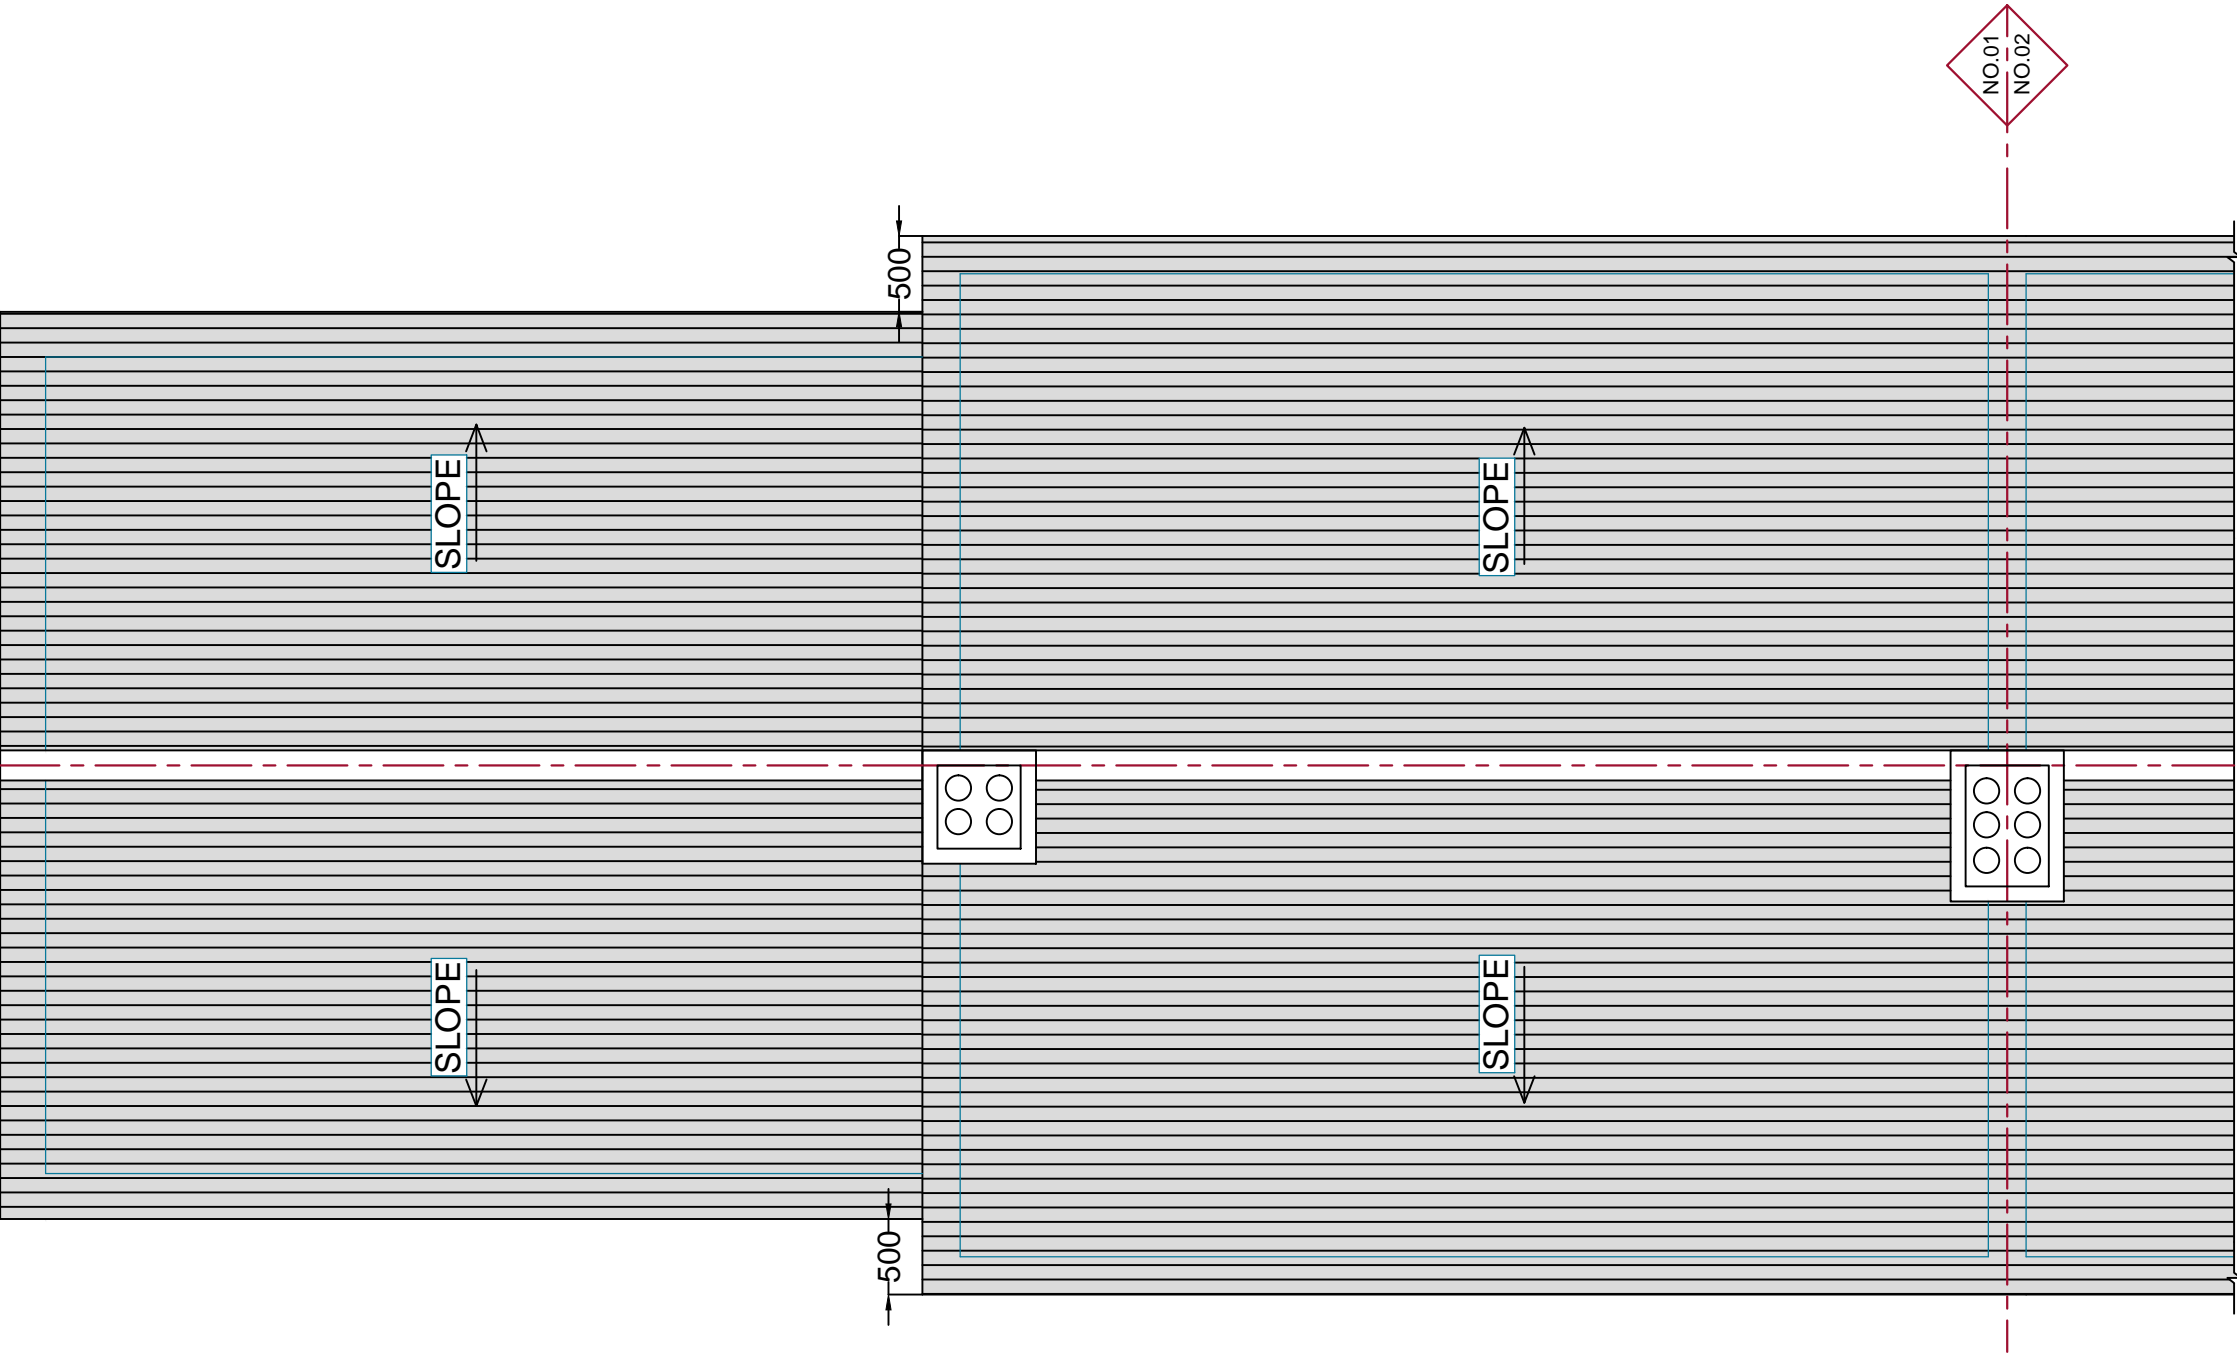


PROPOSED ROOF PLAN




EXISTING FRONT ELEVATION




EXISTING REAR ELEVATION

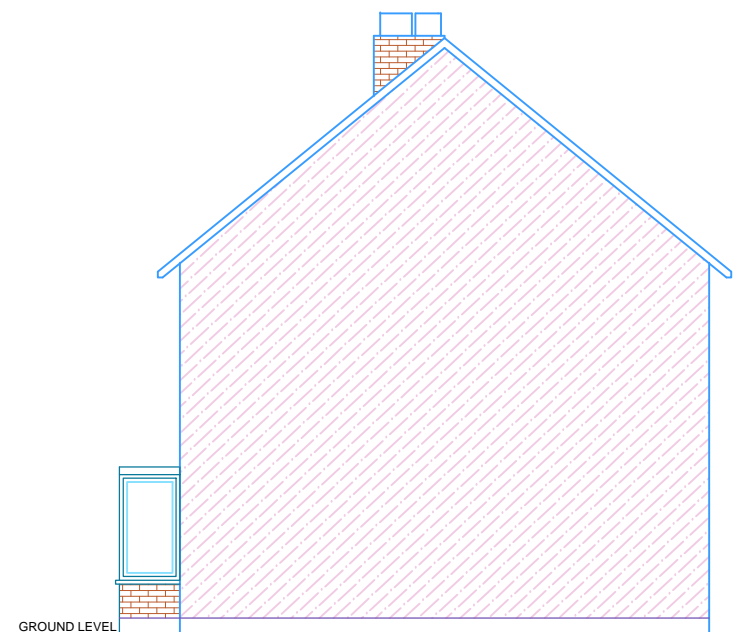


EXISTING ELEVATION SIDE A

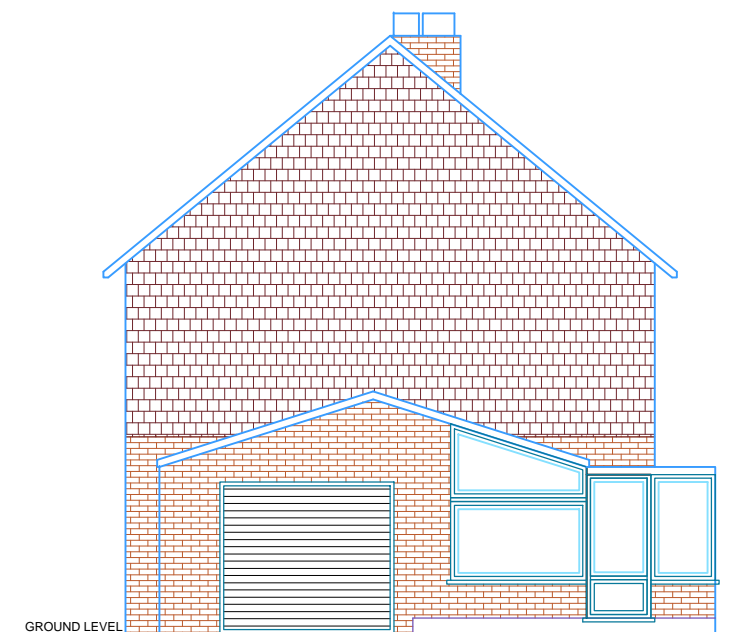


EXISTING ELEVATION SIDE B

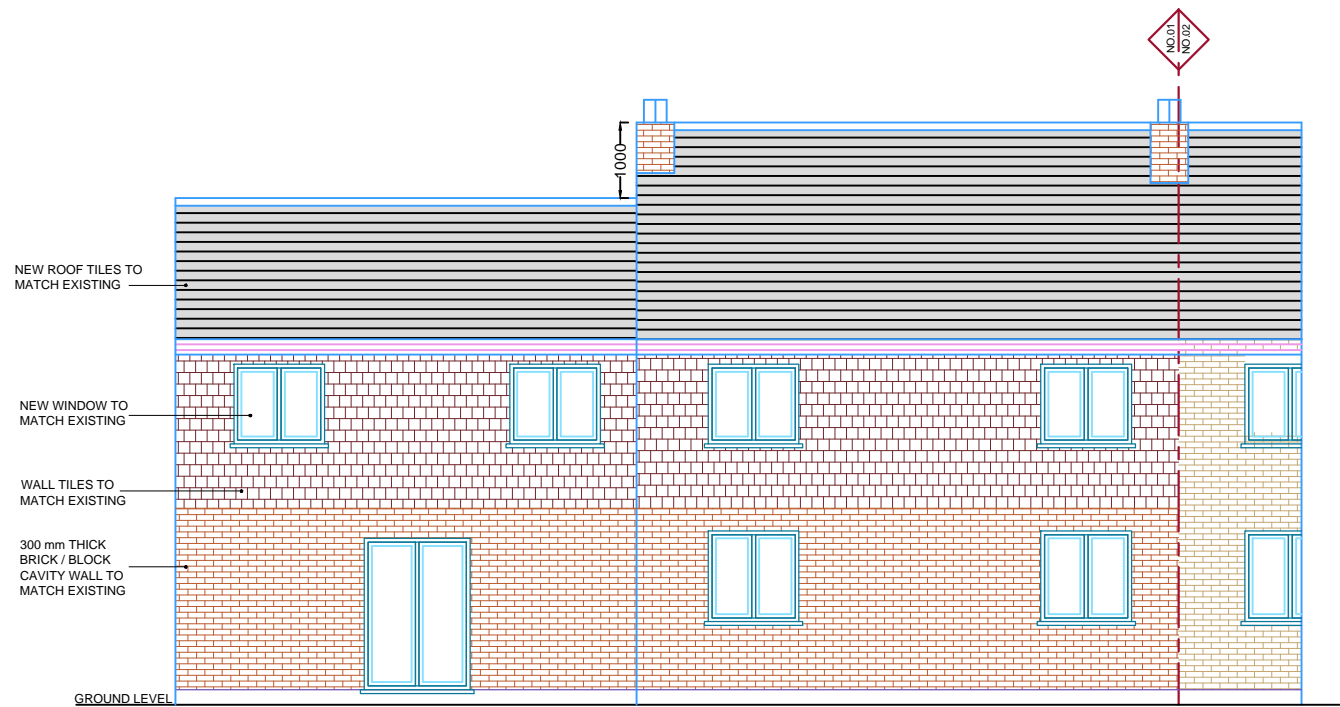


PROPOSED FRONT ELEVATION

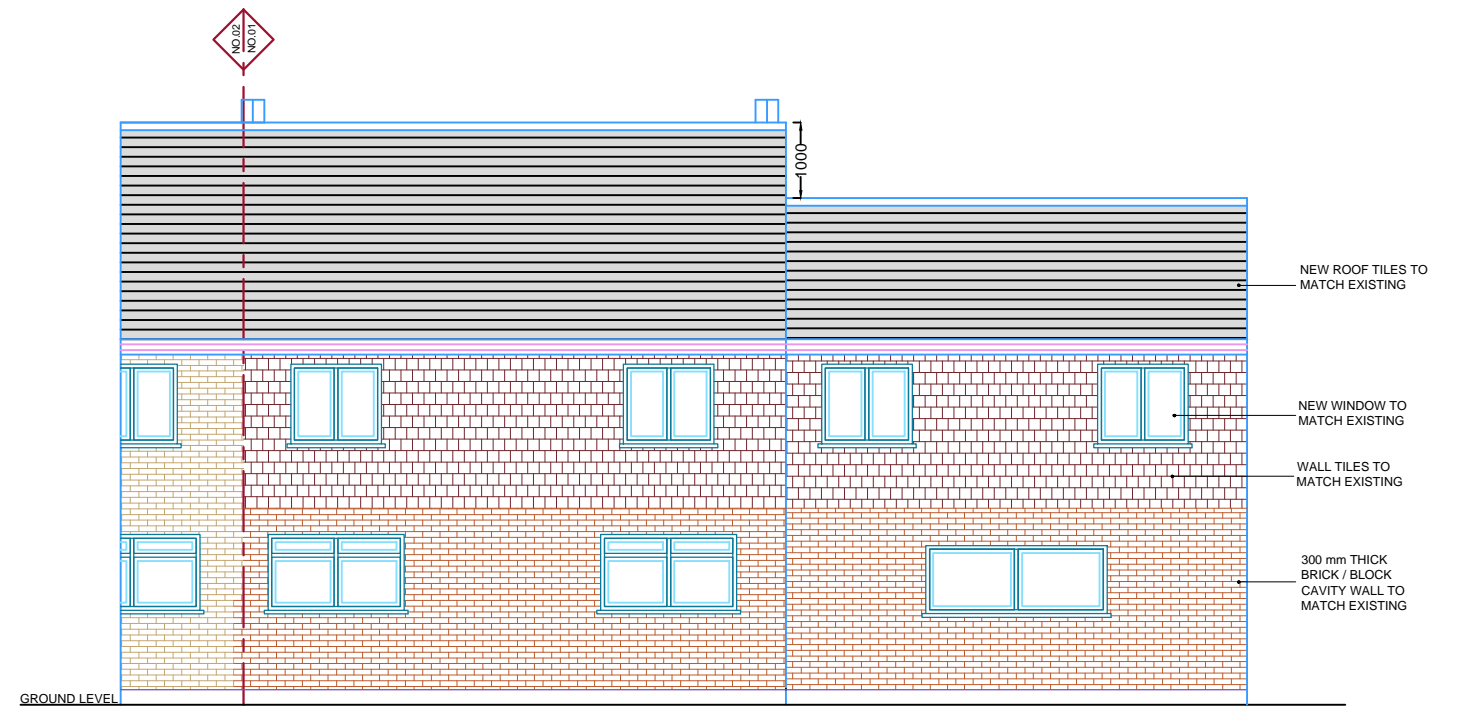

PROPOSED REAR ELEVATION

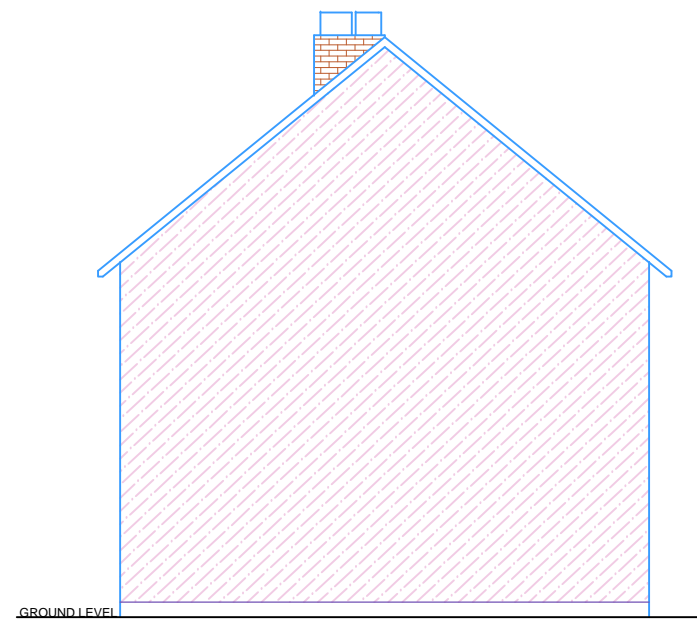

PROPOSED ELEVATION SIDE A

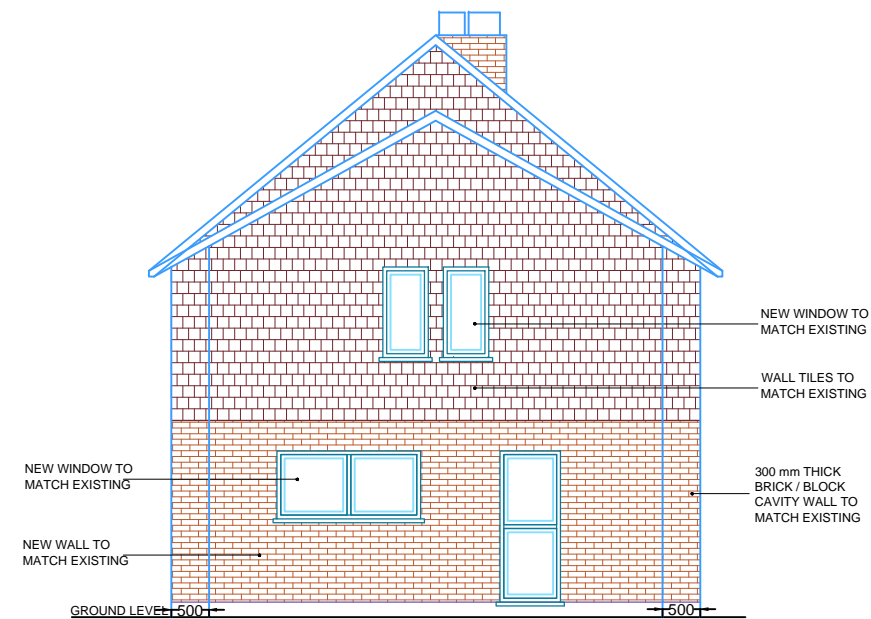

PROPOSED ELEVATION SIDE B



