




EXISTING GROUND FLOOR PLAN

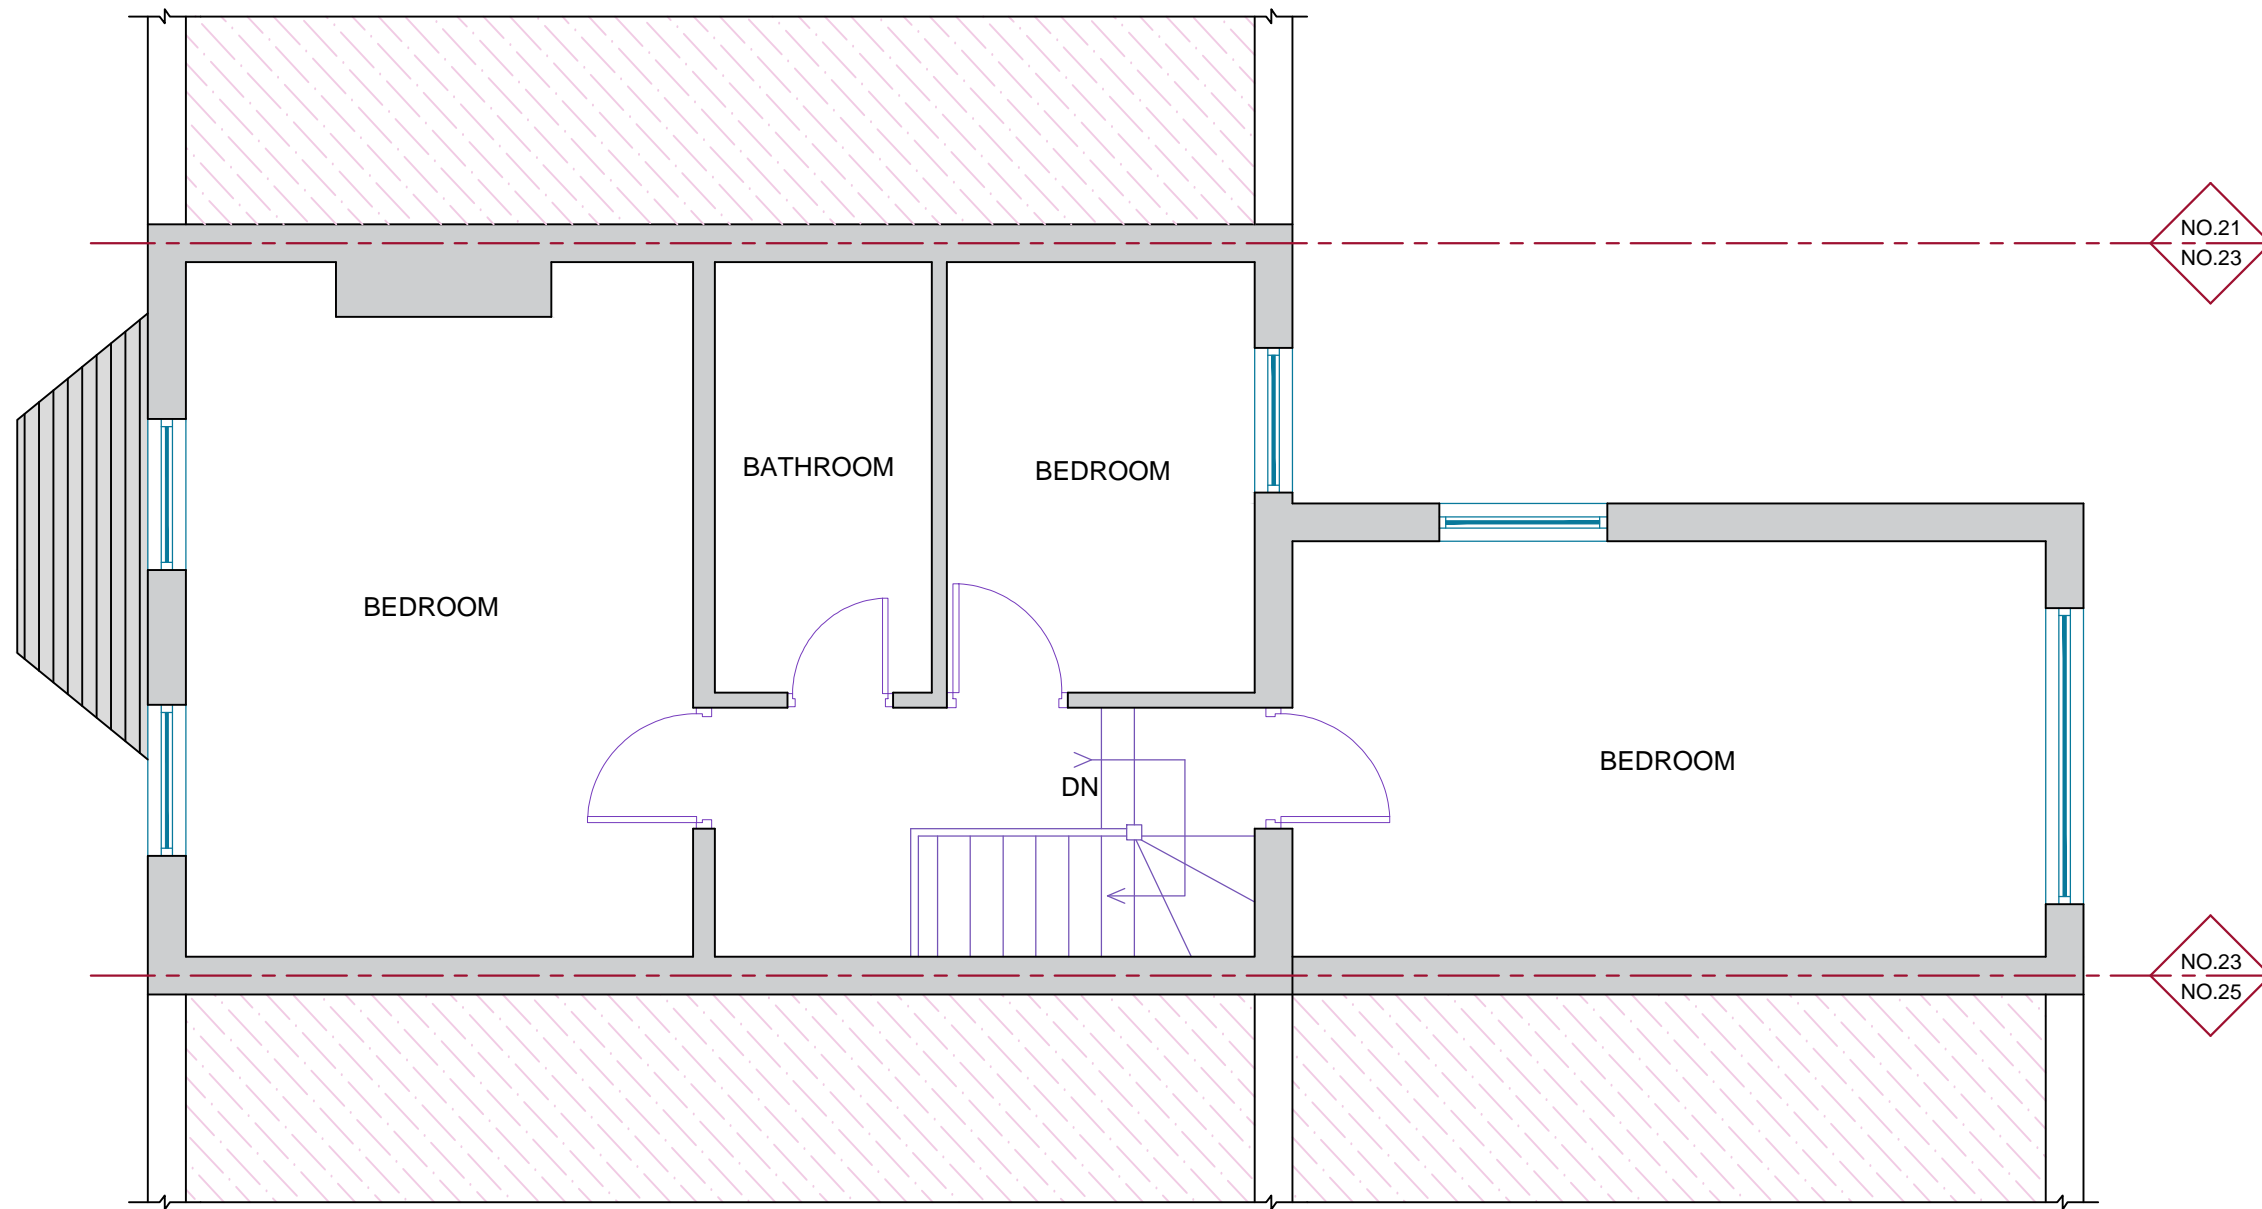


EXISTING FIRST FLOOR PLAN

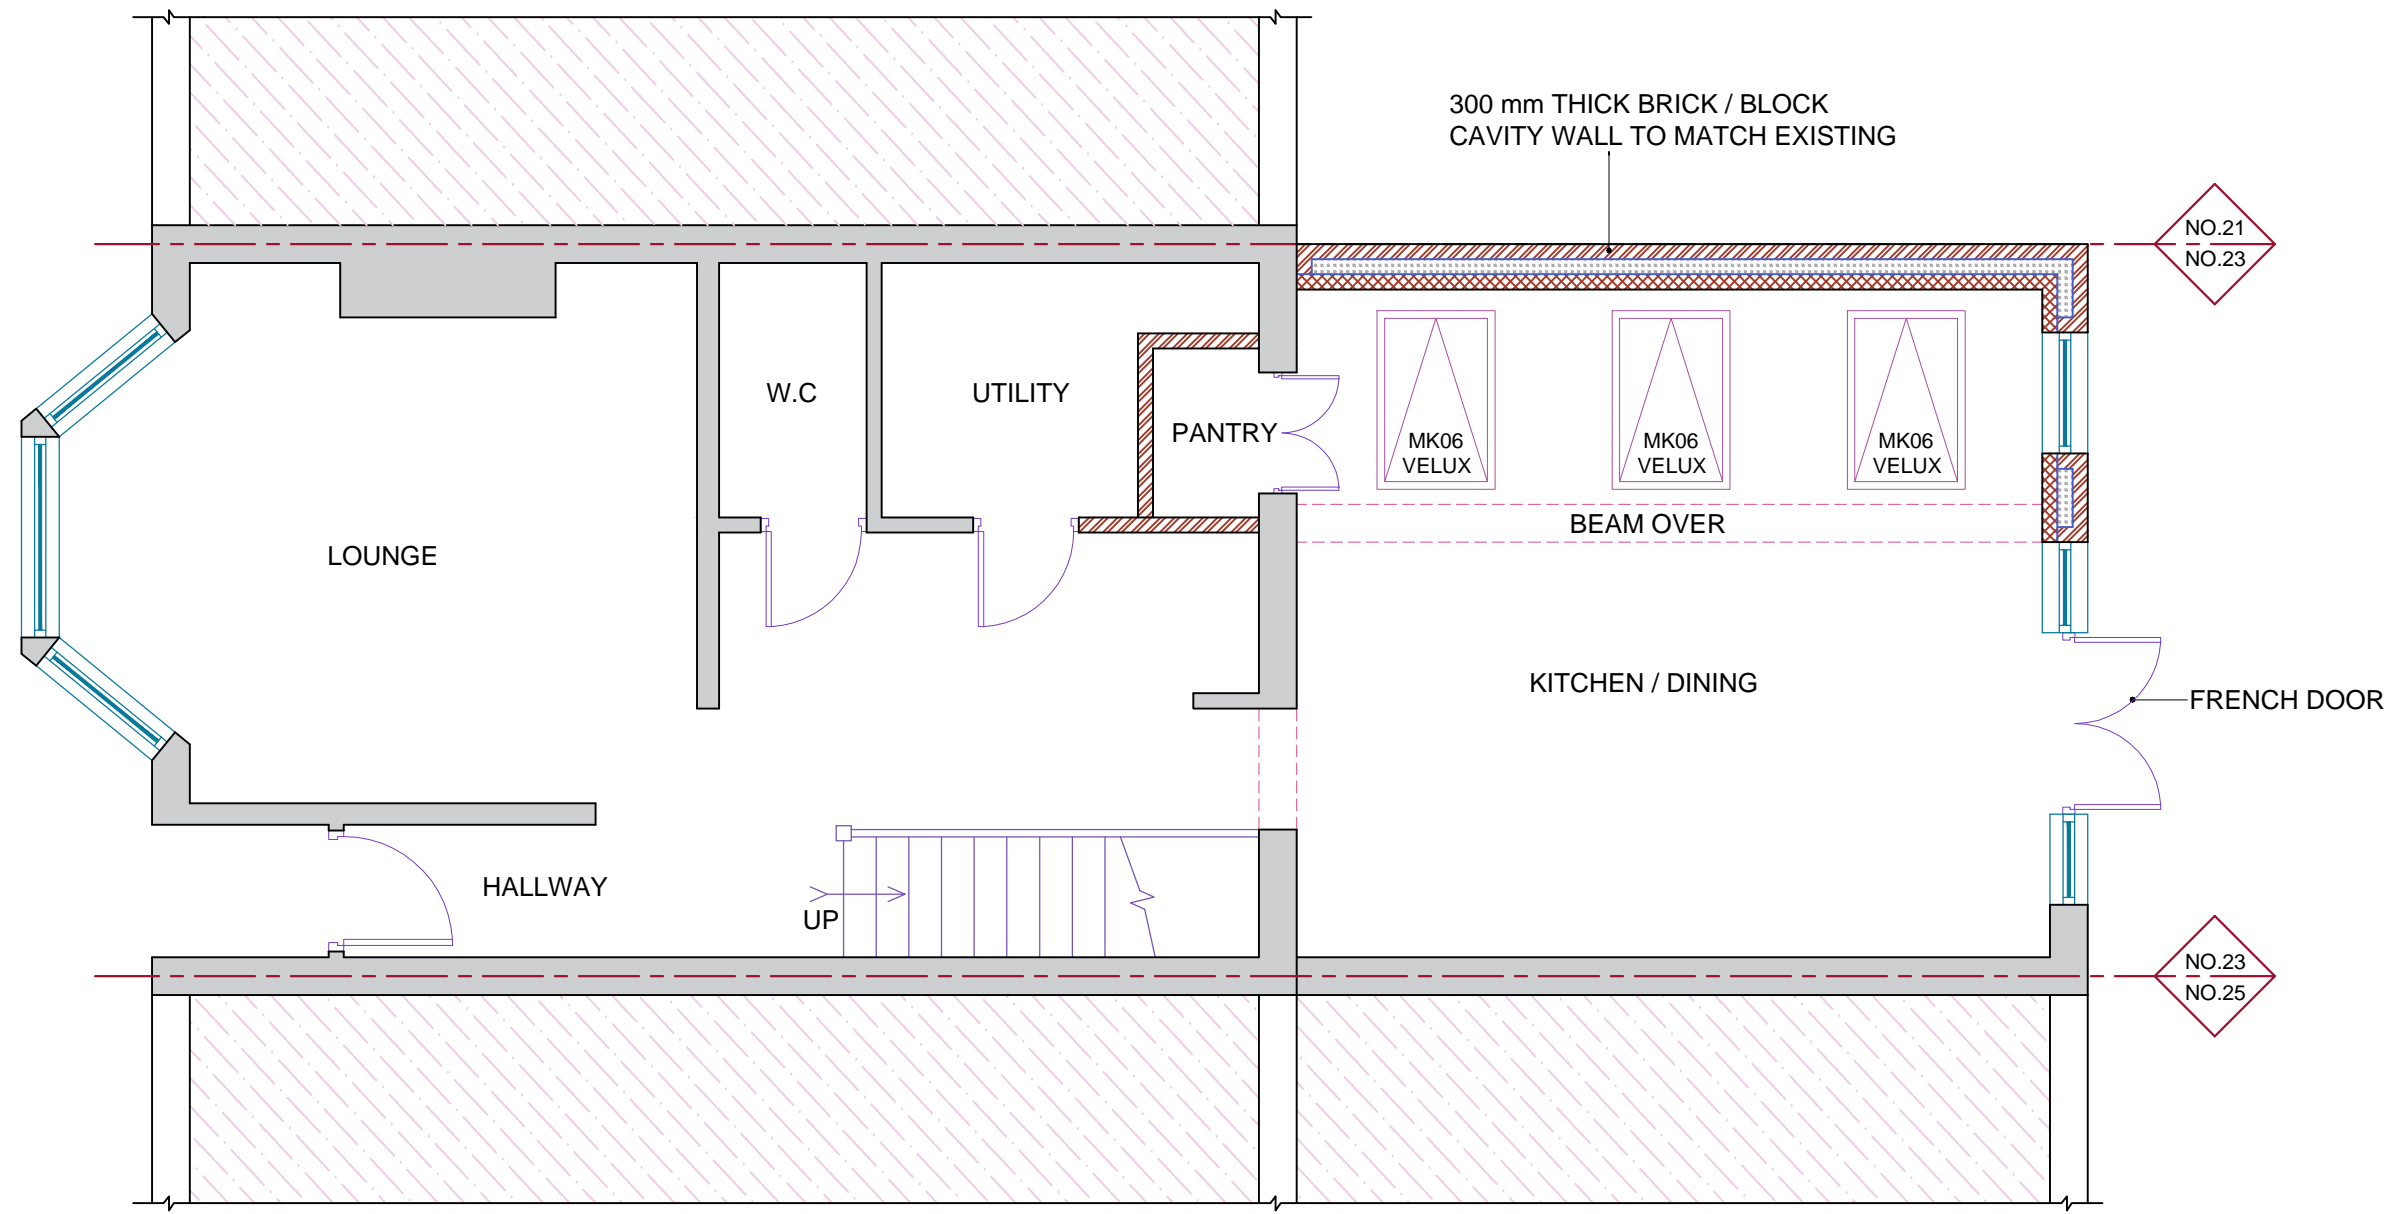


PROPOSED GROUND FLOOR PLAN

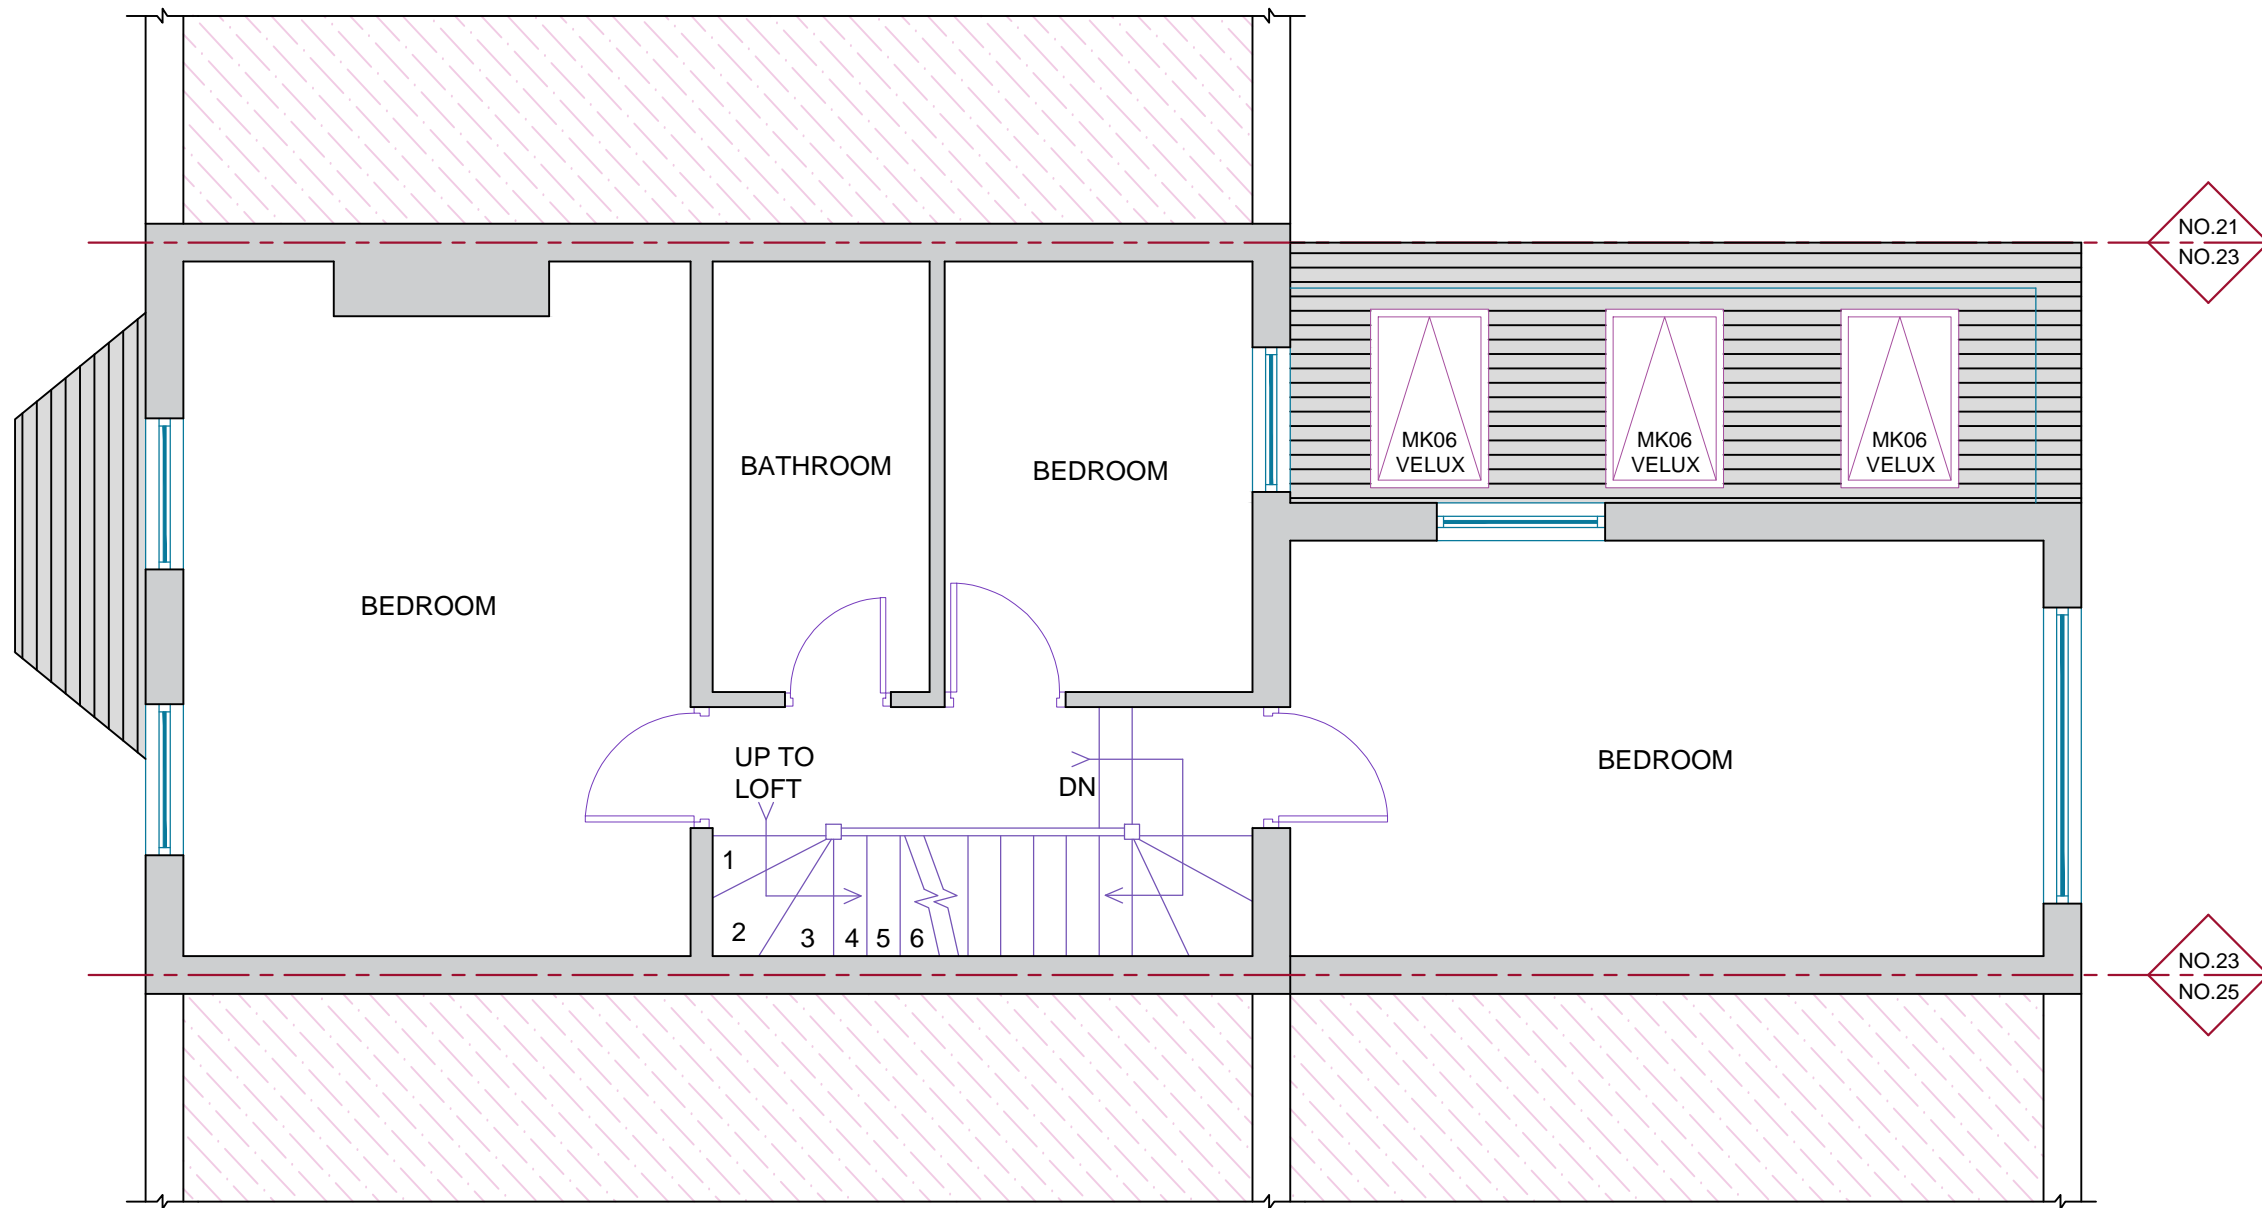


PROPOSED FIRST FLOOR PLAN

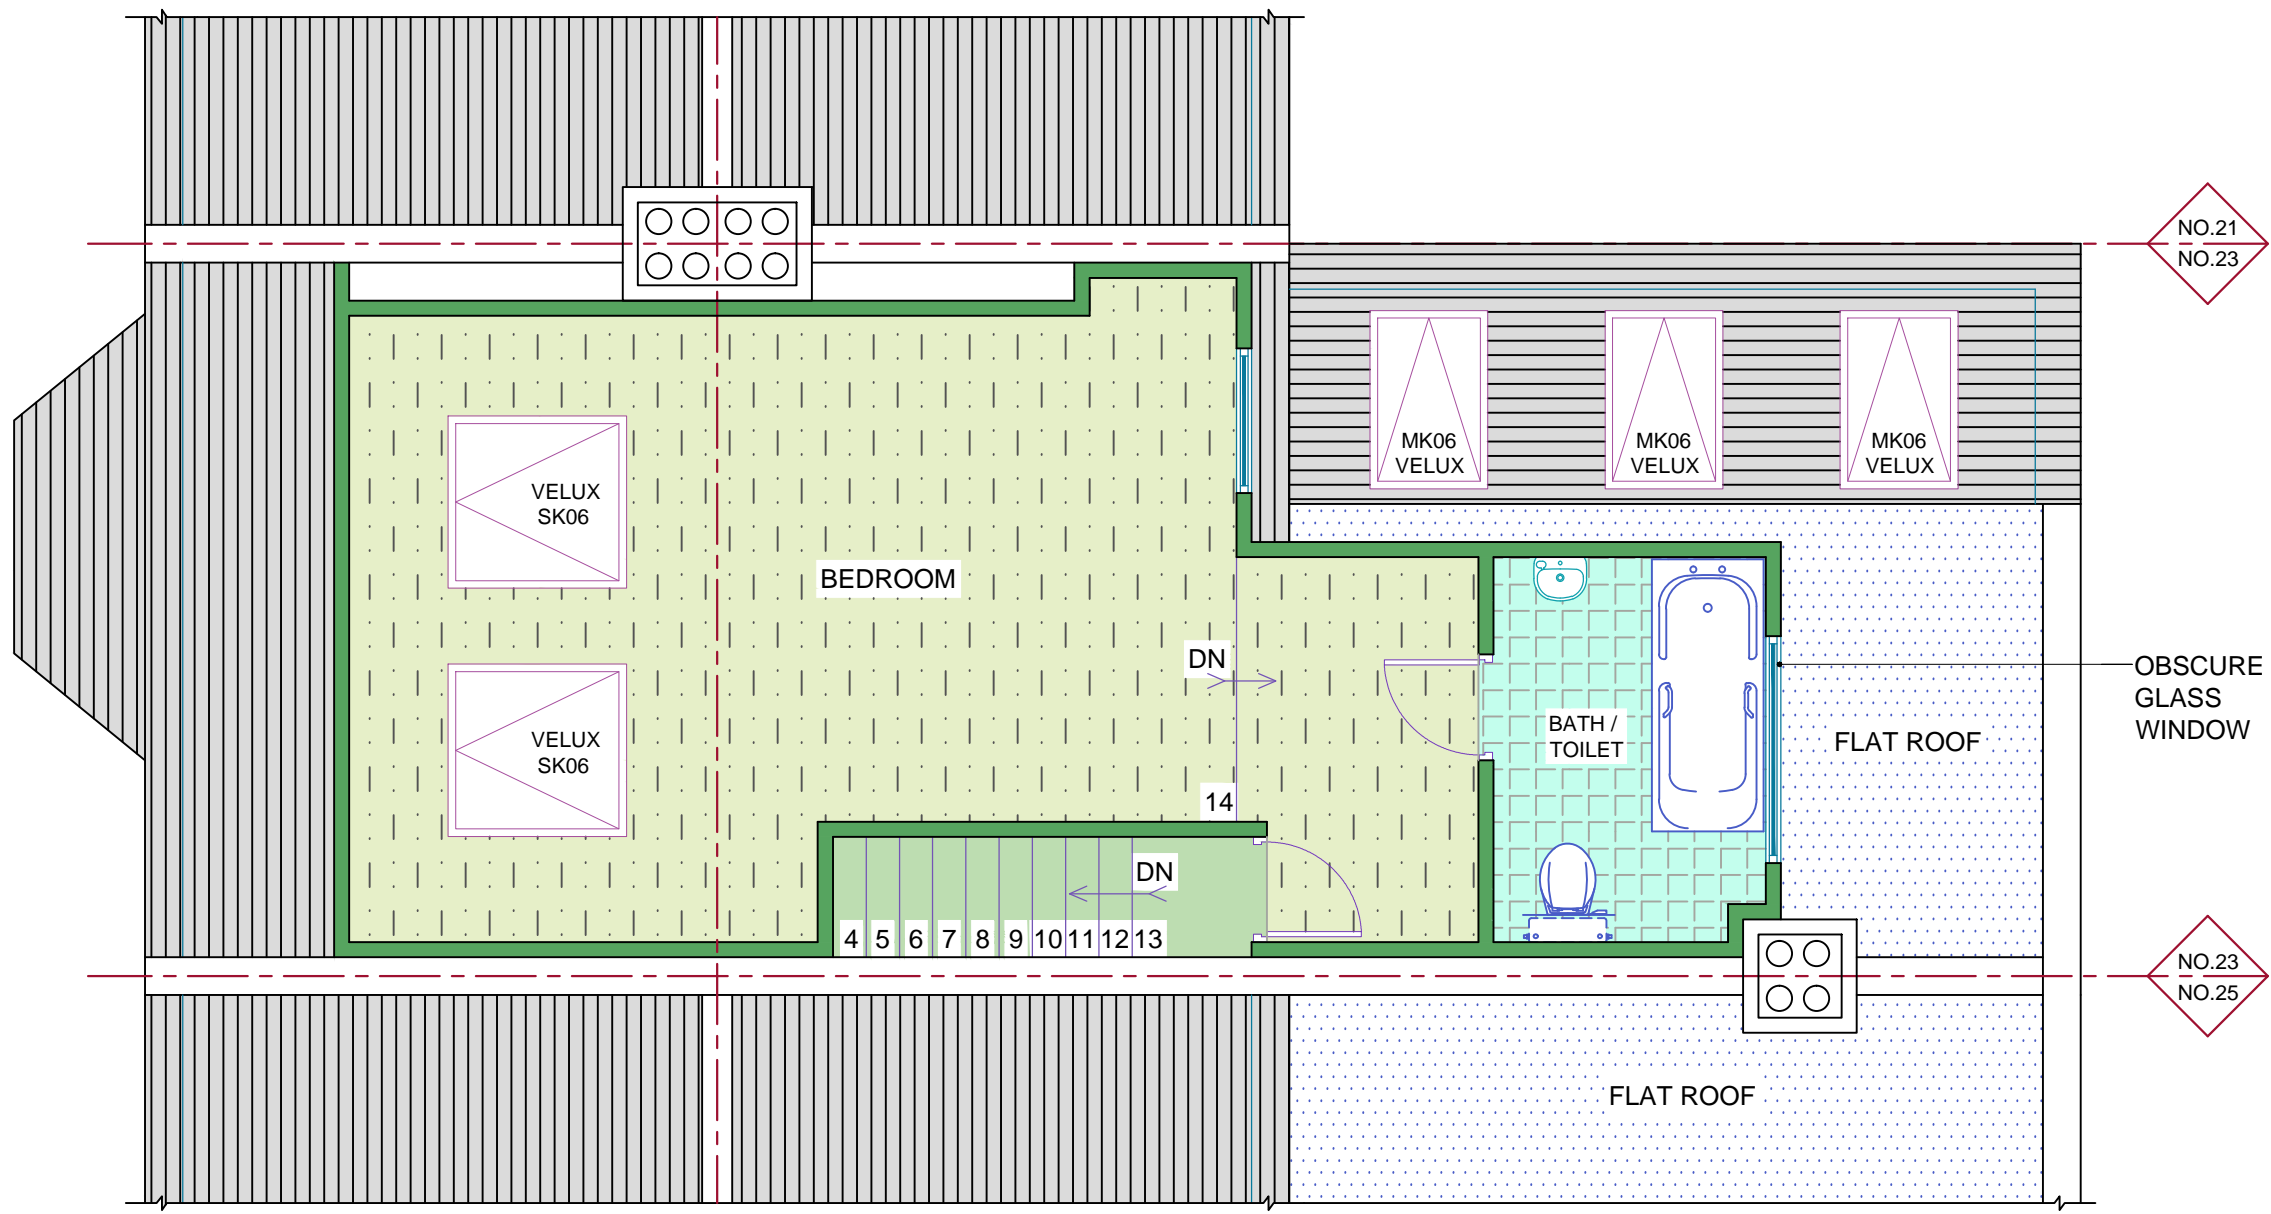

**PROPOSED LOFT PLAN**

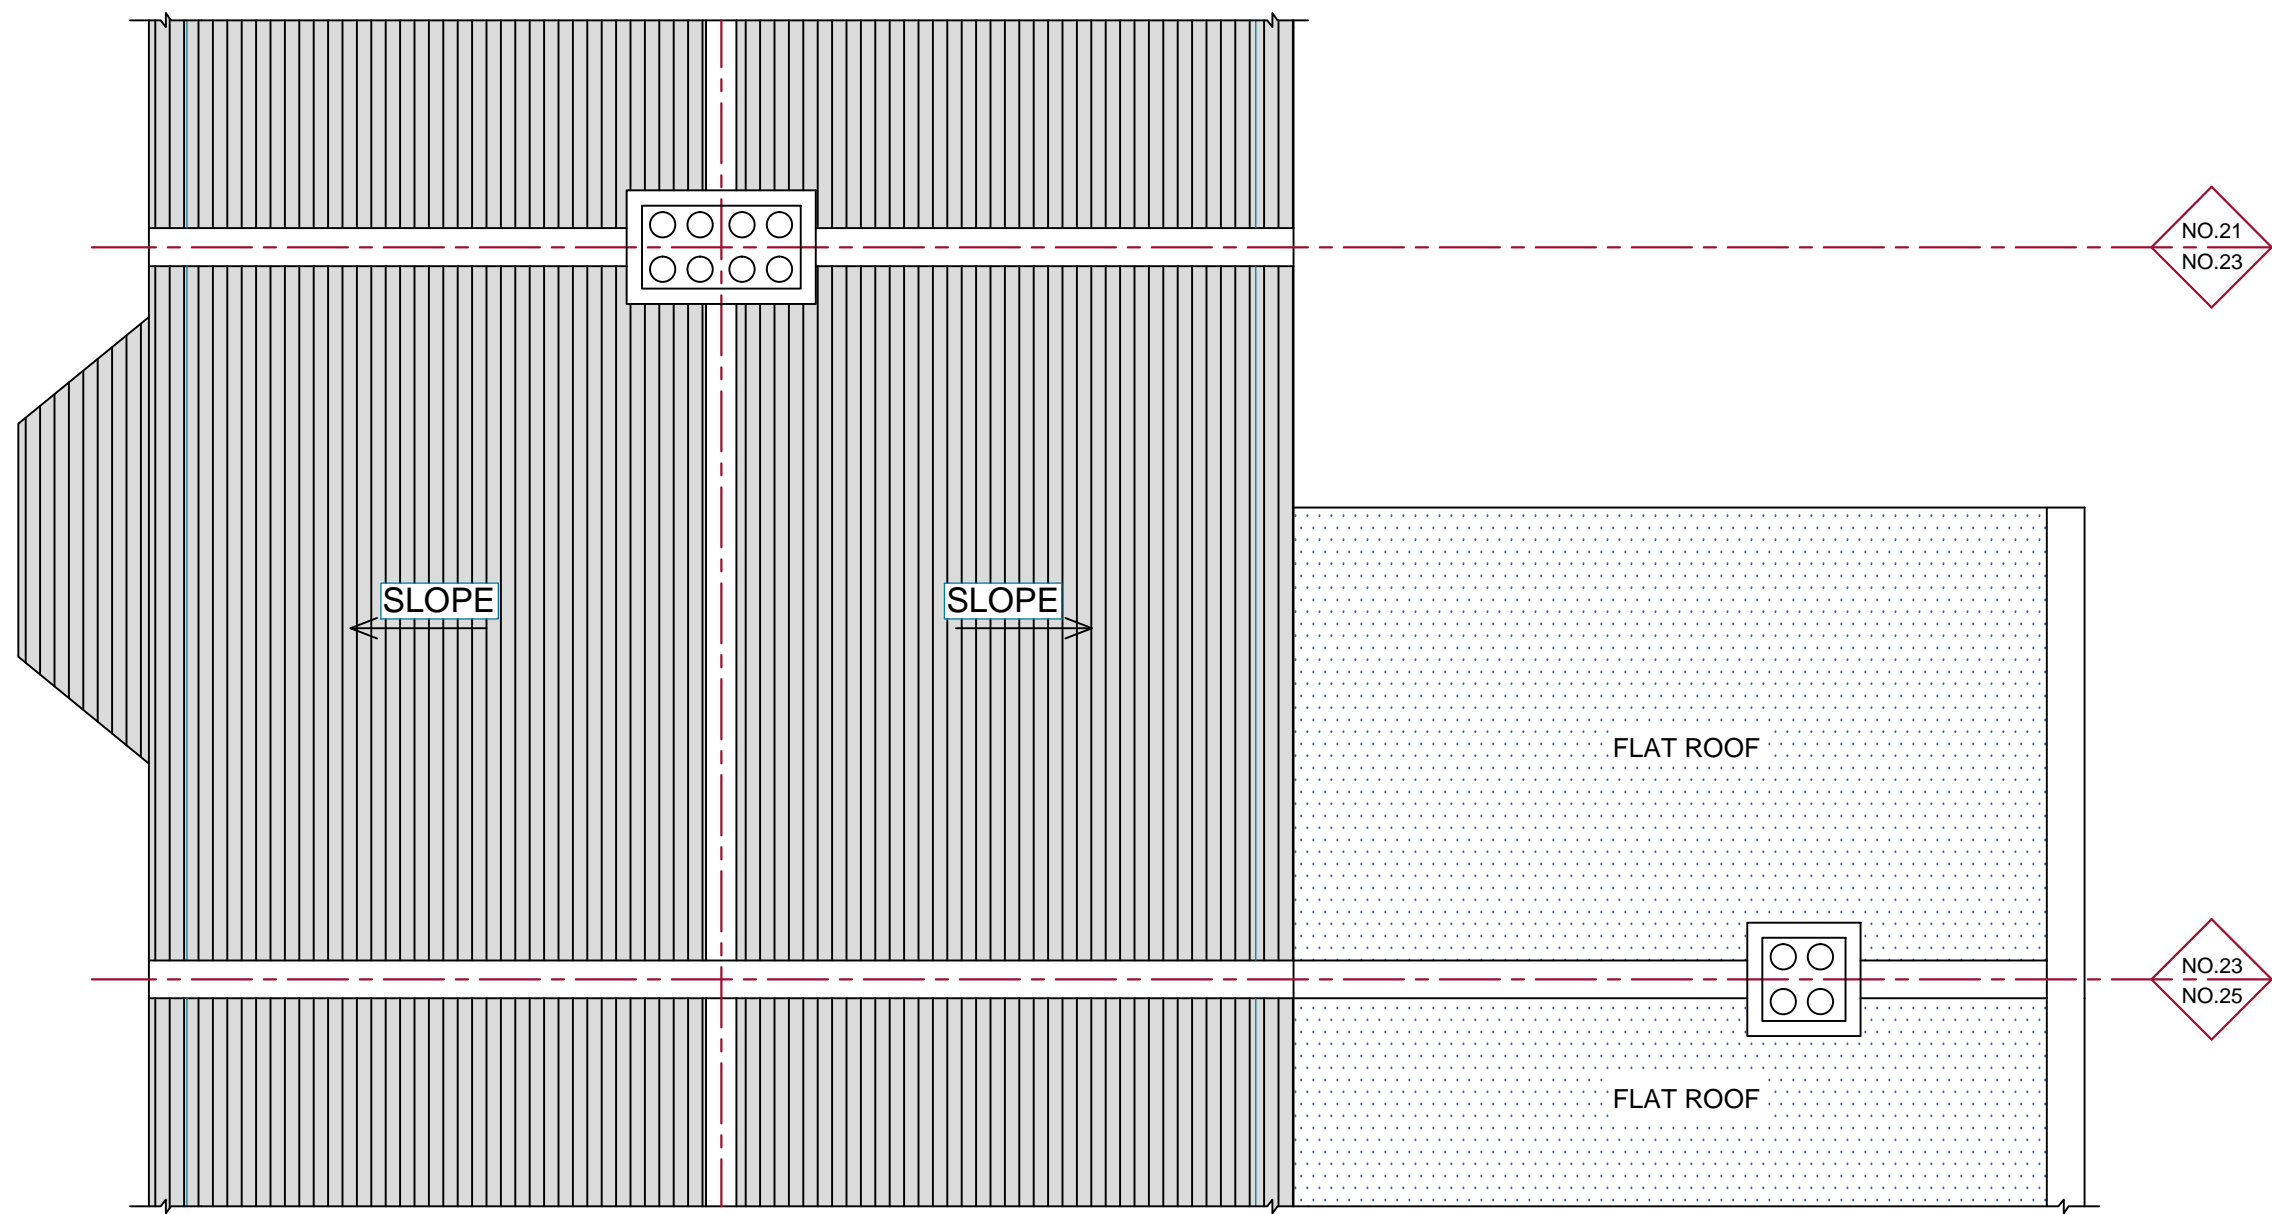


EXISTING ROOF PLAN

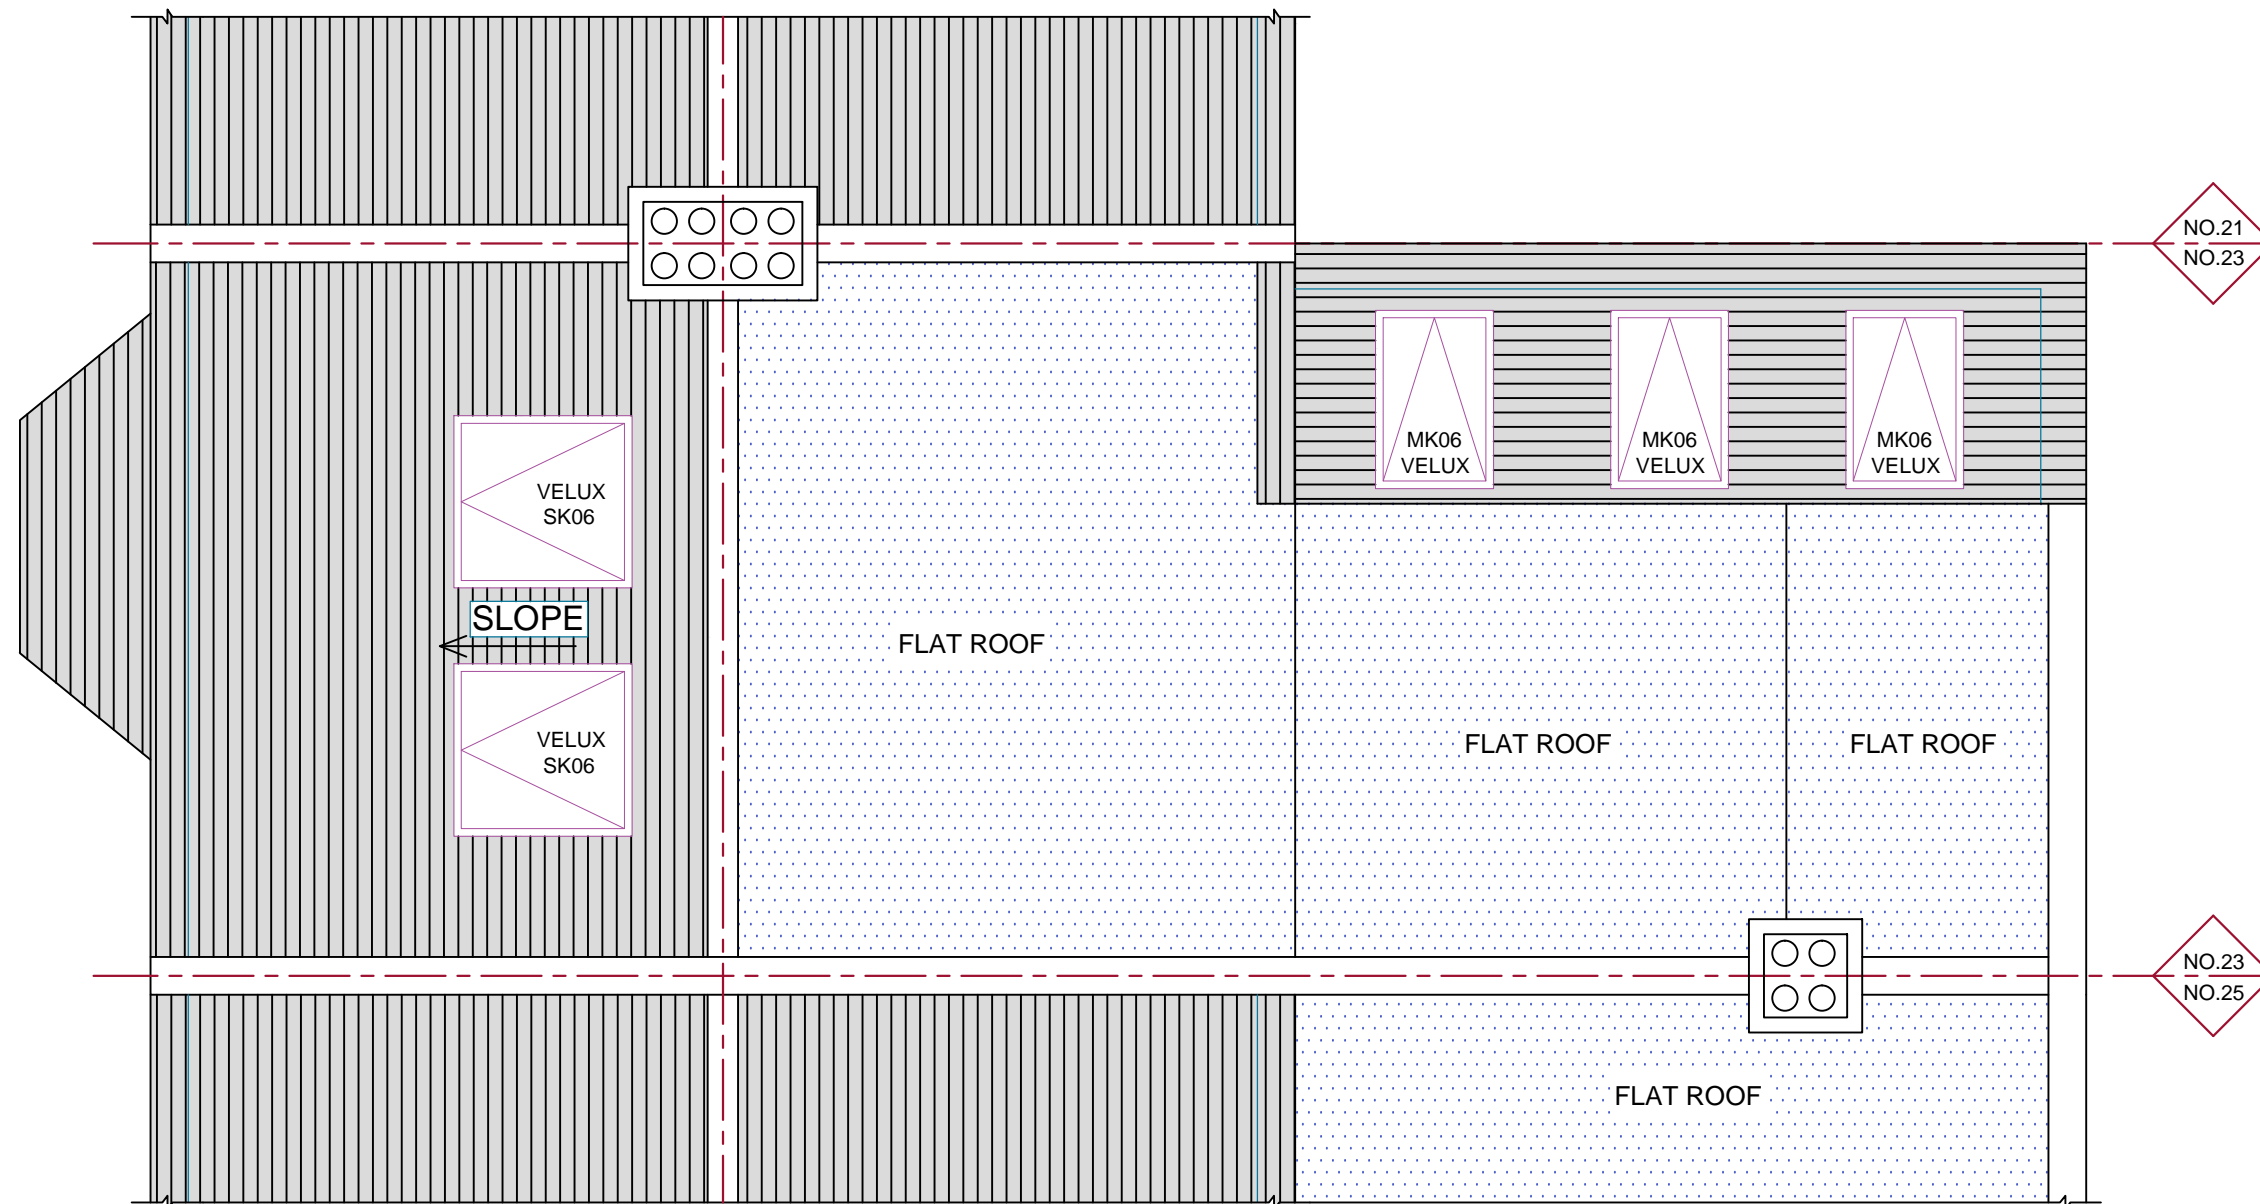


PROPOSED ROOF PLAN




EXISTING FRONT ELEVATION

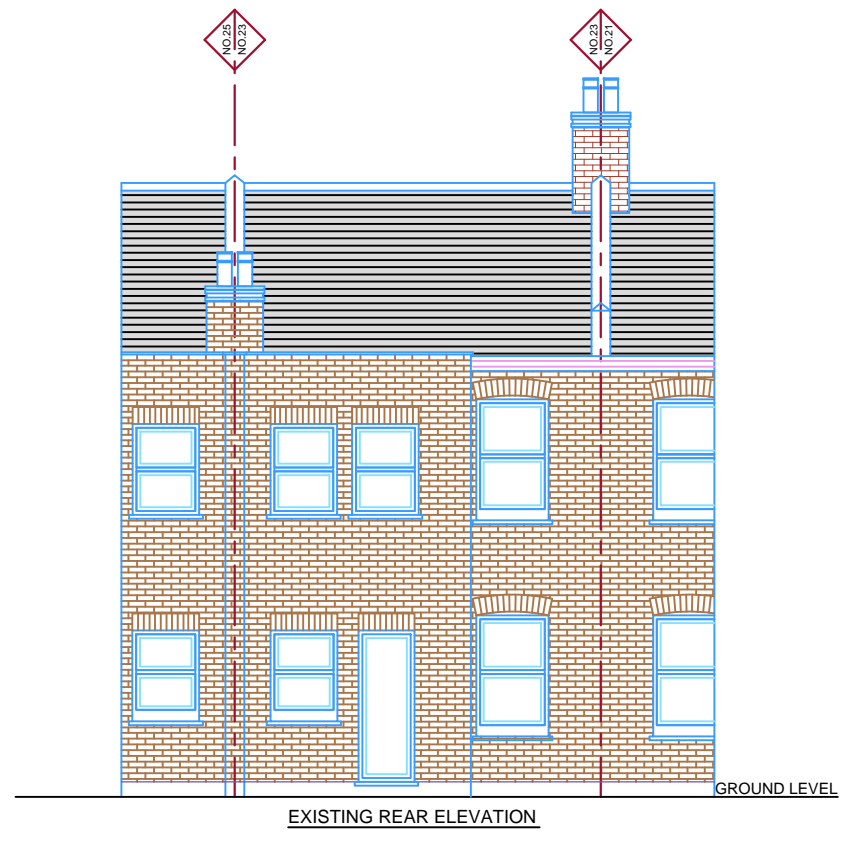

EXISTING REAR ELEVATION



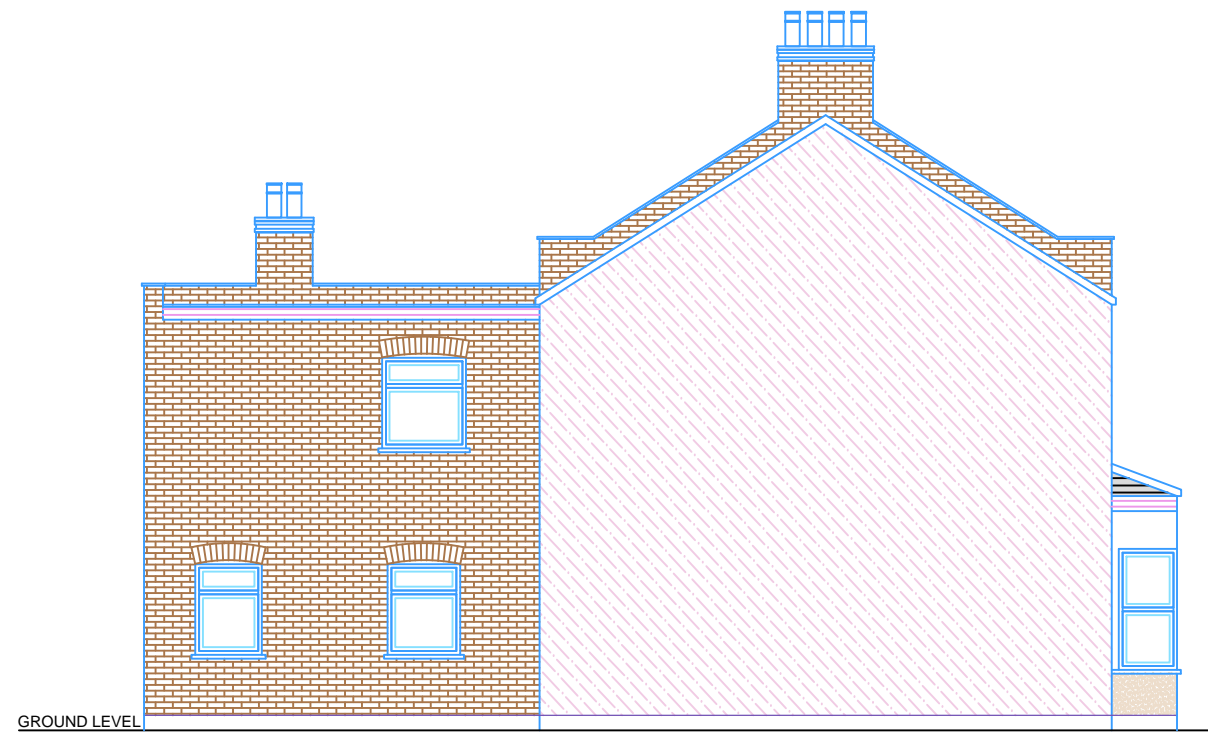



EXISTING ELEVATION SIDE A

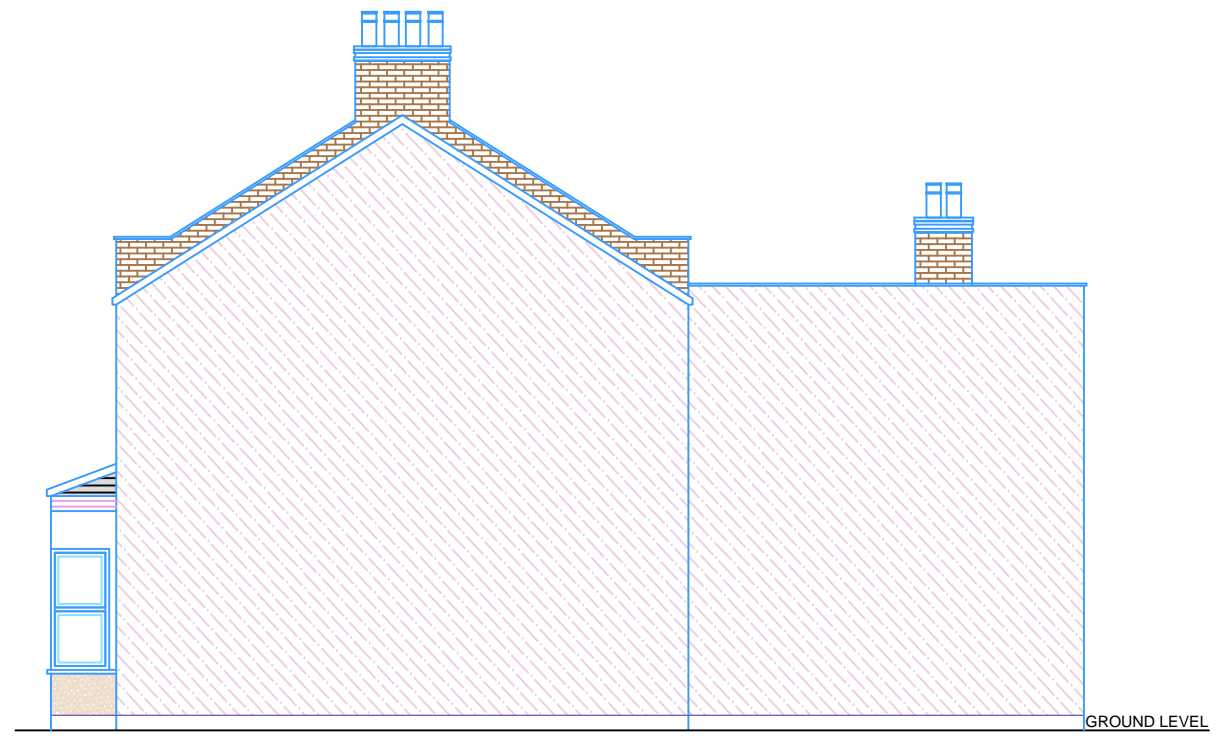

EXISTING ELEVATION SIDE B



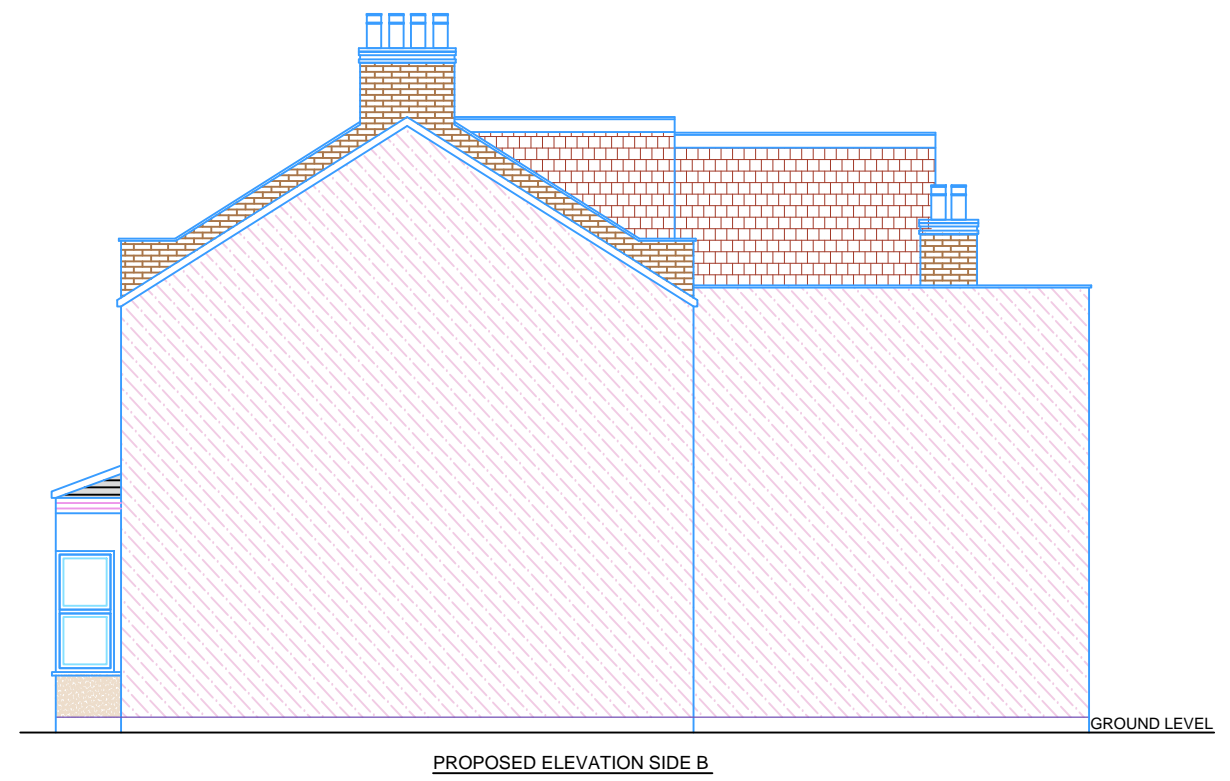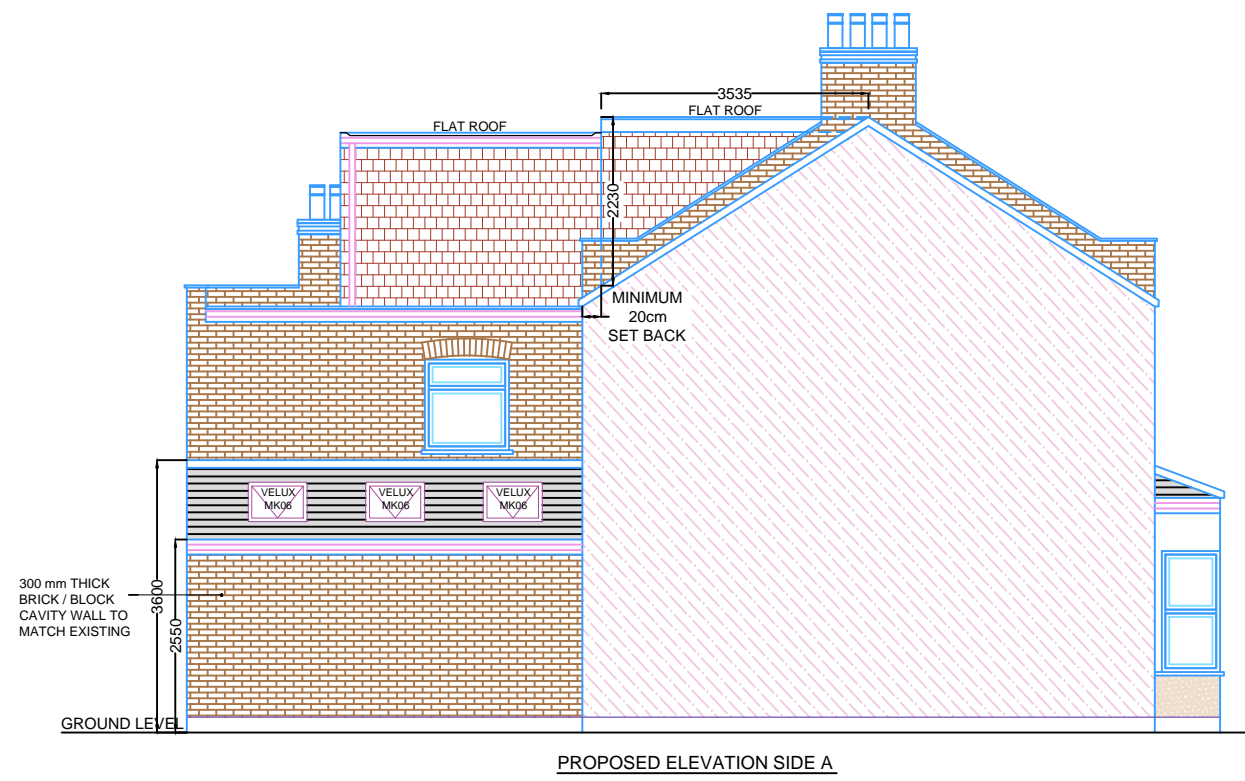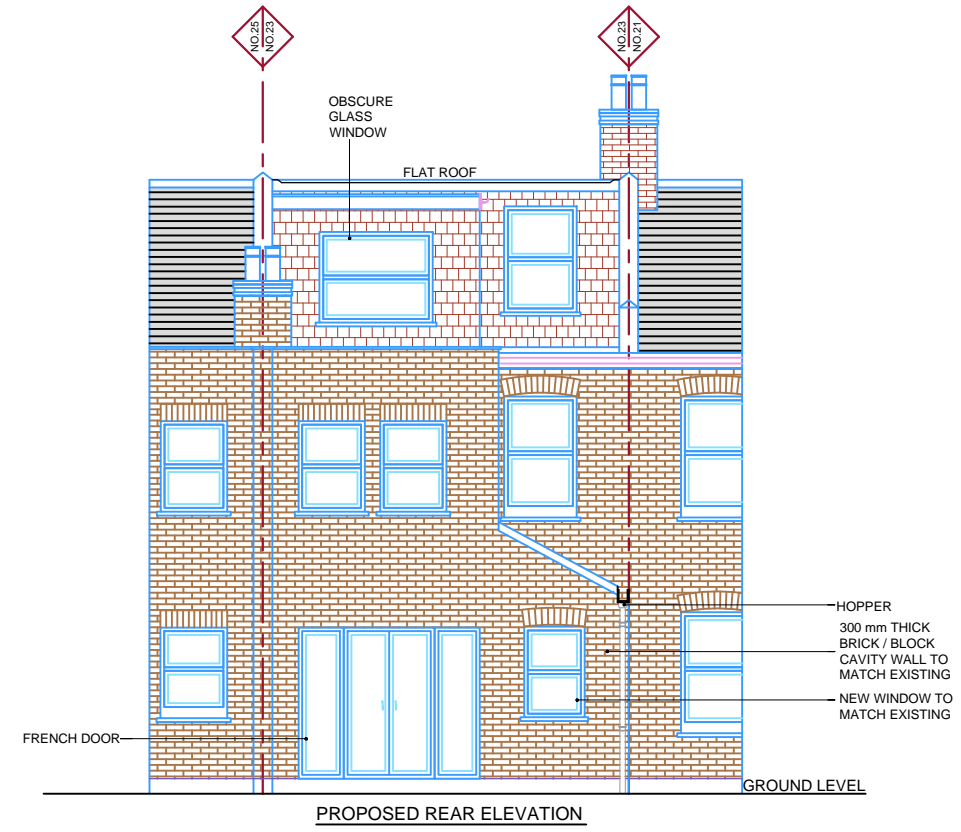

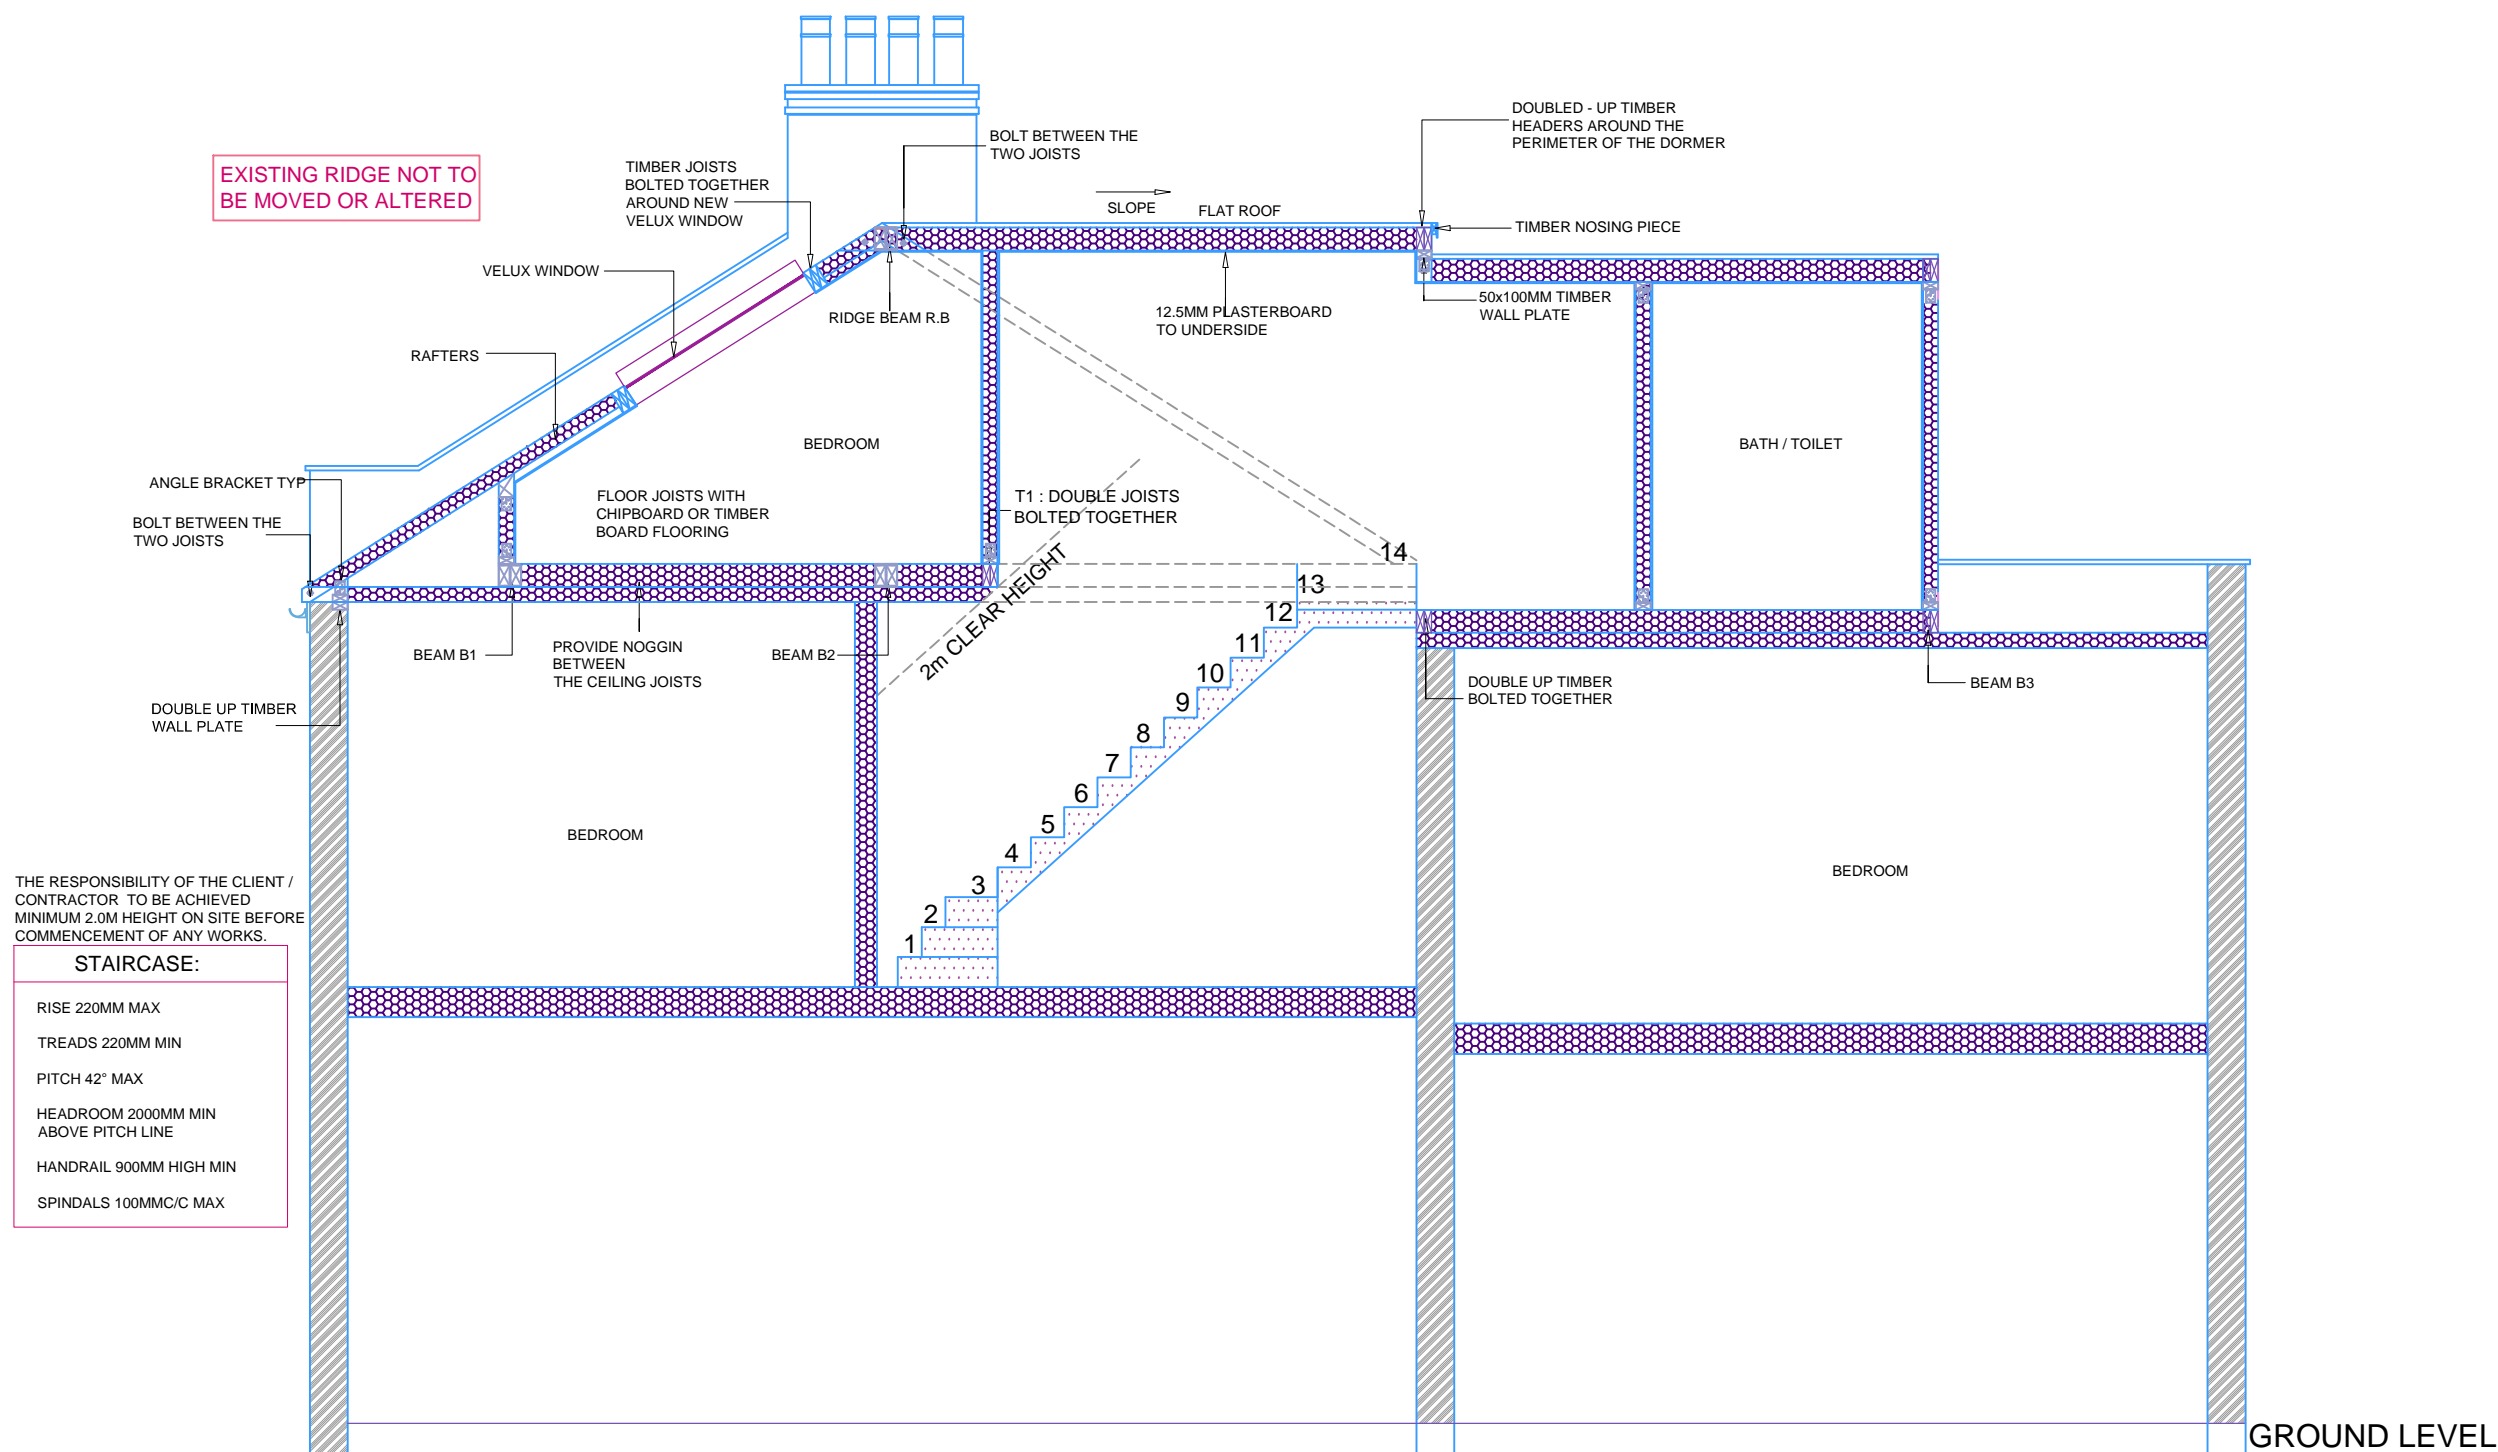

**SECTION (PROPOSED)**

